


Yfirlitsmynd
Mkv. 1:50 000

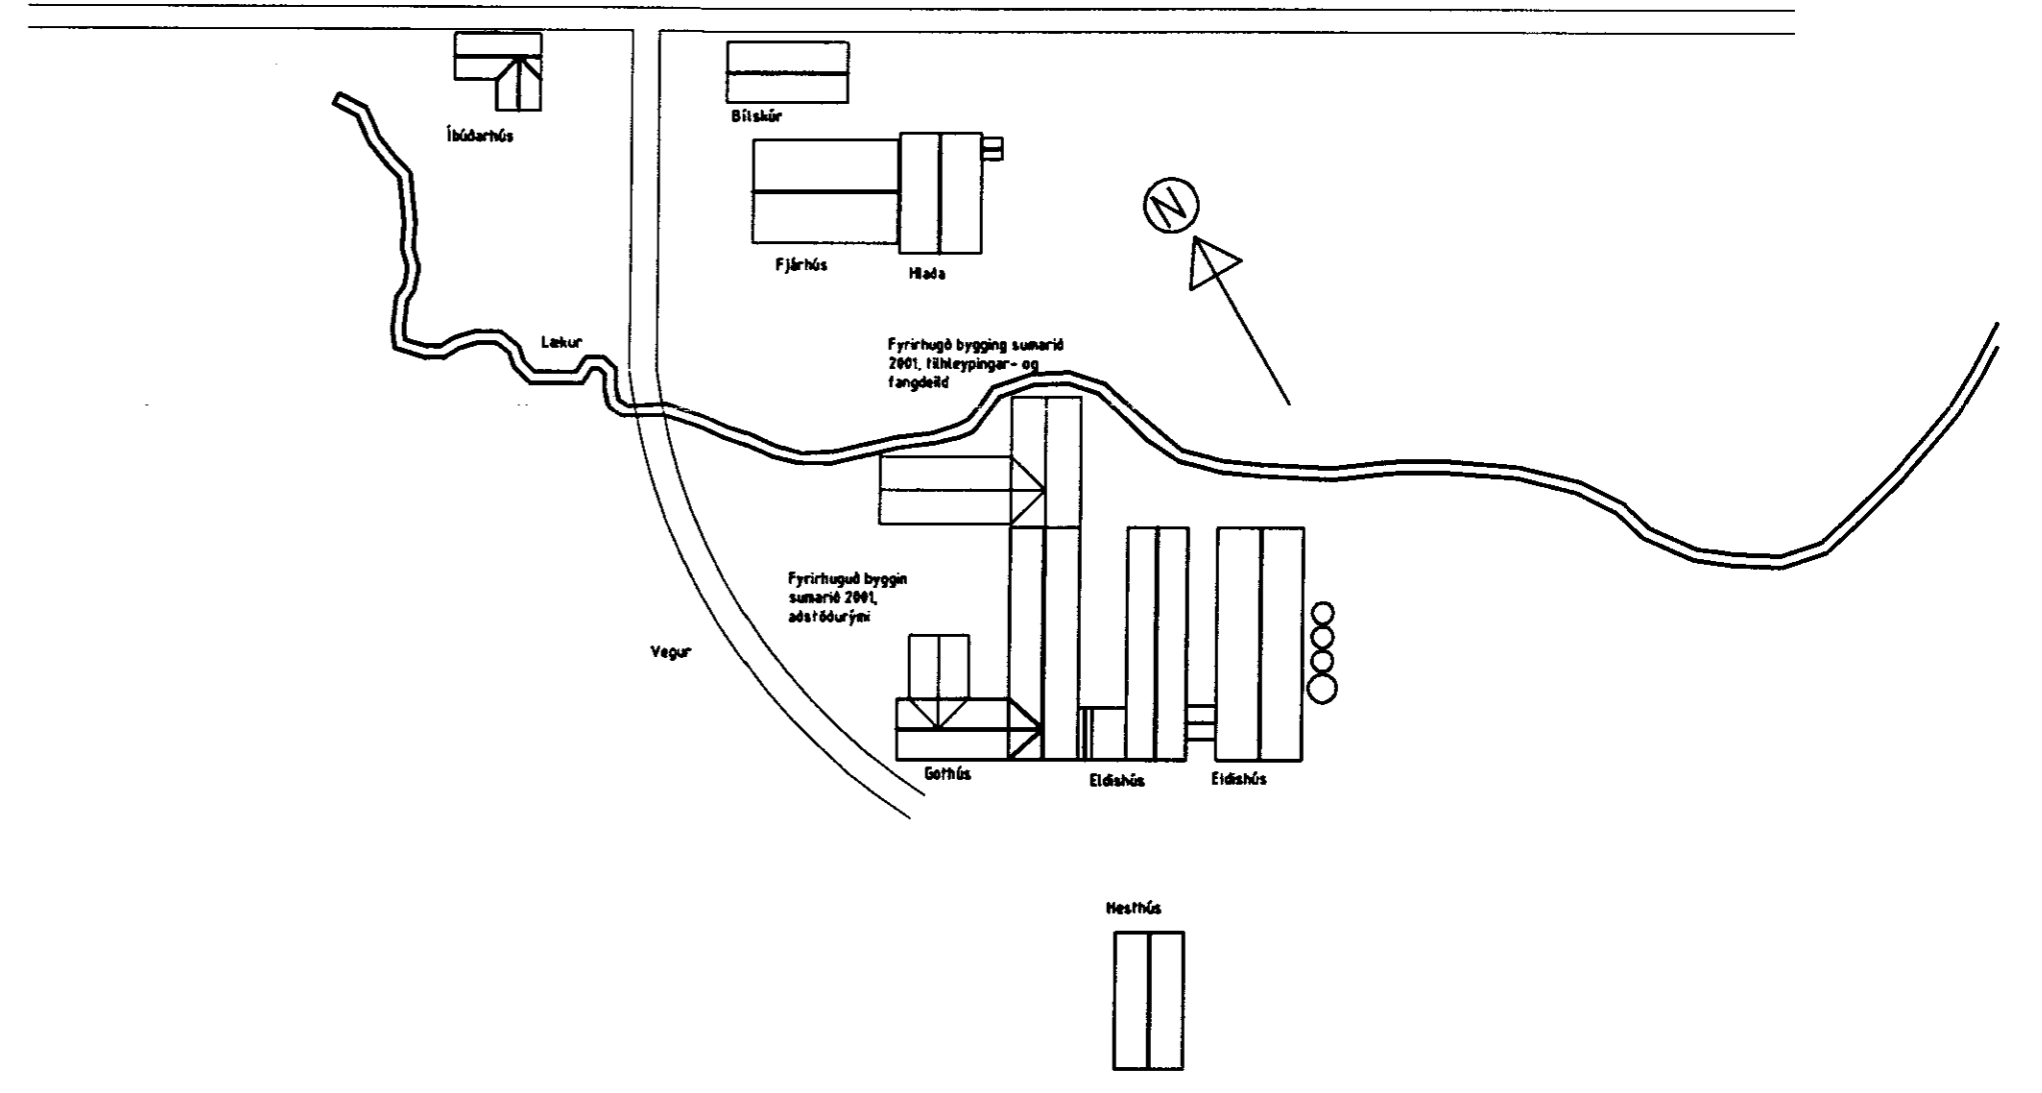

Afstöðumynd
Mkv. 1:1000

Teikning eftir Björgvin Þór Harðarson, Laxárdal

BYGGINGAÞJÓNUSTA BÆNDASAMTAKA ÍSLANDS BÆNDAHÖLLINNI, HAGATORGI, REYKJAVÍK sími: 5630300	Verk nr: 0726-40 Blað nr: 4 af 4 Mkv: 1:1000 Dags: 30.03.2001 Breytt: Hannað: B.P.H. Teiknað: B.P.H.
Laxárdalur II, Gnúpverjahrepp, Árn. Viðbygging við svínahús Afstöðumynd	

[Handwritten signature]