


sumarhús 5x7=35


no-16 - Pétur Sjáastam og Gunnar Malqvist no17

no. 16 og 17 í Längadælarholti


Súður

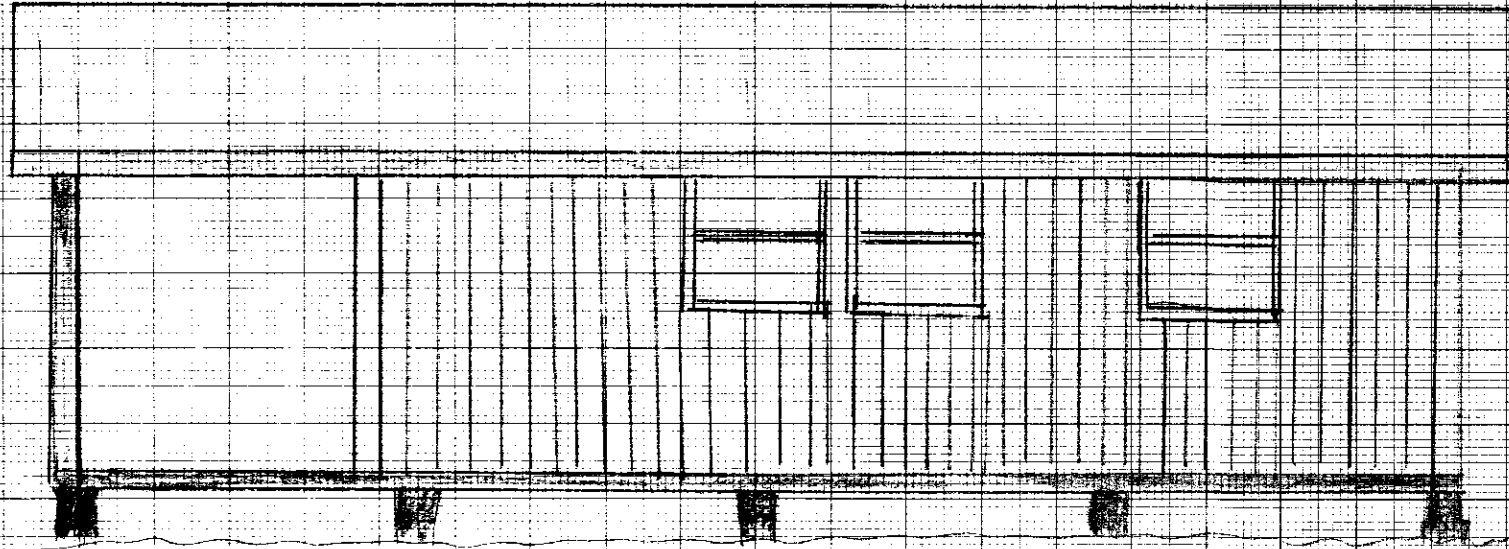

Austur

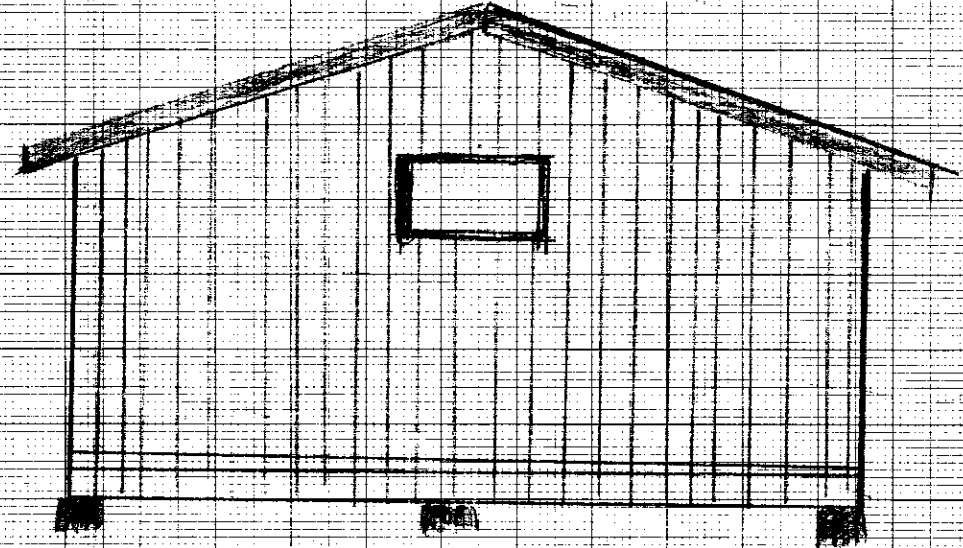

Norður

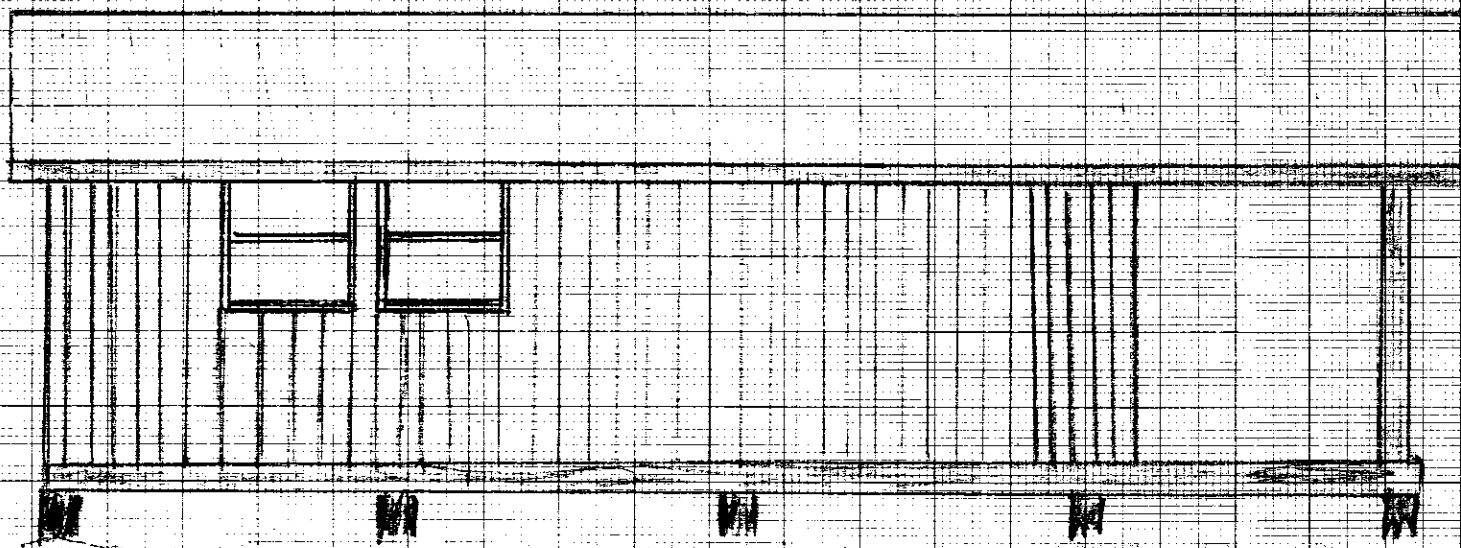

Vestur

