




Samp. 2/4 '86
Hilmar Gunnarsson

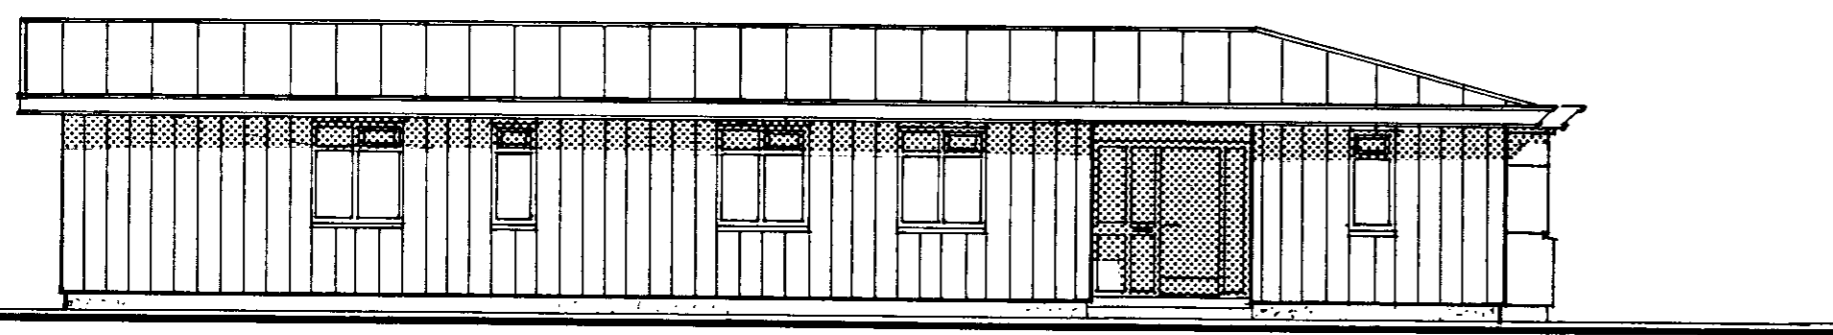


AUSTUR

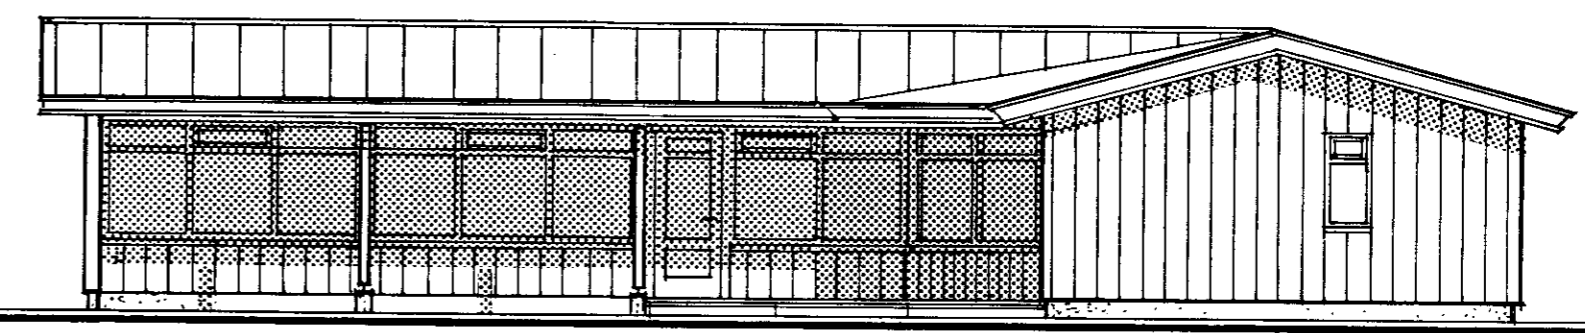

SUÐUR

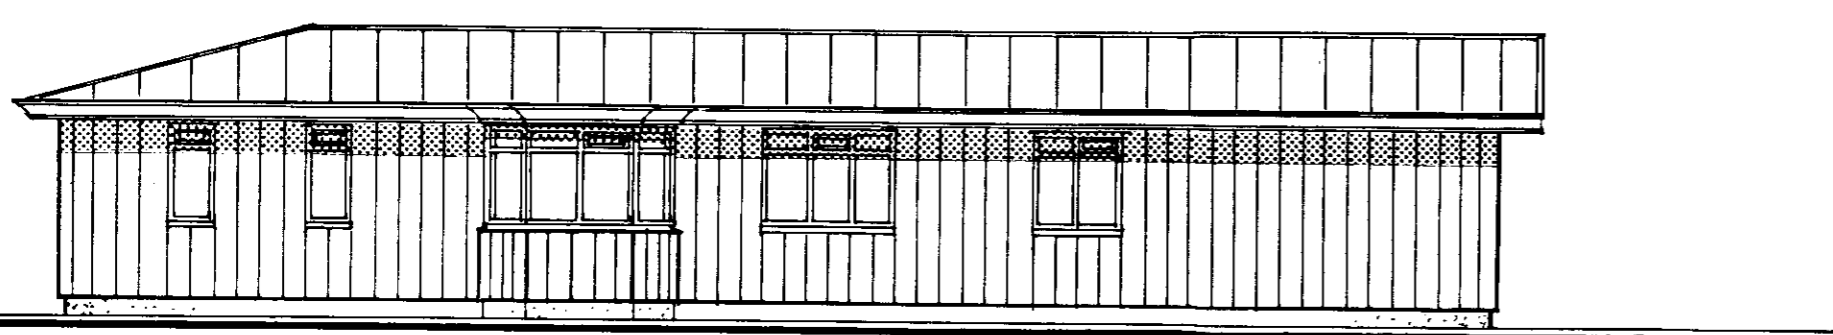

NORÐUR

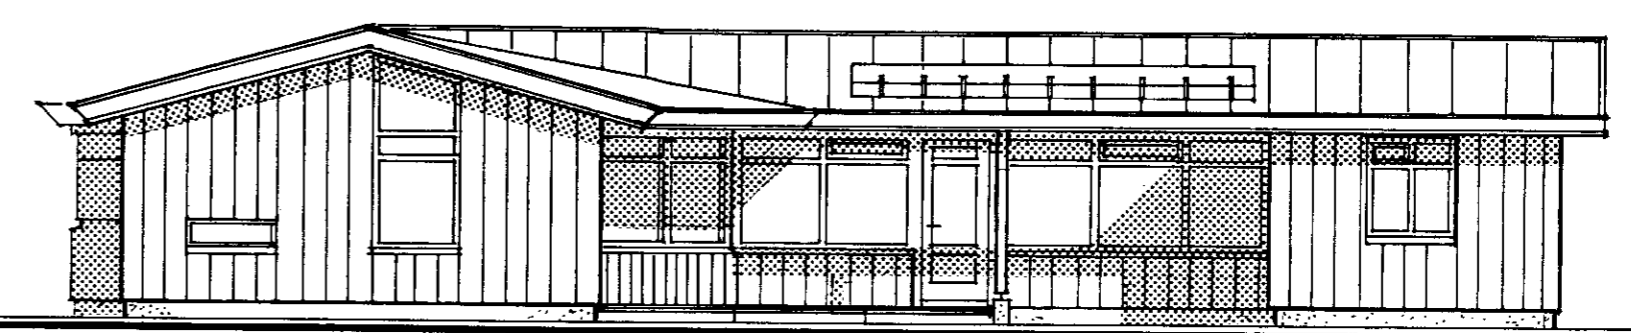

VESTUR

Hilmar Gunnarsson

LEITI Í GNÚPVERJAHREPPI, ÁRNESÝSLU
verkhloti: ÚTLITSMYNDIR
mkv.: 1:100 dags: 02.09.1986 teikn.: k. blað.:
SIGURÞÓR ABALSTEINSSON ARKITEKT FÁÍ 002