

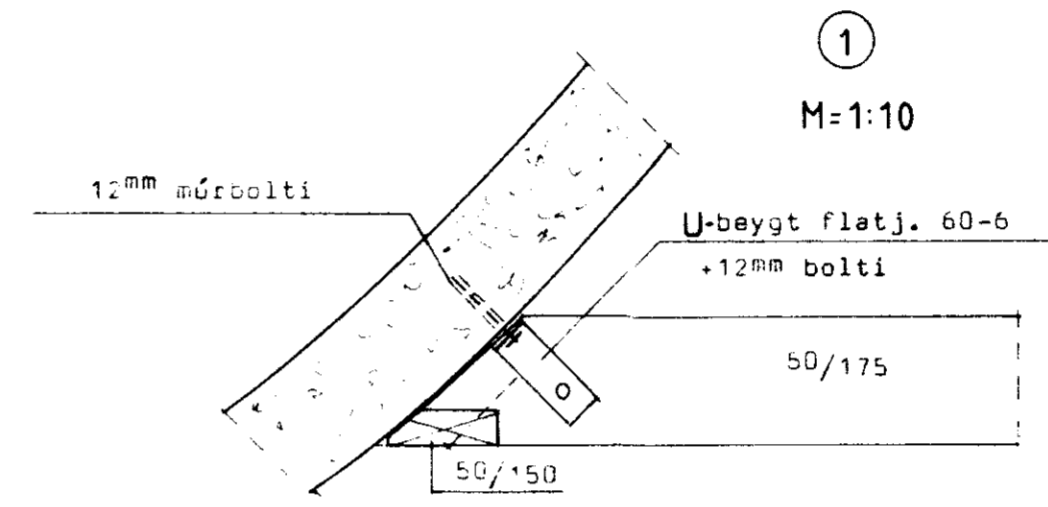


Hinnar Árnar

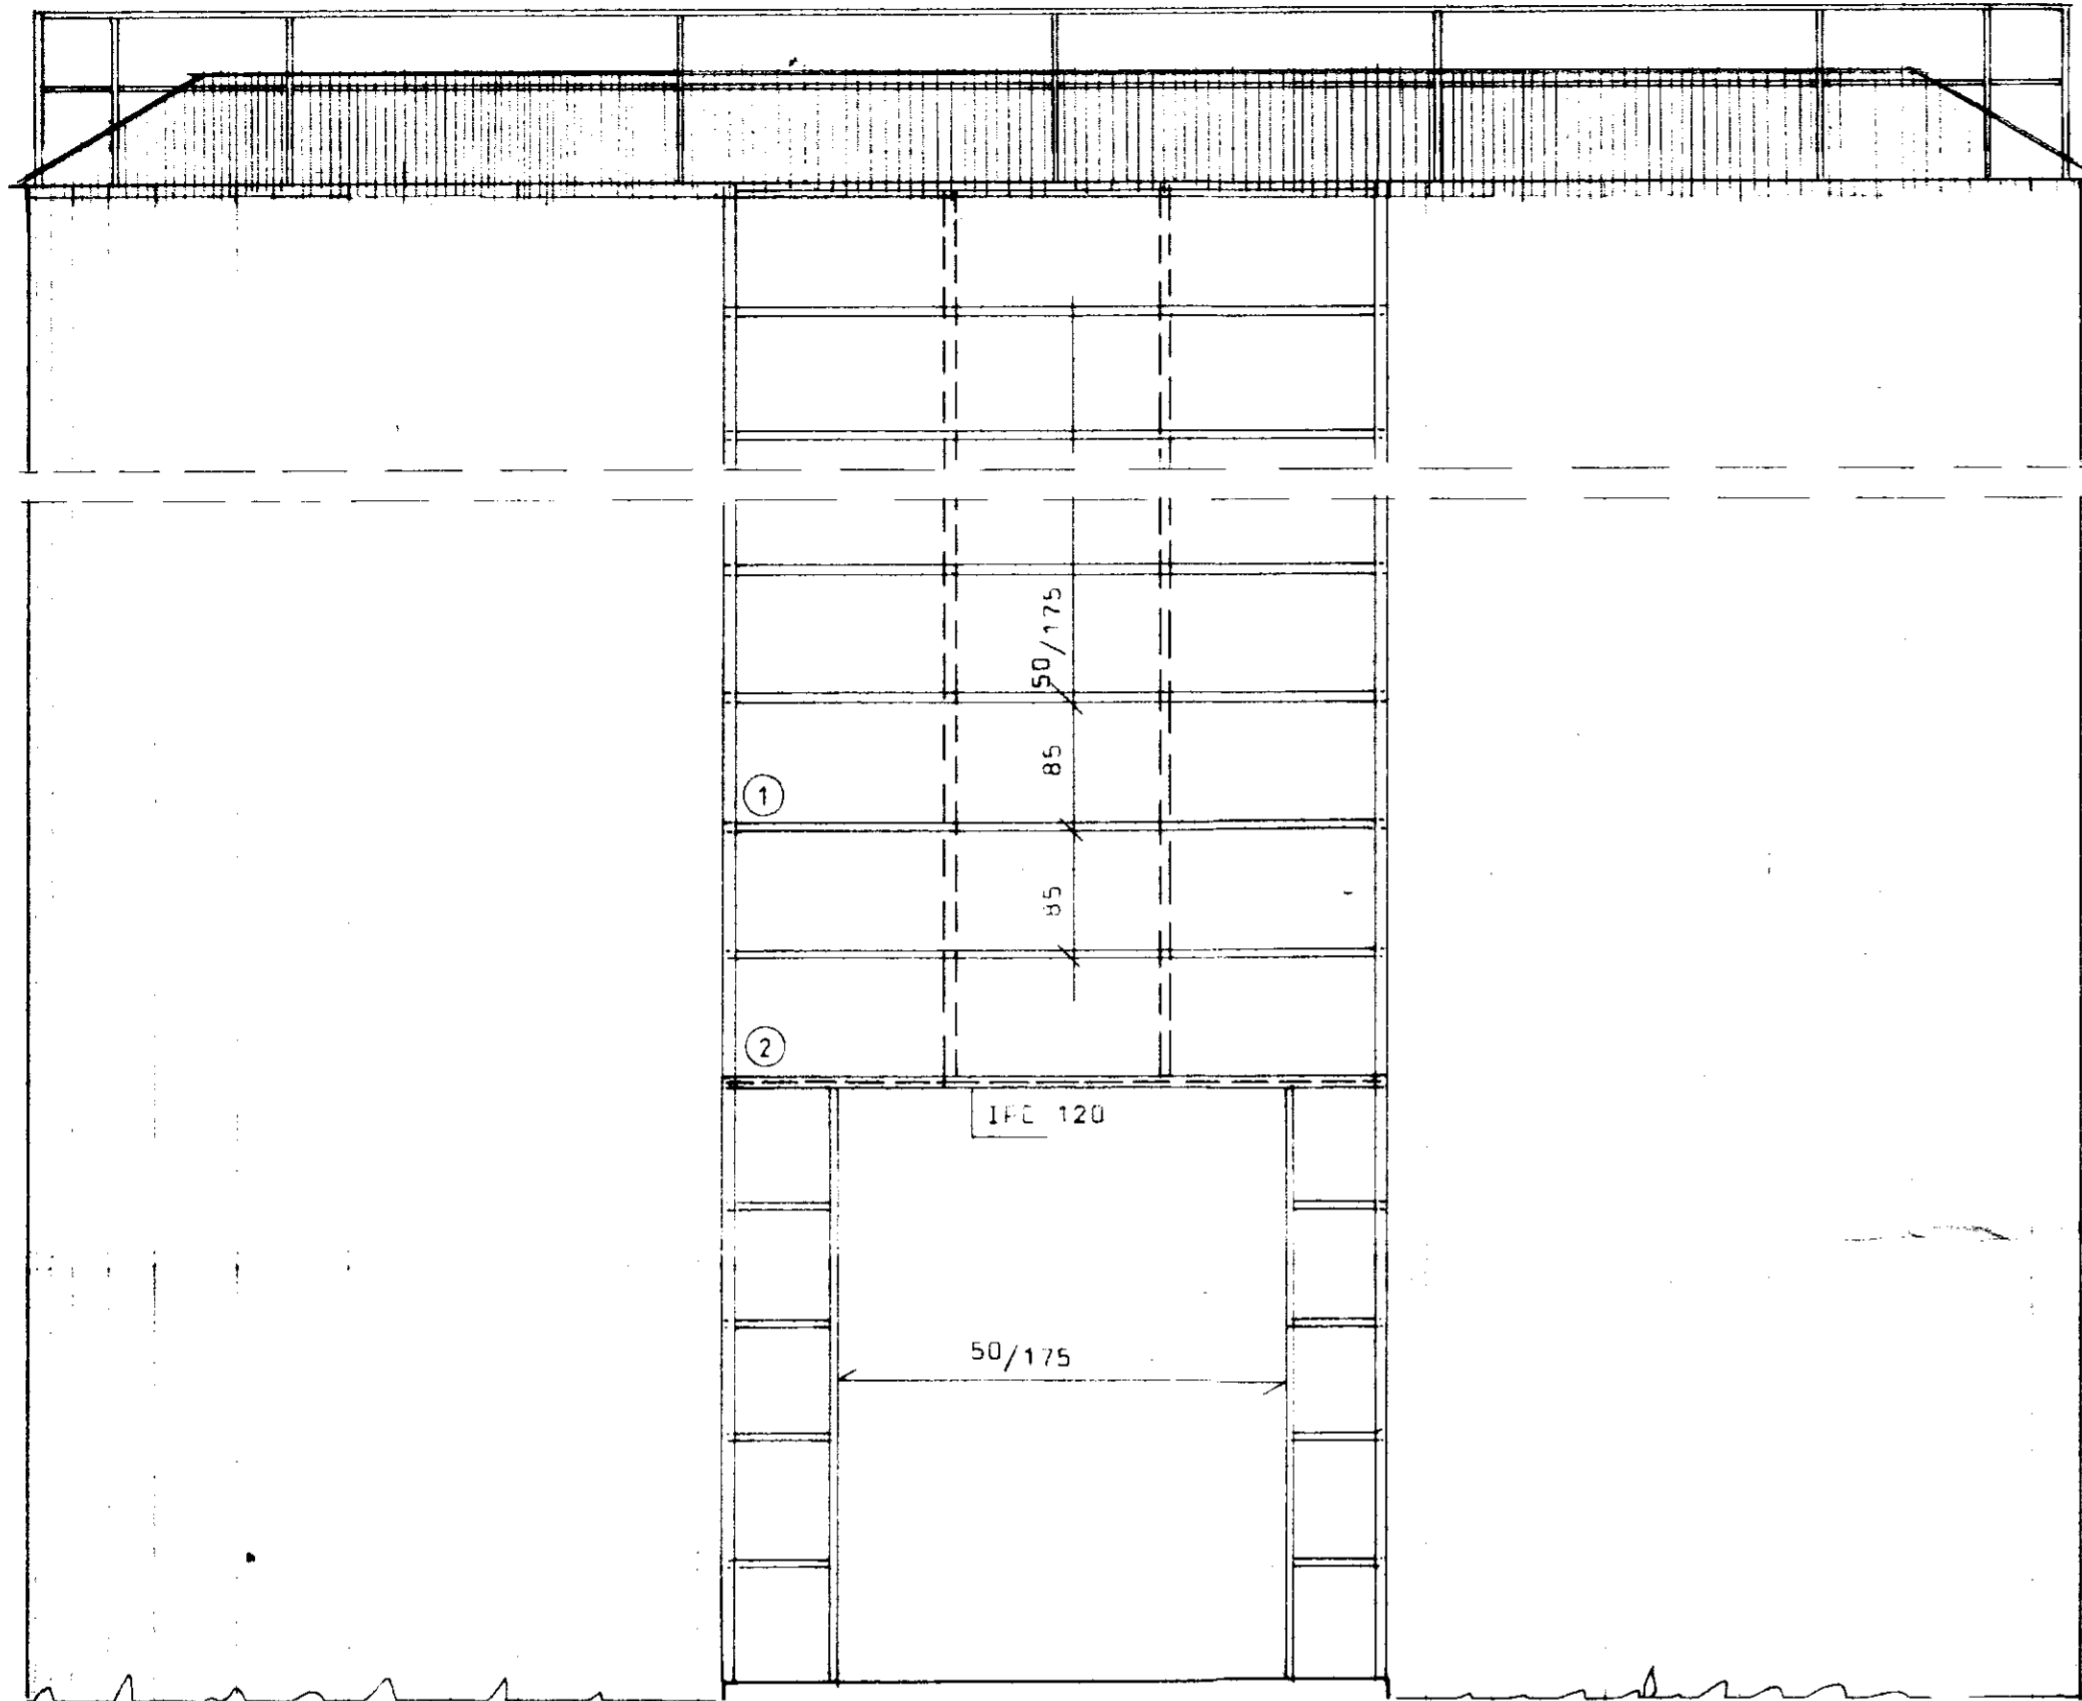

①
M=1:10

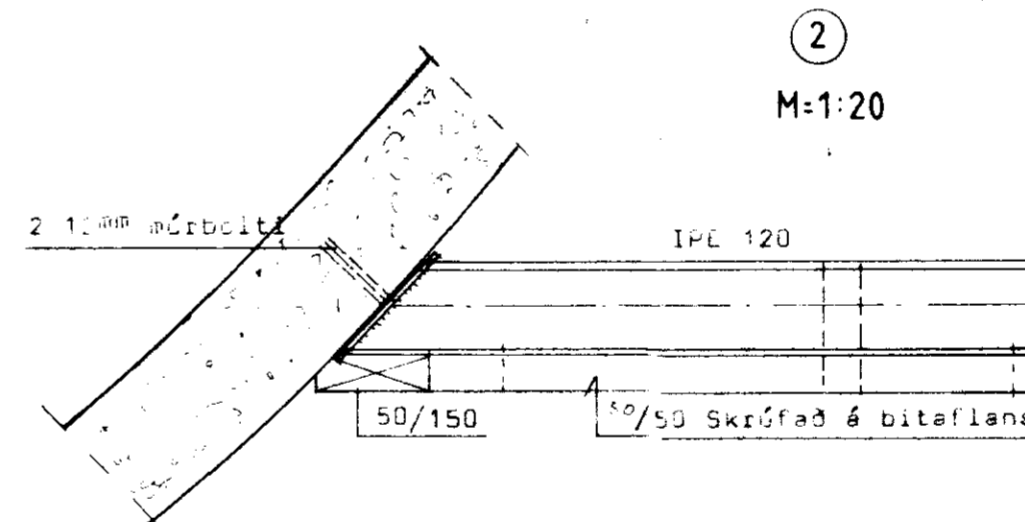

②
M=1:20

BL BYGGINGASTOFNUN LANDBÚNADARINS
LAUGAVEGI 120. REYKJAVÍK. Sími 25444
NORÐURGARÐUR, SKEIÐHR. ÁRN.
VOTHEYSTURN, MILLIÞYGGING.

TEIKN. NR. 30-4865/4
BREYTT FRÁ
MÆLIKVARDI 1:50, 1:20, 1:10.
DAGSETNING APRIL. 1985.
TEIKNAD G.N.