


Binding verandar við sökkul og súlu.

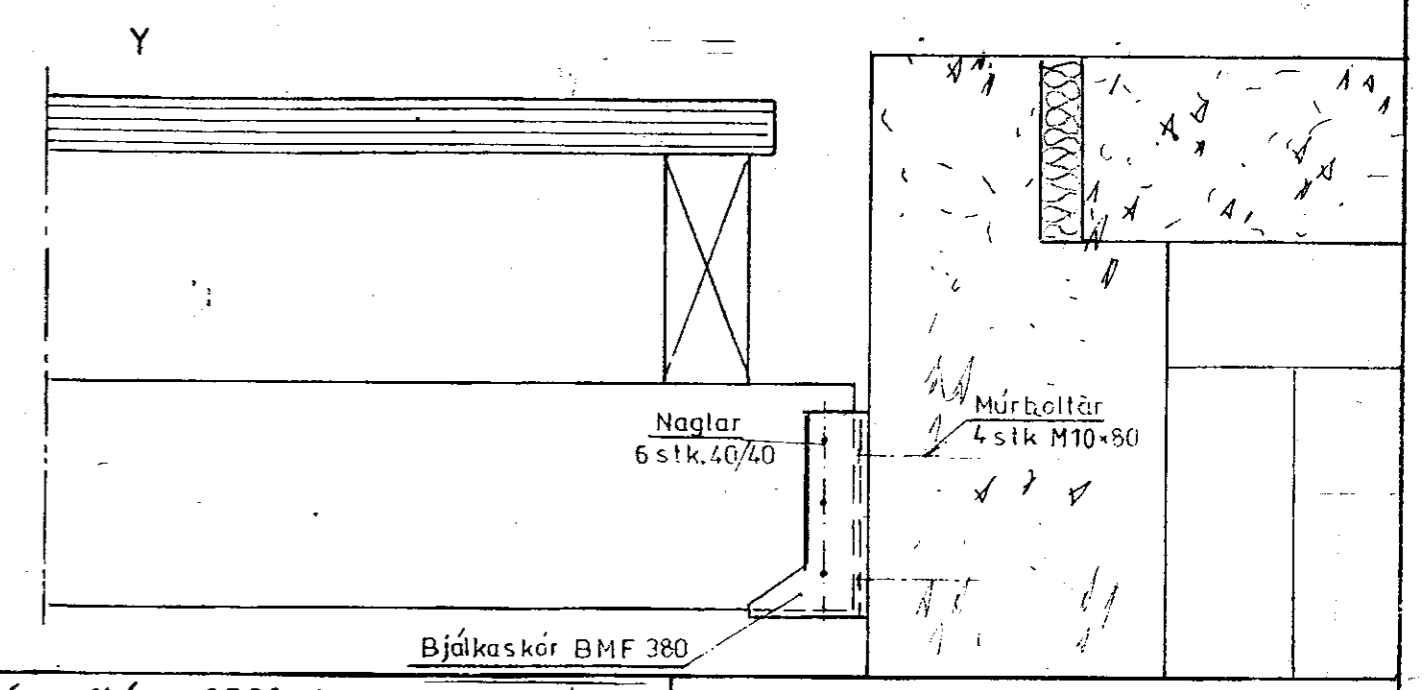

Mkv: 1:5, 1:10	Sumarhús í landi Andrésarfjóss, 8720-Skeiða og Gnúp-verjahreppi, 'Arnessýslu Landnr, 210033 'Nátthagi' 1913,3 m ² Eigandi: Ingveldur Þorbjörnsdóttir kt. 260845-4469	TEIKNIVANGUR
Dags: júní '07		
Nr. 221-05		
Snid í sökkul		270733-2559
		201032-4829