

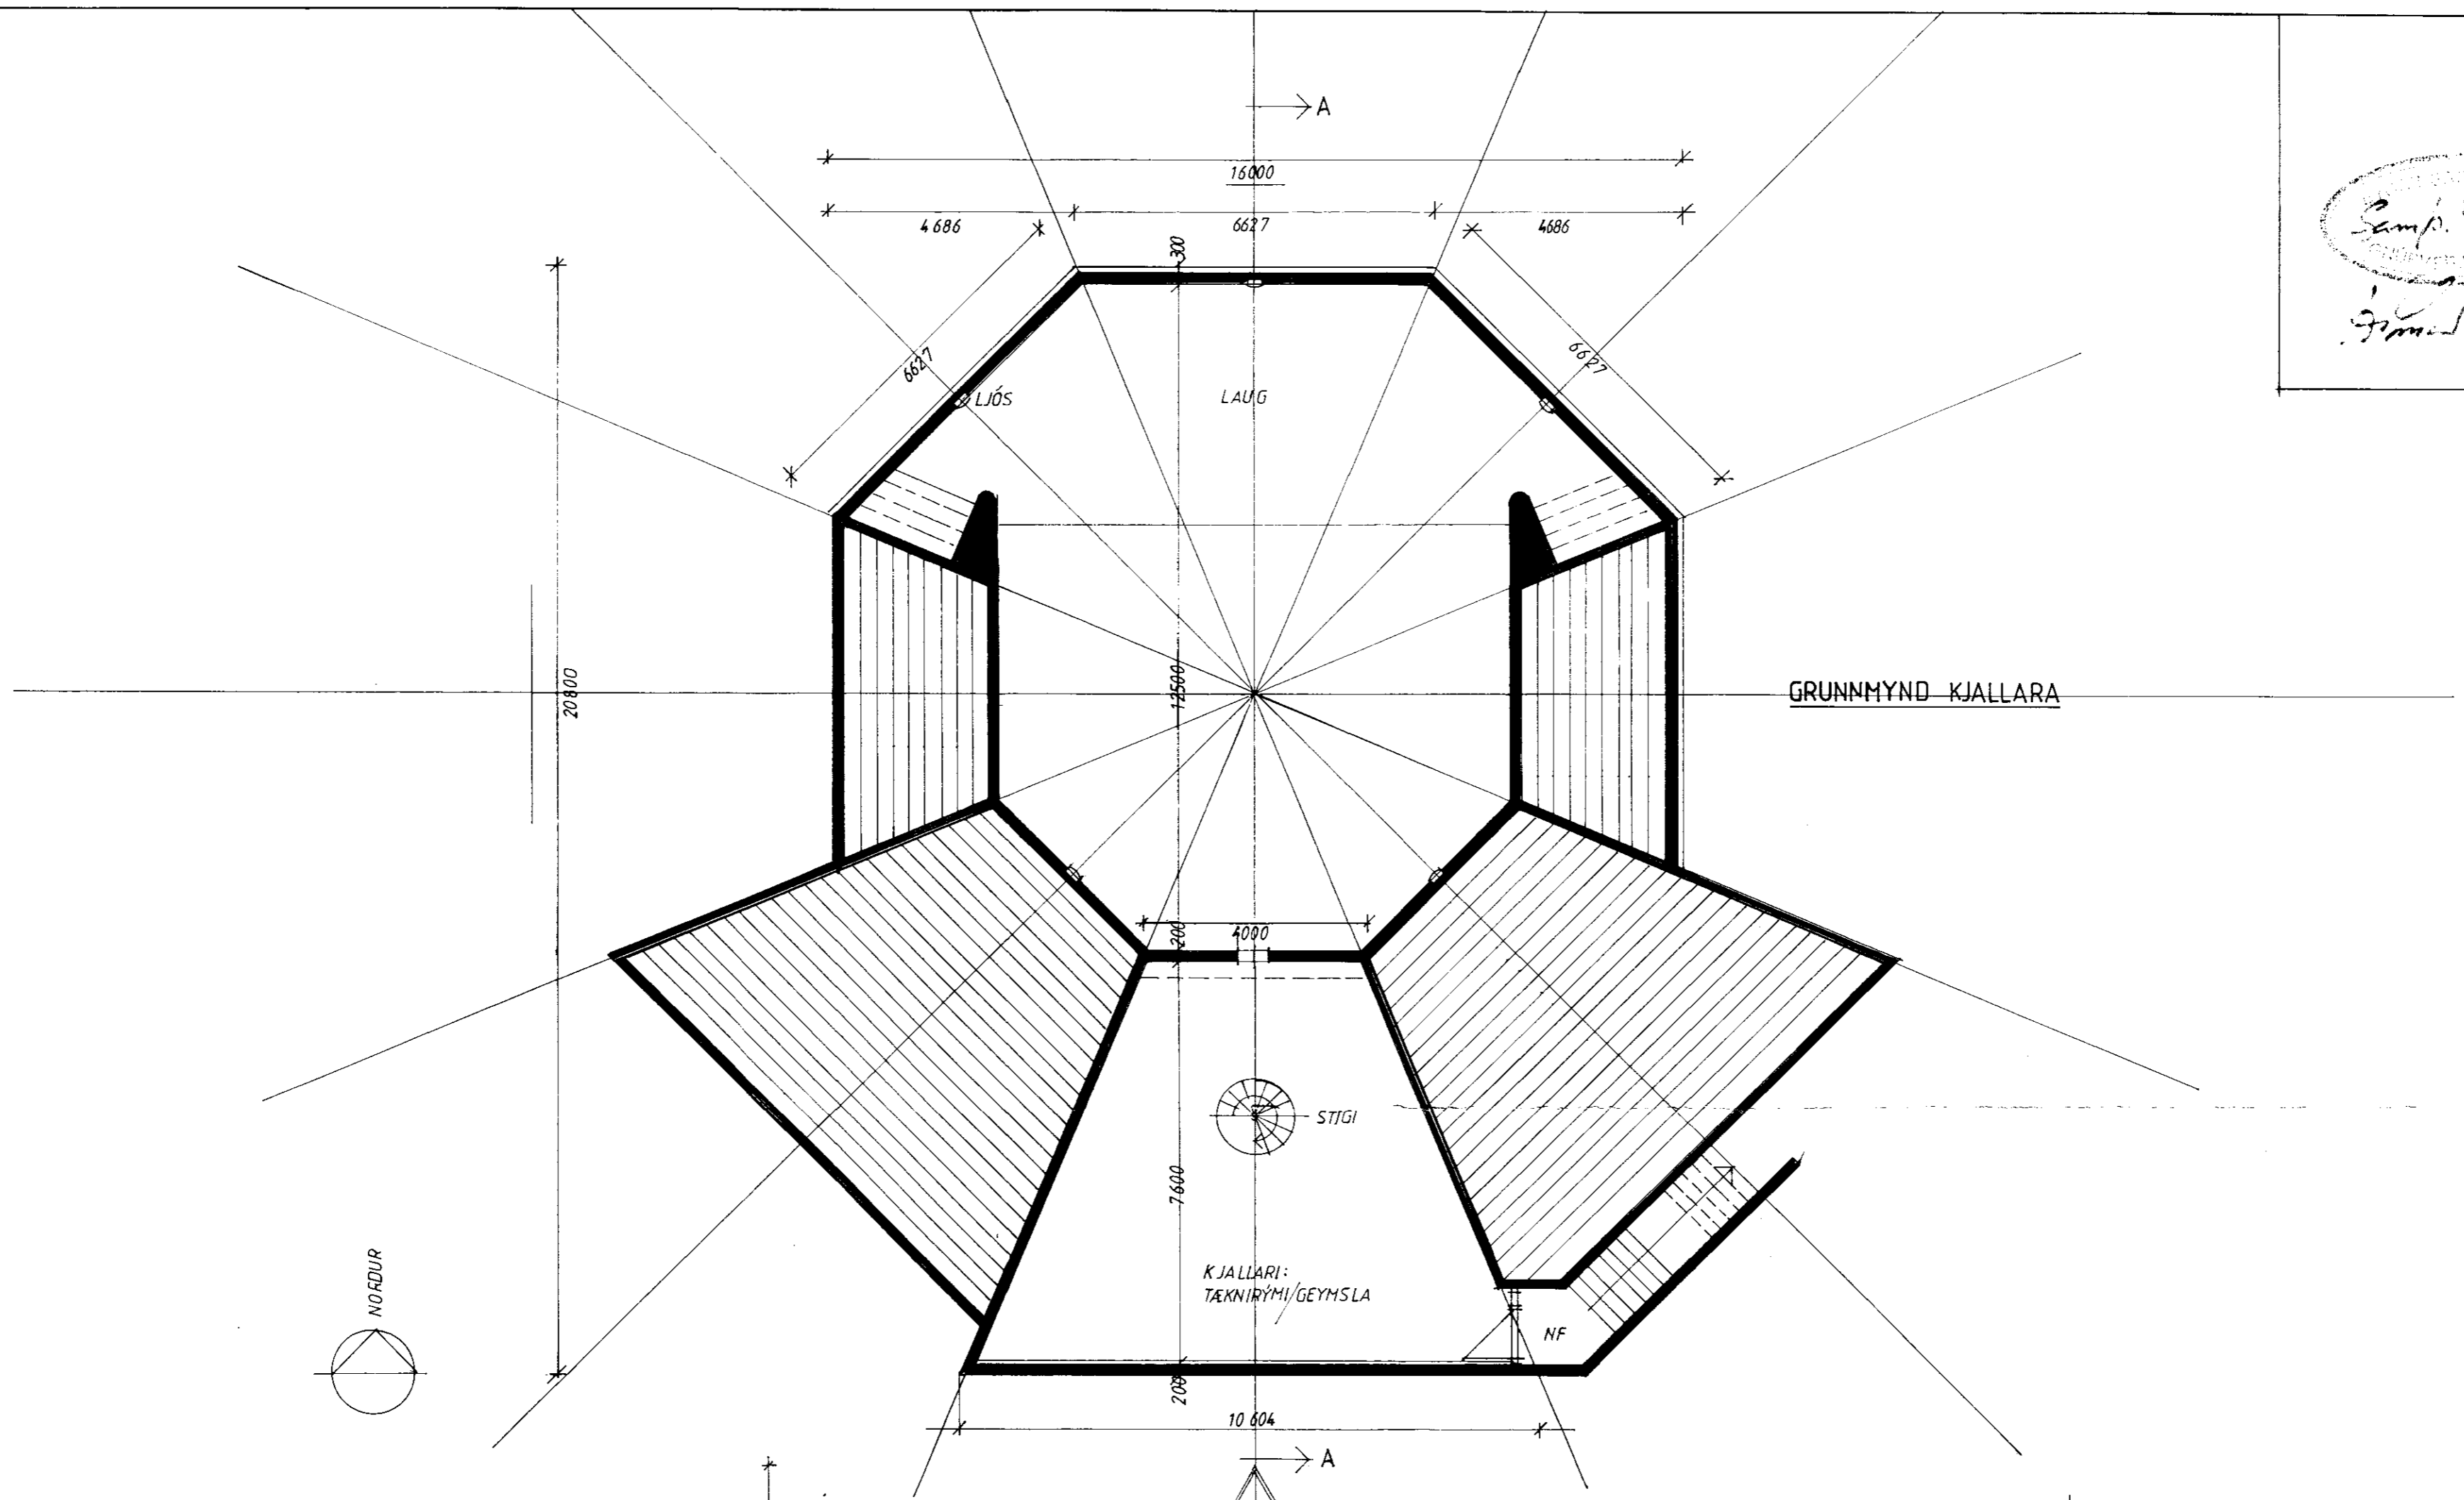


Samp. 26.9.95
 Gunnar Guðmundsson

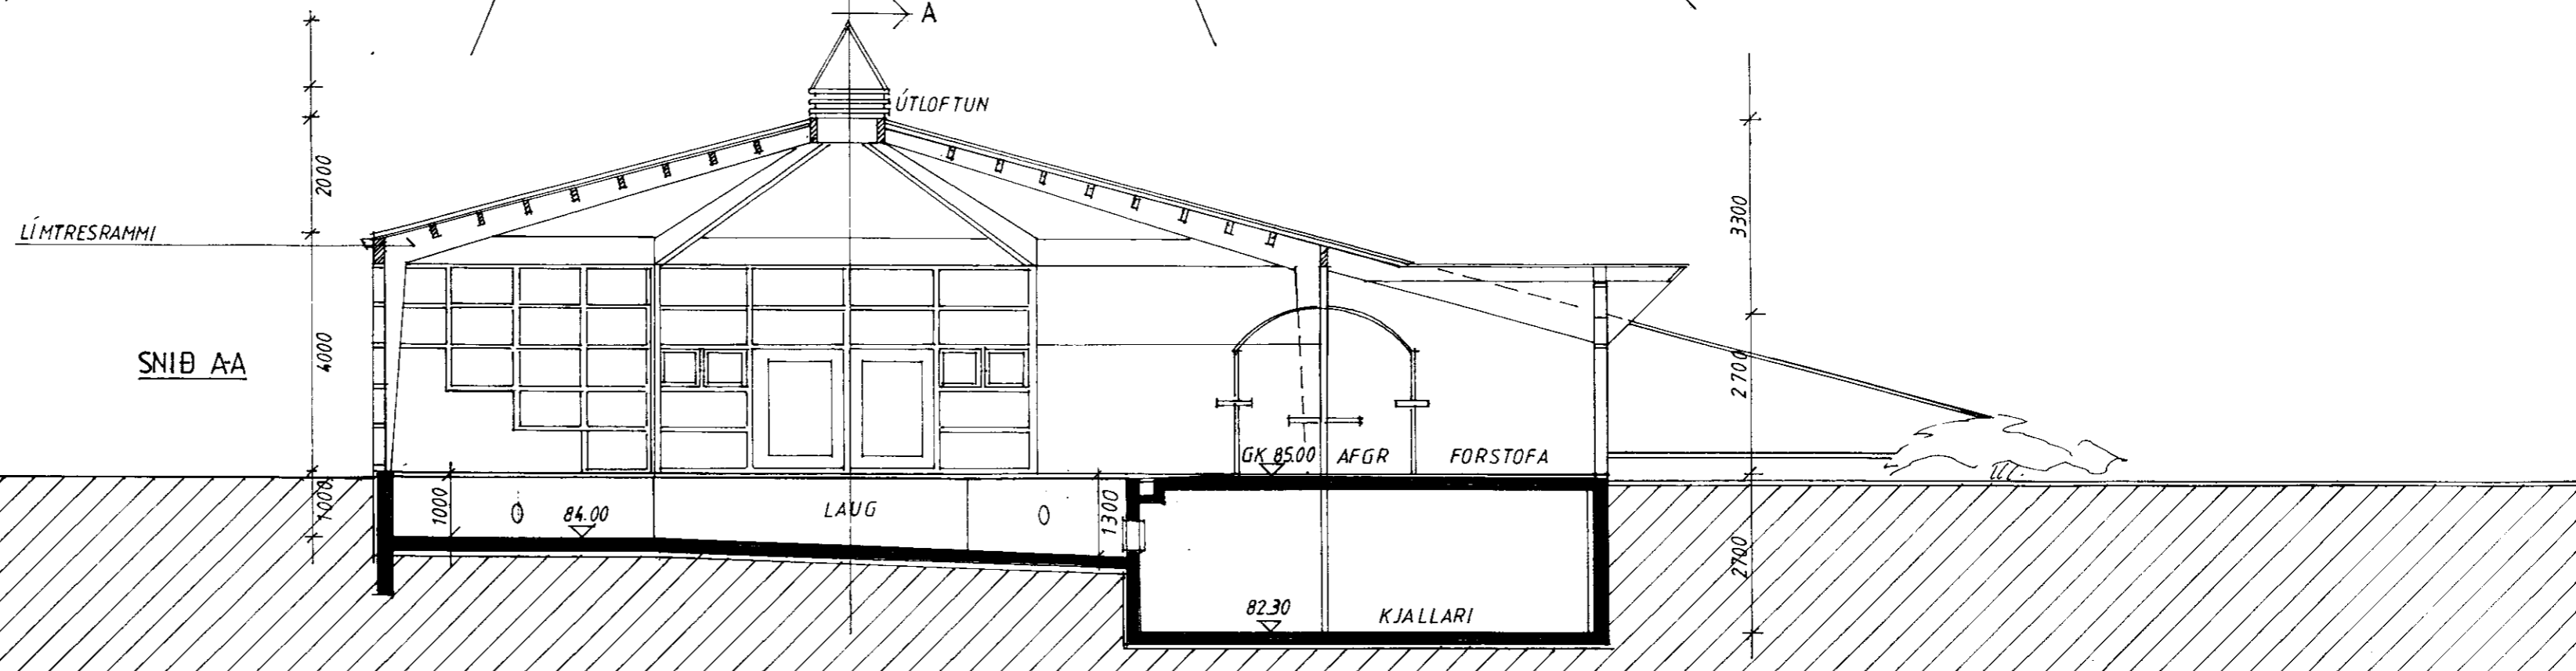

GRUNNMYND KJALLARA

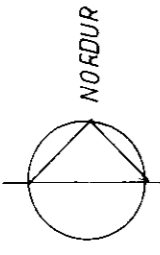

DENNIS JÓHANNESSON ARKITEKT FAÍ
 KLAPPARSTÍG 27, 101 RVÍK. S. 551 8154

Gunnar Guðmundsson

VERK SUNDLAUG VIÐ ÁRNES, GNÚPVERJAHREPPI
 HEITI GRUNNMYND KJALLARA OG SNIB AA

MKV. 1:100
 T DJ

NR. 146-1-3
 DAGS ÁGÚST 1995