




Samp. 26/9 '95  
 Hinnas Linnarsson

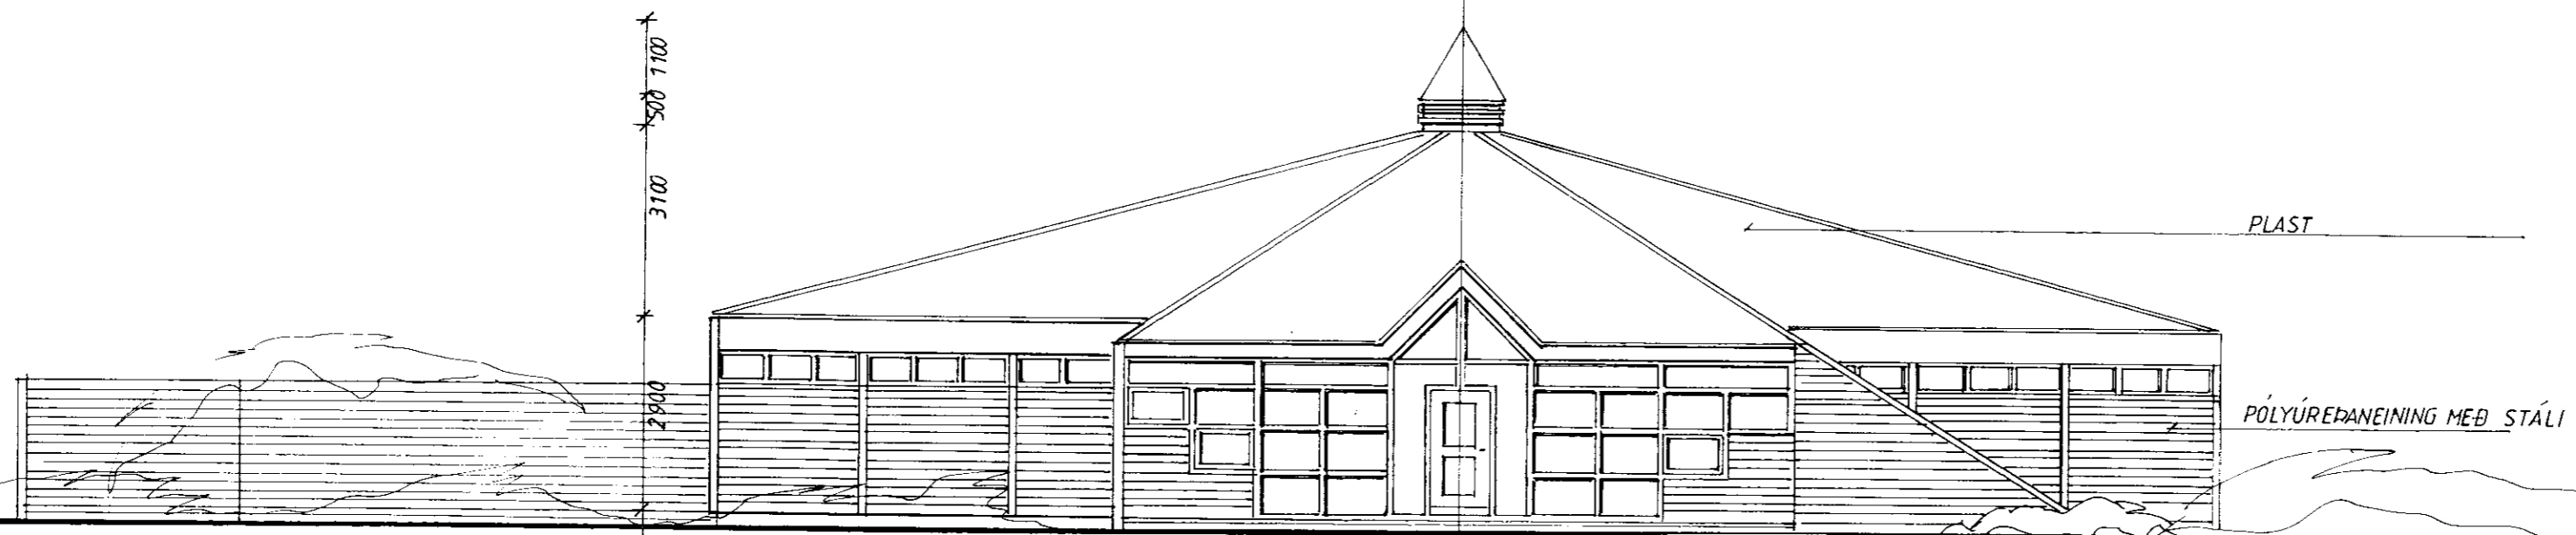


SUÐUR

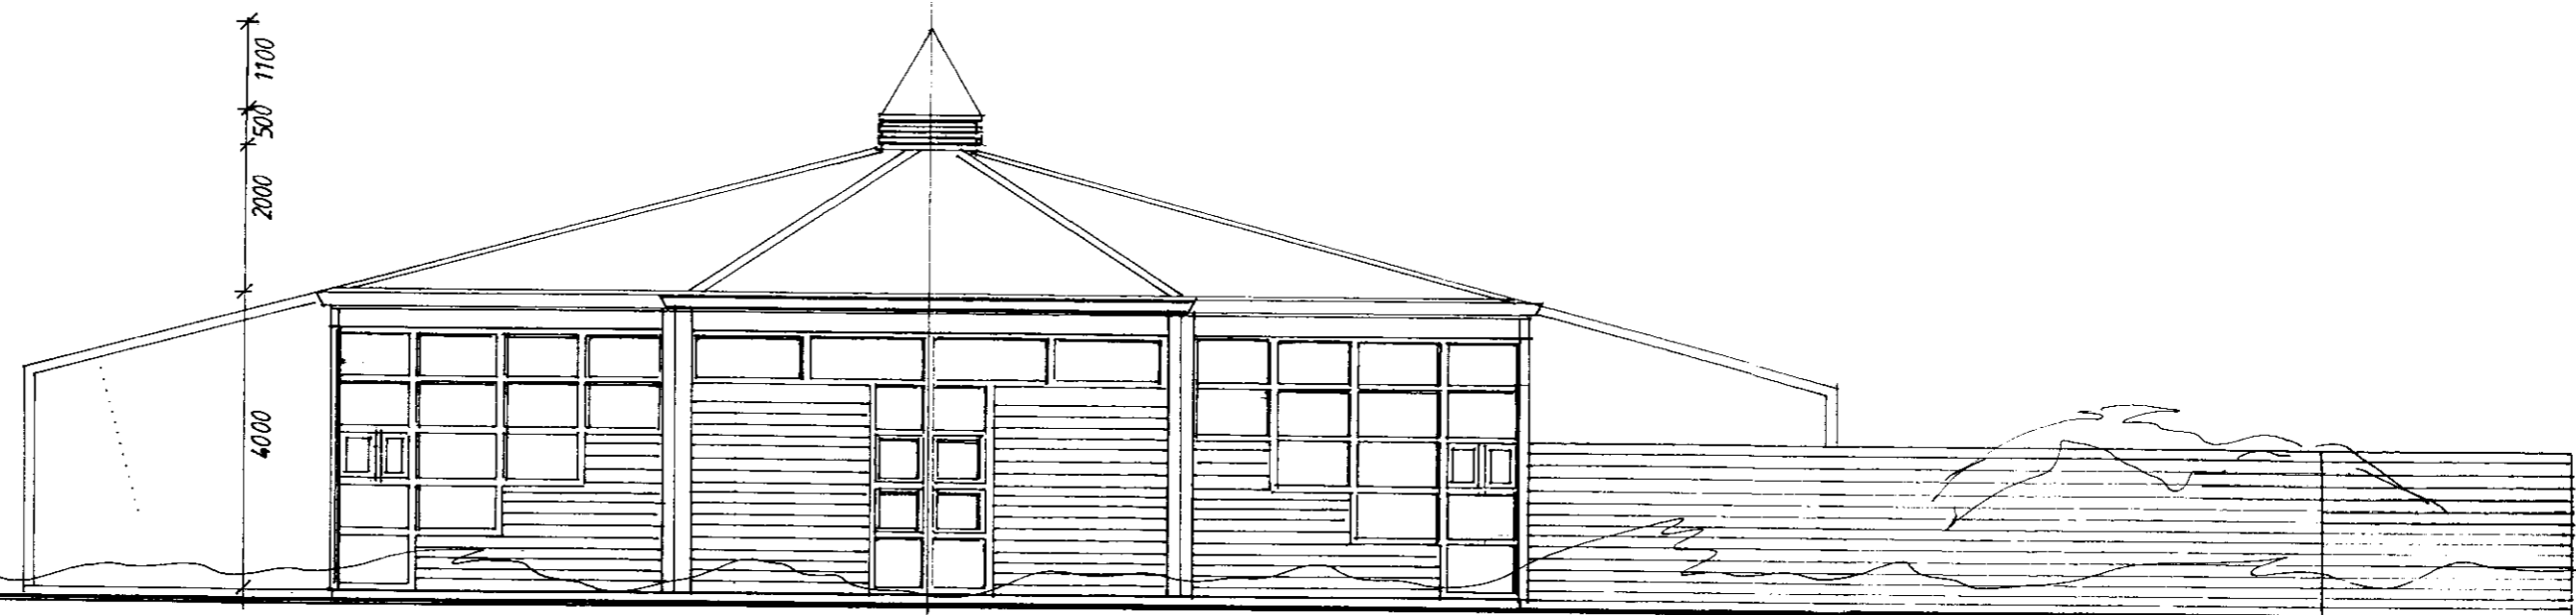

NORÐUR

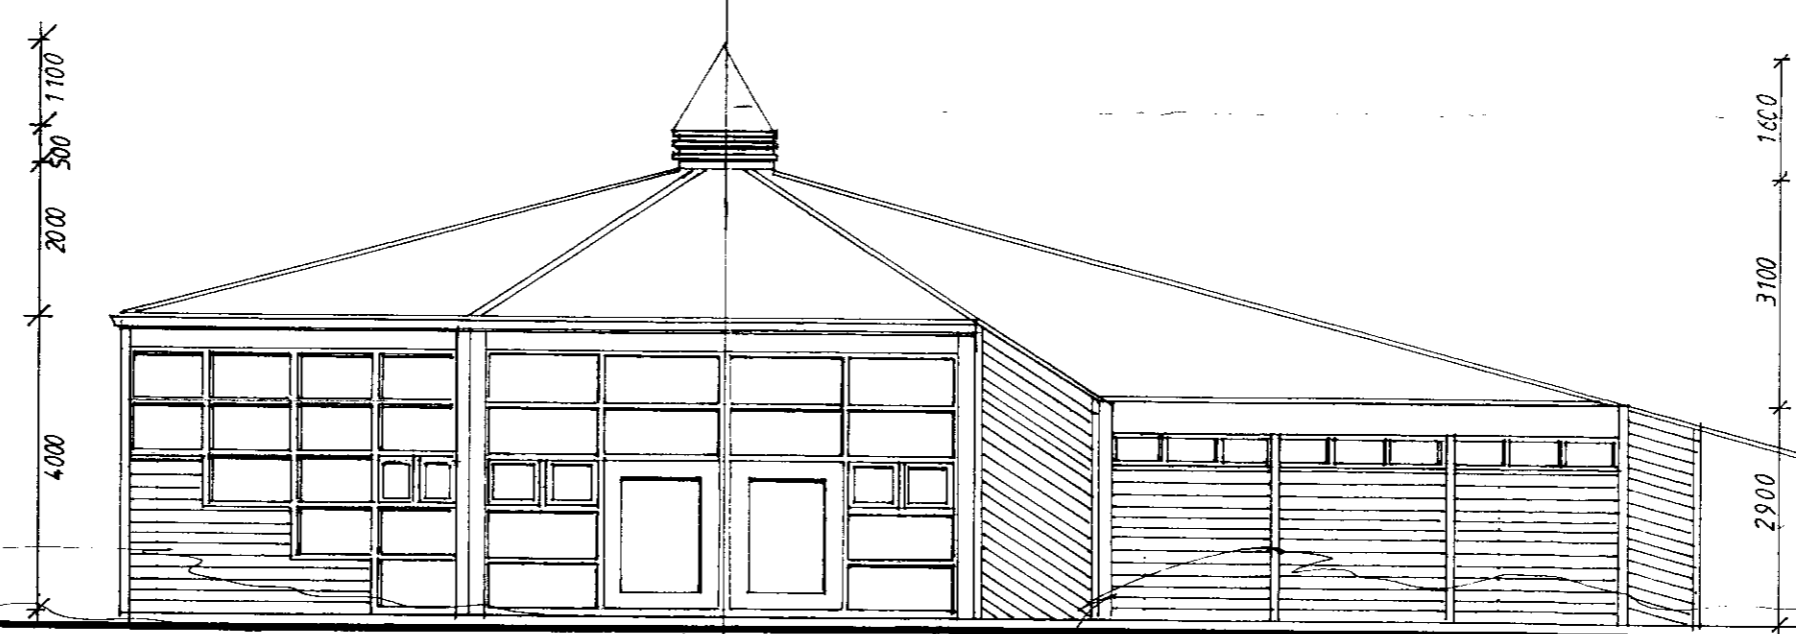

VESTUR

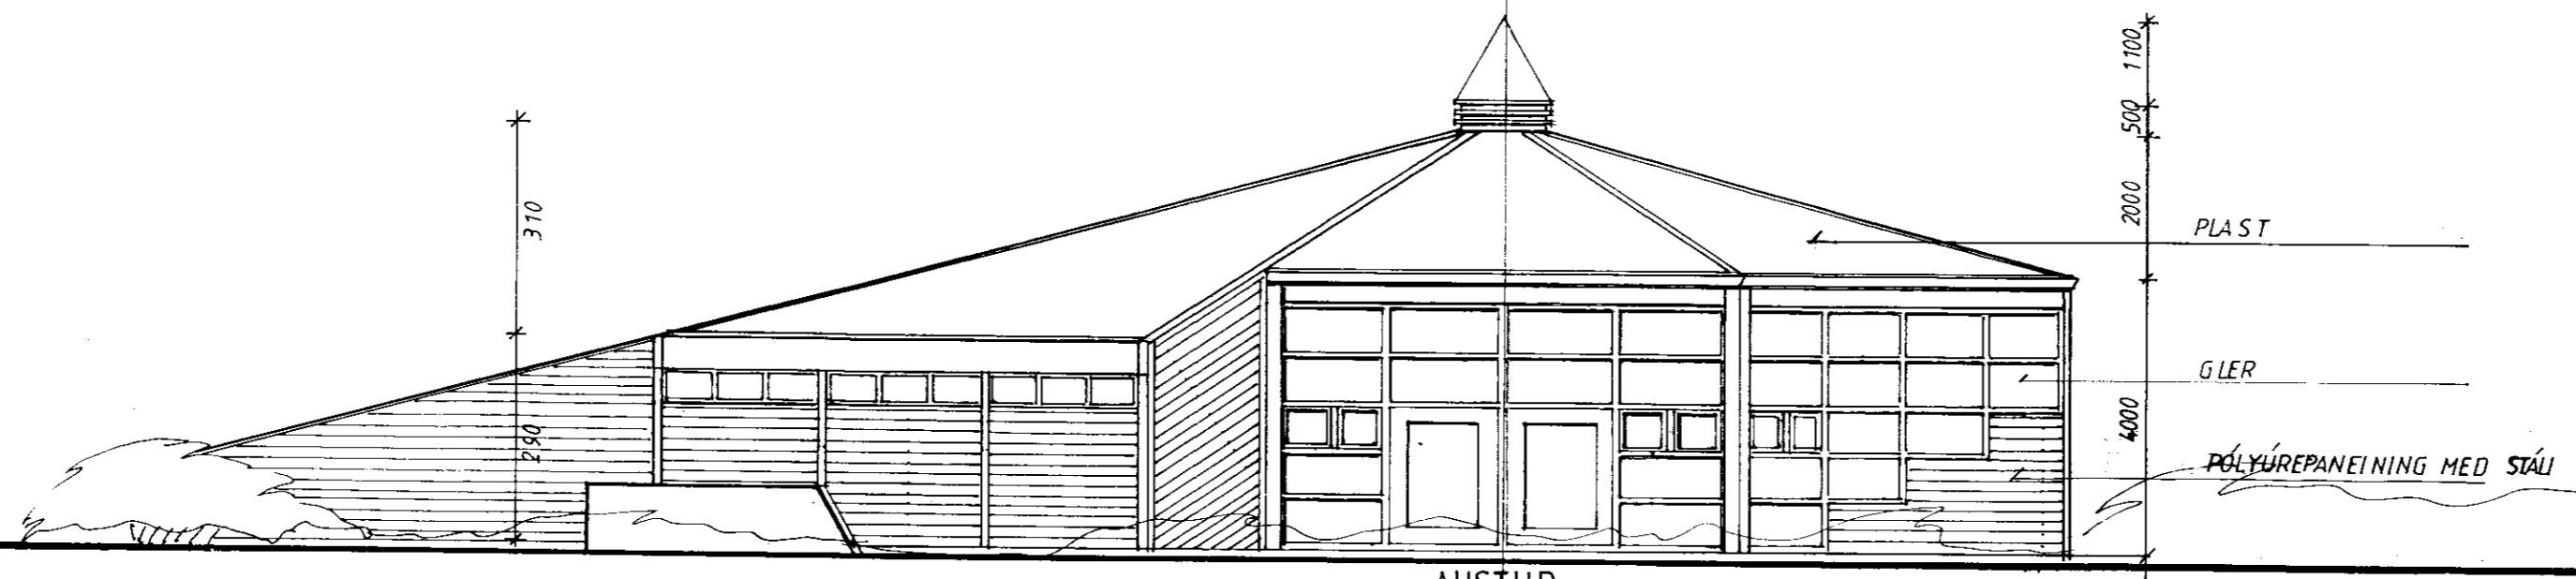

AUSTUR



DENNIS JÓHANNESSON ARKITEKT FAÍ  
 KLAPPARSTÍG 27, 101 RVÍK S 551 8154

VERK SUNDLAUG VÍÐ ARNES GNÚPVERJAHREPPI  
 HEITI ÚTLIT

MKV 1:100  
 T DJ

NR. 146-1-4  
 DAGS. ÁGÚST 1995