
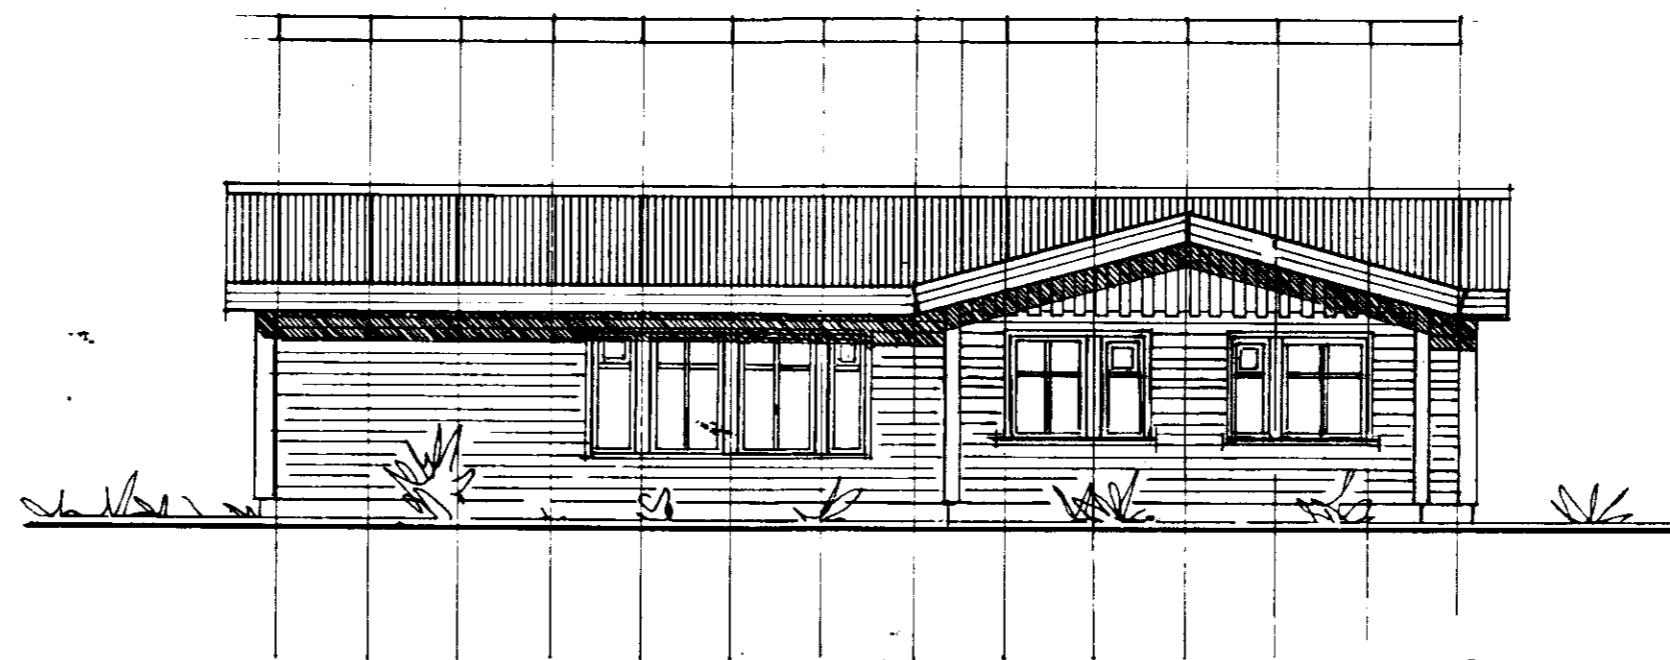
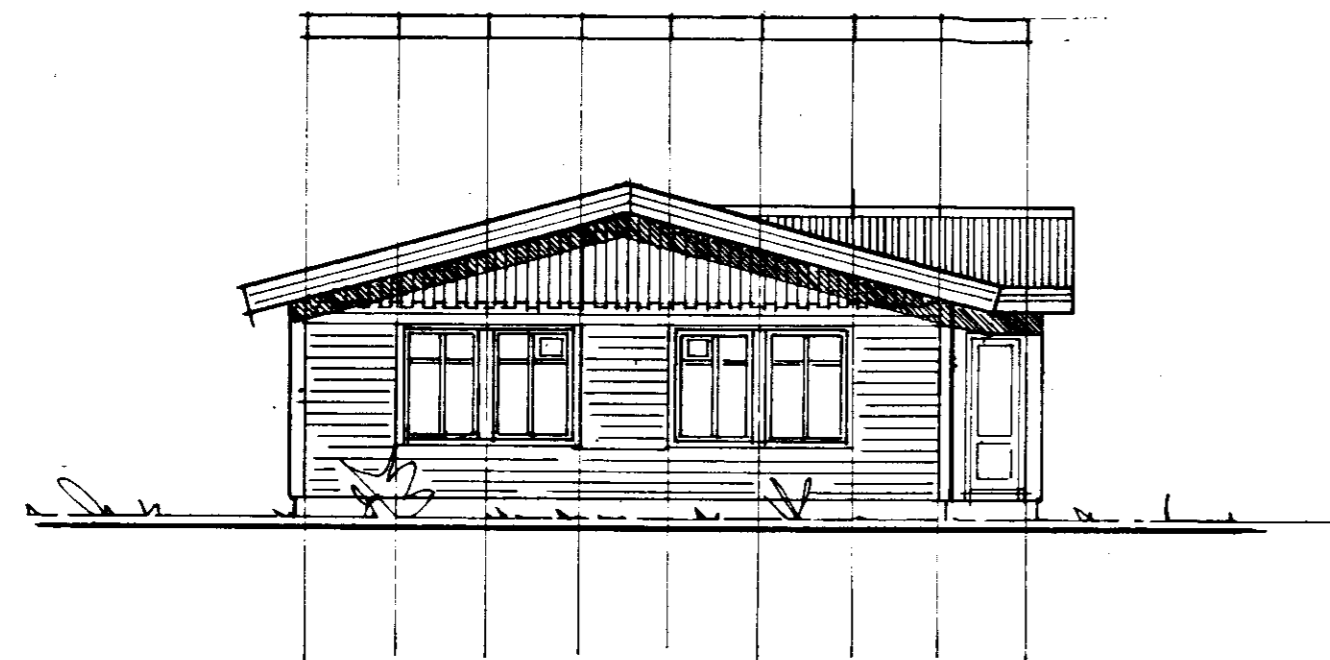
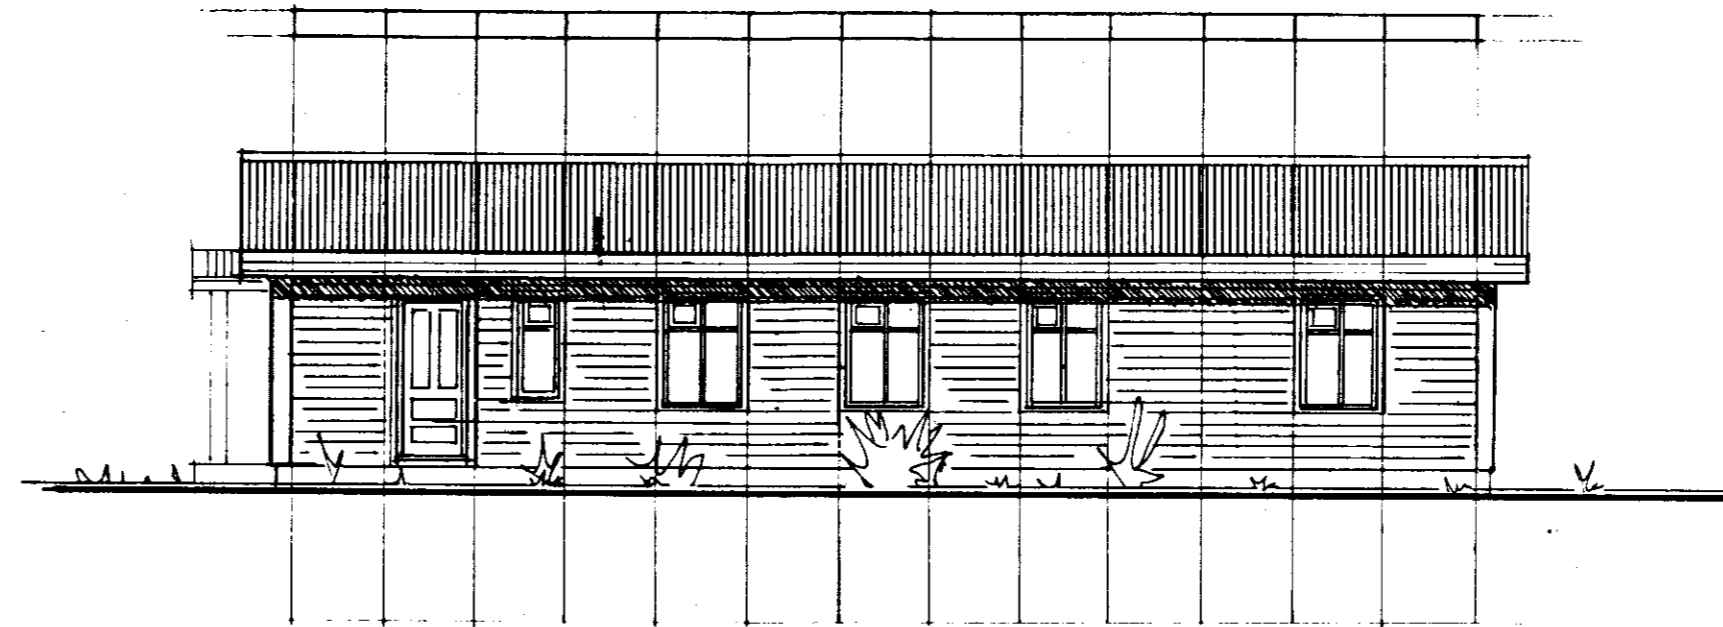



BYGGINGARFULLT  
 Samp. 12 '87  
 SKEIÐHREPPS

*Árni Gunnarsson*

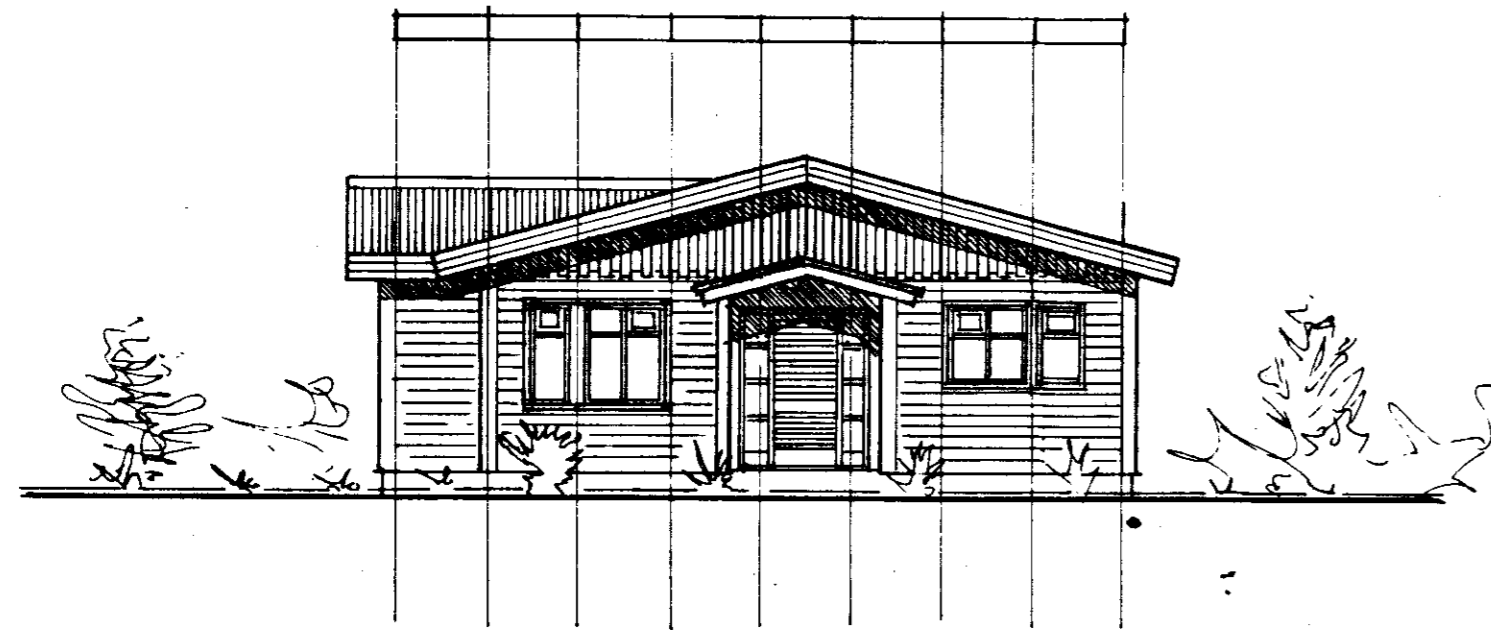

<b>TEIKNISTOFAN</b>  <b>KVAÐI</b>	VERKEFNI ÍBÚÐAR HÚS 'OSABAKKA SKEIÐUM	KVAÐI 1:100 DAGS. MARS 87"	VERK NR. 8712 TÝPA NR.
	HEITI UTLITSMYNDIR	HÖNNUN GG TEIKN. GG	TEIKN. NR.

Bólholt 6, 3.h. Reykjavík Sími (91) 82114

*Árni Gunnarsson*

 G. Gunnarsson, S.F.