




Samþykkt  
18 JULÍ 2006  
*Erlingur Ingvason*  
Byggingarstjóri

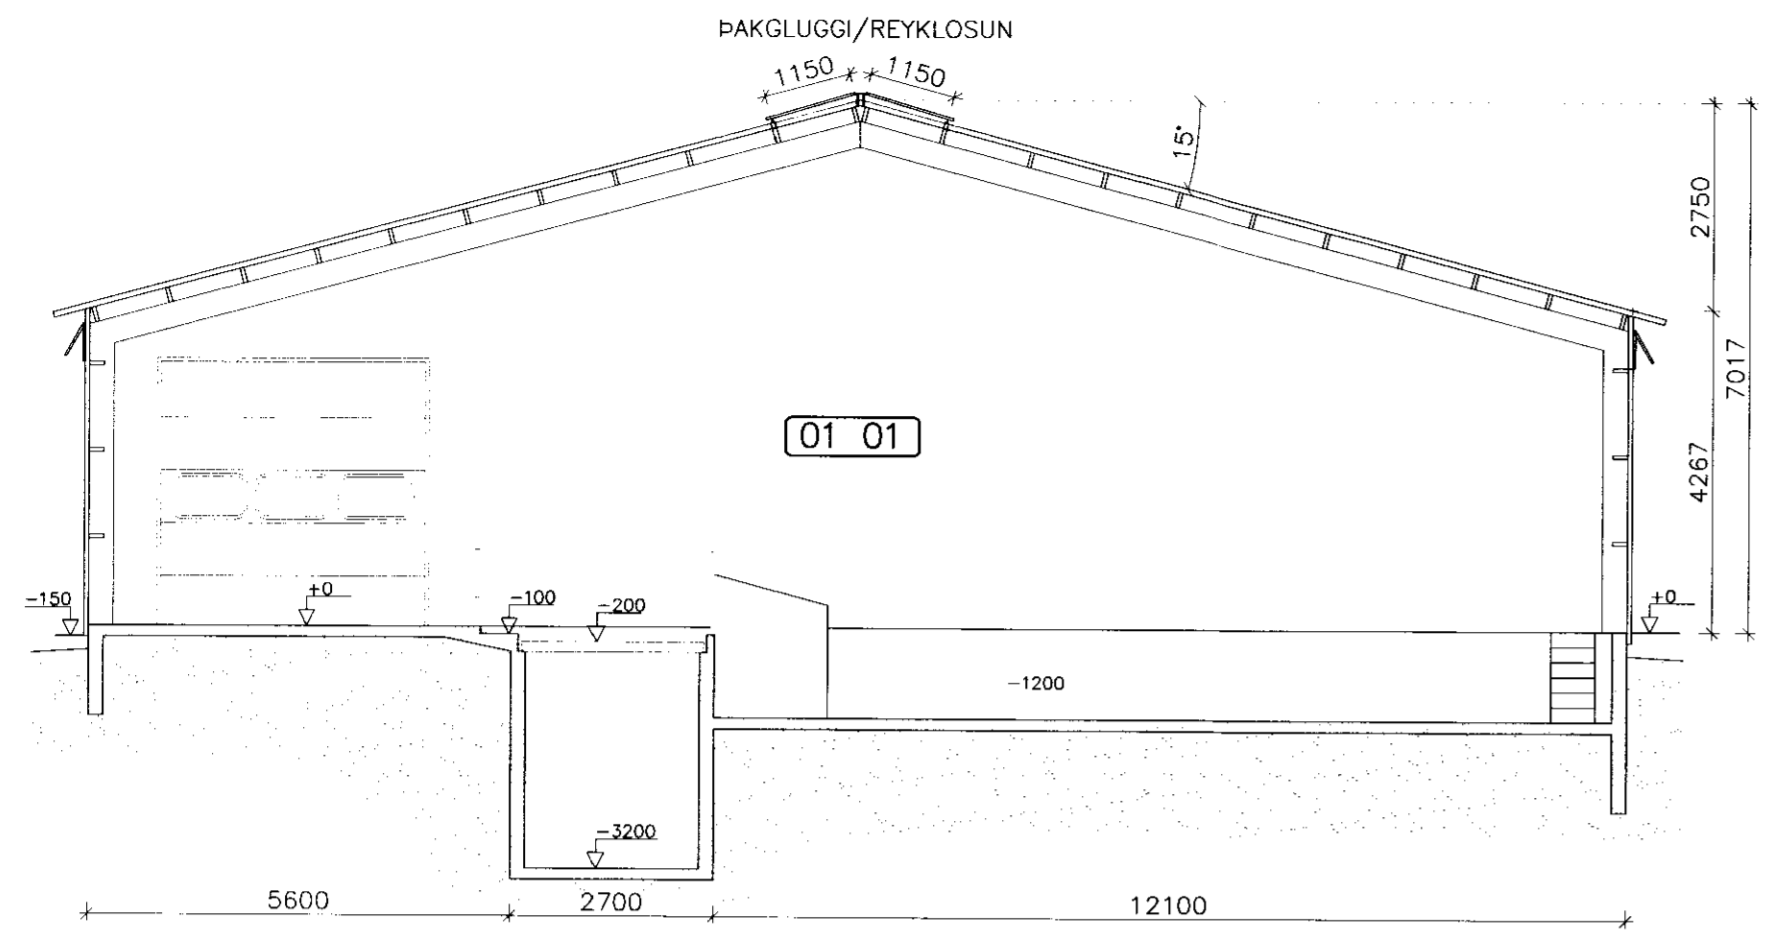

SNID A  
Mkv: 1:100

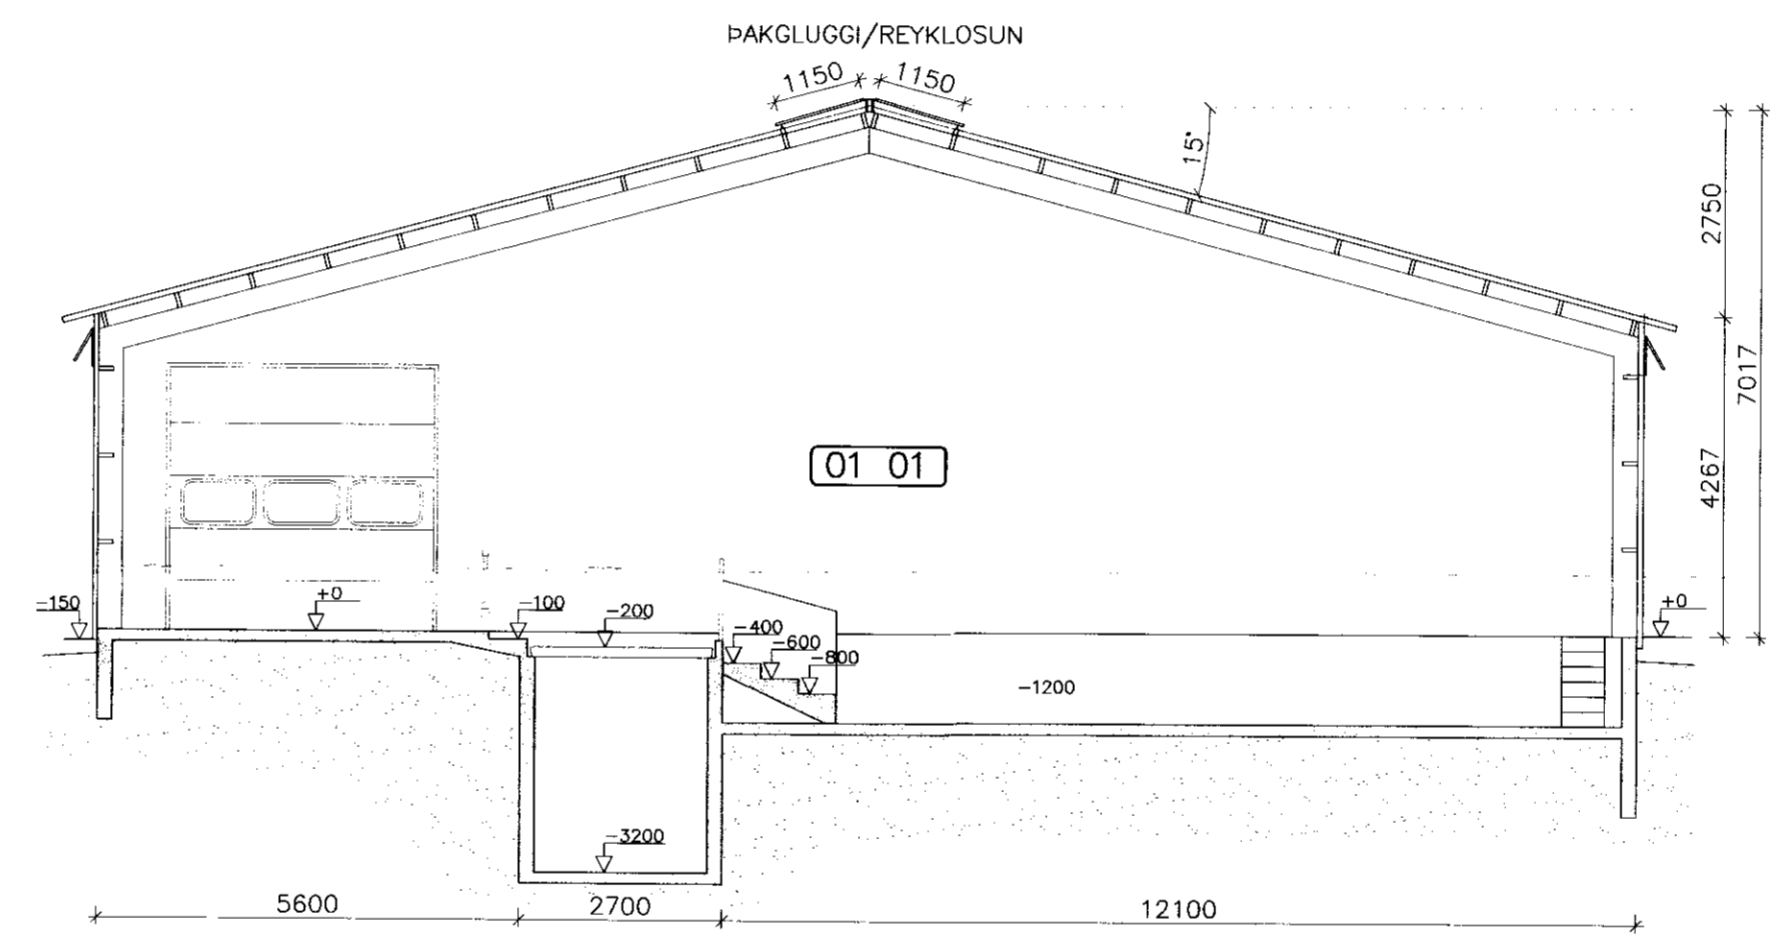

SNID B  
Mkv: 1:100

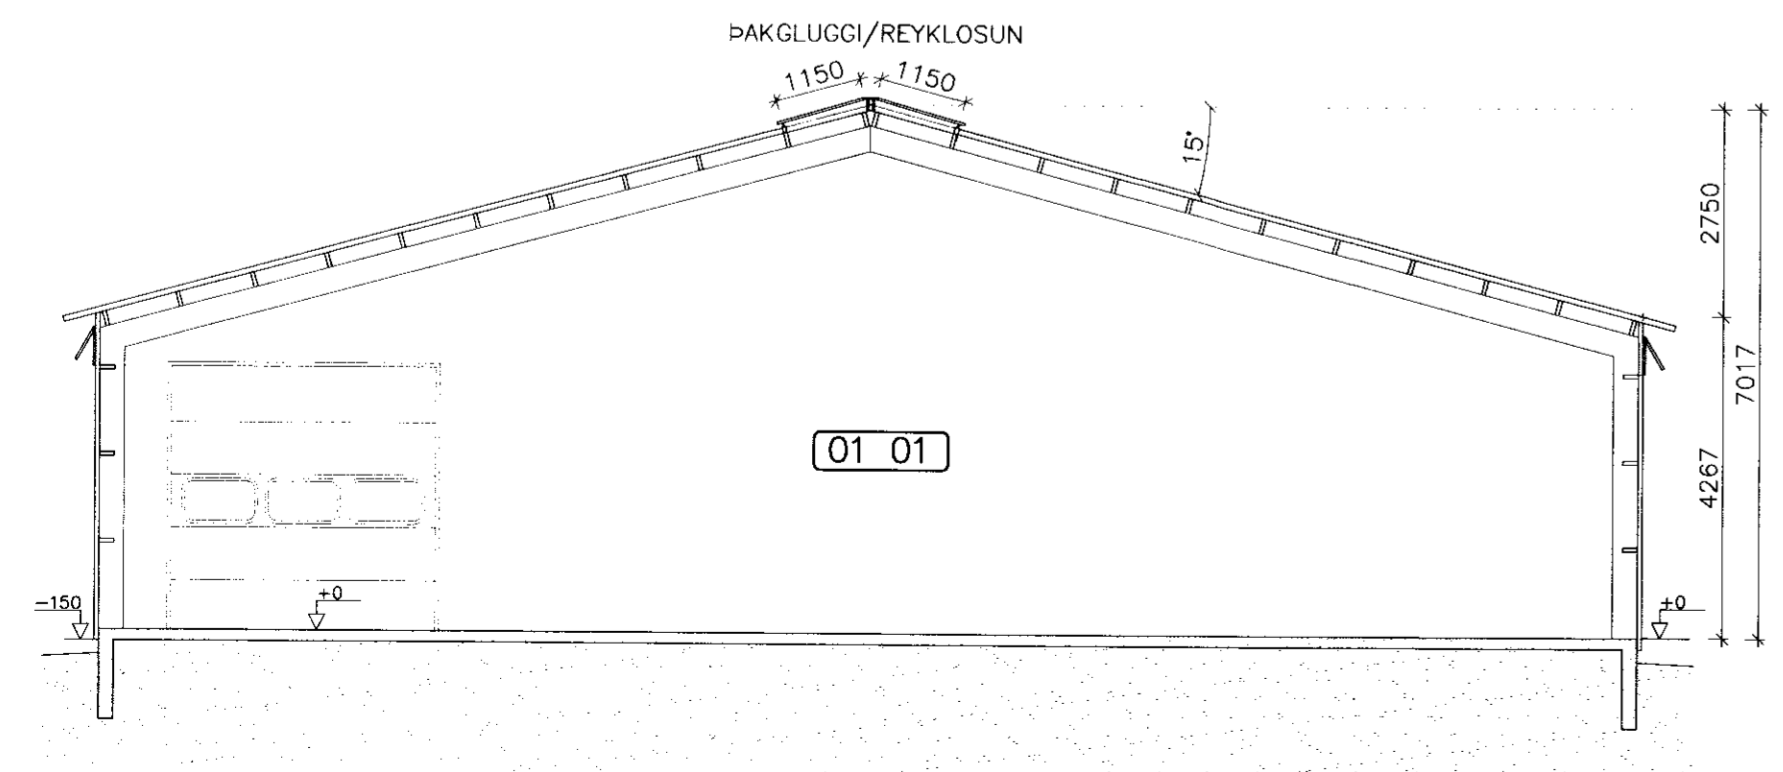

SNID C  
Mkv: 1:100

ÓLAFSVELLIR, SKEIDAHREPPI			
ADALUPPDRAÐTUR		Meiðkvæði	
SNEIDING		1:100	
Hönnuð:	Teiknað:	Yfirforið:	Daga:
LP/GH	LP/SST		13.07.2006
Skið á disk:	Verknr.		Bl.mr.
	06202-01	06202	03
Samþykkt: <i>Erlingur Ingvason</i>			
ERLINGUR INGVASON KT. 280152 4399			

**LANDSTÓLPI**  
Teiknað: Lárus Pétursson, 190165-3889

**HS-HÖNNUNAR SETRIÐ ehf**  
Austurvegur 5, 800 Selfoss, Sími: 482 3900, 899 6003, Fax: 482 3914.