



Samþykkt

26 JUNI 2007


Hilma Ólafsdóttir
Byggingarfulltrúi uppavotta Árnæs, Lýða

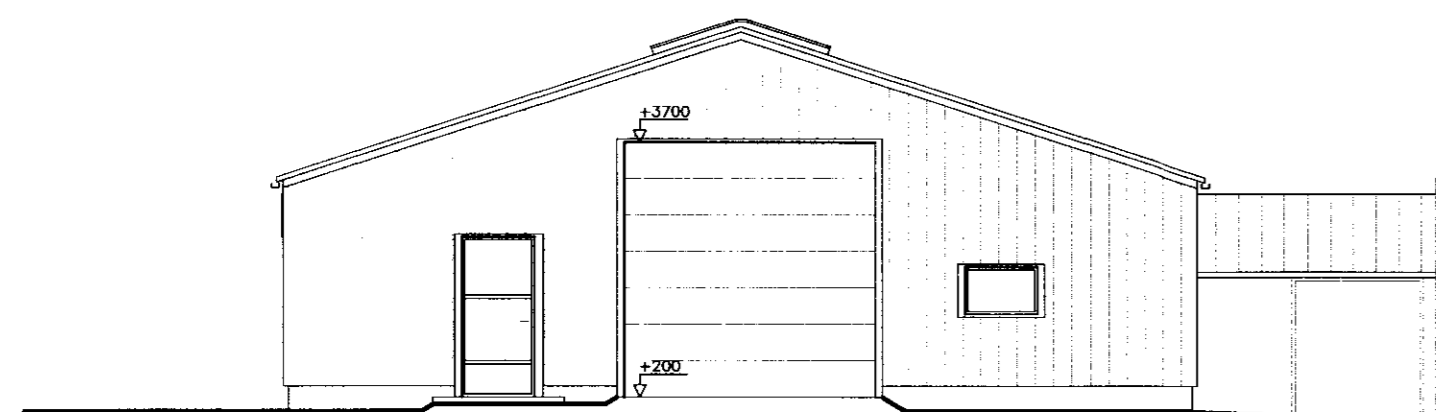


SUDURHLID

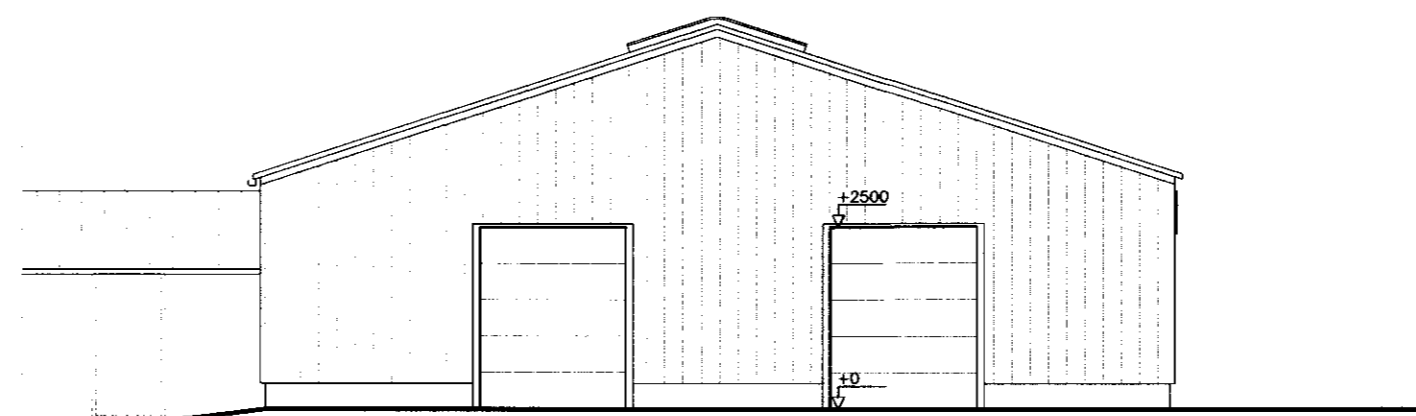

NORDURHLID

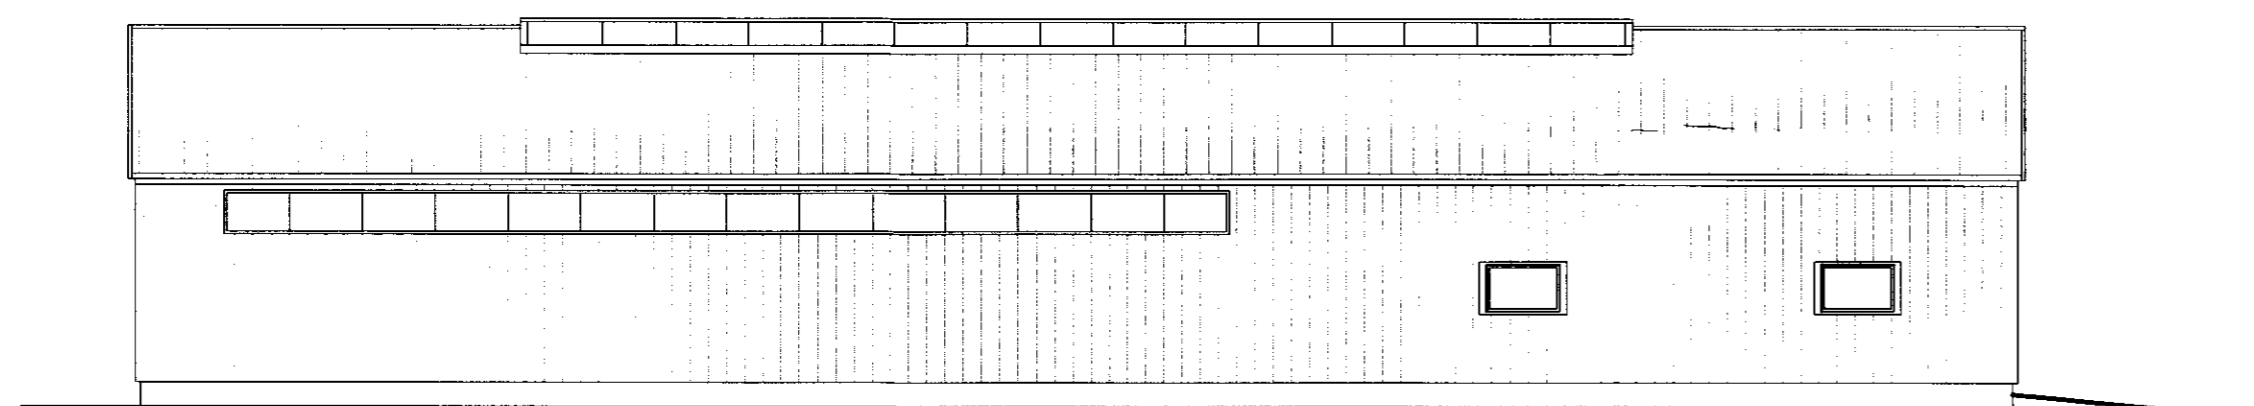

VESTURHLID

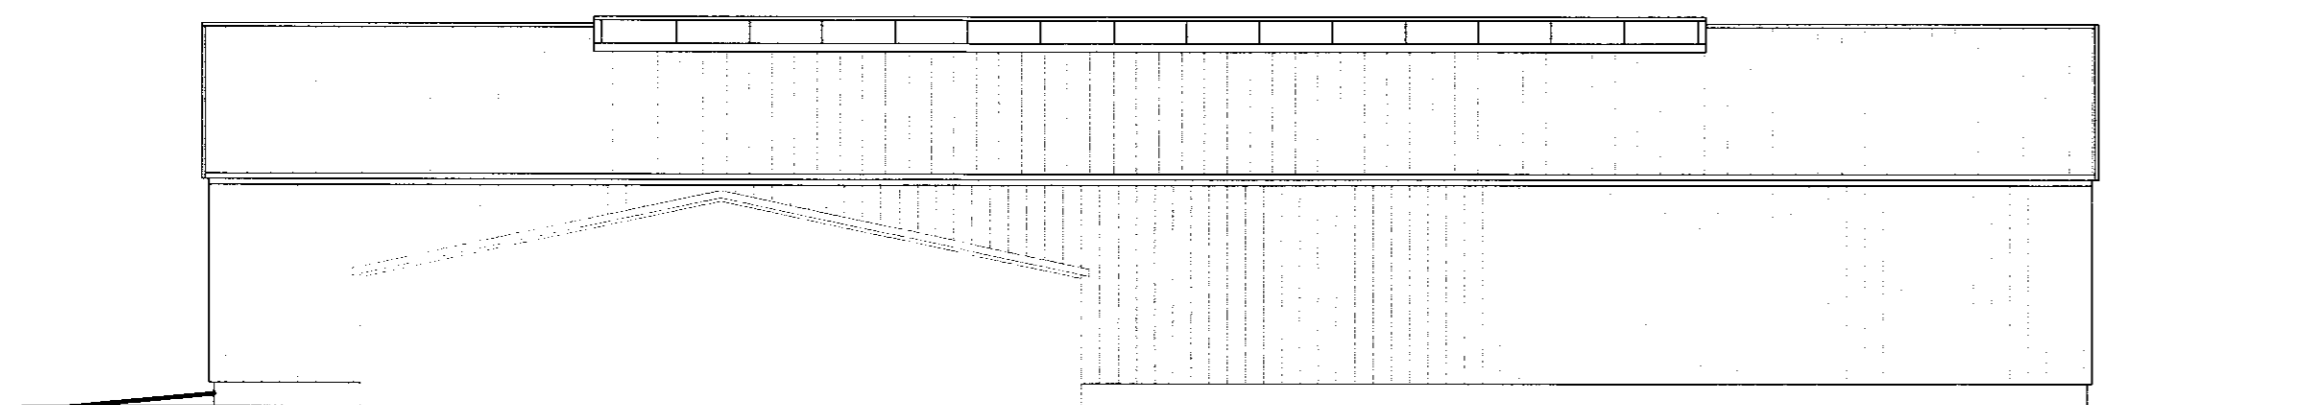

AUSTURHLID

REYKHÓLL, SKEIDA OG GNÚPV.HREPPI

ADALUPPDRATTUR; FJÓÐ

Melikvarði

ÚTLIT

1:100

Hönnuð:	LS	Teknið:	SST	Yfirlit:	Dag:
Skoð á dögum:			07121-01	Verkef.:	07121
					Bl.nr. 01

Samþykkt:

Eolinnur Jónsson

LANDSTÓLPI

HS-HÖNNUNARSETRIÐ ehf

Austurvegur 5, 800 Selfoss, Sími: 482 3900, 899 6003, Fax: 482 3914.