





STÁLRAMMI, DEILI,

M= 1:10

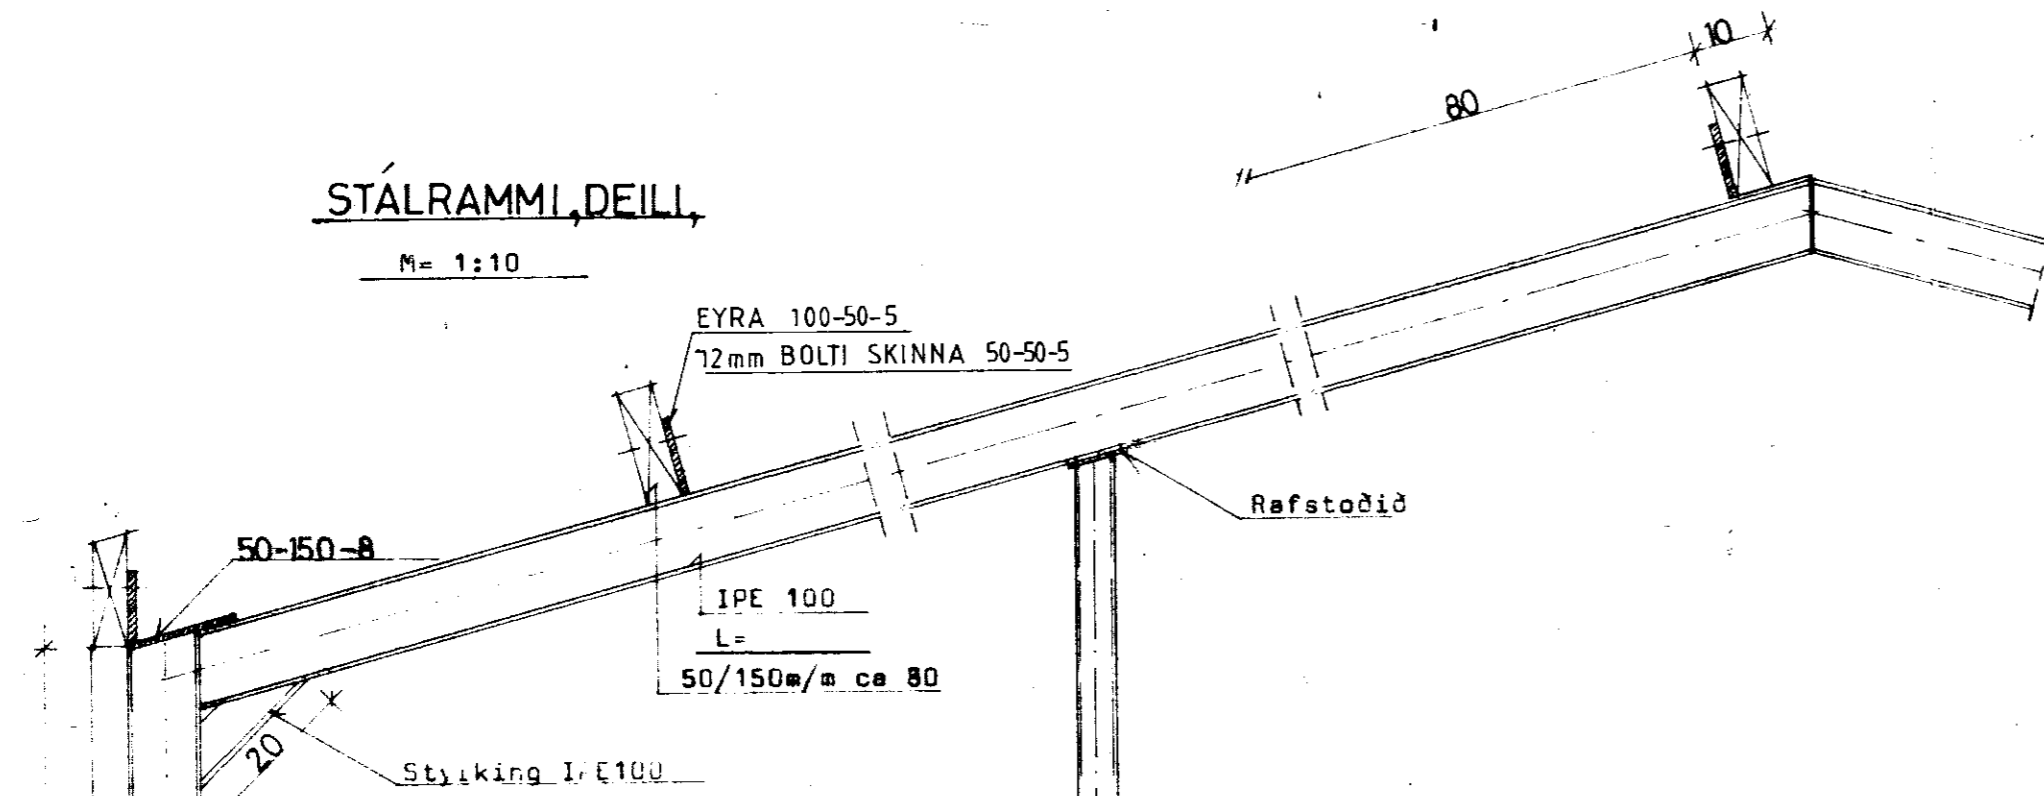

LANGBÖND, ÞAK,

M=1:10

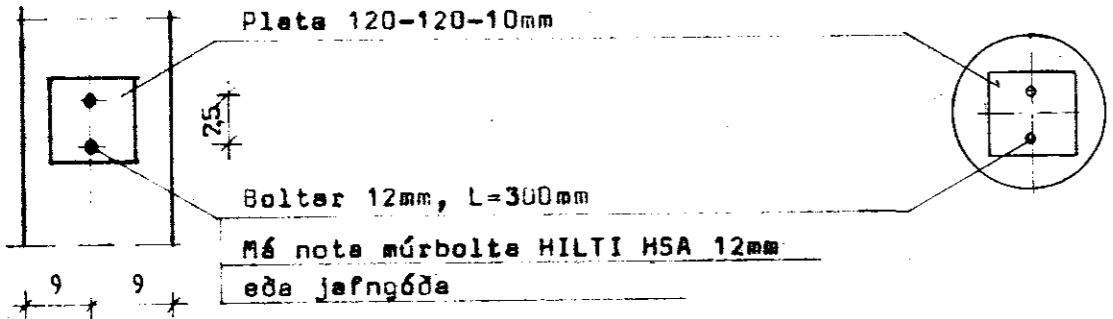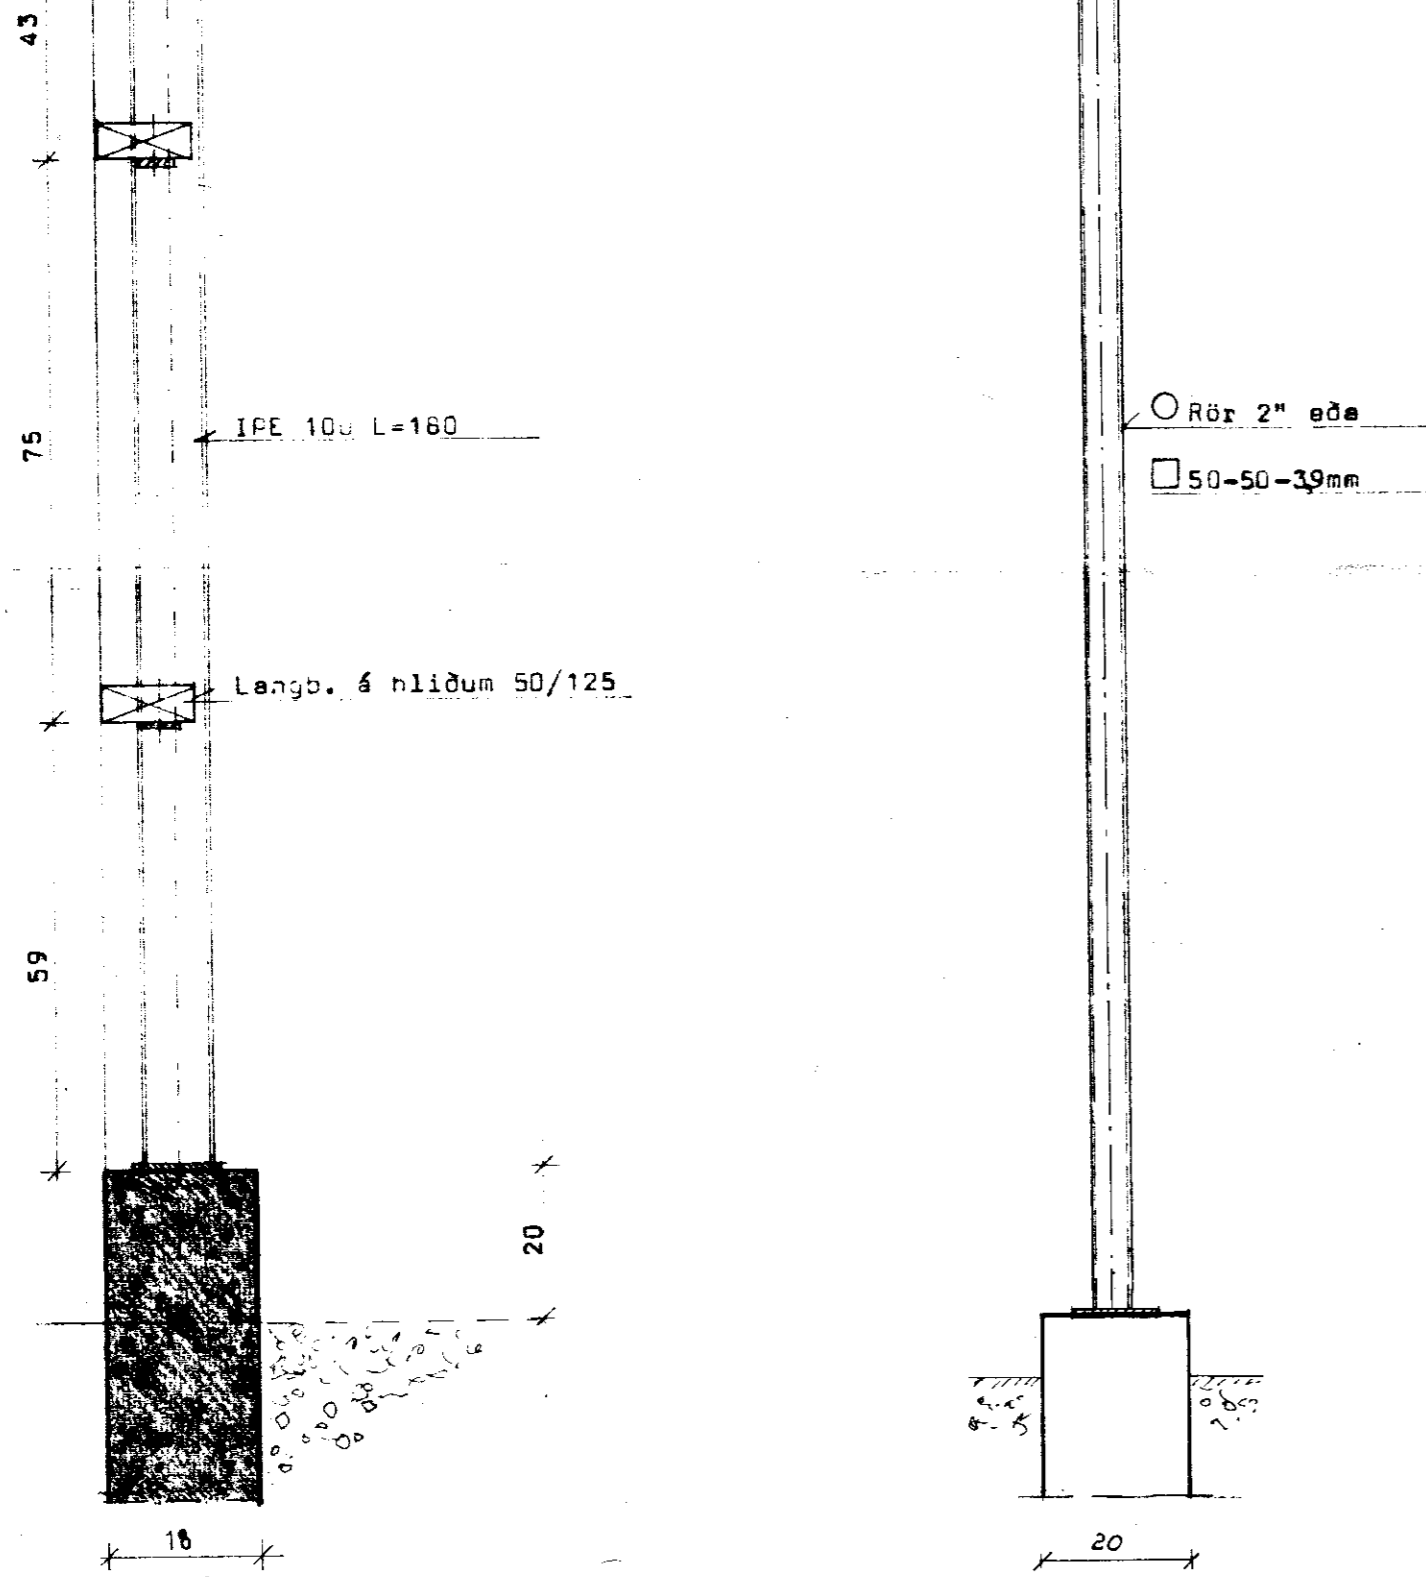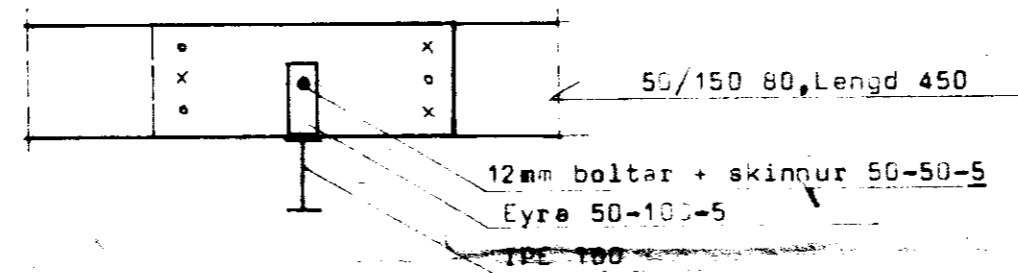

MINKAHÚS  
 BYGGINGASTOFNUN LANDBÚNADARINS  
 LAUGAVEGI 120, REYKJAVÍK. Sími 25444  
 RETTARLEIÐ, GANDEYJA, HÖRNUM  
 Snid í gáflrama, deili

*Sig. Sigvaldsson*

TEIKN. NR. 84-5  
 BREYTT FRÁ  
 MÆLIKVARDI 1:10  
 DAGSETNING Okt. 1986  
 TEIKNAD *et. S. et.*