
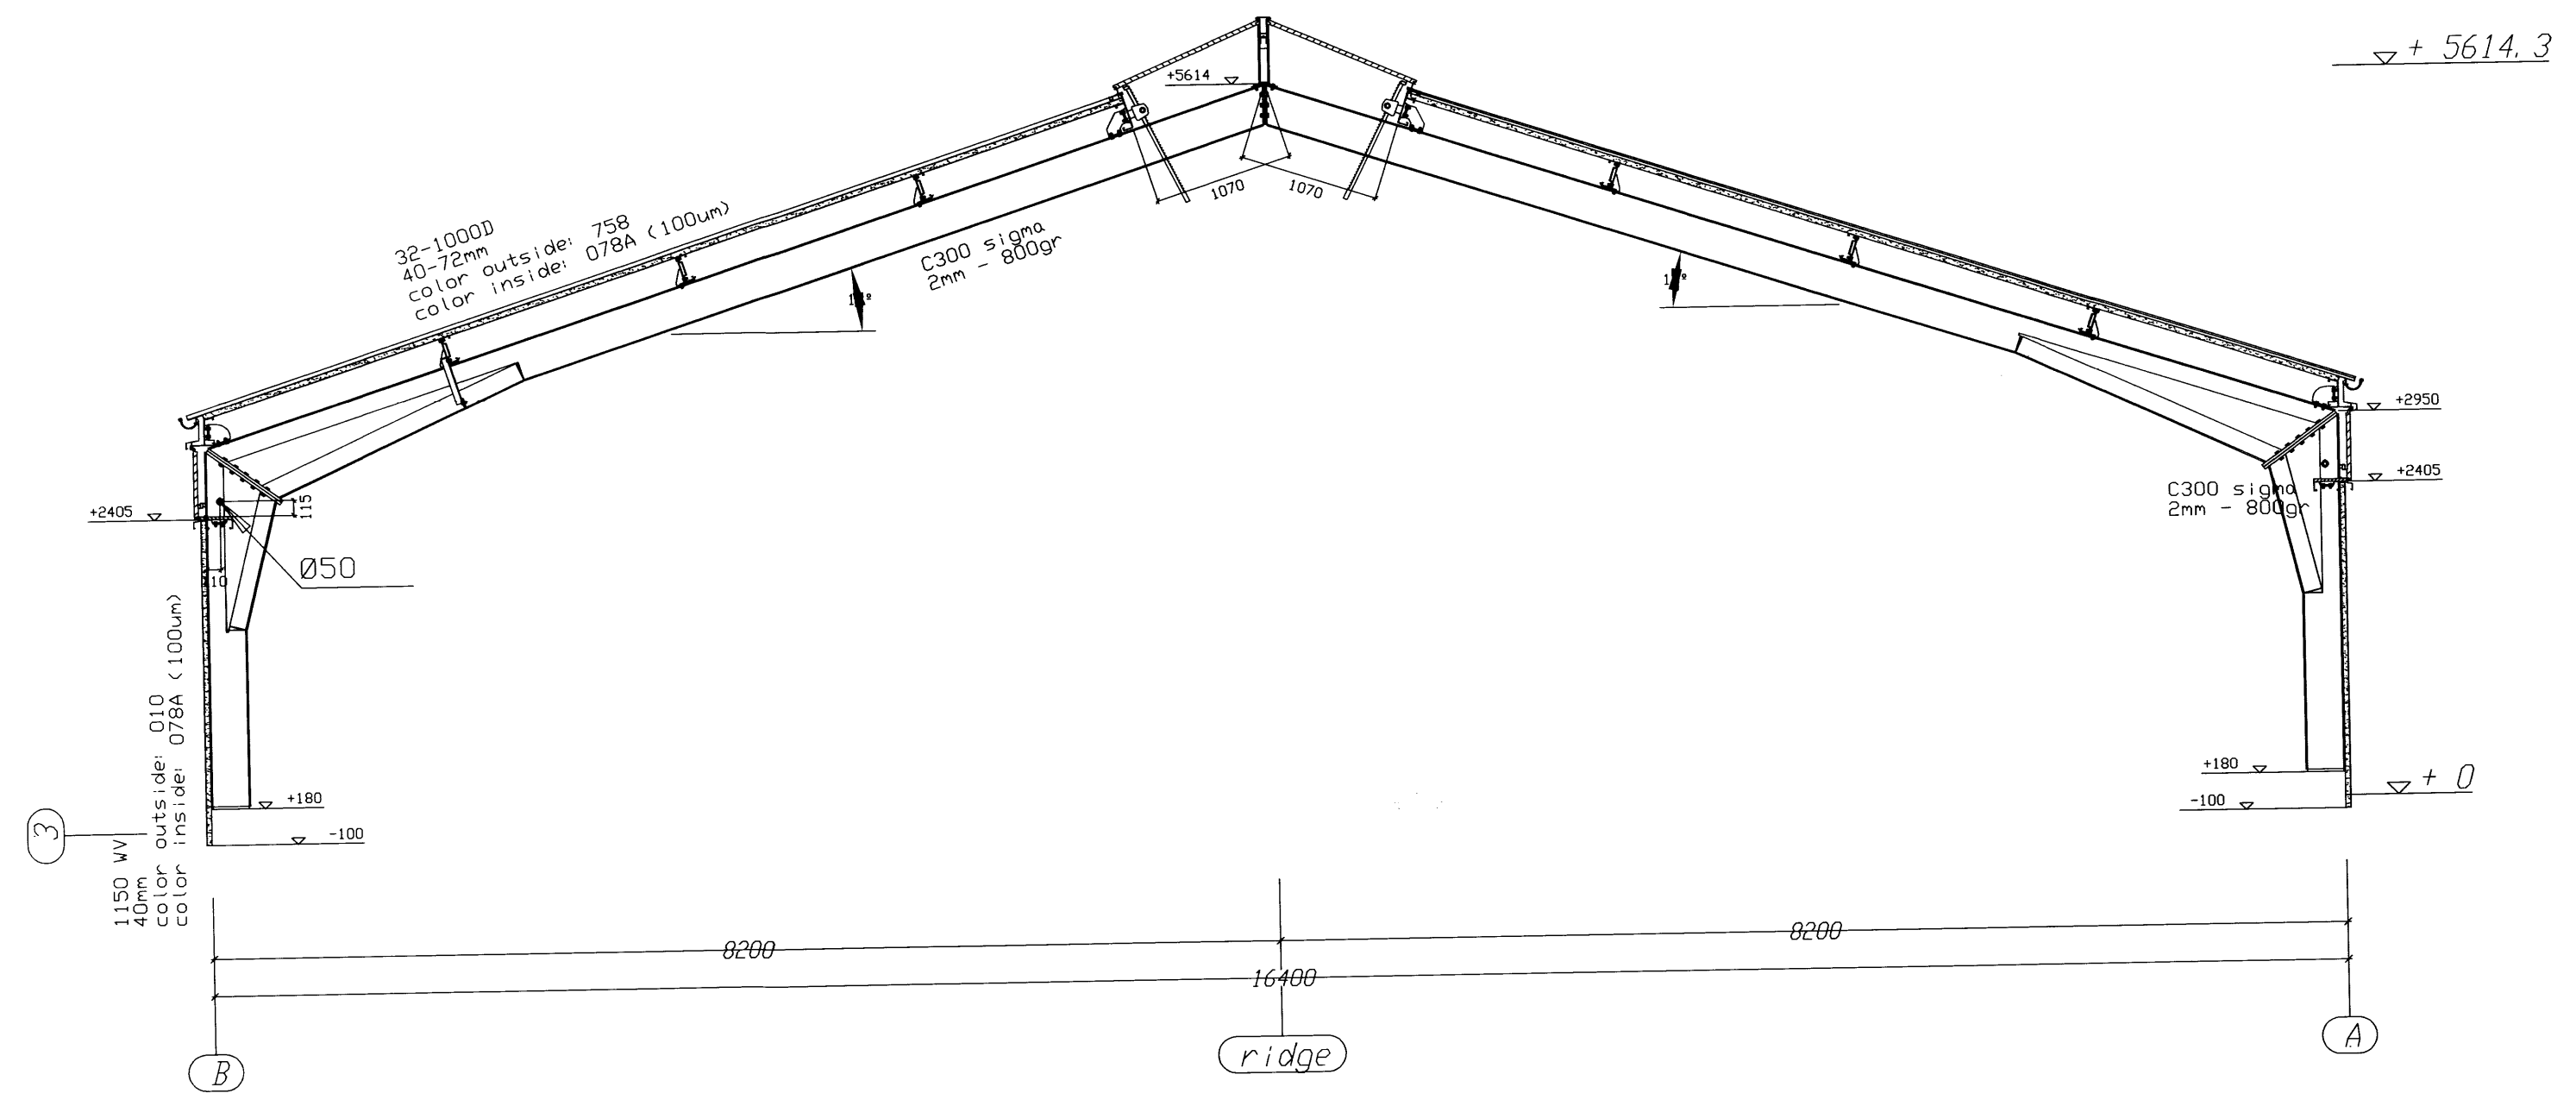


18.10.11
 G. Jansen

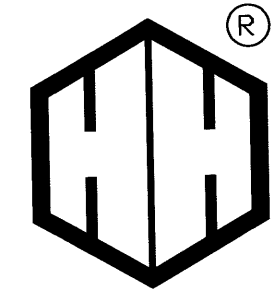

1/3 2013
 VERKFRÆÐISTOFA
 SUÐURLANDS EHF
 Þórunn Guðjónsdóttir
 101 Reykjavík

STATUS: FINAL		
H. Hardeman BV.  Constructief bezig	Projekt: Reykir Iceland	WIJZ: 25.10.2011 (A) DAT : 04.10.2011 SCH : 1: 50 TEK : F. Jansen
	Opdrachtgever: Landstolphi EHF	BLADNR: D01_SEC
Onderwerp: Section	WERKNR: 55016	Postbus 376 3900 AJ Veenendaal Tel: 0318-521700 Fax: 0318-540651