
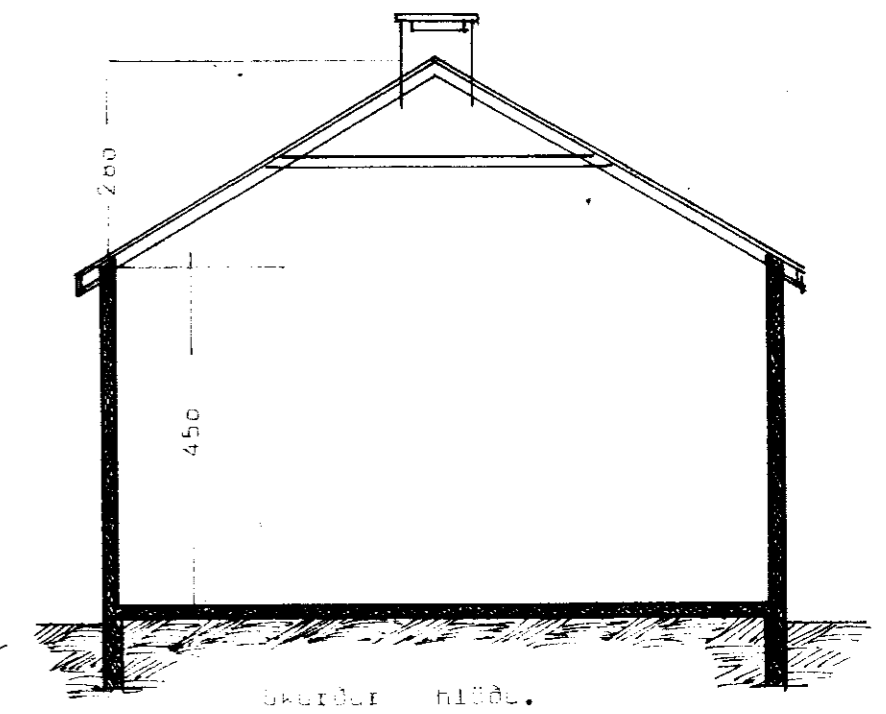
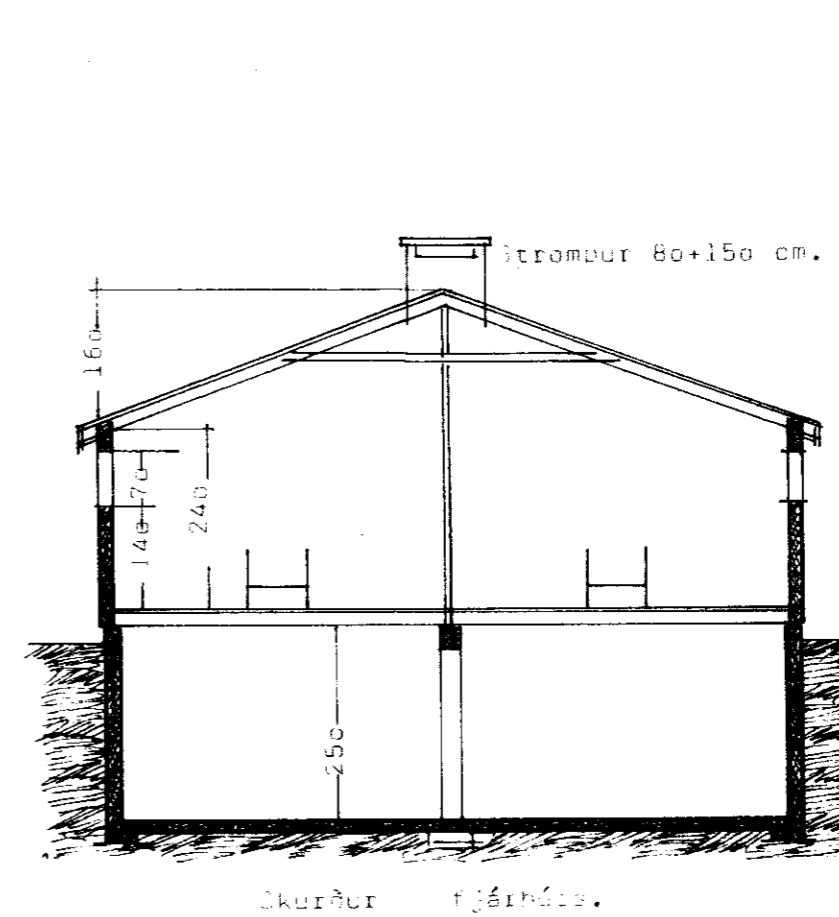


→ Óopnlegir gluggar.  
 → Loftinntakaop.  
 (Húrop. 20+35 cm.)

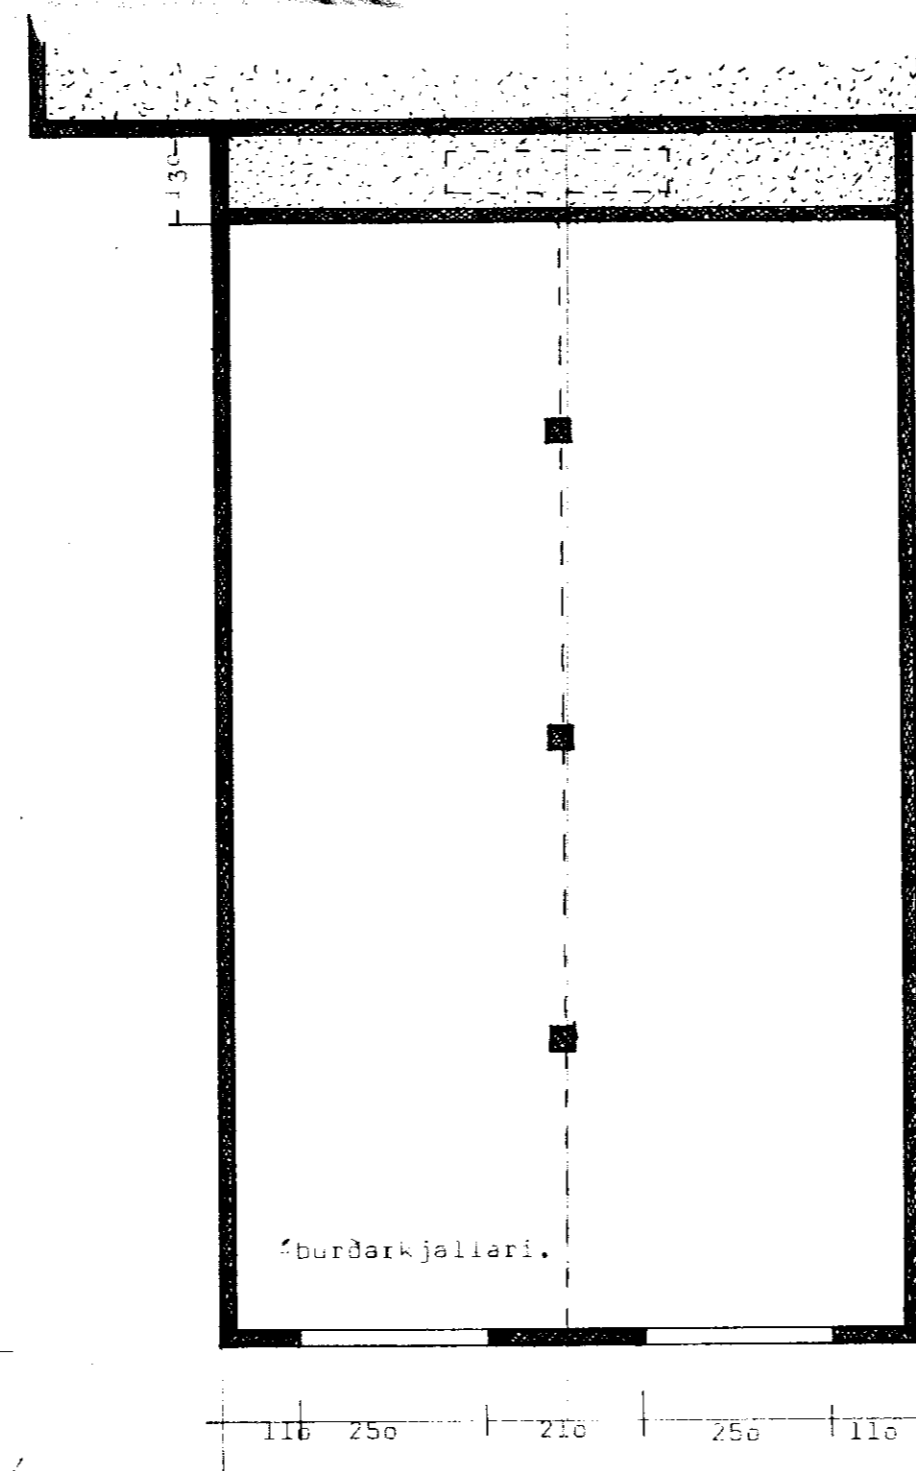

10.1-79

Stóra Mástunga II, Gnúpverjah., Arn. Höfud  
 BYGGINGASTOFNUN LANDBÚNAÐARINS TEIKN. NR. 20 ~ 2621  
 LAUGAVEGI 120, REYKJAVÍK, SÍMI 25444 BREYTT FRÁ  
 MÆLIKVARDI 1:100  
 DAGSETNING 10. Júní 1976  
 TEIKNAD M.M.V.  
 Grunnmyndir, Skurður, Útlitsmyndir.