


sperrur 2x6"  $\approx$  60  
Langbönd 1 1/2 x 4"  $\approx$  60  
Skammtbiti 2x5"

Kálfhóll I, 5  
Snif i fjös 1:50

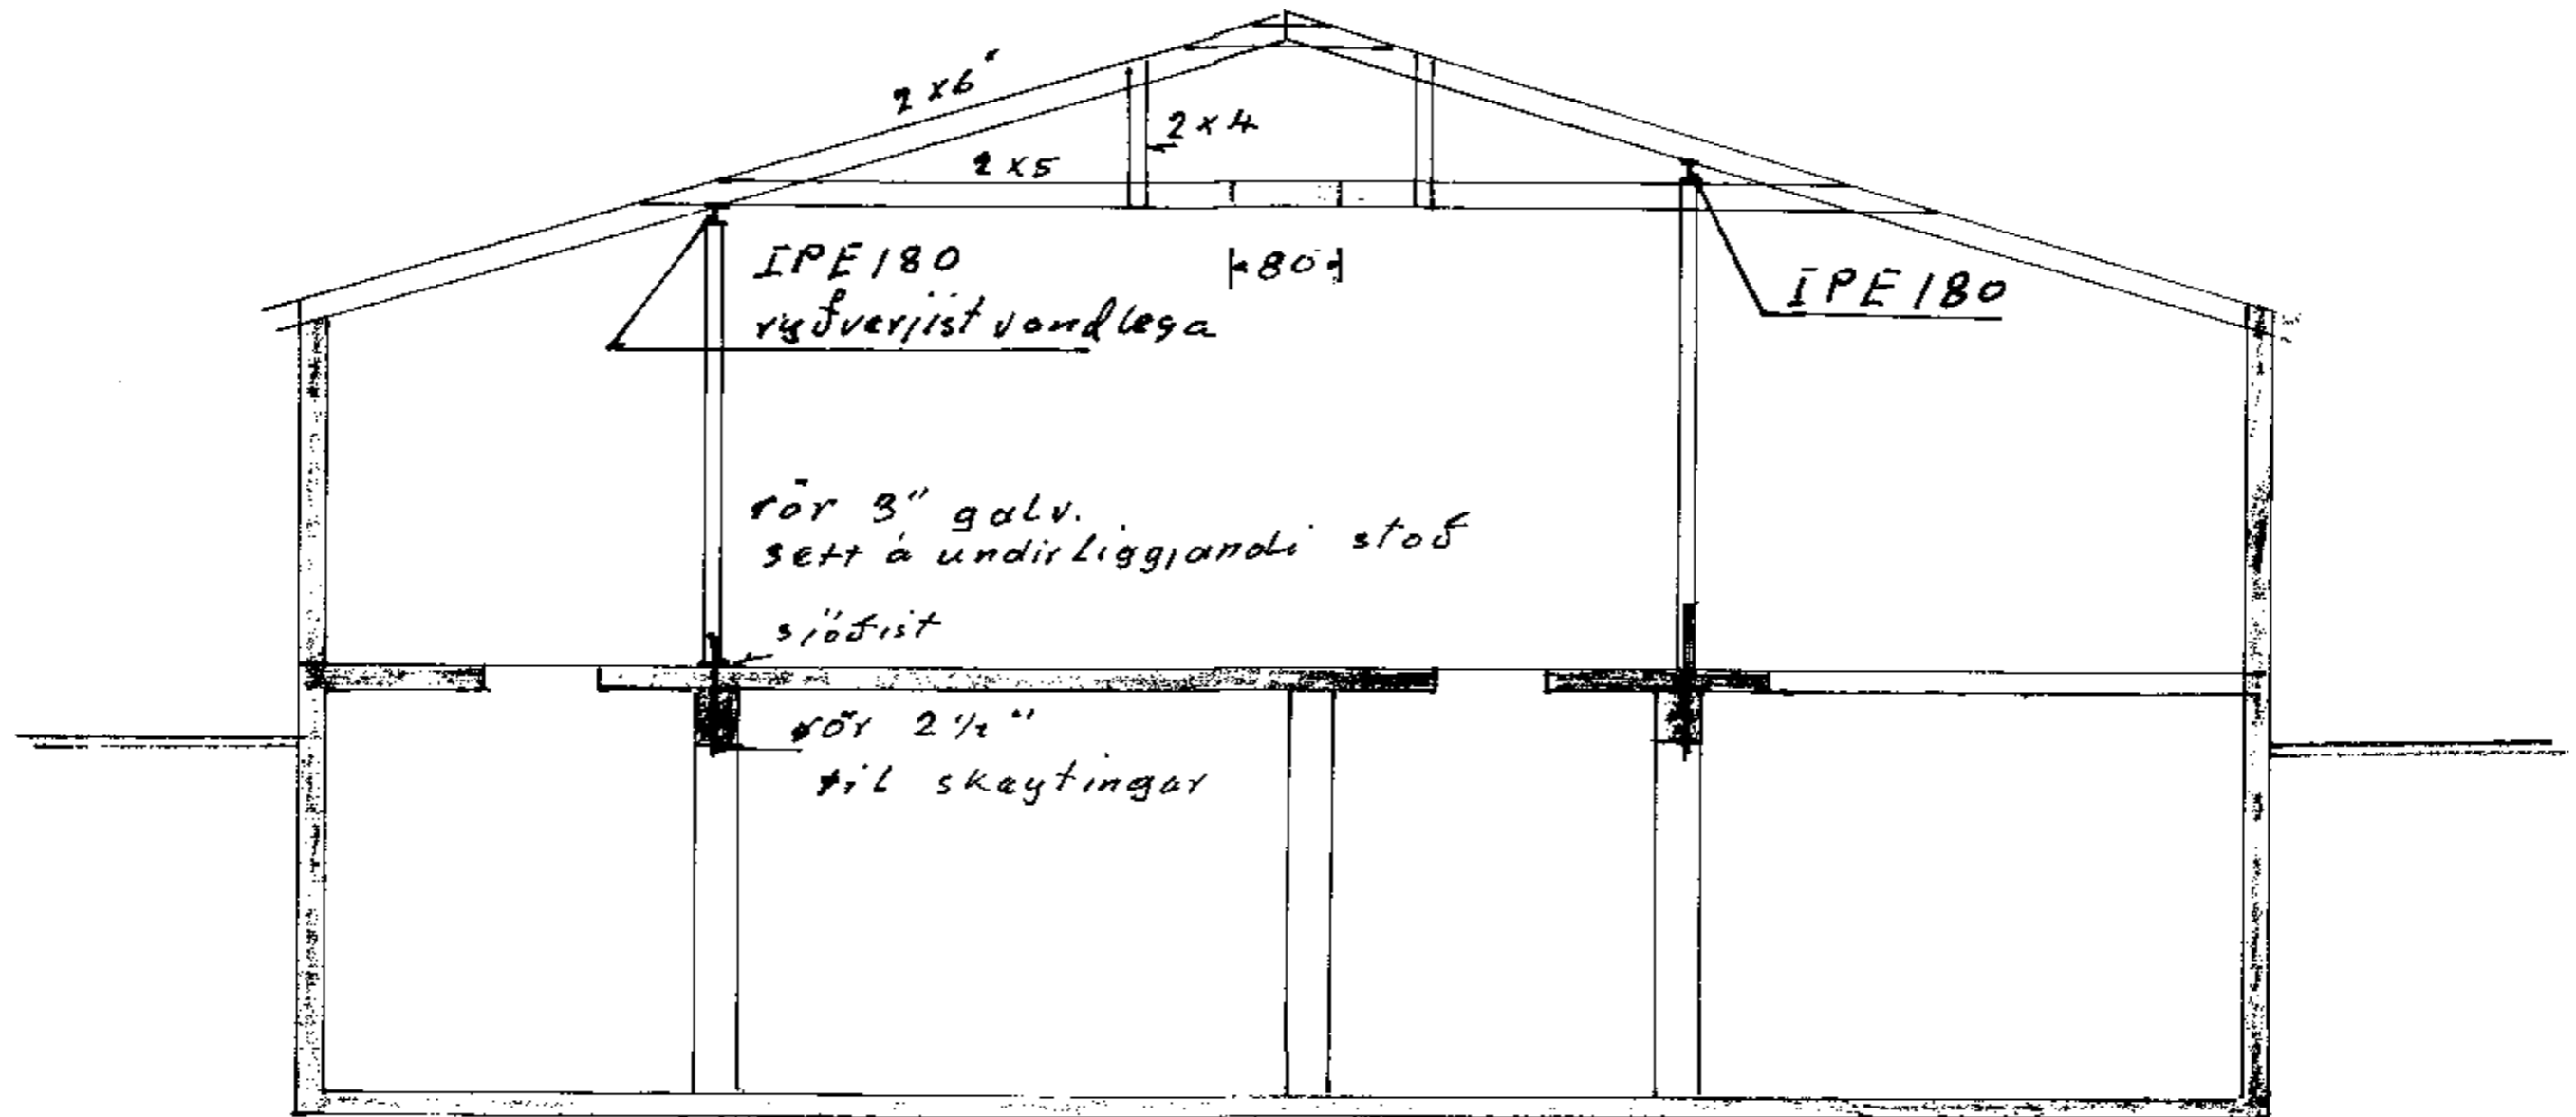

Ath. undirstöfuv

30.5.81

Max Vainin