
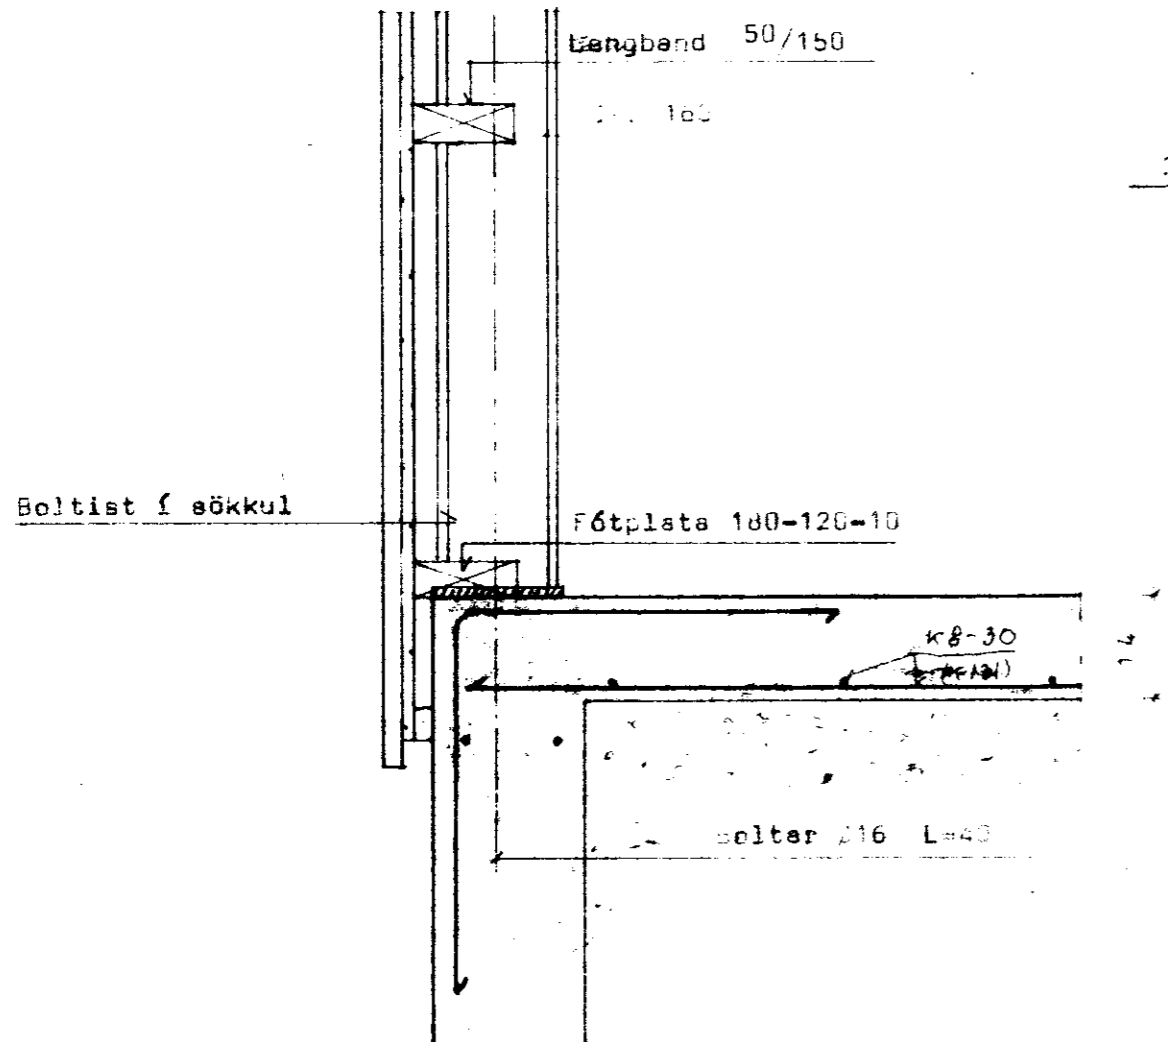
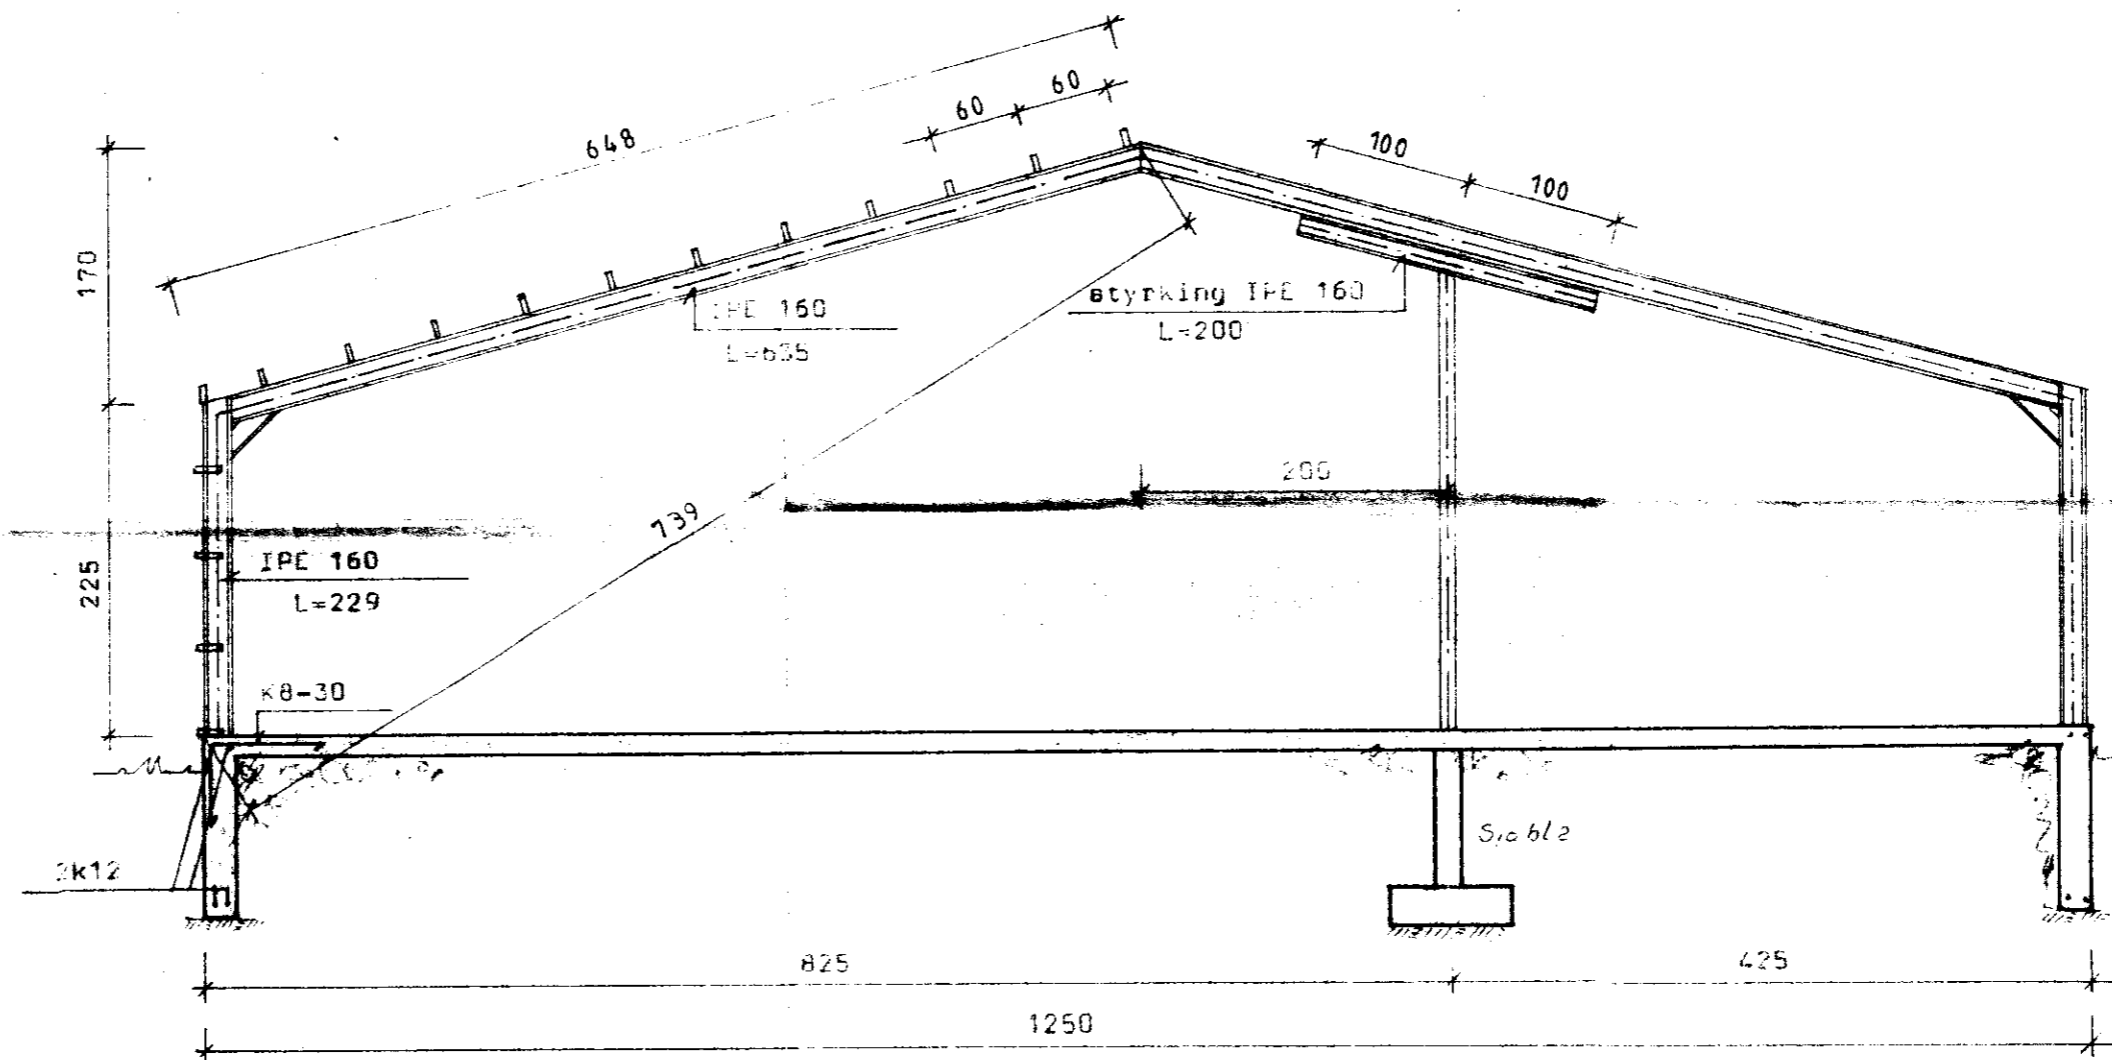


Langbænd 50/150  
 Lyra 110-80-6  
 Bolti 12mm + skinnu 50-50-8

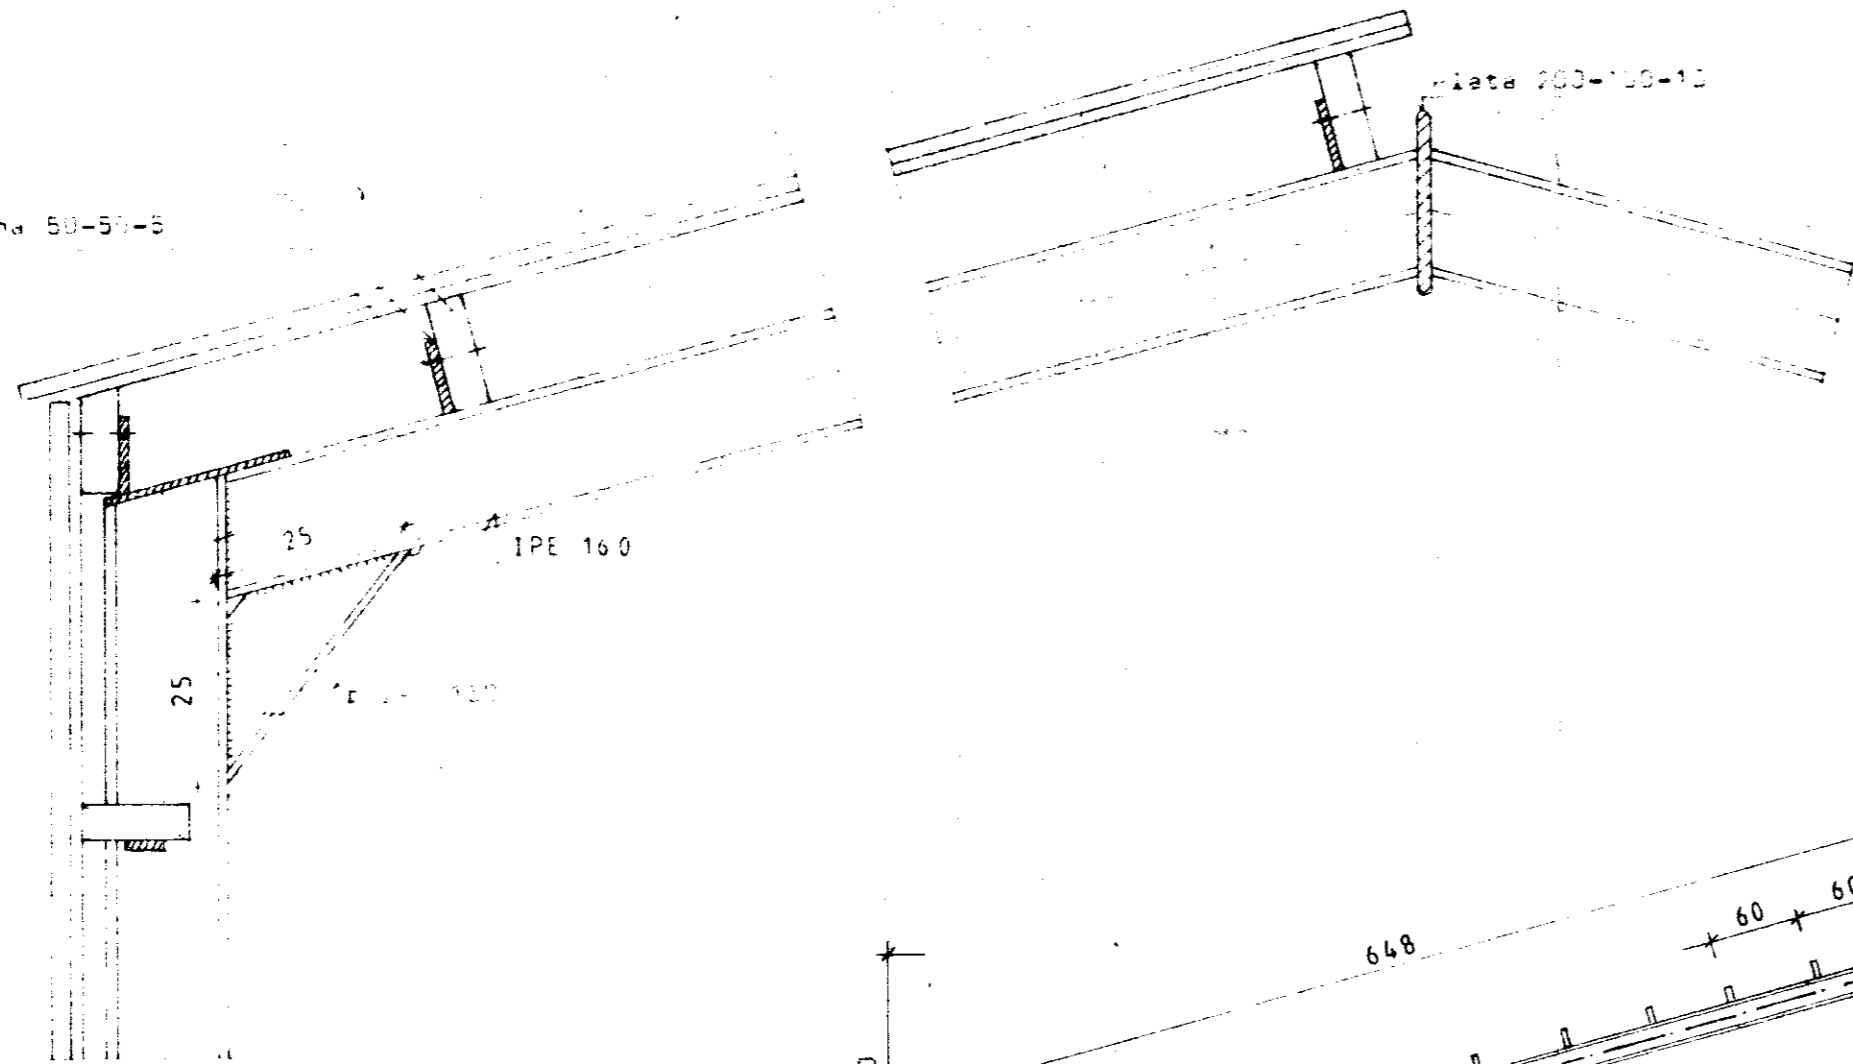

**BL** BYGGINGASTOFNUN LANDBUNADARINS  
 LAUGAVEGI 120 REYKJAVIK SIMI 25444  
 ÁRNES, Iðnaðar160, GNÖPVERJAHREPPI, ÁRN.  
 SKINNAVERKUNARSTÖÐ

*Sig. Björnsdóttir*

TEIKN. NR 87-5273 / B1  
 BREYTT FRÁ  
 MÆLIKVARDI 1:10, 1:50.  
 DAGSETNING 12.6.1987  
 TEIKNAD G.N.