

GRUNNMYND
Geymsluloft

HÖNNUÐUR:

Þór Stefánsson



YFIRFARÐ:

Þór Stefánsson

SAMÞYKKT:

KT:

BREYTINGAR:

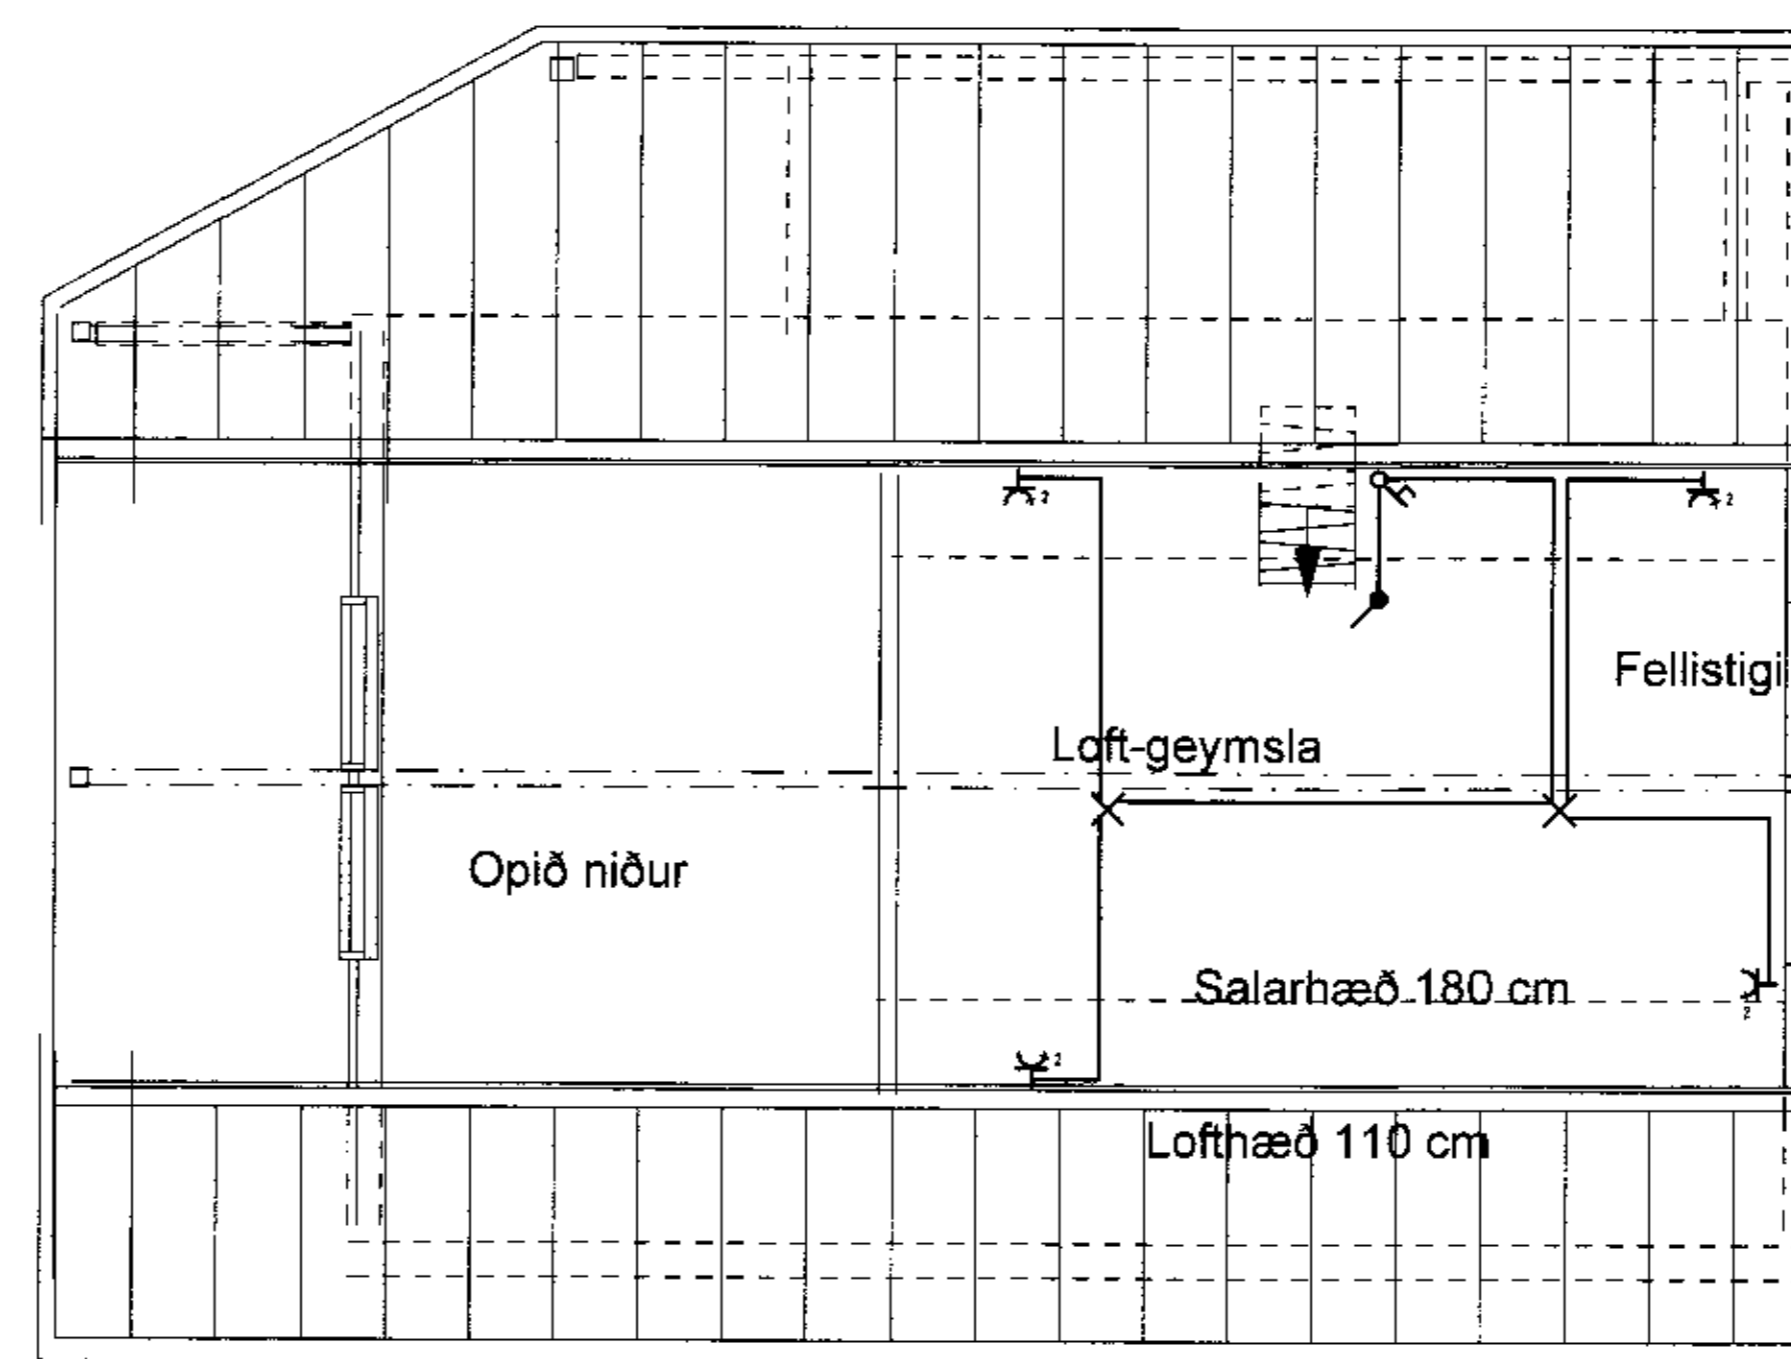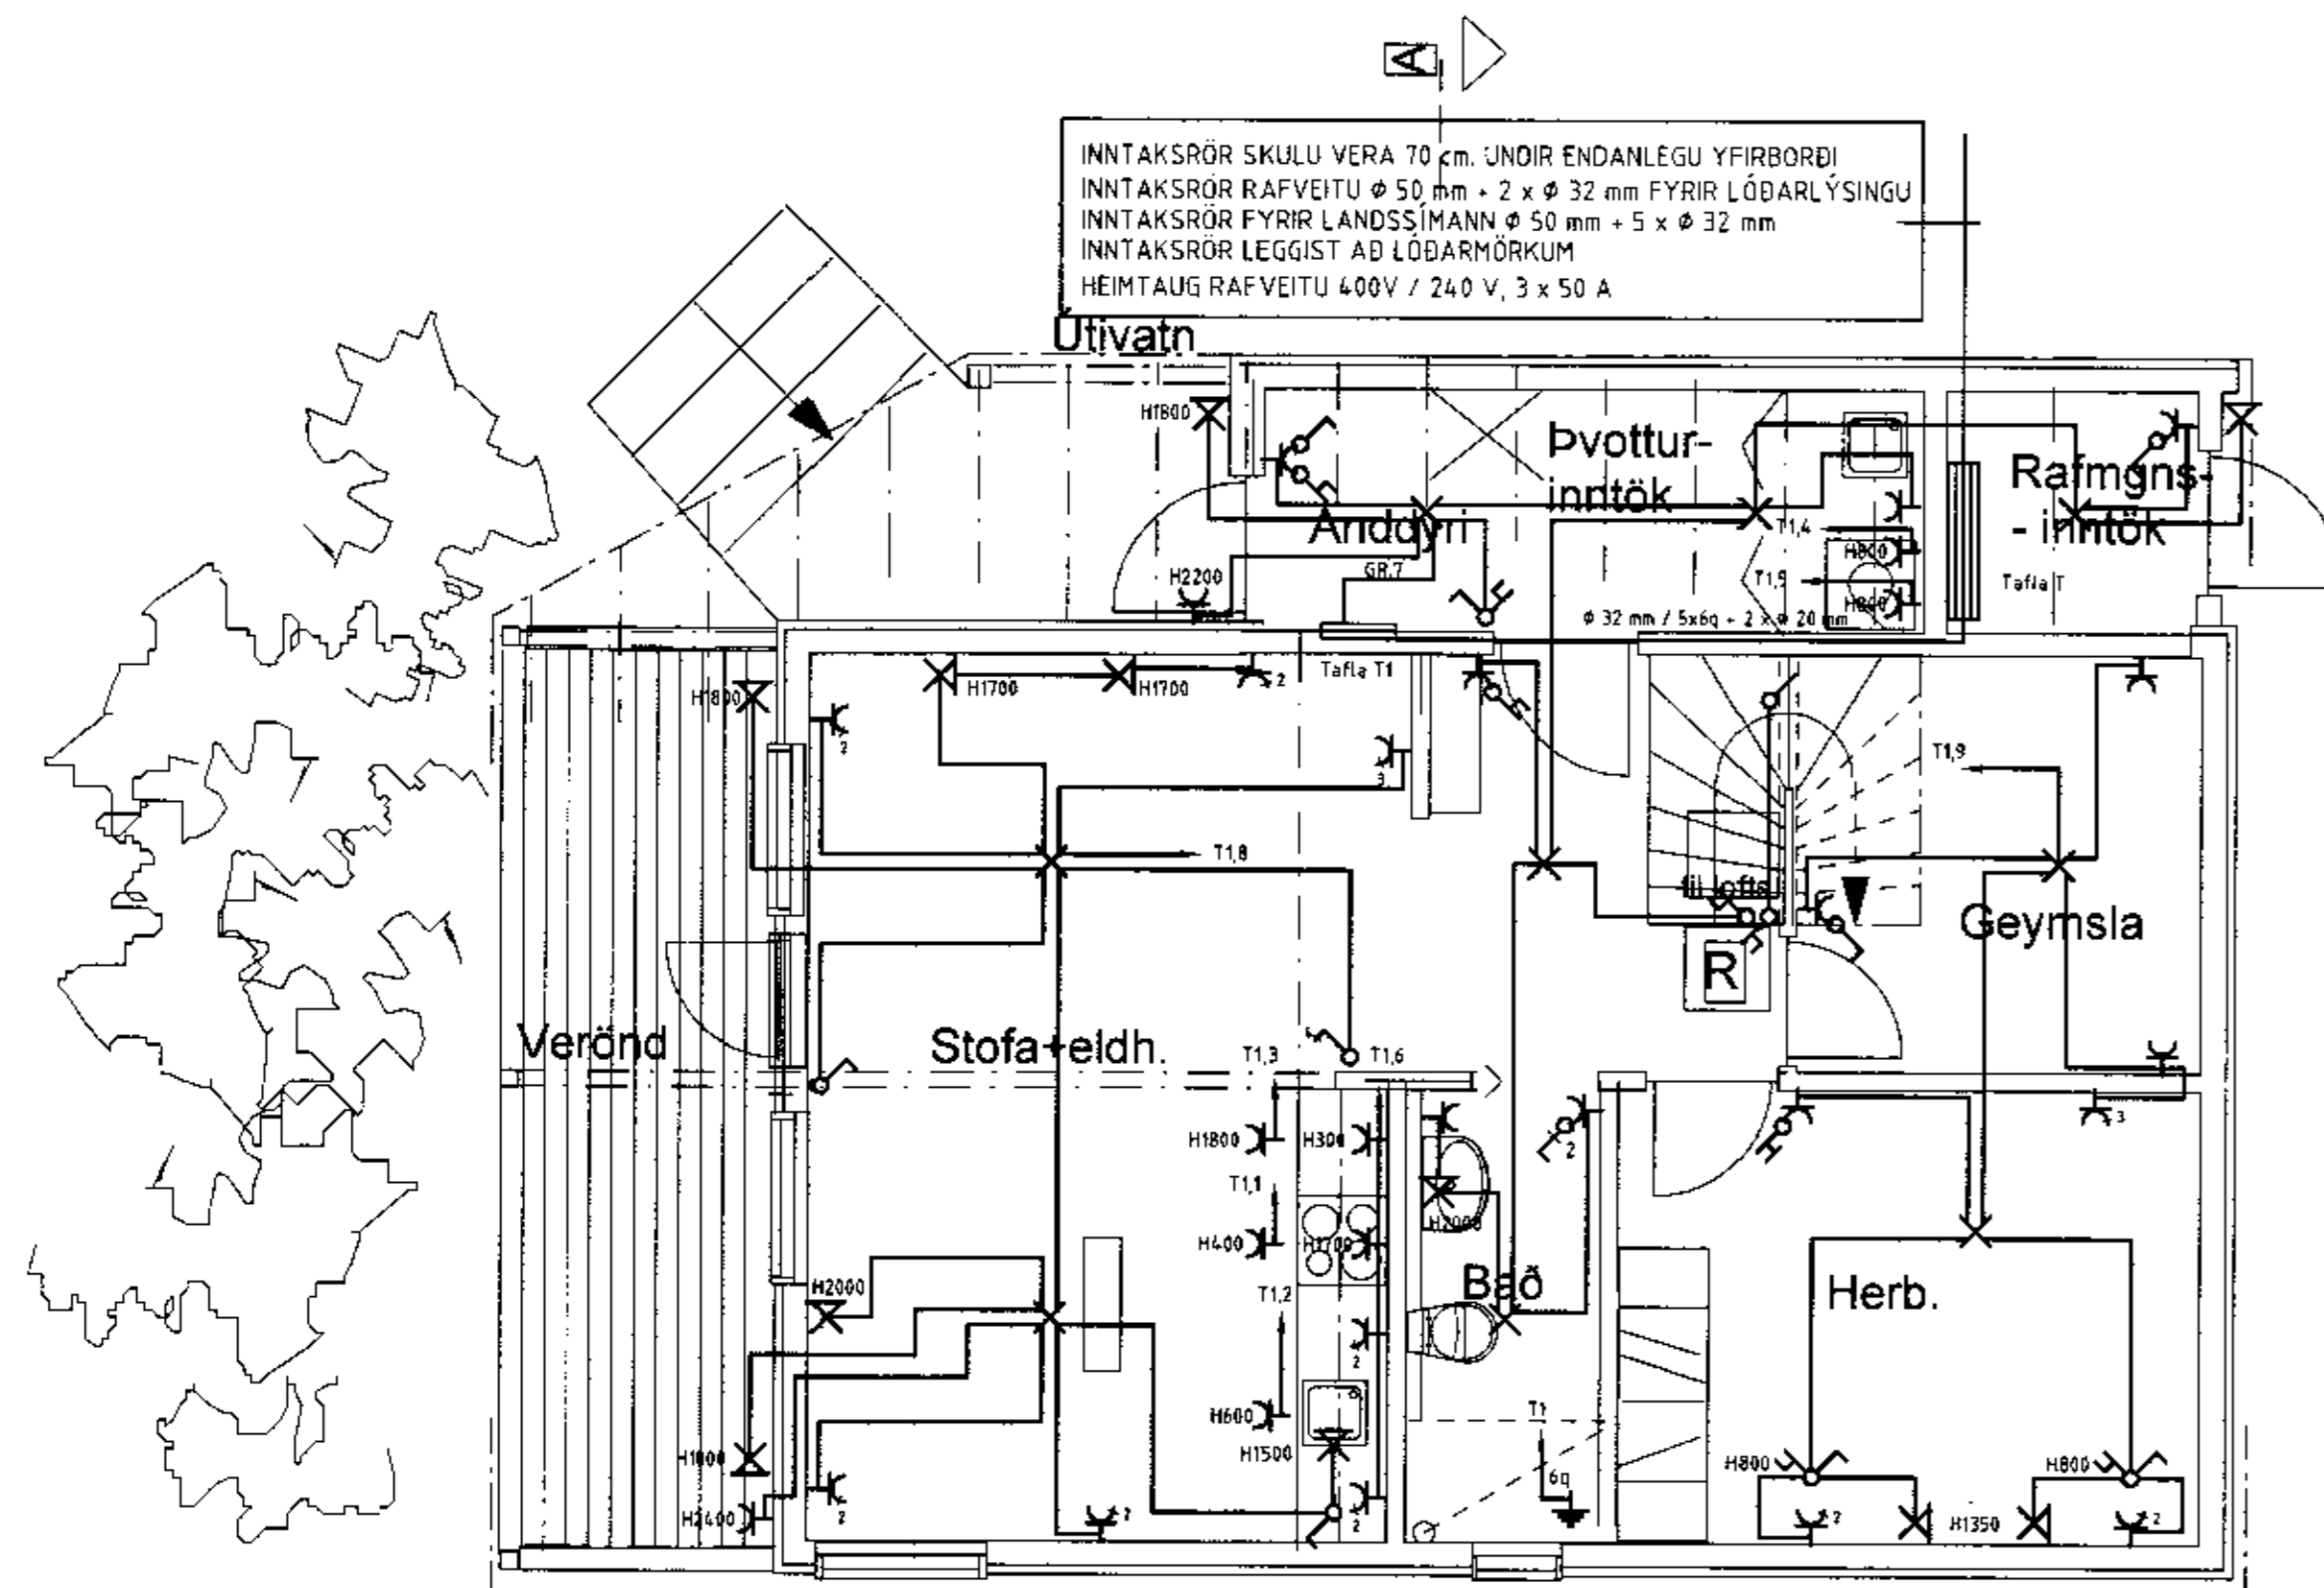

GRUNNMYND
Geymsluloft

ÚTPRENTAD:

SÍÐAST VISTAD: 5.10.2011 21:35:11

VERKHEITL:

Gestahús

Skaftholti

Skeiða og Gnúhverjahreppi

VERKHLÚT:

Lágspennulagnir og

smáspennulagnir

Mkv: 1:50



RAFLAGNATEIKNINGAR

ÞÓR STEFÁNSSON RAFMAGNSIÐNÆÐINGUR

EYRAVEGI 32 SELFOSSÍ SÍMAR 482 3480 & 897 8718

NETFANG: rafteikn@selfoss.is FAX 482 3366

TÖLVUNAFN PLOTT DAGSETNING

RAFLÖGN 1591.DWG 5.10.2011 21:51:39

SLÓÐ CARVERKÁRVIRKINN/SKAFTHOLTMYNDIR

VERKNÚMUR BLAD

1591-2010-049 3 af 3

September 2011