

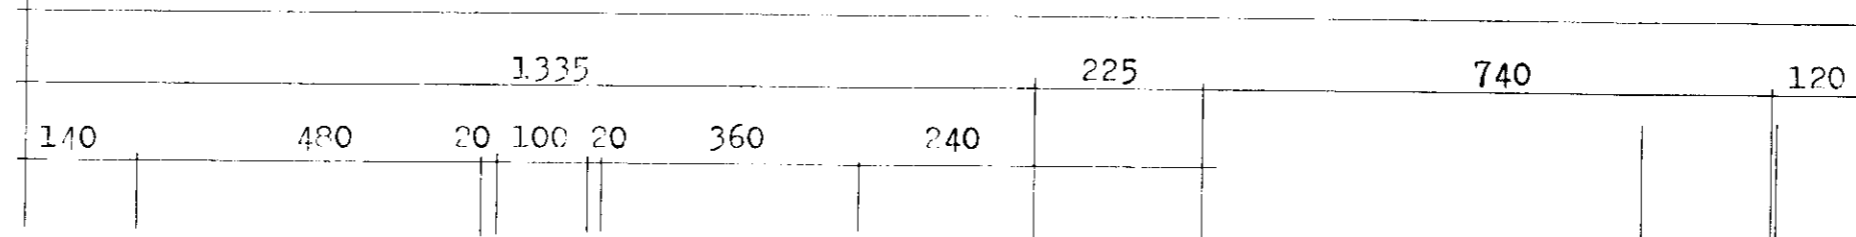


2420

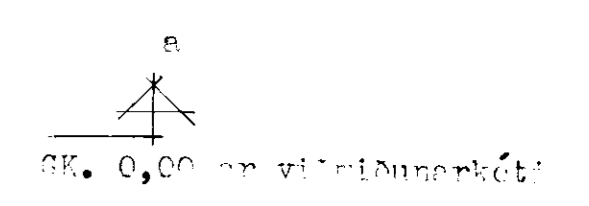

bl. 2

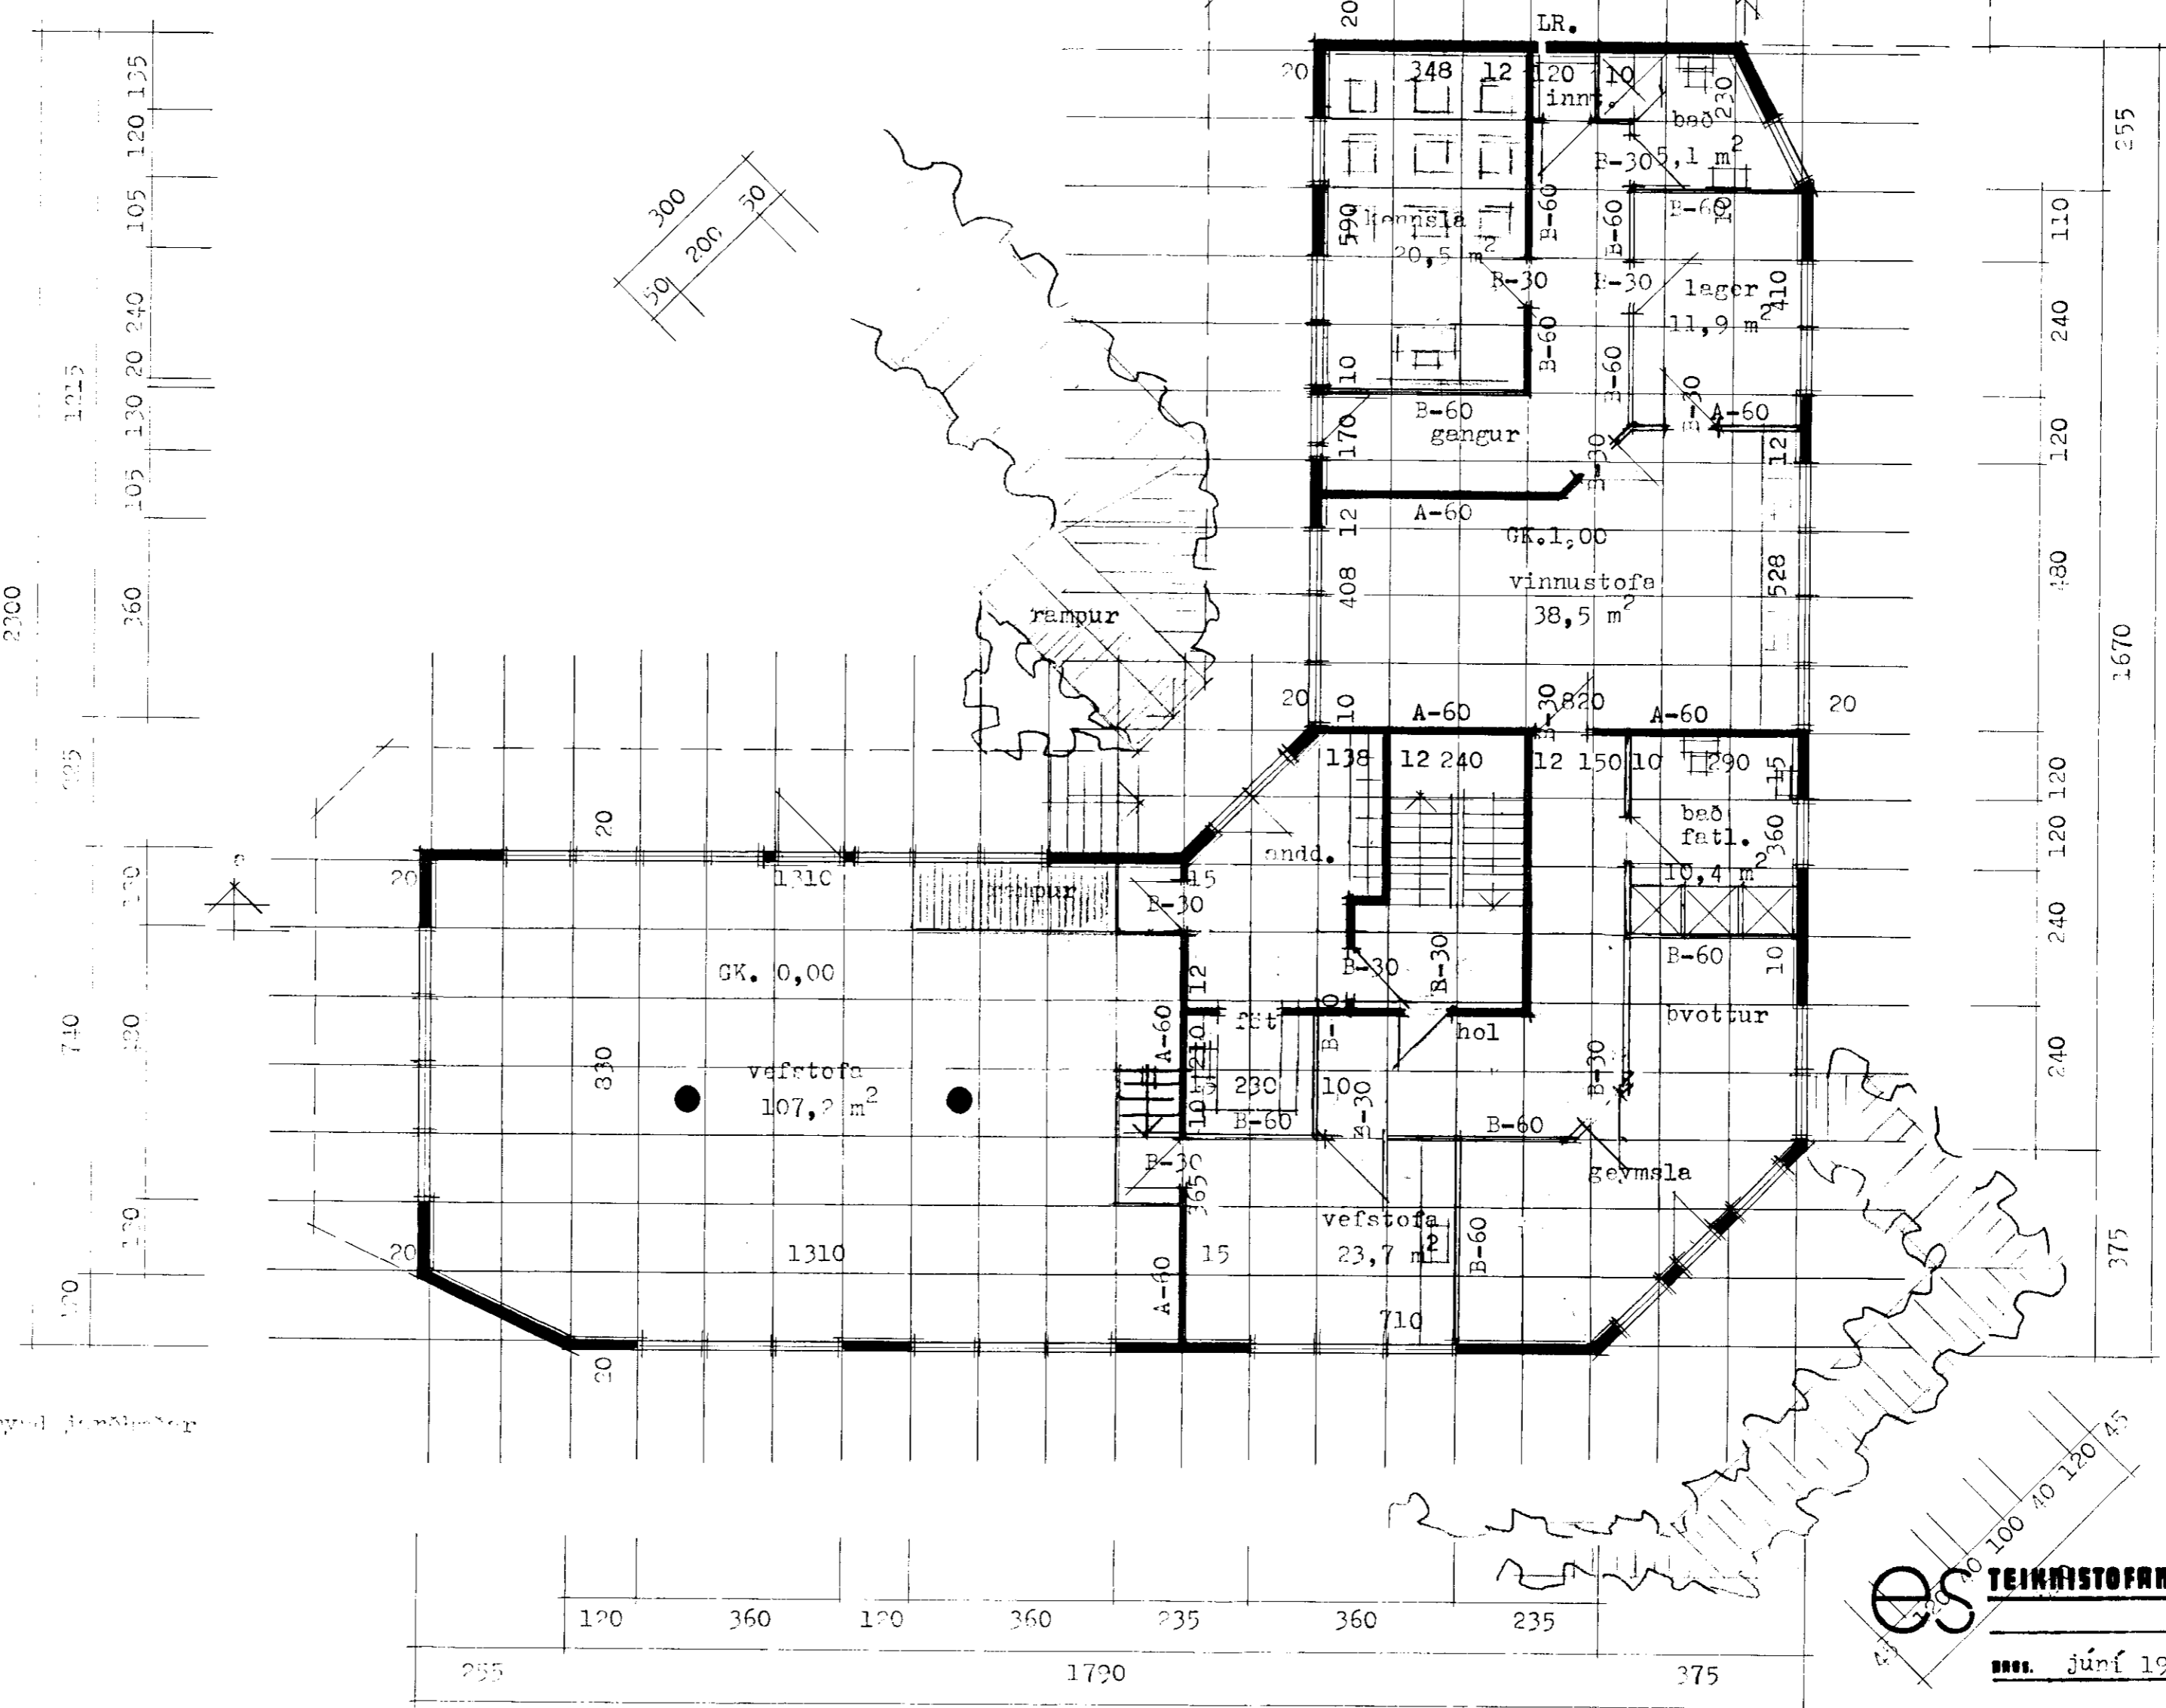

Brunamálastofnun ríkisins  
SAMPYKKT

14 APR. 1993

Arni Arnason

TEIKNISTOFN BORGARTÚNI 18 626330  
 SÍGURDUR HJARTARSSON  
 DRÖG. júní 1990 DRÖGVI. 1:100

grunndráttur

2420