


Samb. 29.03.2003


BYGGINGARFULLTRÚ,  
SKEIDA OG GNUPVERJAHREPPS

*Háinnur Þinnarinn*


SNID E-E 1:100

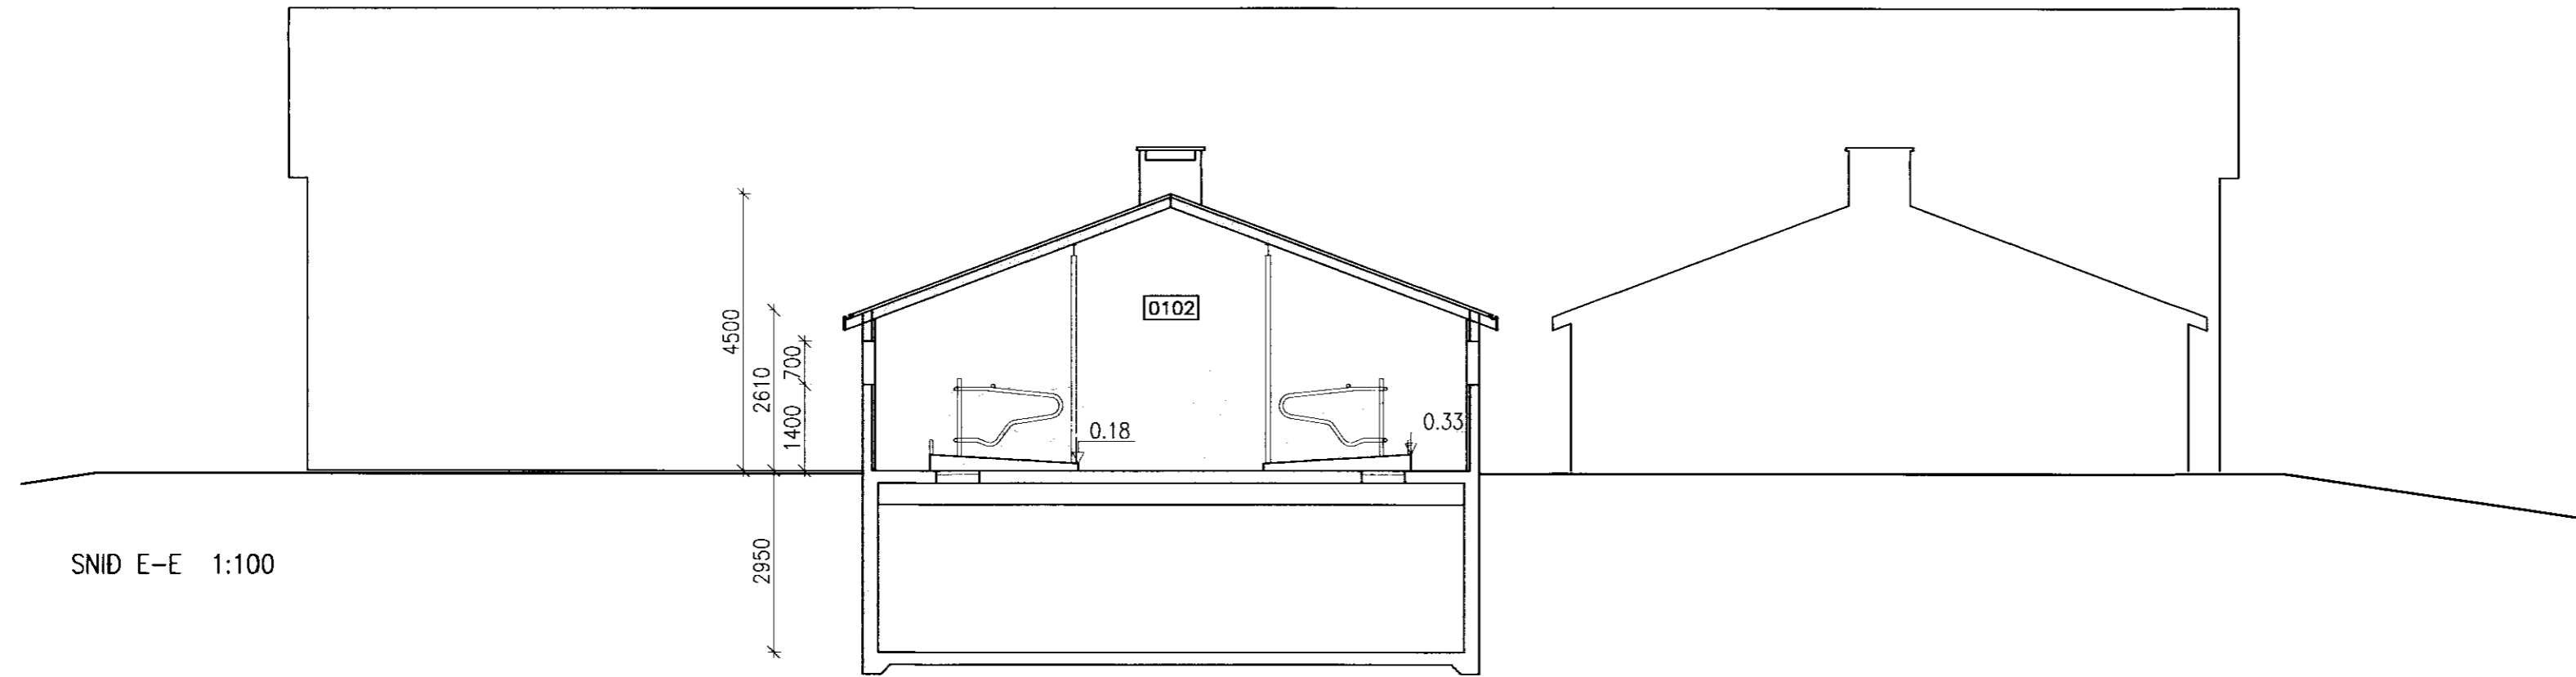

SNID F-F 1:100

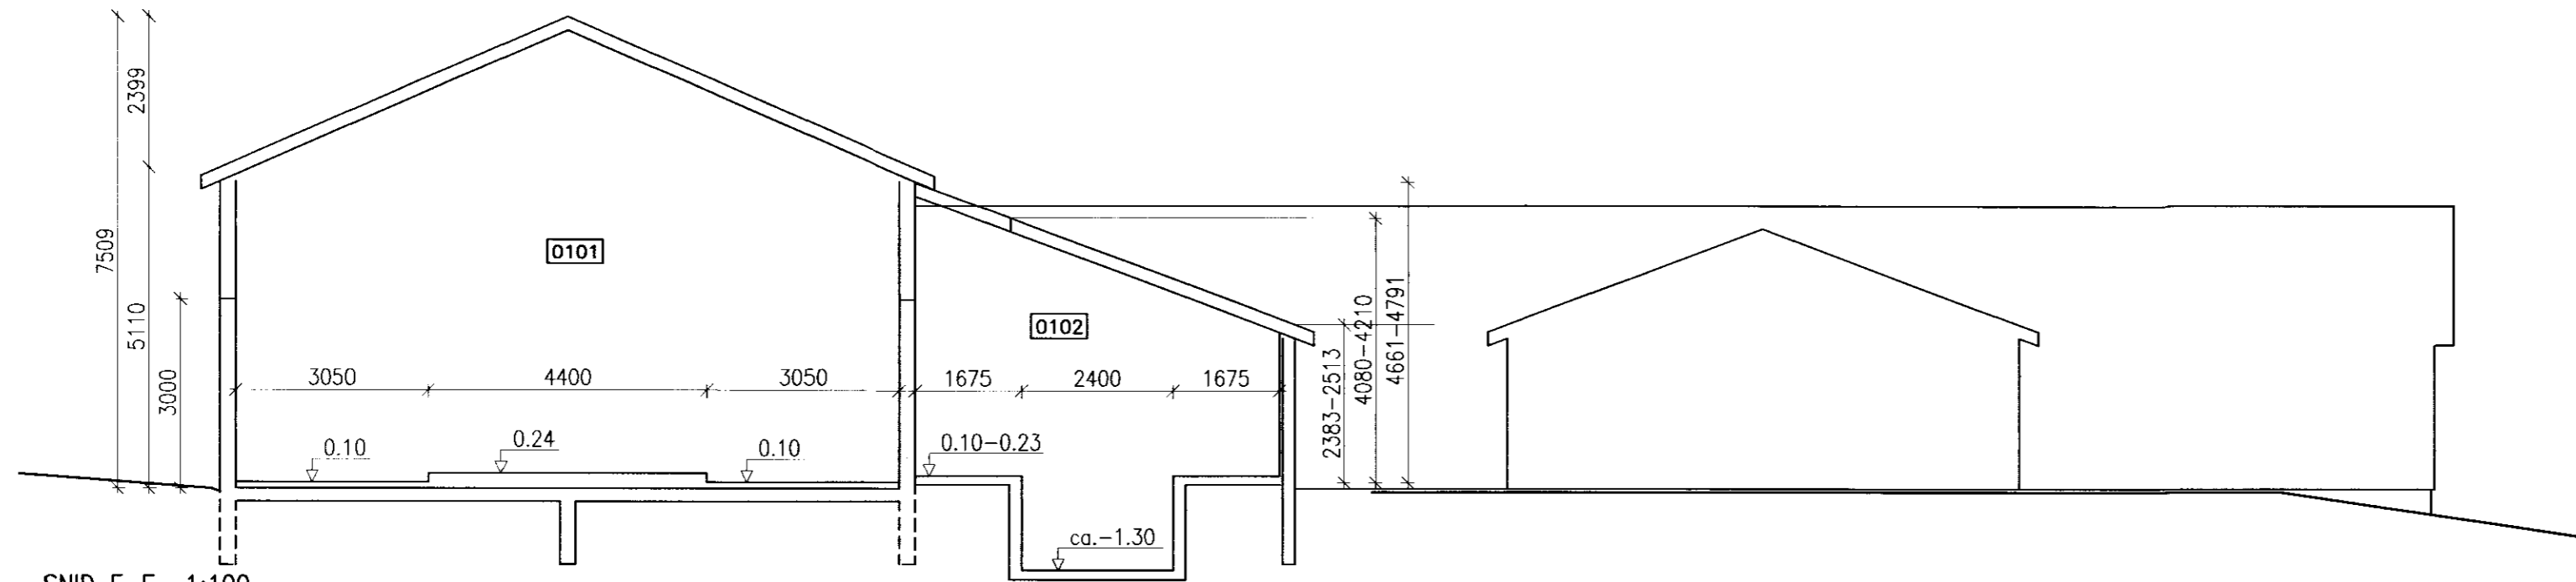

SNID G-G 1:100

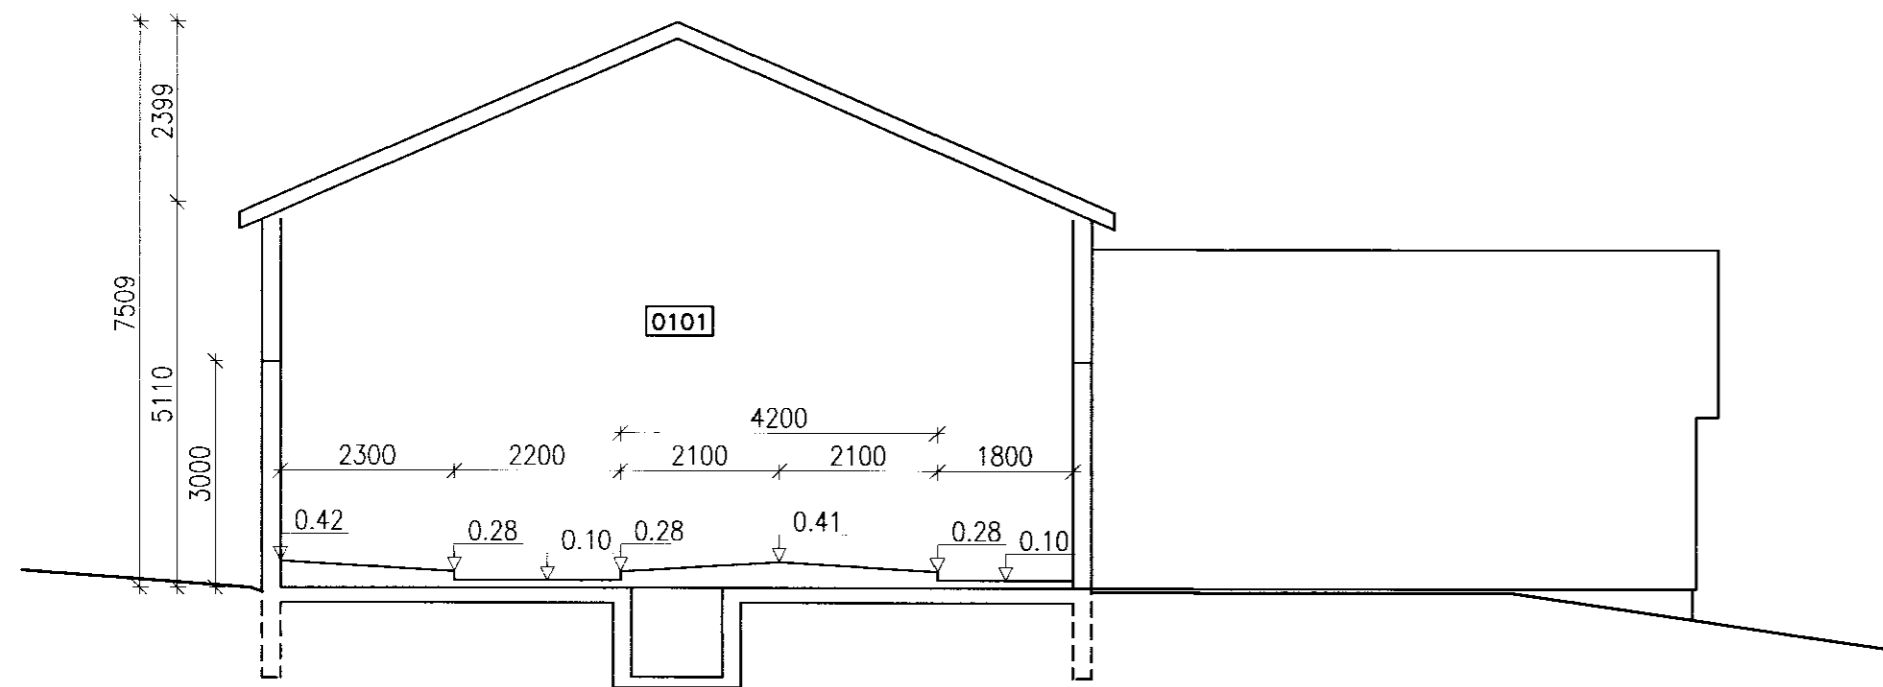

SKEIDHÁHOLT 1 FJÓSBREYTINGAR

ADALUPPDRA'TTUR EFTIR BREYTINGU Málkvarði

SNID 1:100

Hannóð:	Talknóð: GH	Yfirforð:	Dags: Mars 03
Stöð & dæli:	Skilnamn: 03053-01	Verkfr.: 03053	Bl.nr.: 113

Sagnþykkt: *[Signature]*

 **VERKFRÆÐISTOFA  
SUÐURLANDS EHF**

Austurvegur 5, 800 Selfoss, Sími: 482 3900, Fax: 482 3914, Netf: verkstud@verksud.is