




UNDIRST. U1  
M=1:20

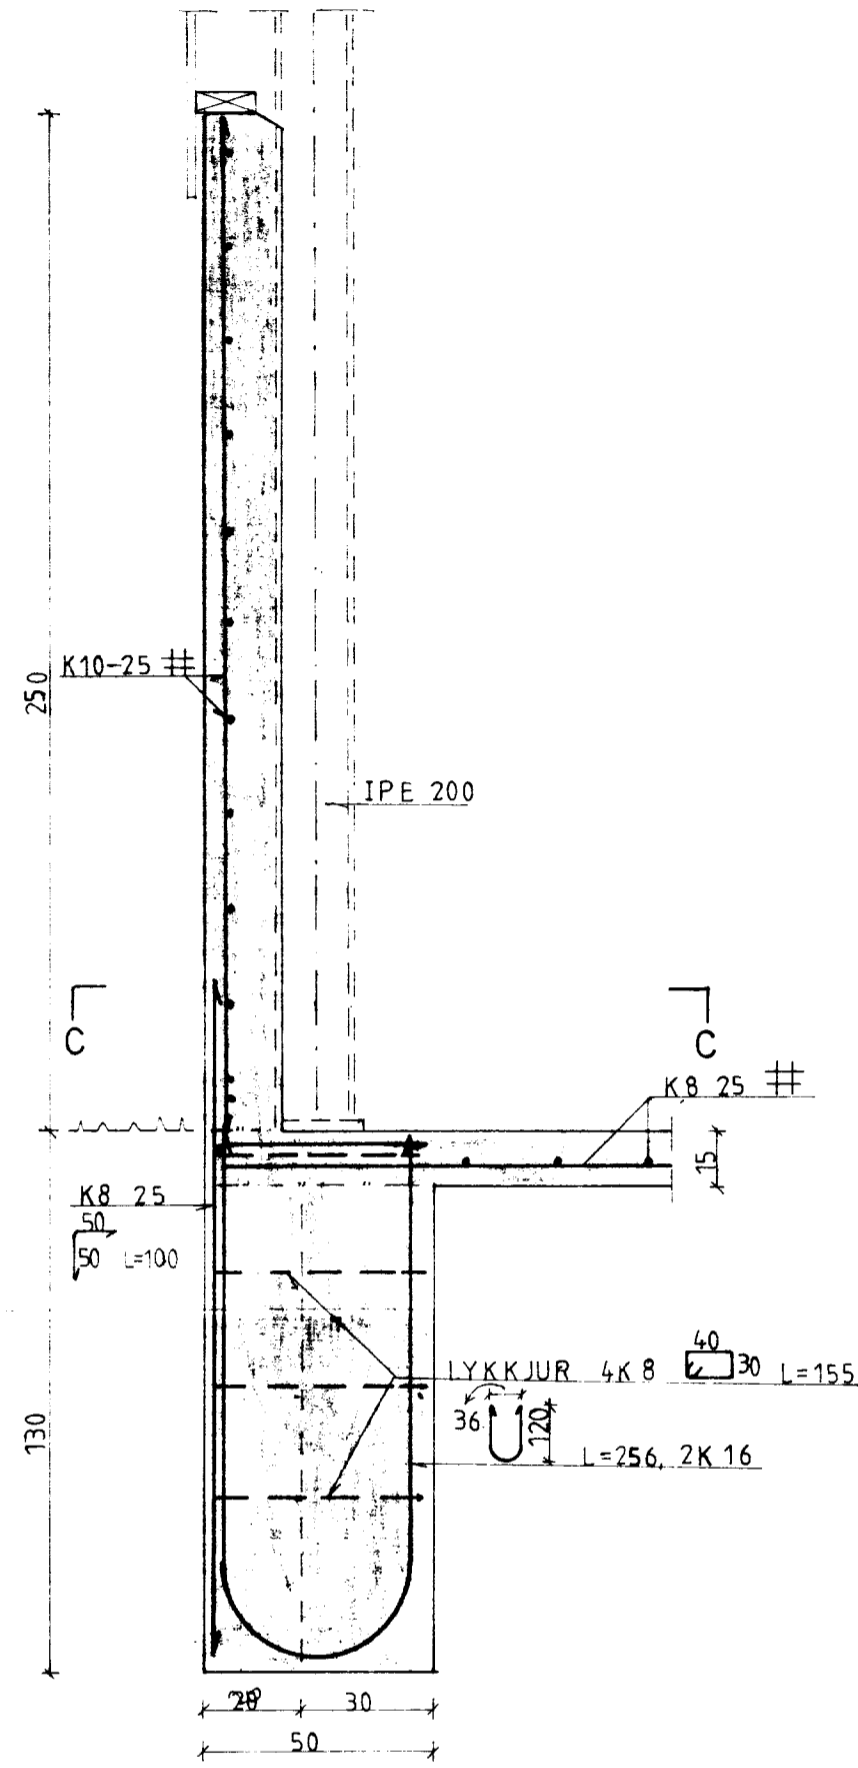


SNID C-C  
M=1:20

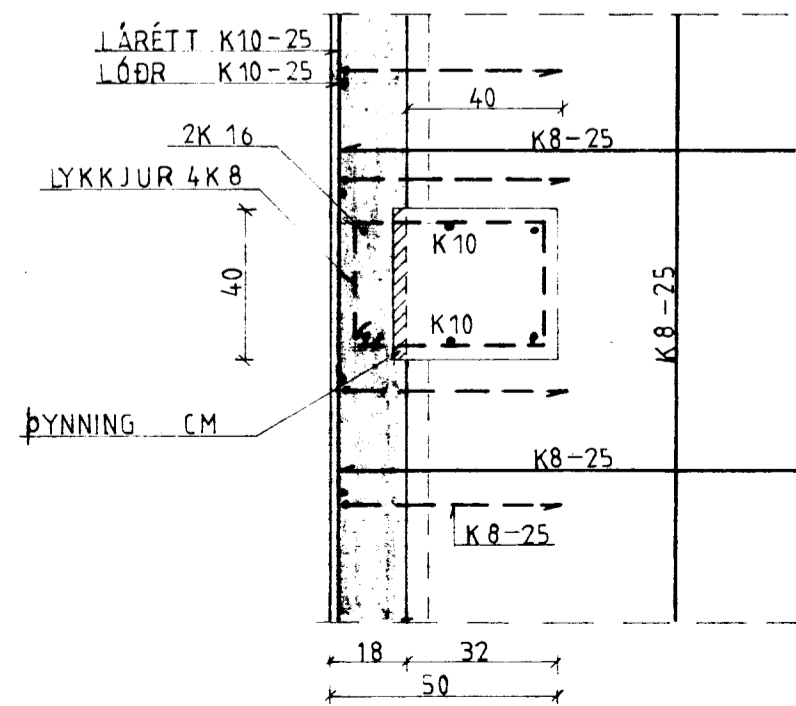

UNDIRST. U2  
M=1:20

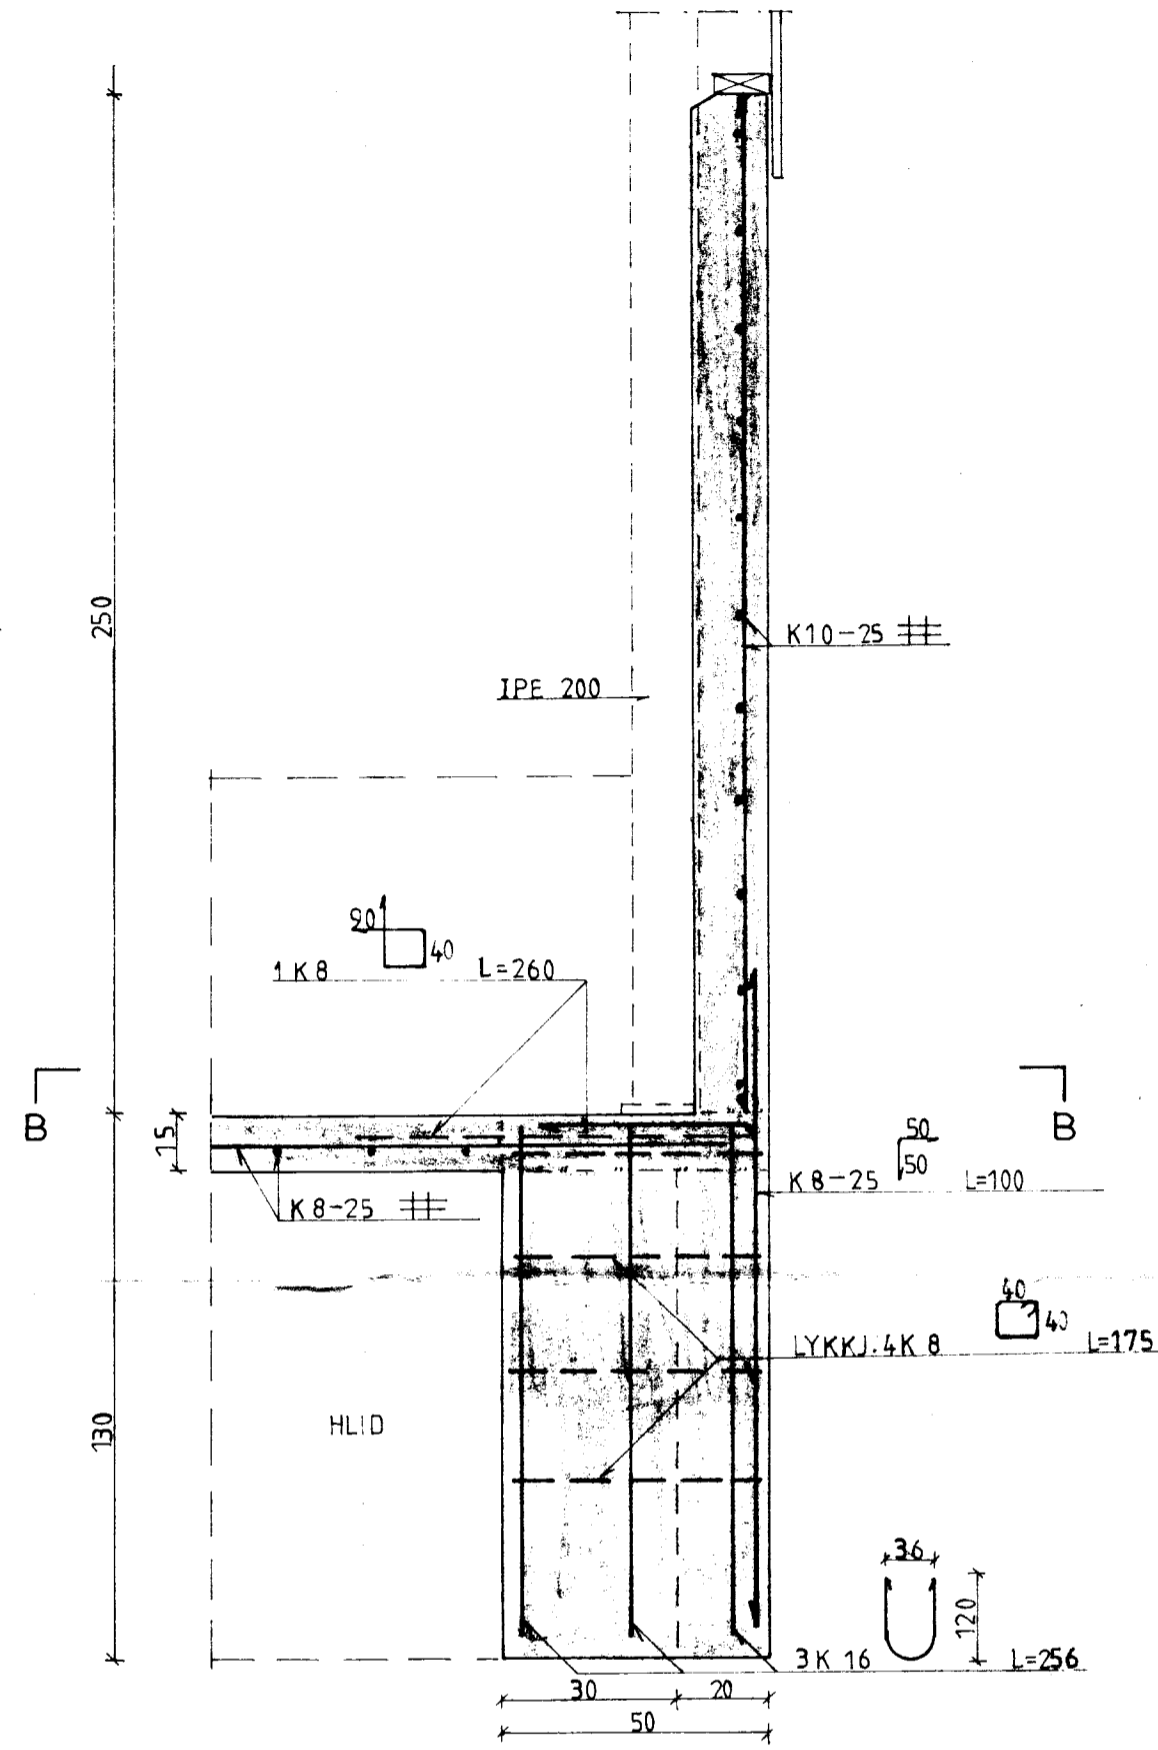

SNID B-B  
M=1:20

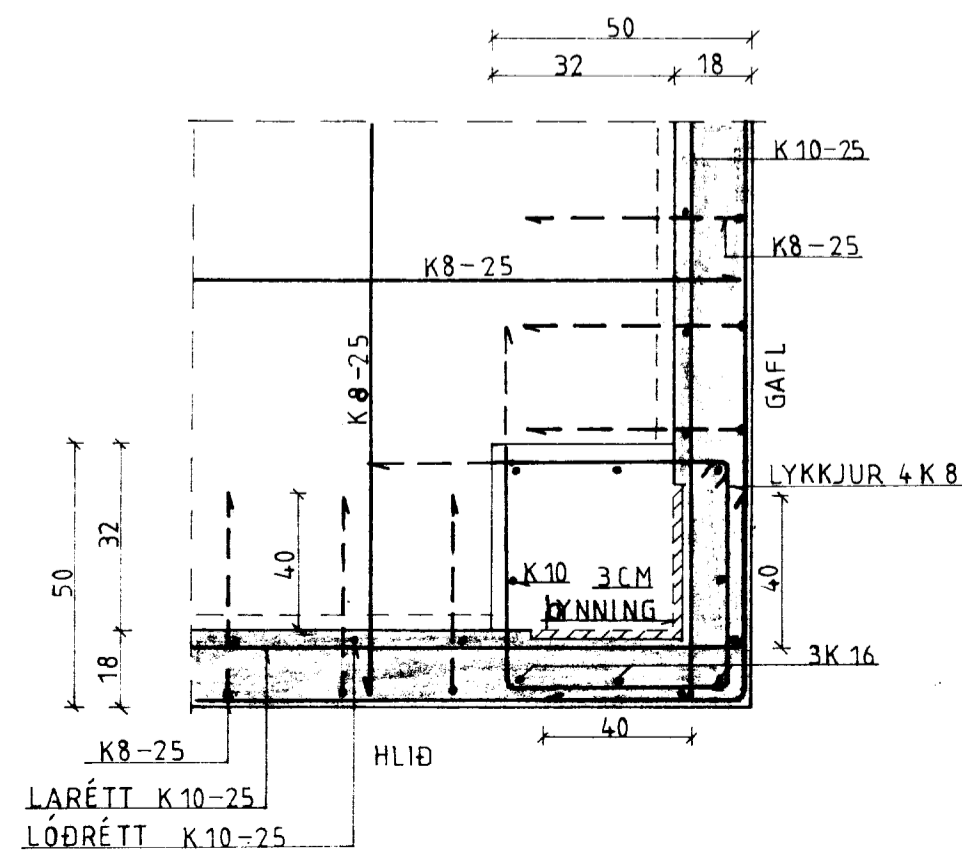

**BL** BYGGINGASTOFNUN LANDBÚNADARINS  
LAUGAVEGI 120, REYKJAVÍK, SÍMI 25444  
SKEIÐHÁHOLT I, SKEIÐAHR., ÁRN.  
BURÐARÞ. HLAÐA *Pjetur Sigvaldsson*

TEIKN. NR. 30-4558/4  
BREYTT FRÁ  
MÆLIKVARDI 1:20  
DAGSETNING MAÍ 1983  
TEIKNAD