


Skridufeld i Gufarhús

H.bl.

Biti 1:20

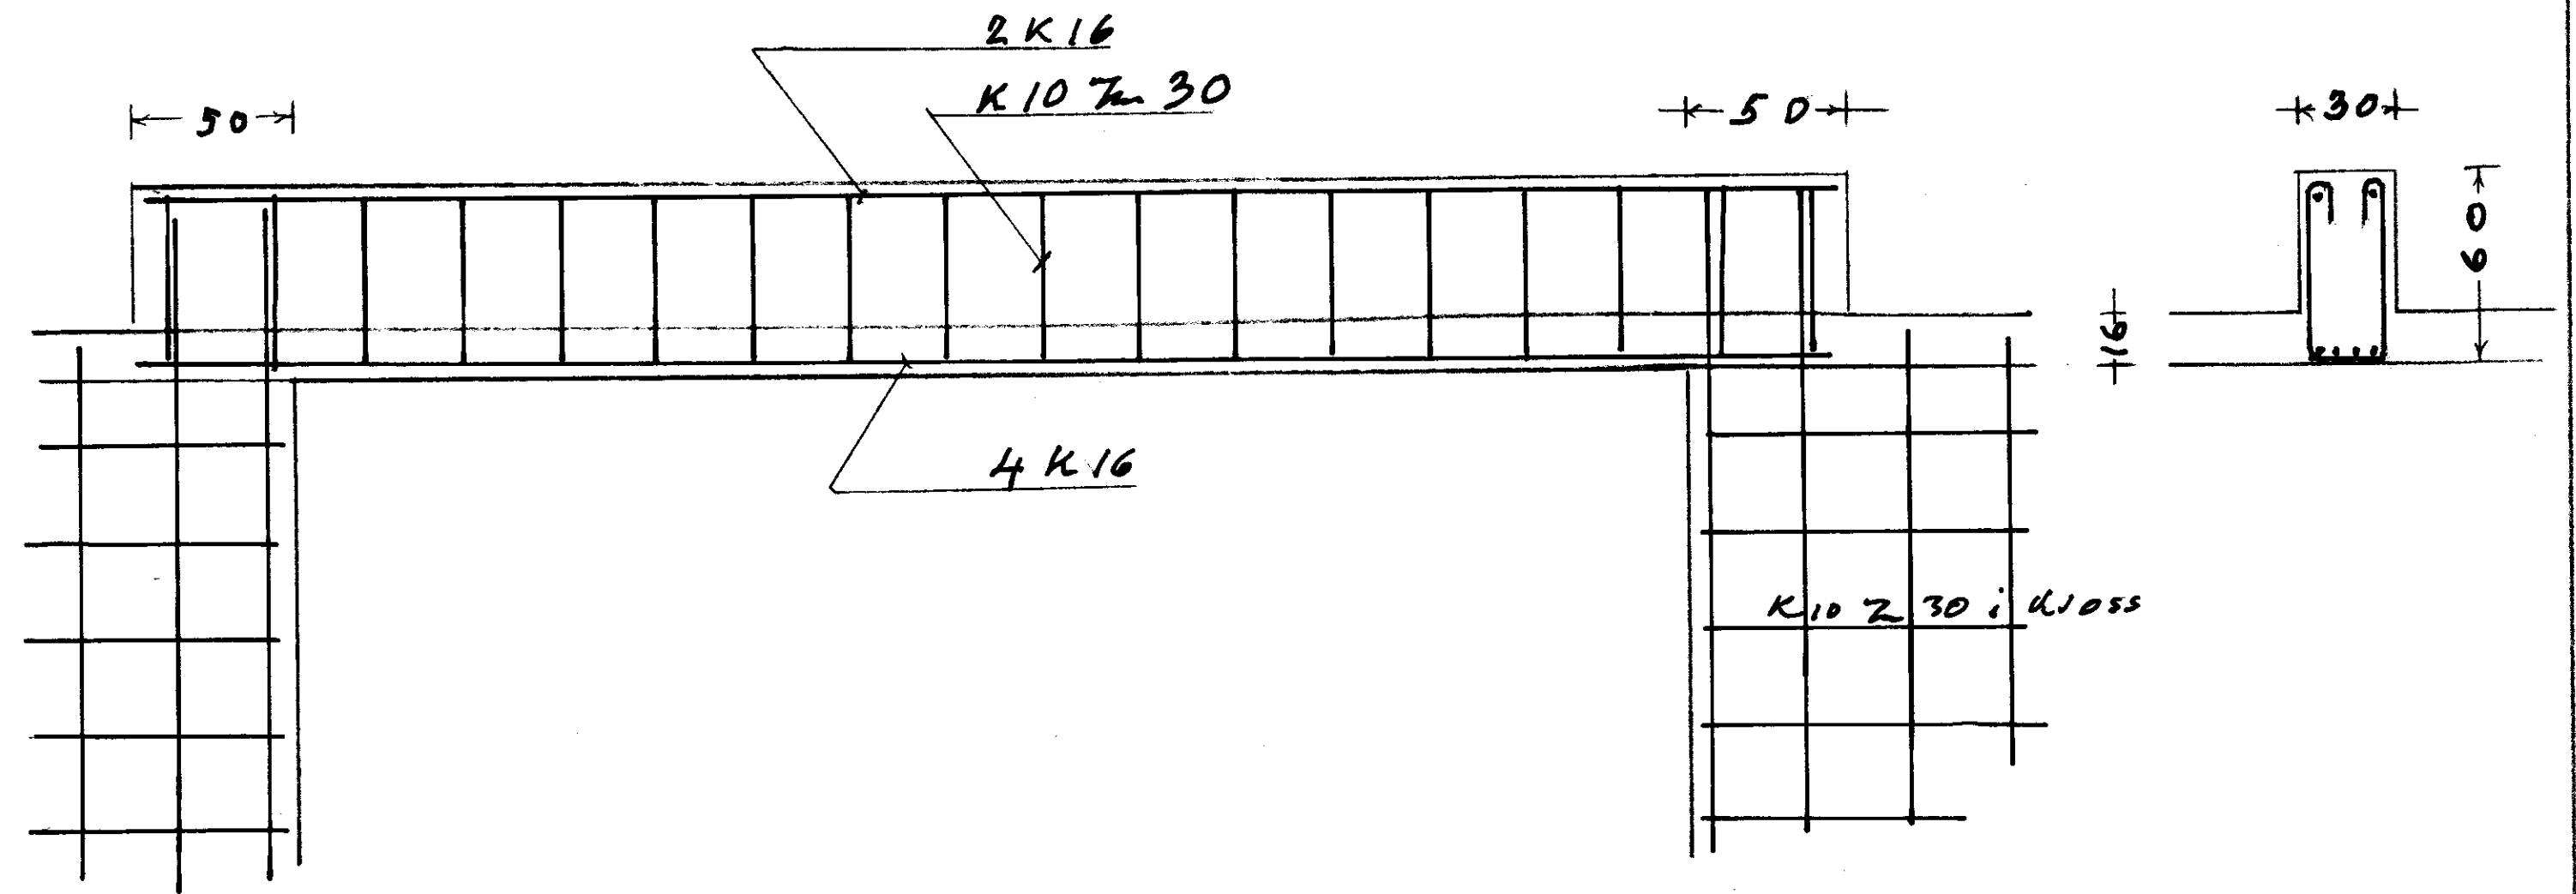

1977

Maxim