




Grunnmynd 1:50

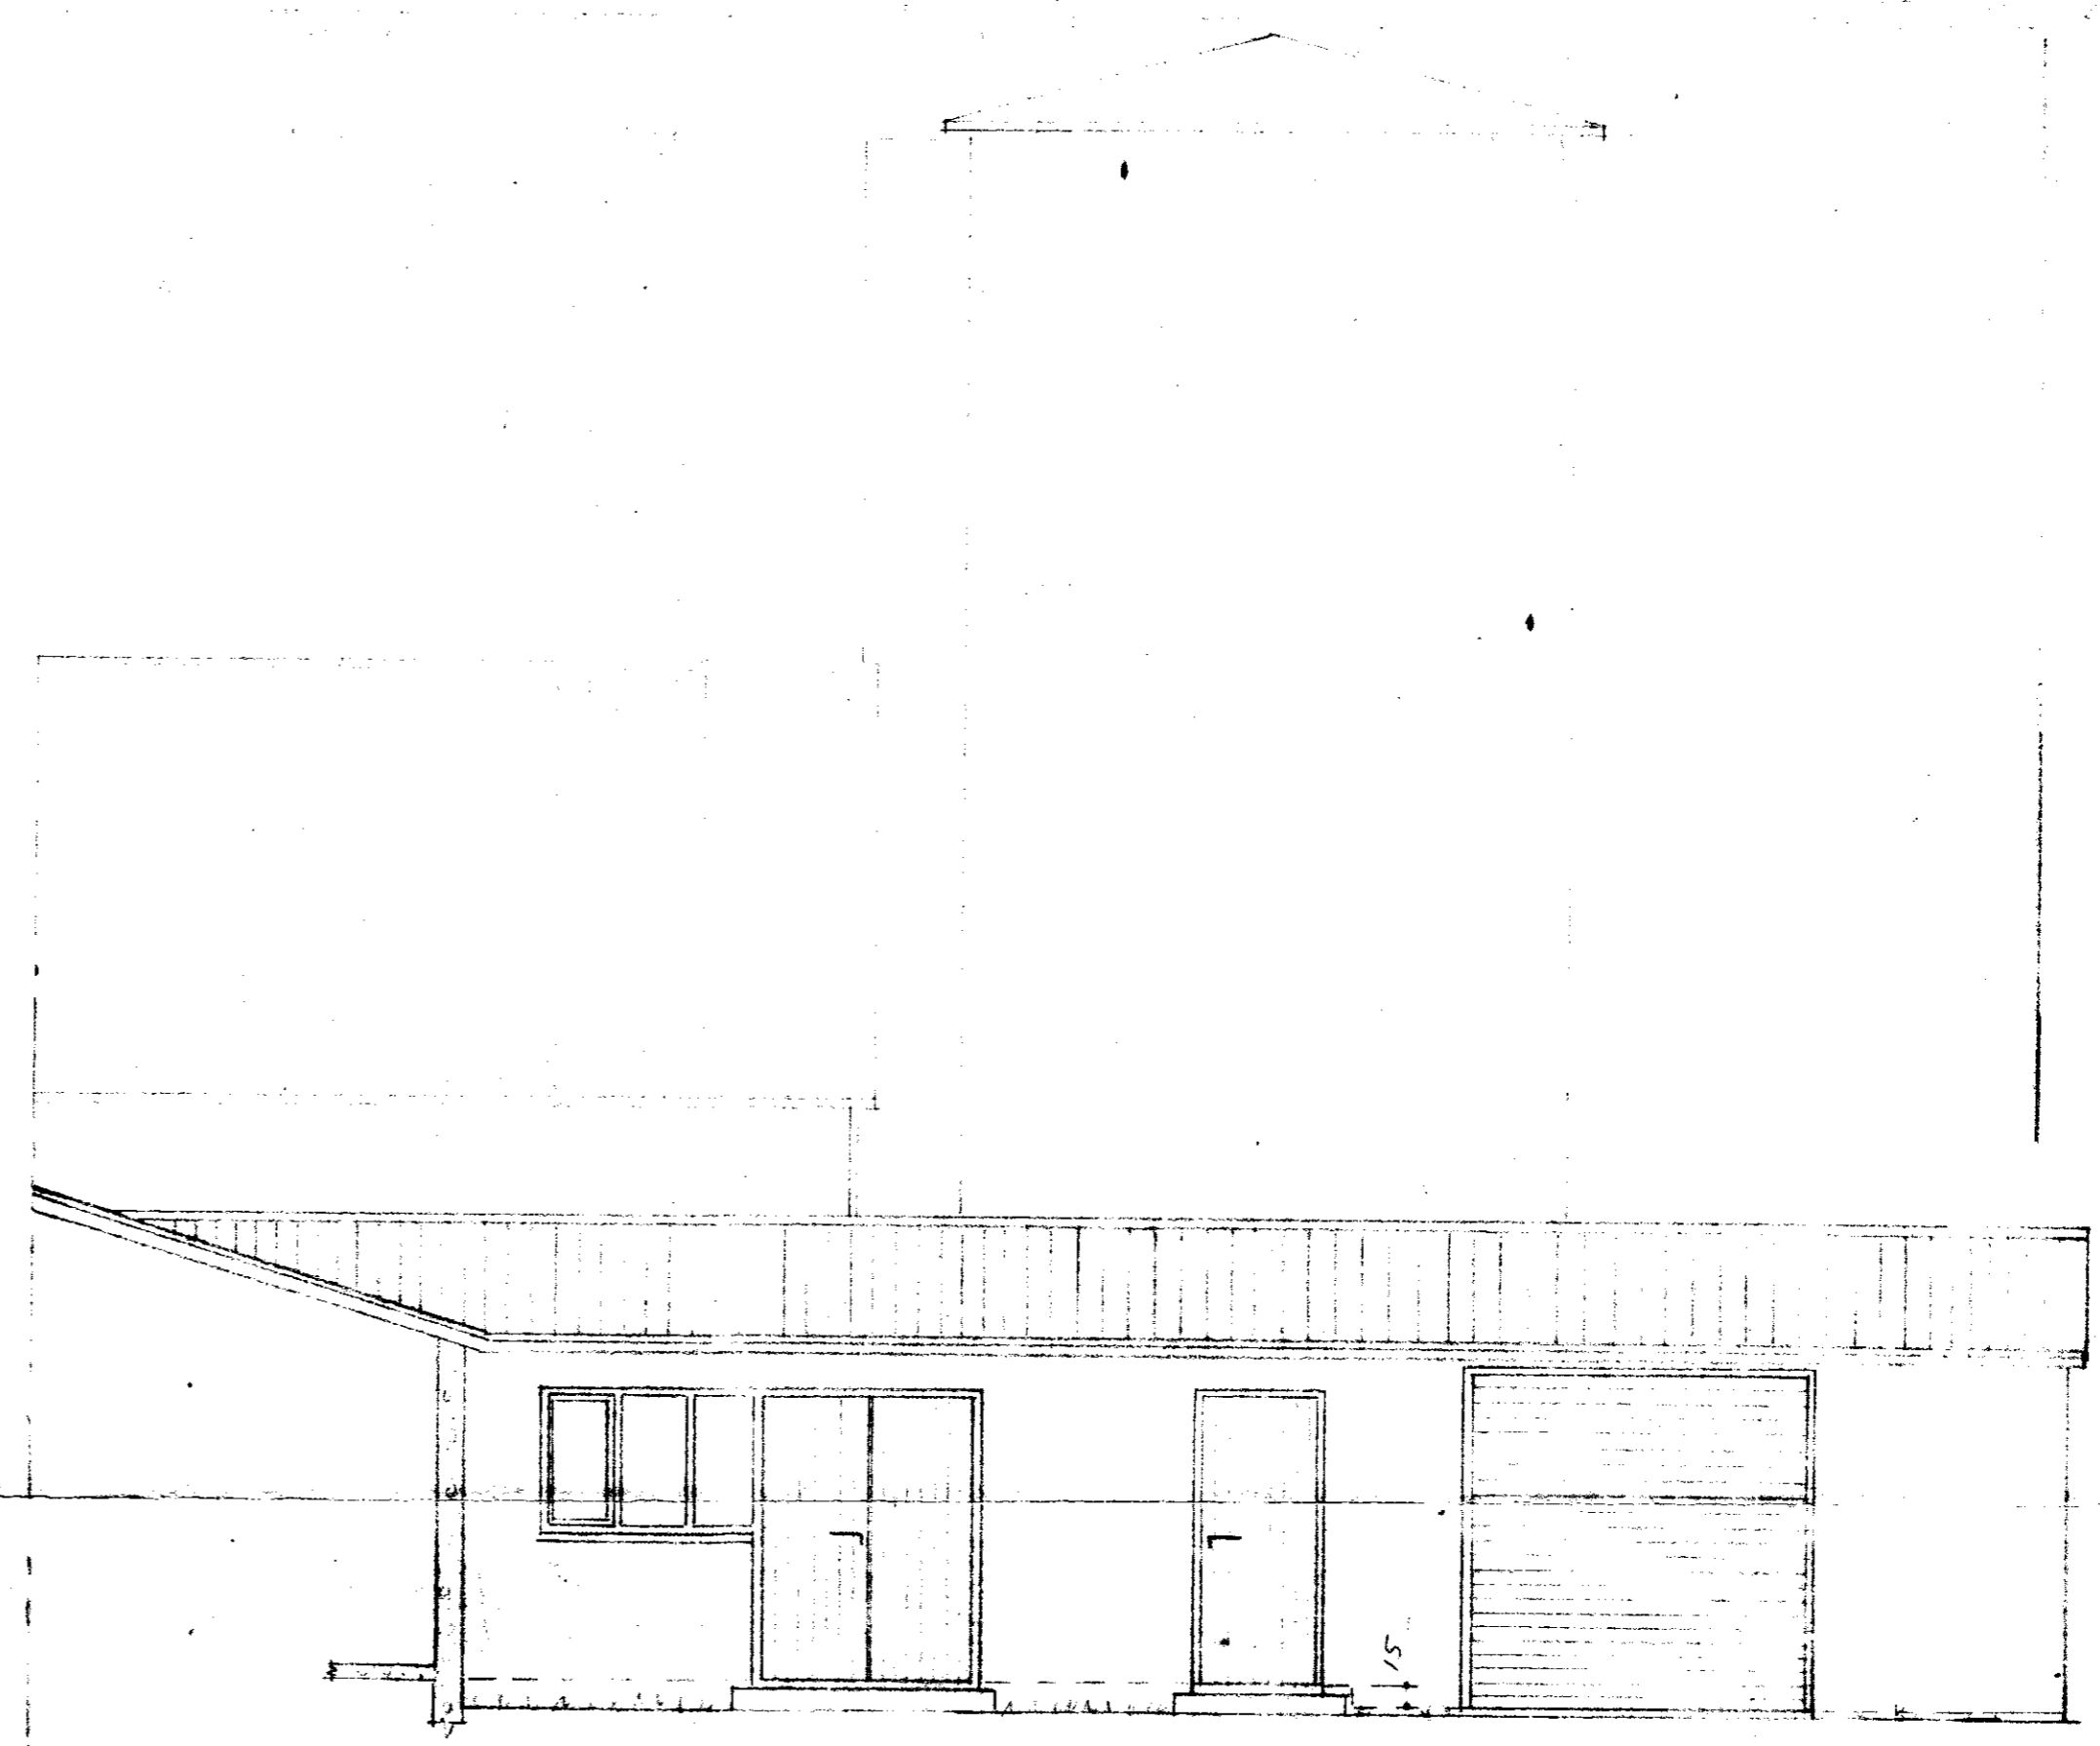

Suðurlit 1:50

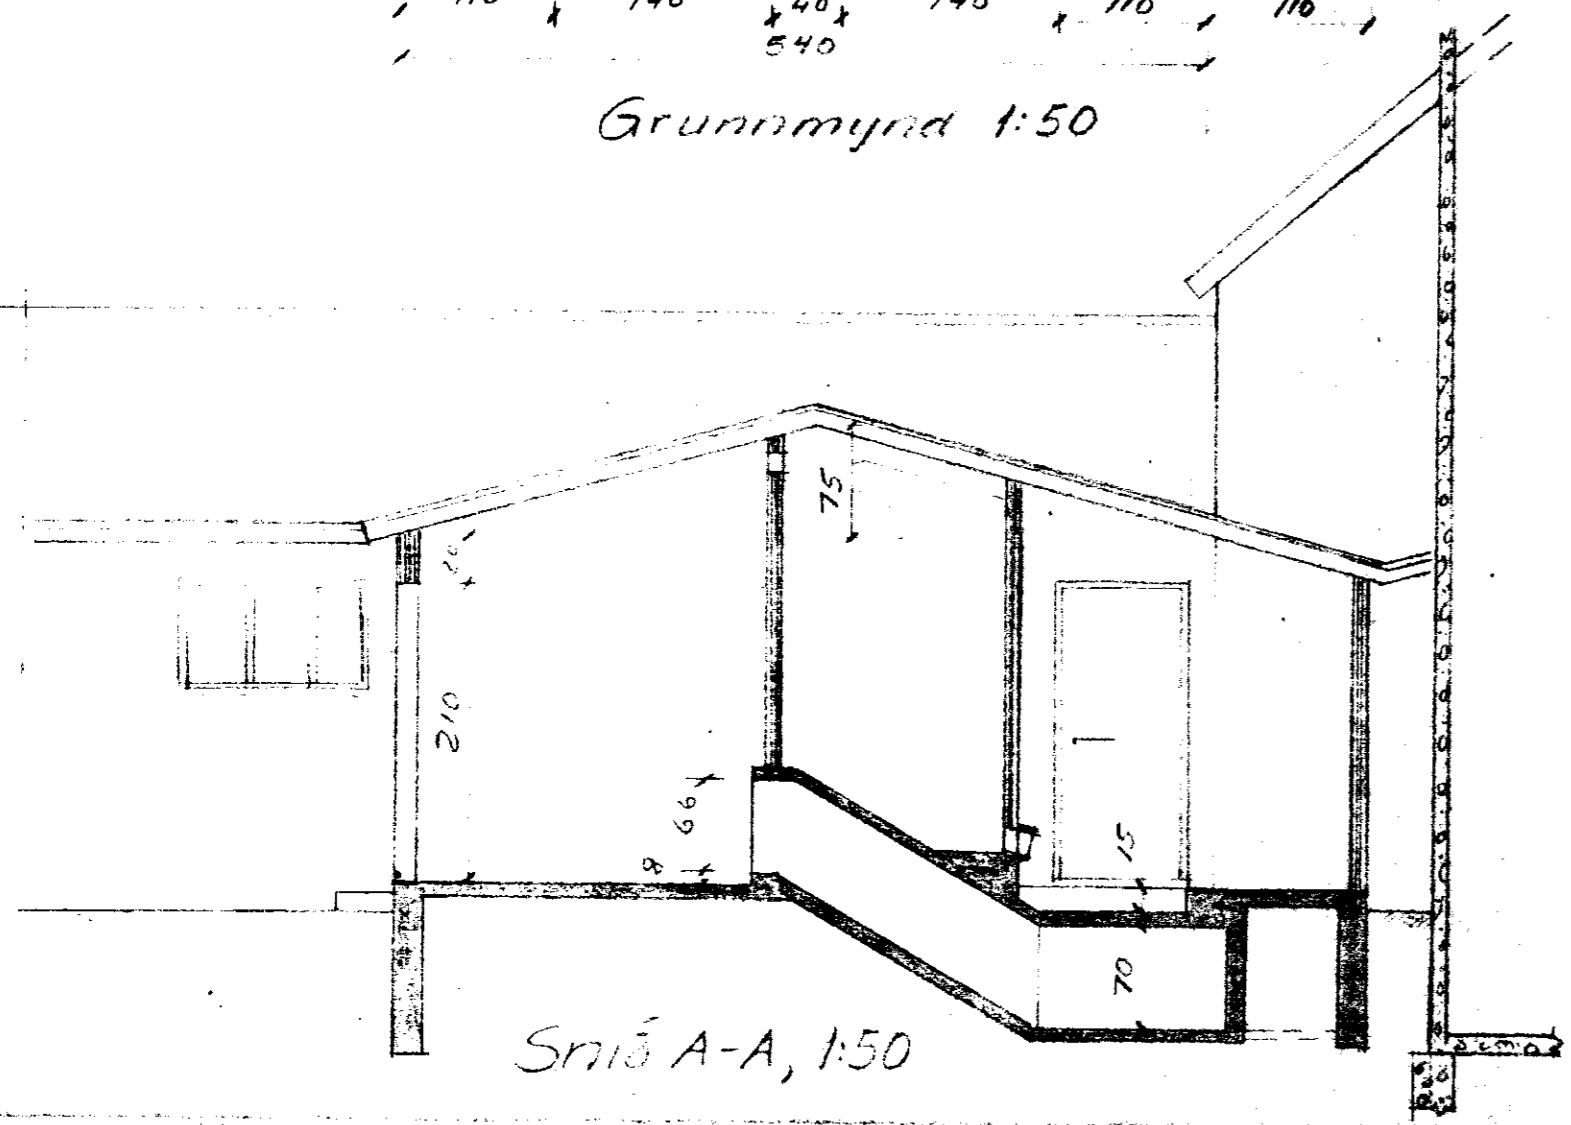

Snit A-A, 1:50

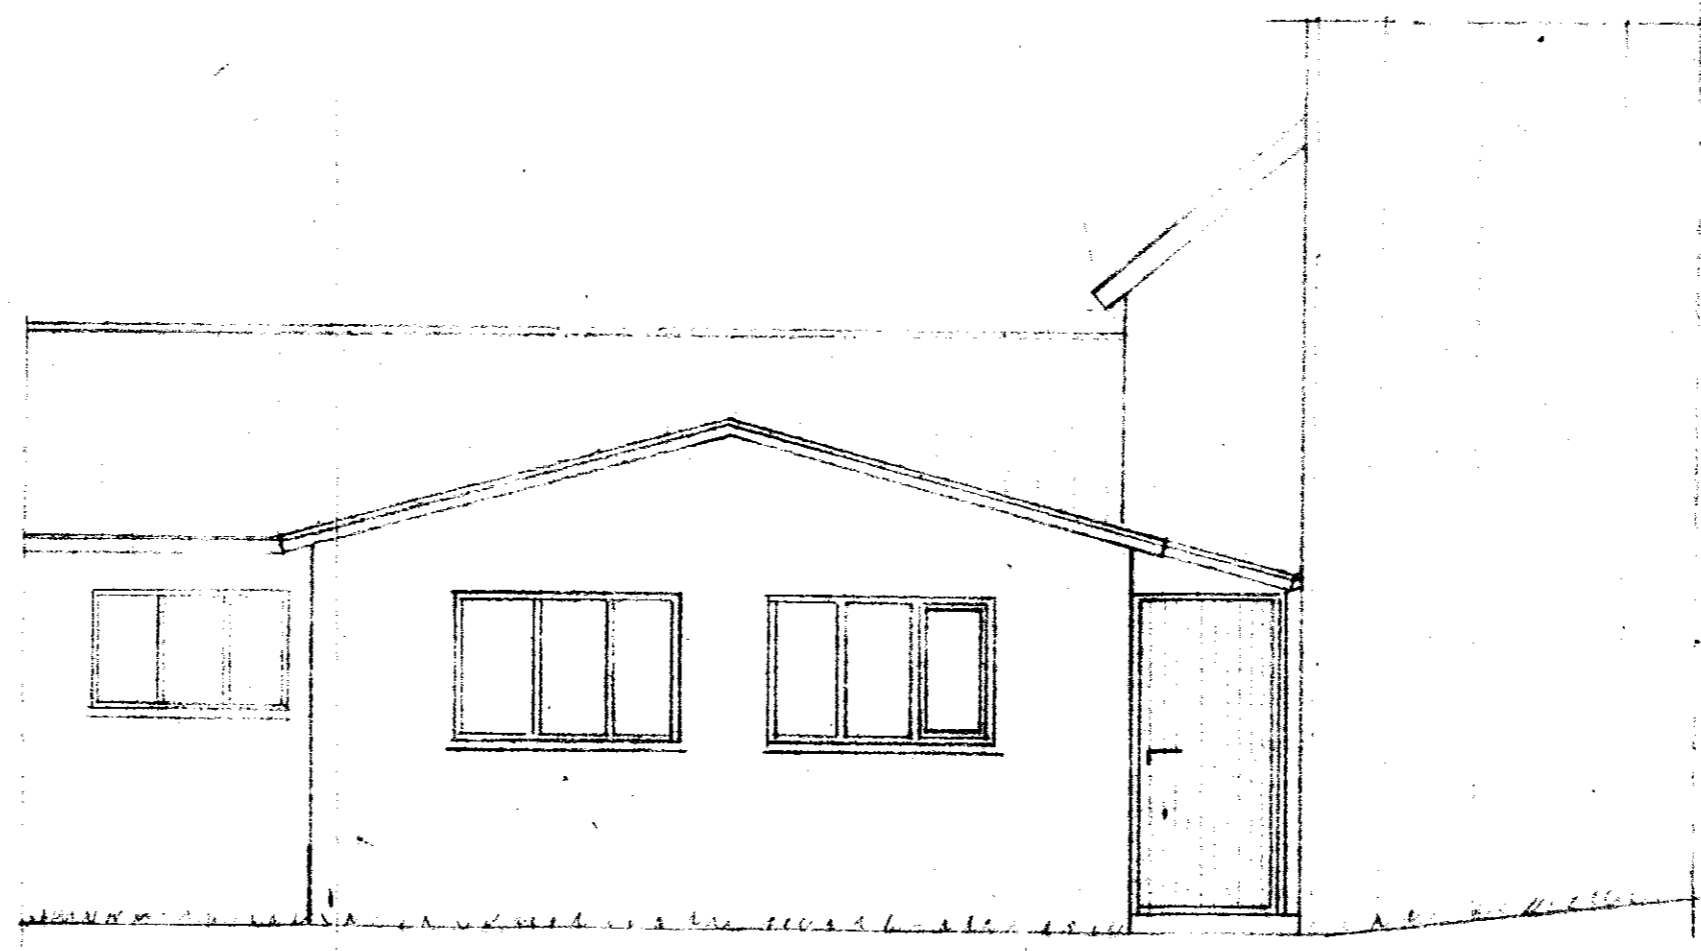

Austurgaff, 1:50.

13.9.1974.
 Braut Arn álfur Sævar
 24.5.1974
 Hól eini um

Sandlaugur II, Grönnverjani.		
Viðbygging við fjós		
5-5-74	Kr. 7.01	Merk. 1:50
Sigrún Heiðmann, v. H. V. S.		

Breytt: 29-8-74 S.H.