



Skp. 17.4.1979
Höfn




NORÐAUSTUR

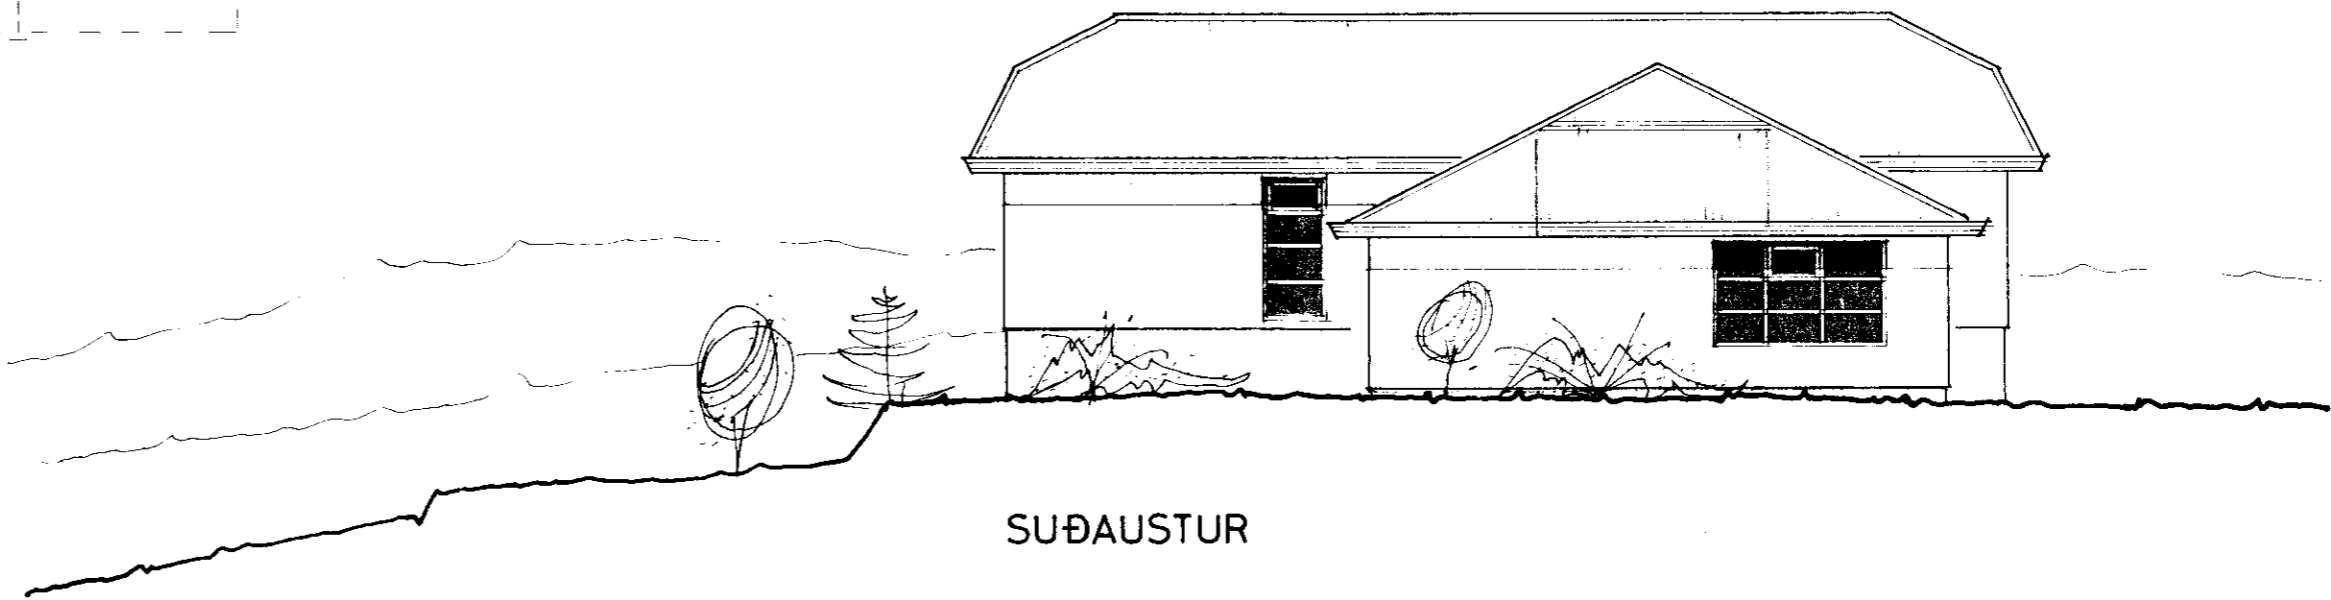

SUÐAUSTUR

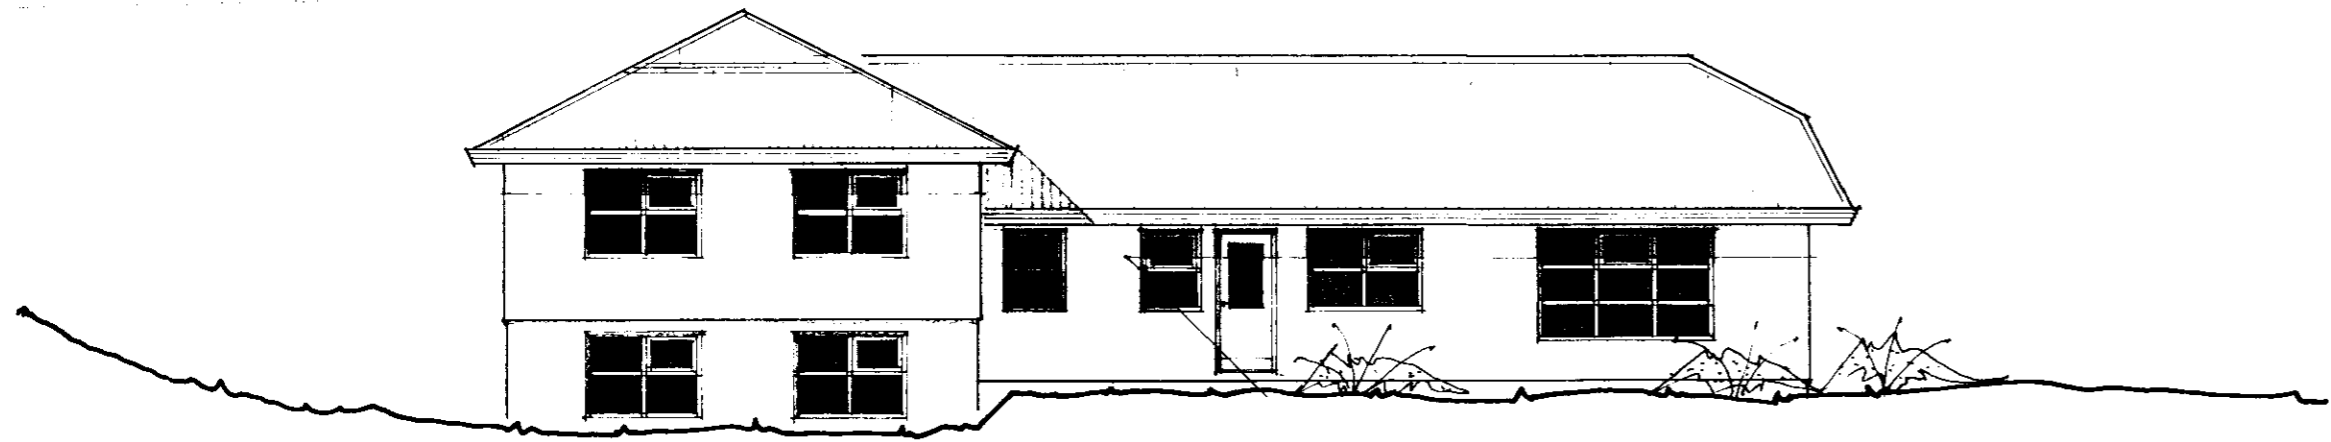

SUÐVESTUR

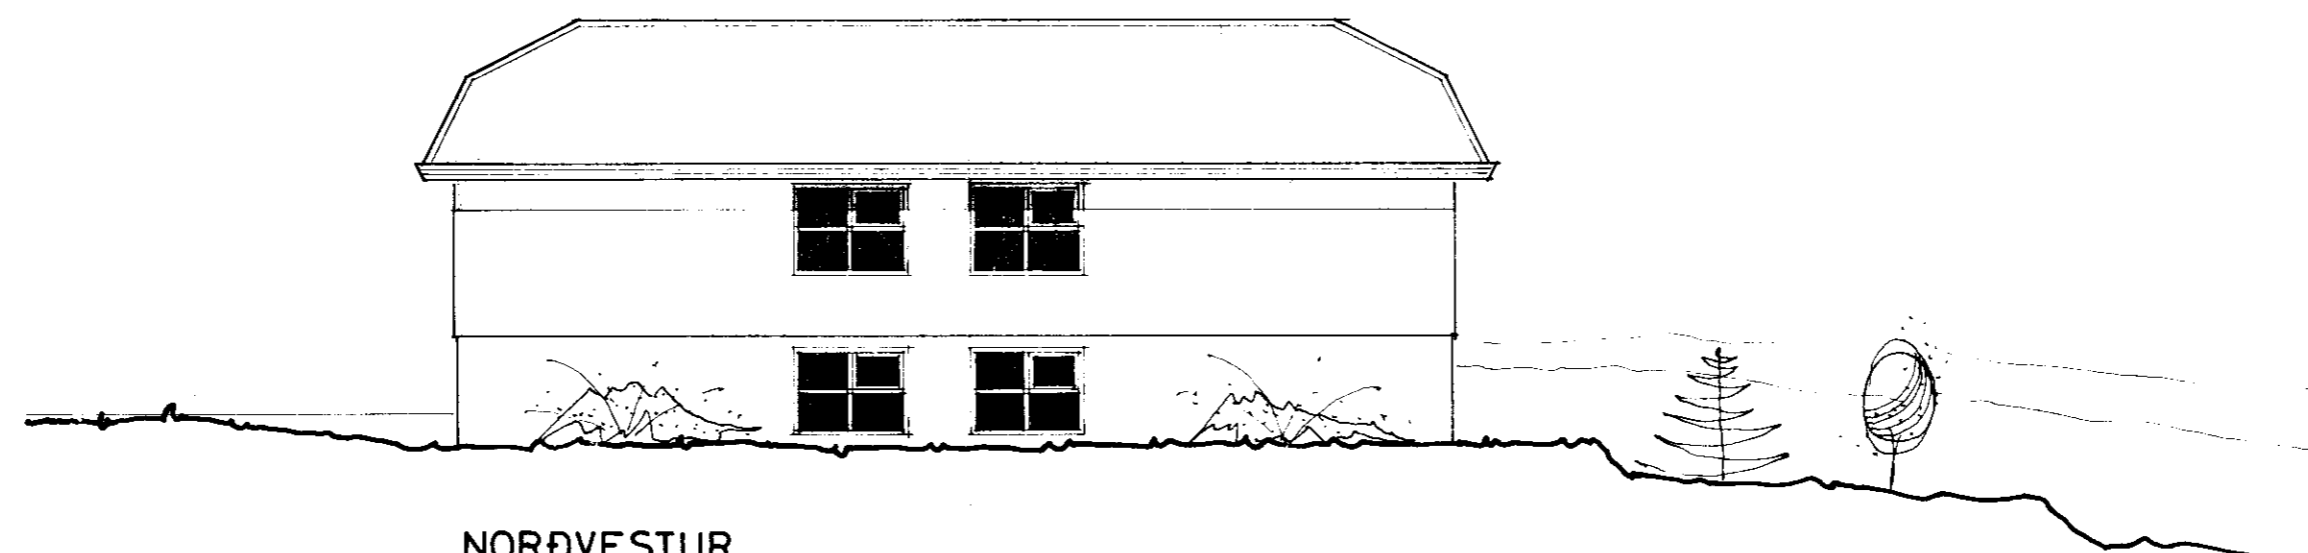

NORÐVESTUR

PÁLL V. BJARNASON, ARKITEKT, FAÍ		
HOLTSGÓTU 4, HAFNARFIRÐI, SÍMI 5 20 47		
KVARÐI 1:100	DAGS. APRÍL 1979	TEIKN. P.Bj.
SANDLÆKJARKOT, GNÚPV.HR., ÁRN.		
IBÚÐARHÚS		
ÚTLITSMYNDR		
Páll V. Bjarnason 24.01		