

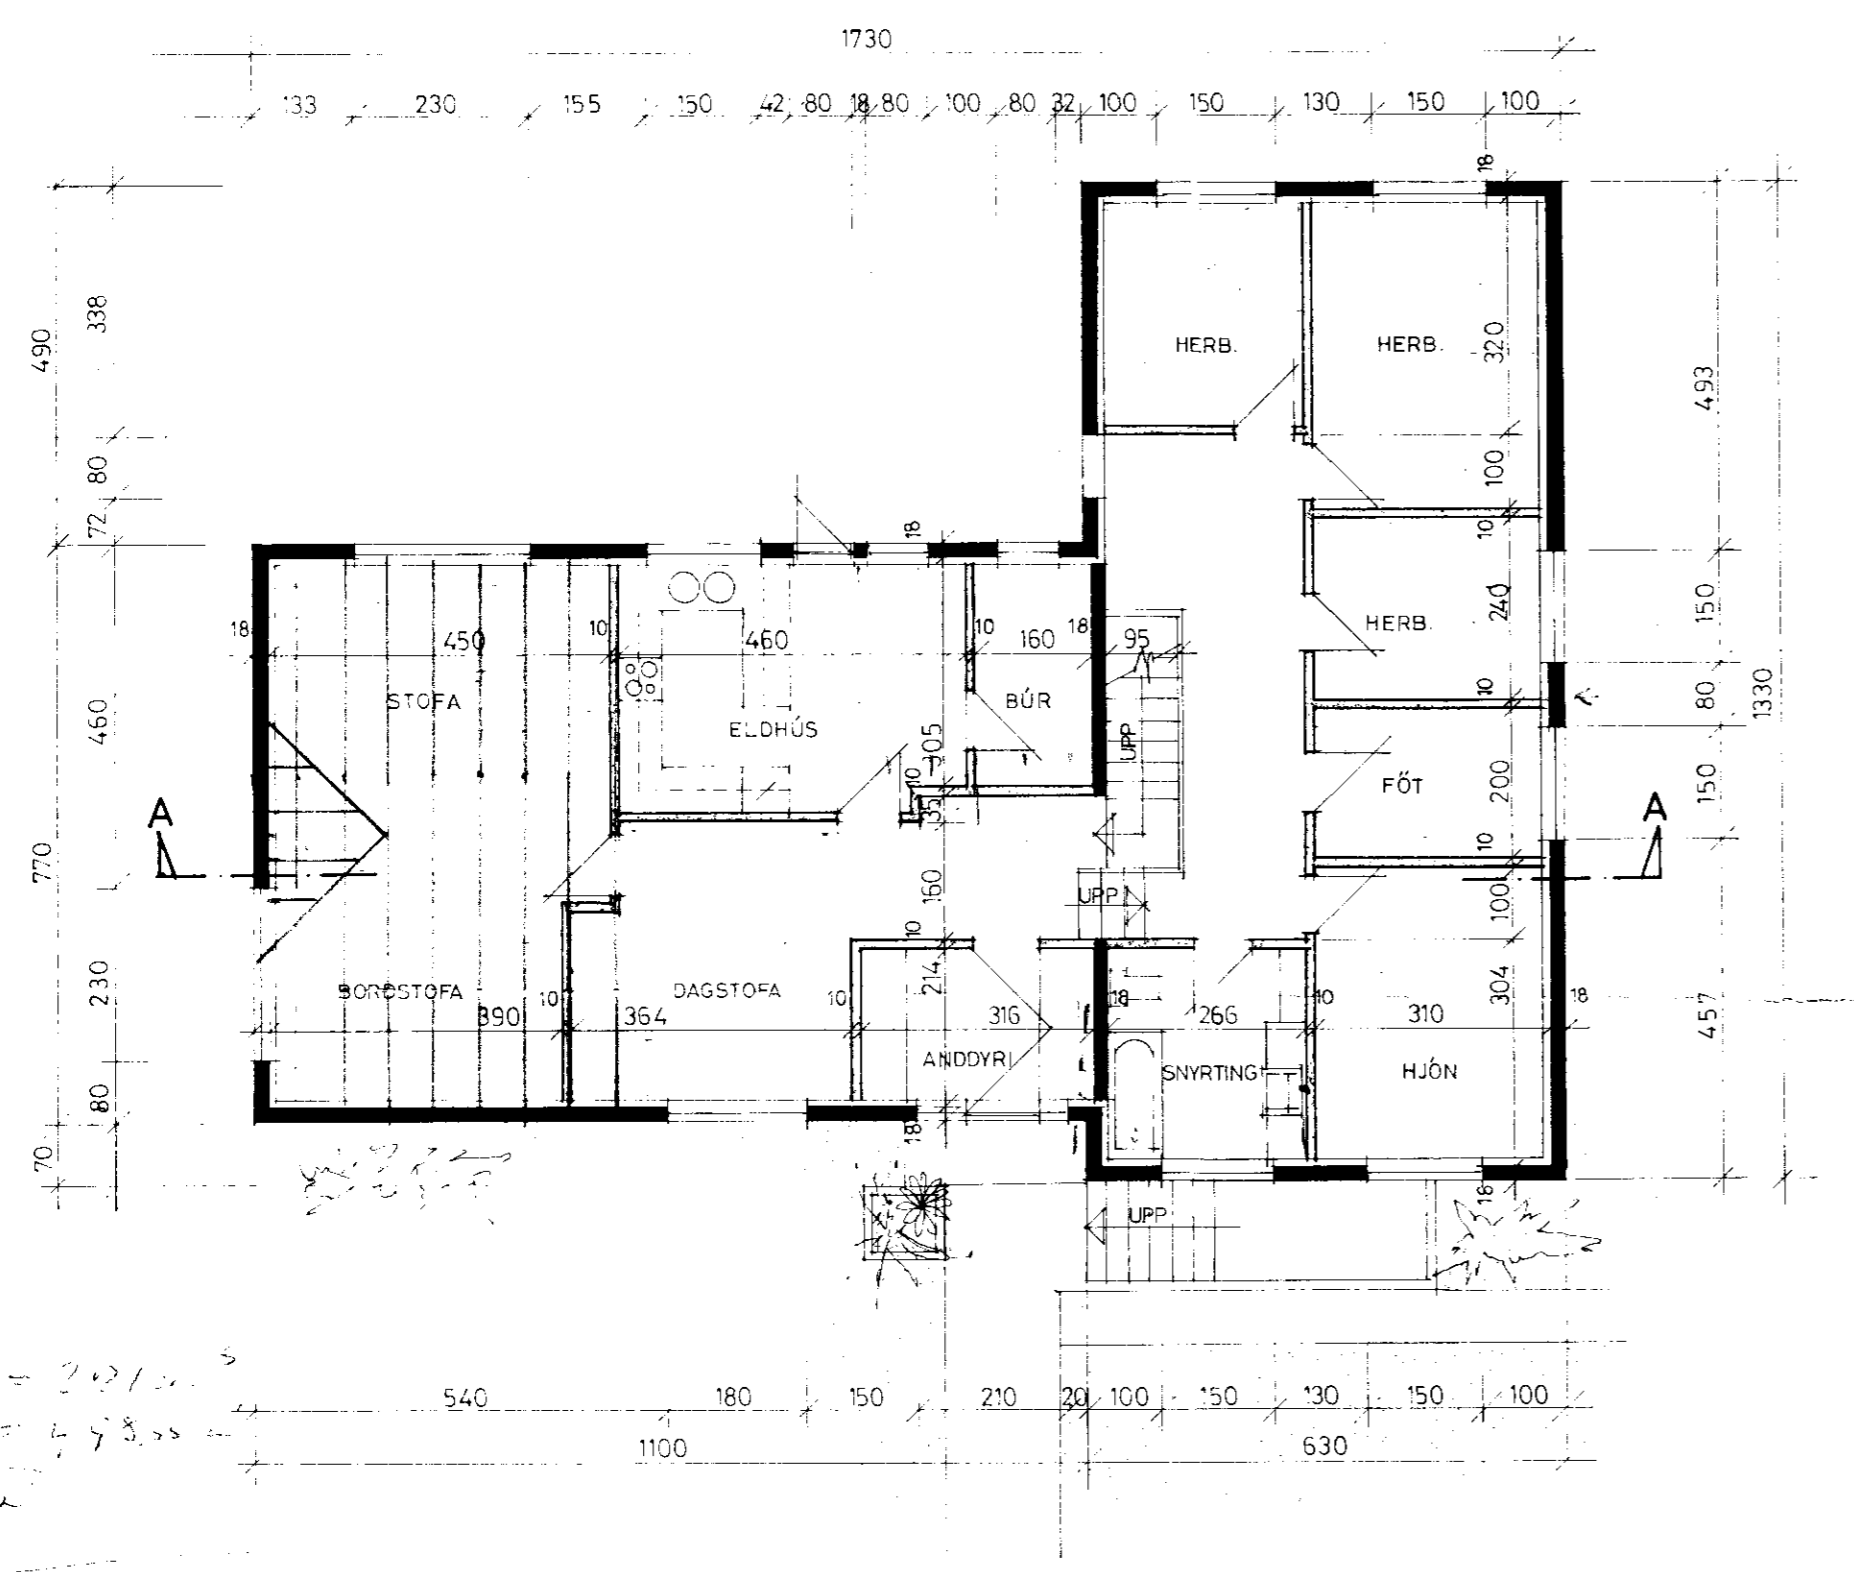



Sandf. 17. H. 1979

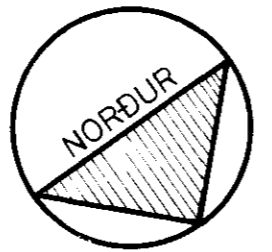

JARDHÆÐ 1:100

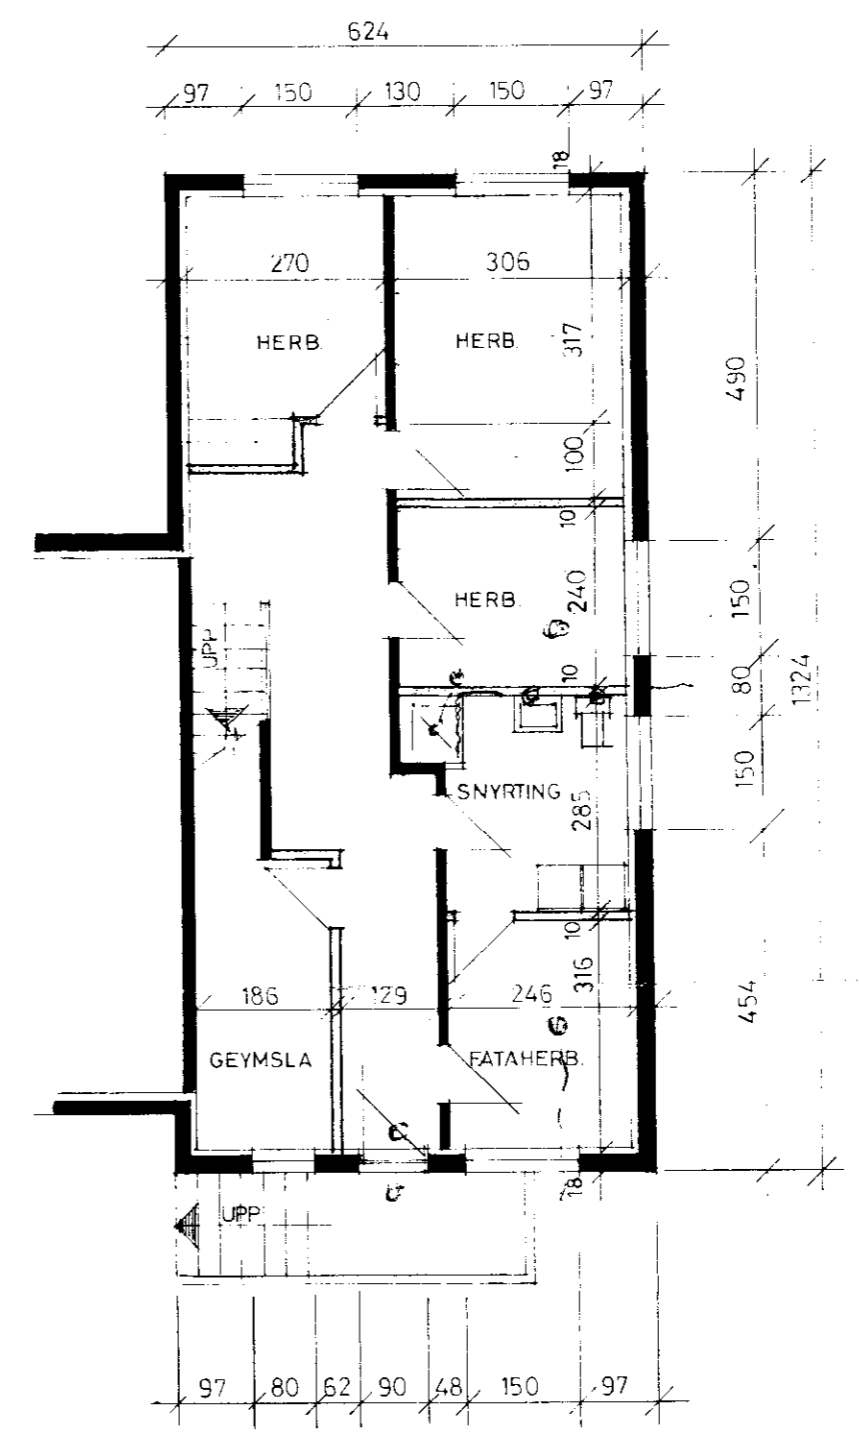

KJALLARI 1:100

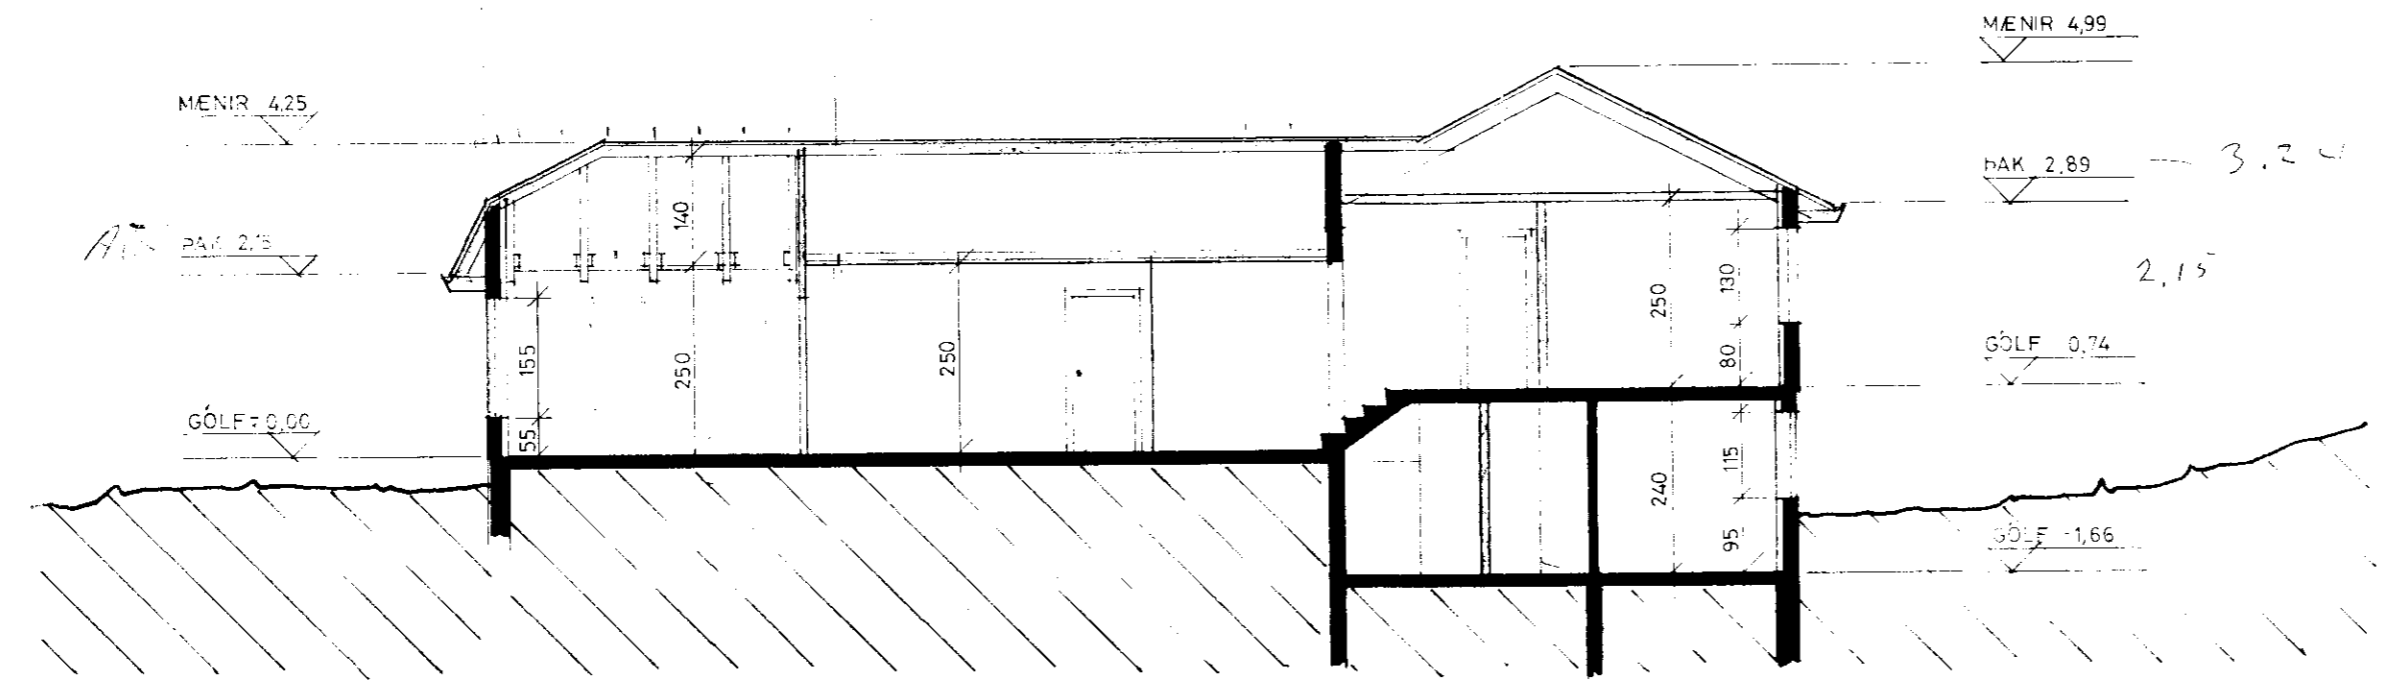

SNID A-A 1:100

54.9 = 2010.5
 53.79 = 498.22
 108.6

PÁLL V. BJARNASON, ARKITEKT, FAÍ		
HOLTSGÖTU 4, HAFNARFIRÐI, SÍMI 520 47		
KVARÐI 1100	DAGS APRÍL 1979	TEIKN <i>P.Bj.</i>
SANDLEKJARKOT, GNÚPV.HR., ÁRN.		
ÍBÚÐARHÚS		
GRUNNMYNDIR & SNID		
<i>Páll V. Bjarnason</i> 24.02		