






SAMÞYKKT
 08 JULI 2009
Ólafur Kjartan
 Byggingafræðingur, Árnæssýslu og Flóahær.

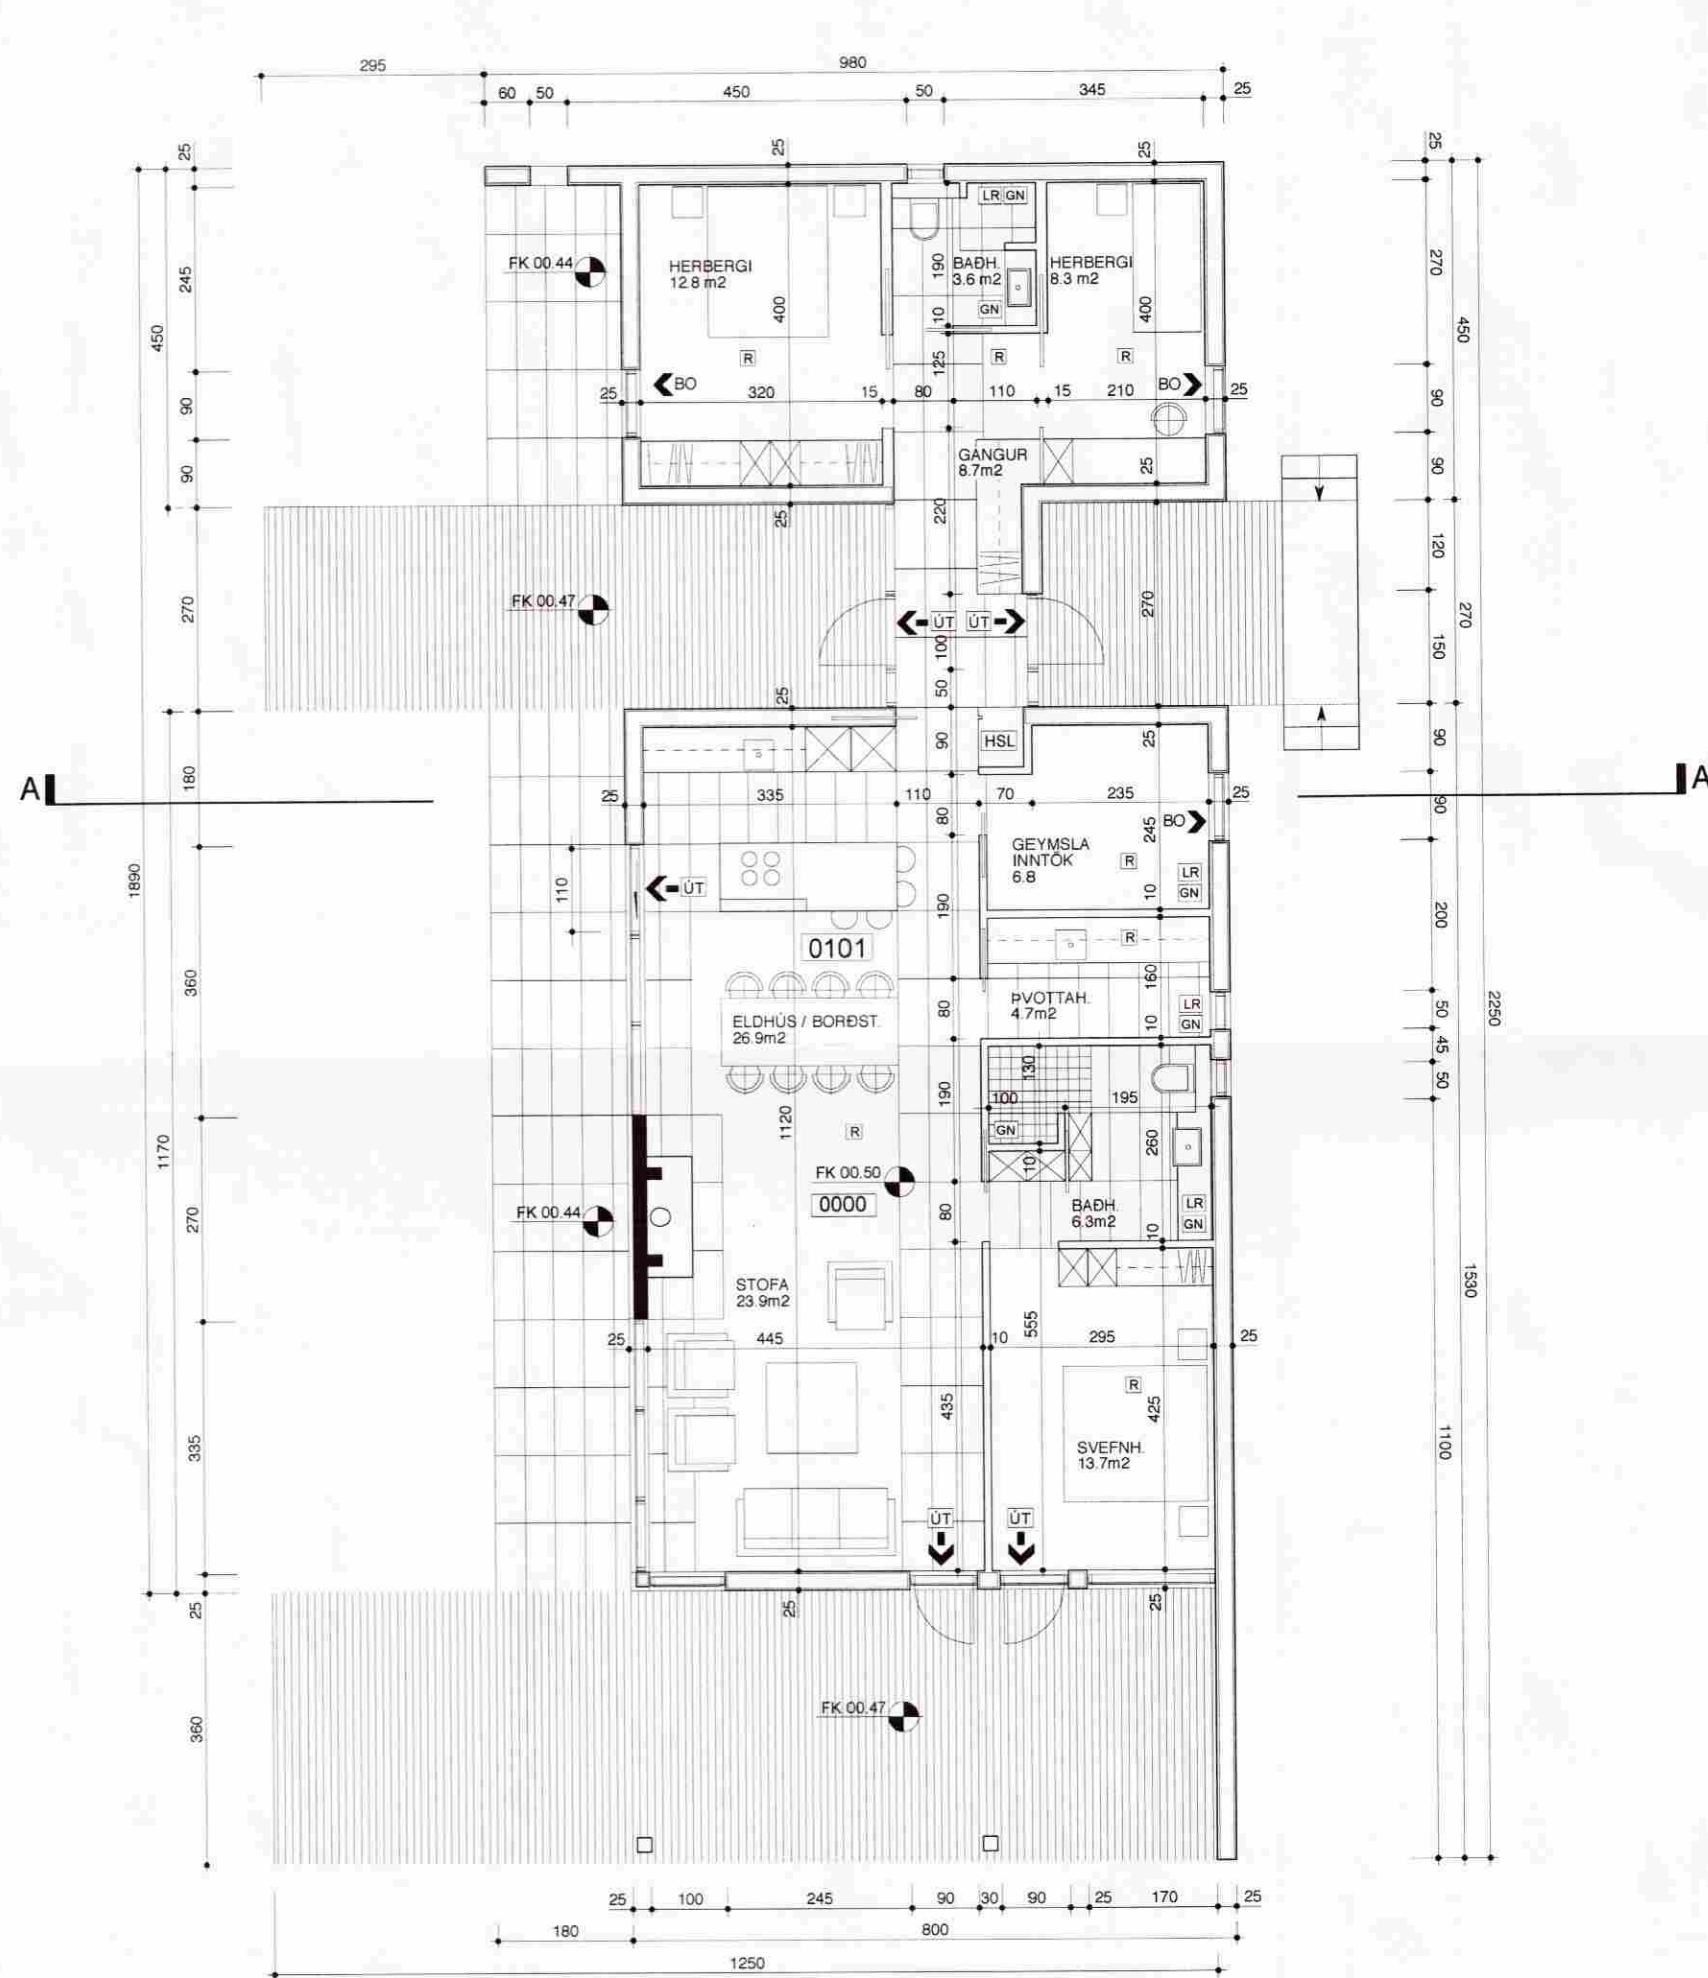


GRUNNMYND KVARÐI 1:100

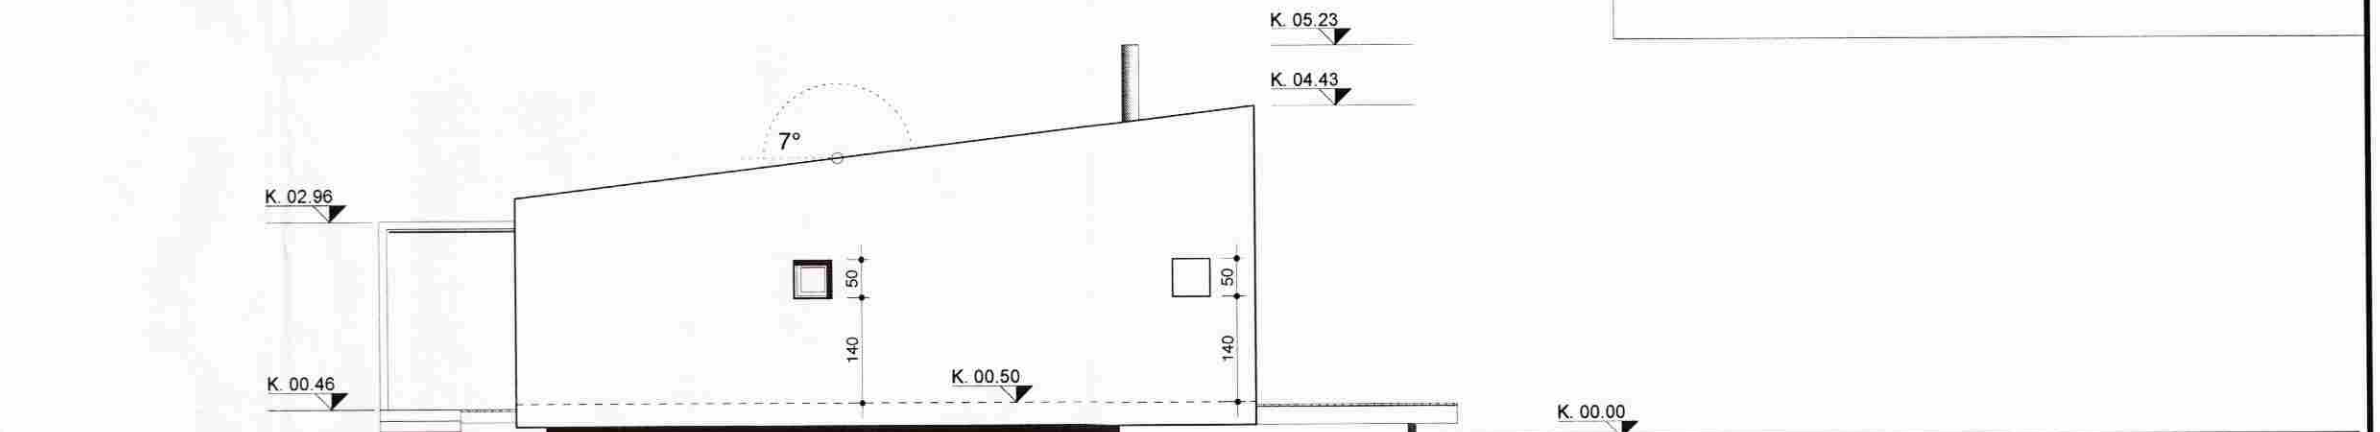

ÚTLIT NORÐUR

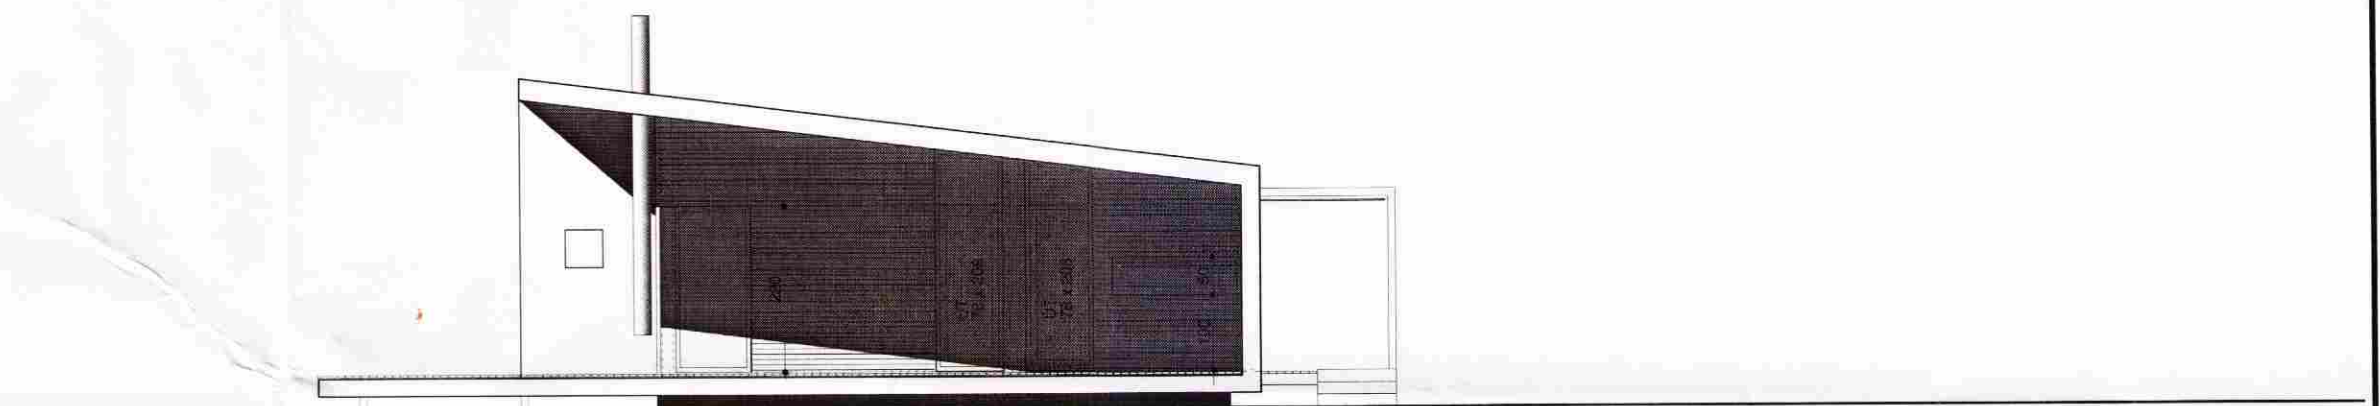

ÚTLIT SUÐUR

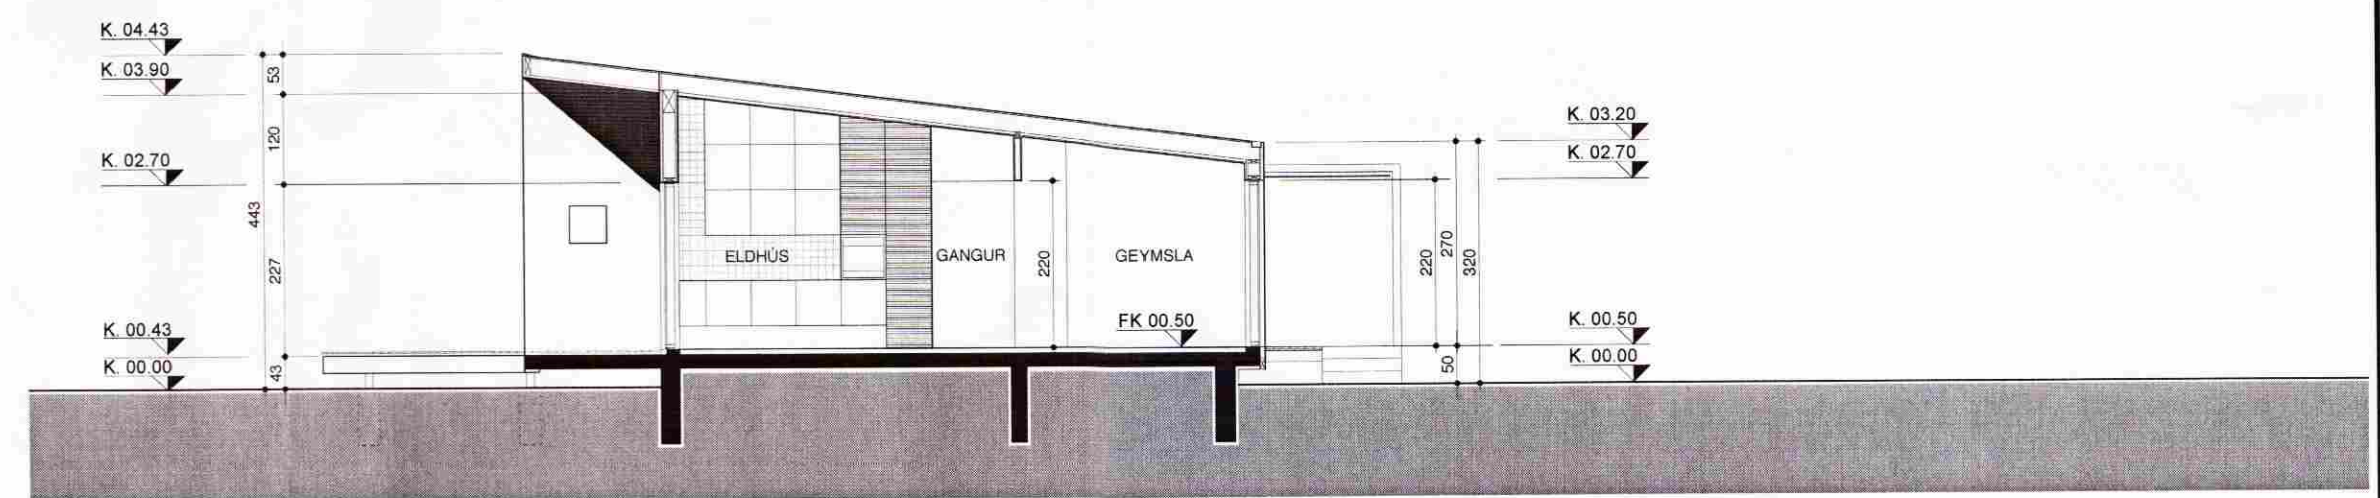

SNEIÐING AA

SMALASKYGGNIR 2 Í LANDI STÓRA HOFS

ADALUPPRÁTTUR	VERK:	00-00
GRUNNMYND, ÚTLIT OG SNID	KVARÐI:	1:100
	DAGS:	26.07.09
	TEIKN:	Ó.SIG
	TEIKN NR.:	01



Teiknistofa Hólmgarður 64 108. Reykjavík
 Sími: 697 9090 email: omar@funk.is
 Anna Kr. Hjartardóttir arkitekt fal kt: 150964-5989
 Ómar Sigurbjörnsson inn.ark fhi kt: 260958-4969