




SAMÞYKKT
08 JULI 2009
Ólafur Kjartan
Byggingafurkrúi uppsv. Ámessýslu og Flóahfr.



ÞAKMYND KVARÐI 1:100

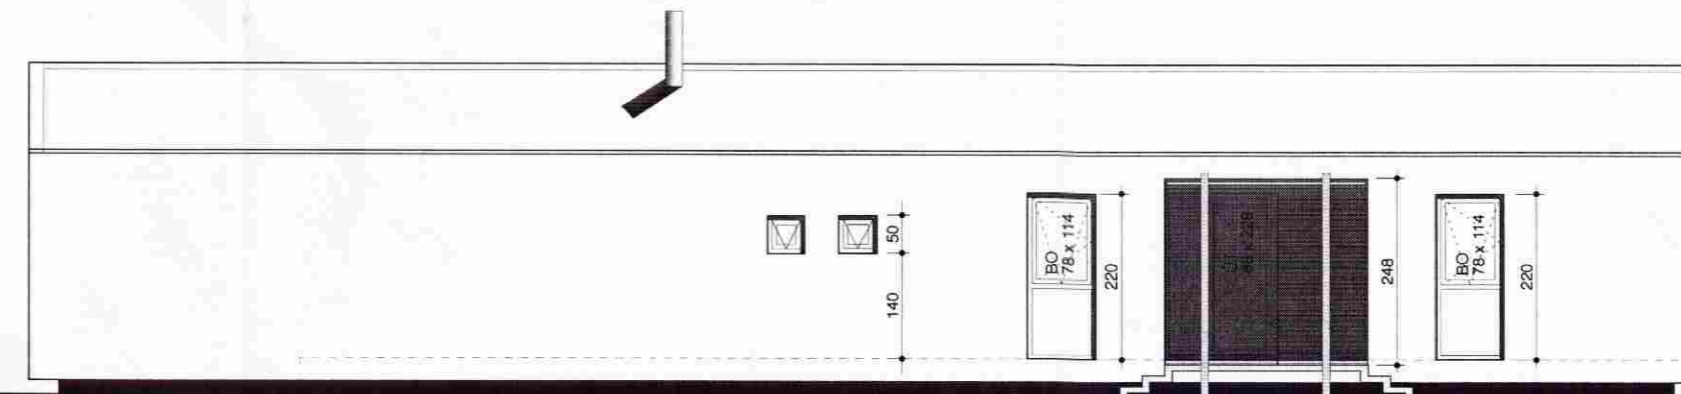

ÚTLIT AUSTUR

ÚTLIT VESTUR



SMALASKYGGNIR 2 Í LANDI STÓRA HOFS

| | | |
|------------------|------------|----------|
| ADALUPPRÁTTUR | VERK: | 00-00 |
| ÞAKMYND OG ÚTLIT | KVARÐI: | 1:100 |
| | DAGS: | 26.07.09 |
| | TEIKN: | Ó.SIG |
| | TEIKN NR.: | 02 |



Teiknistofa Hólmgarður 64 108. Reykjavík
Sími: 697 9090 email: omar@funk.is
Anna Kr. Hjartardóttir arkitekt fal kt: 150964-5989
Ómar Sigurbjörgsson inn.ark.íth kt: 260958-4969