



BYGGINGARFULLTÖL  
Samp. 148  
GNÖTVERJAHREPT

*H. Magnússon*

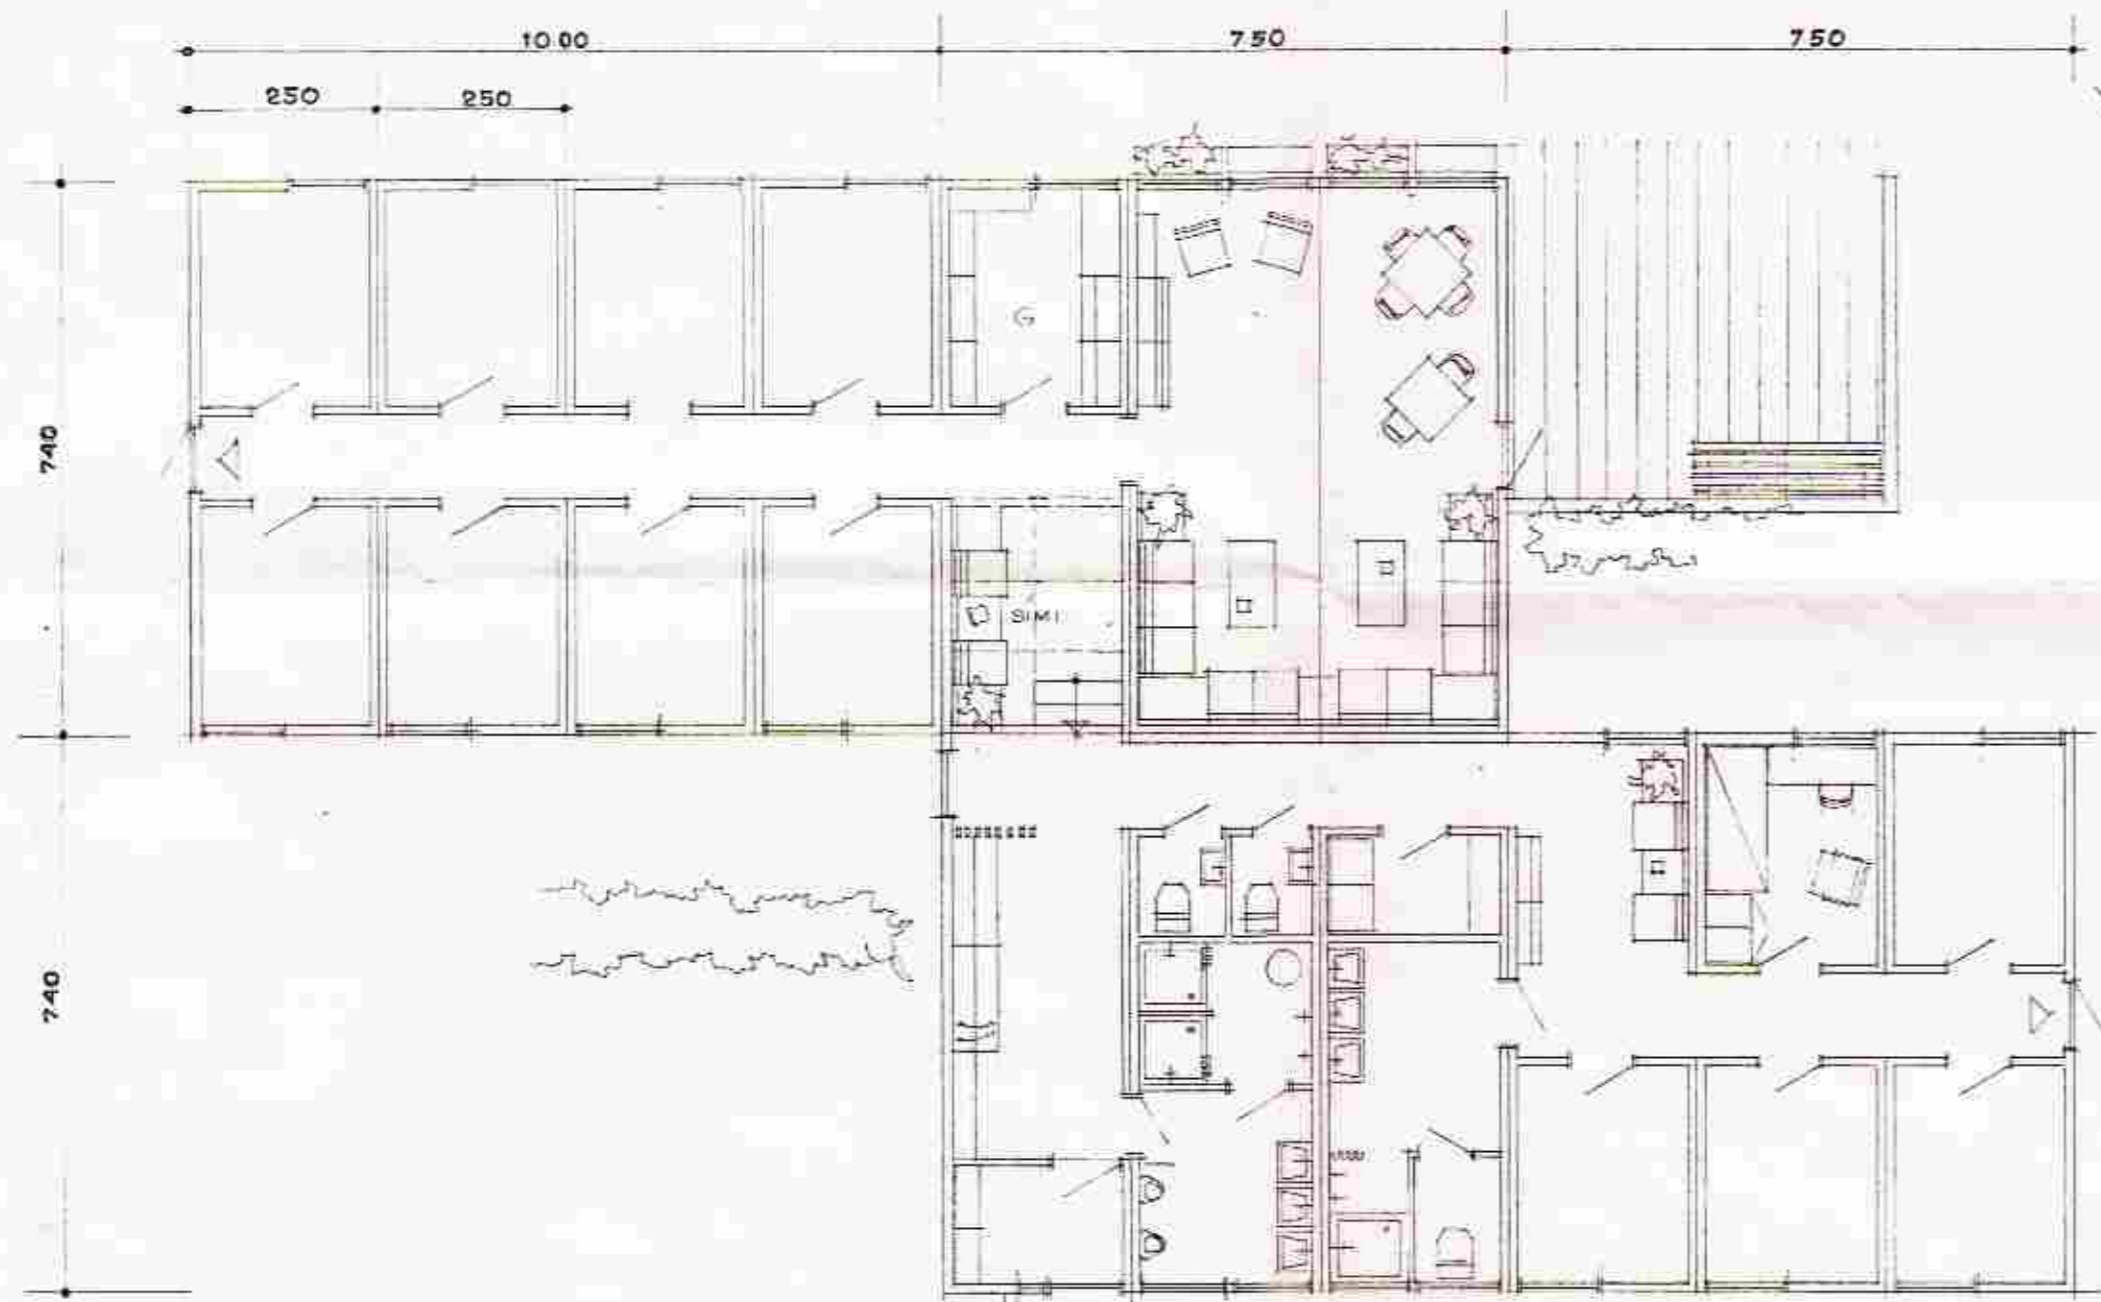


GRUNNMYND, M. 1:100

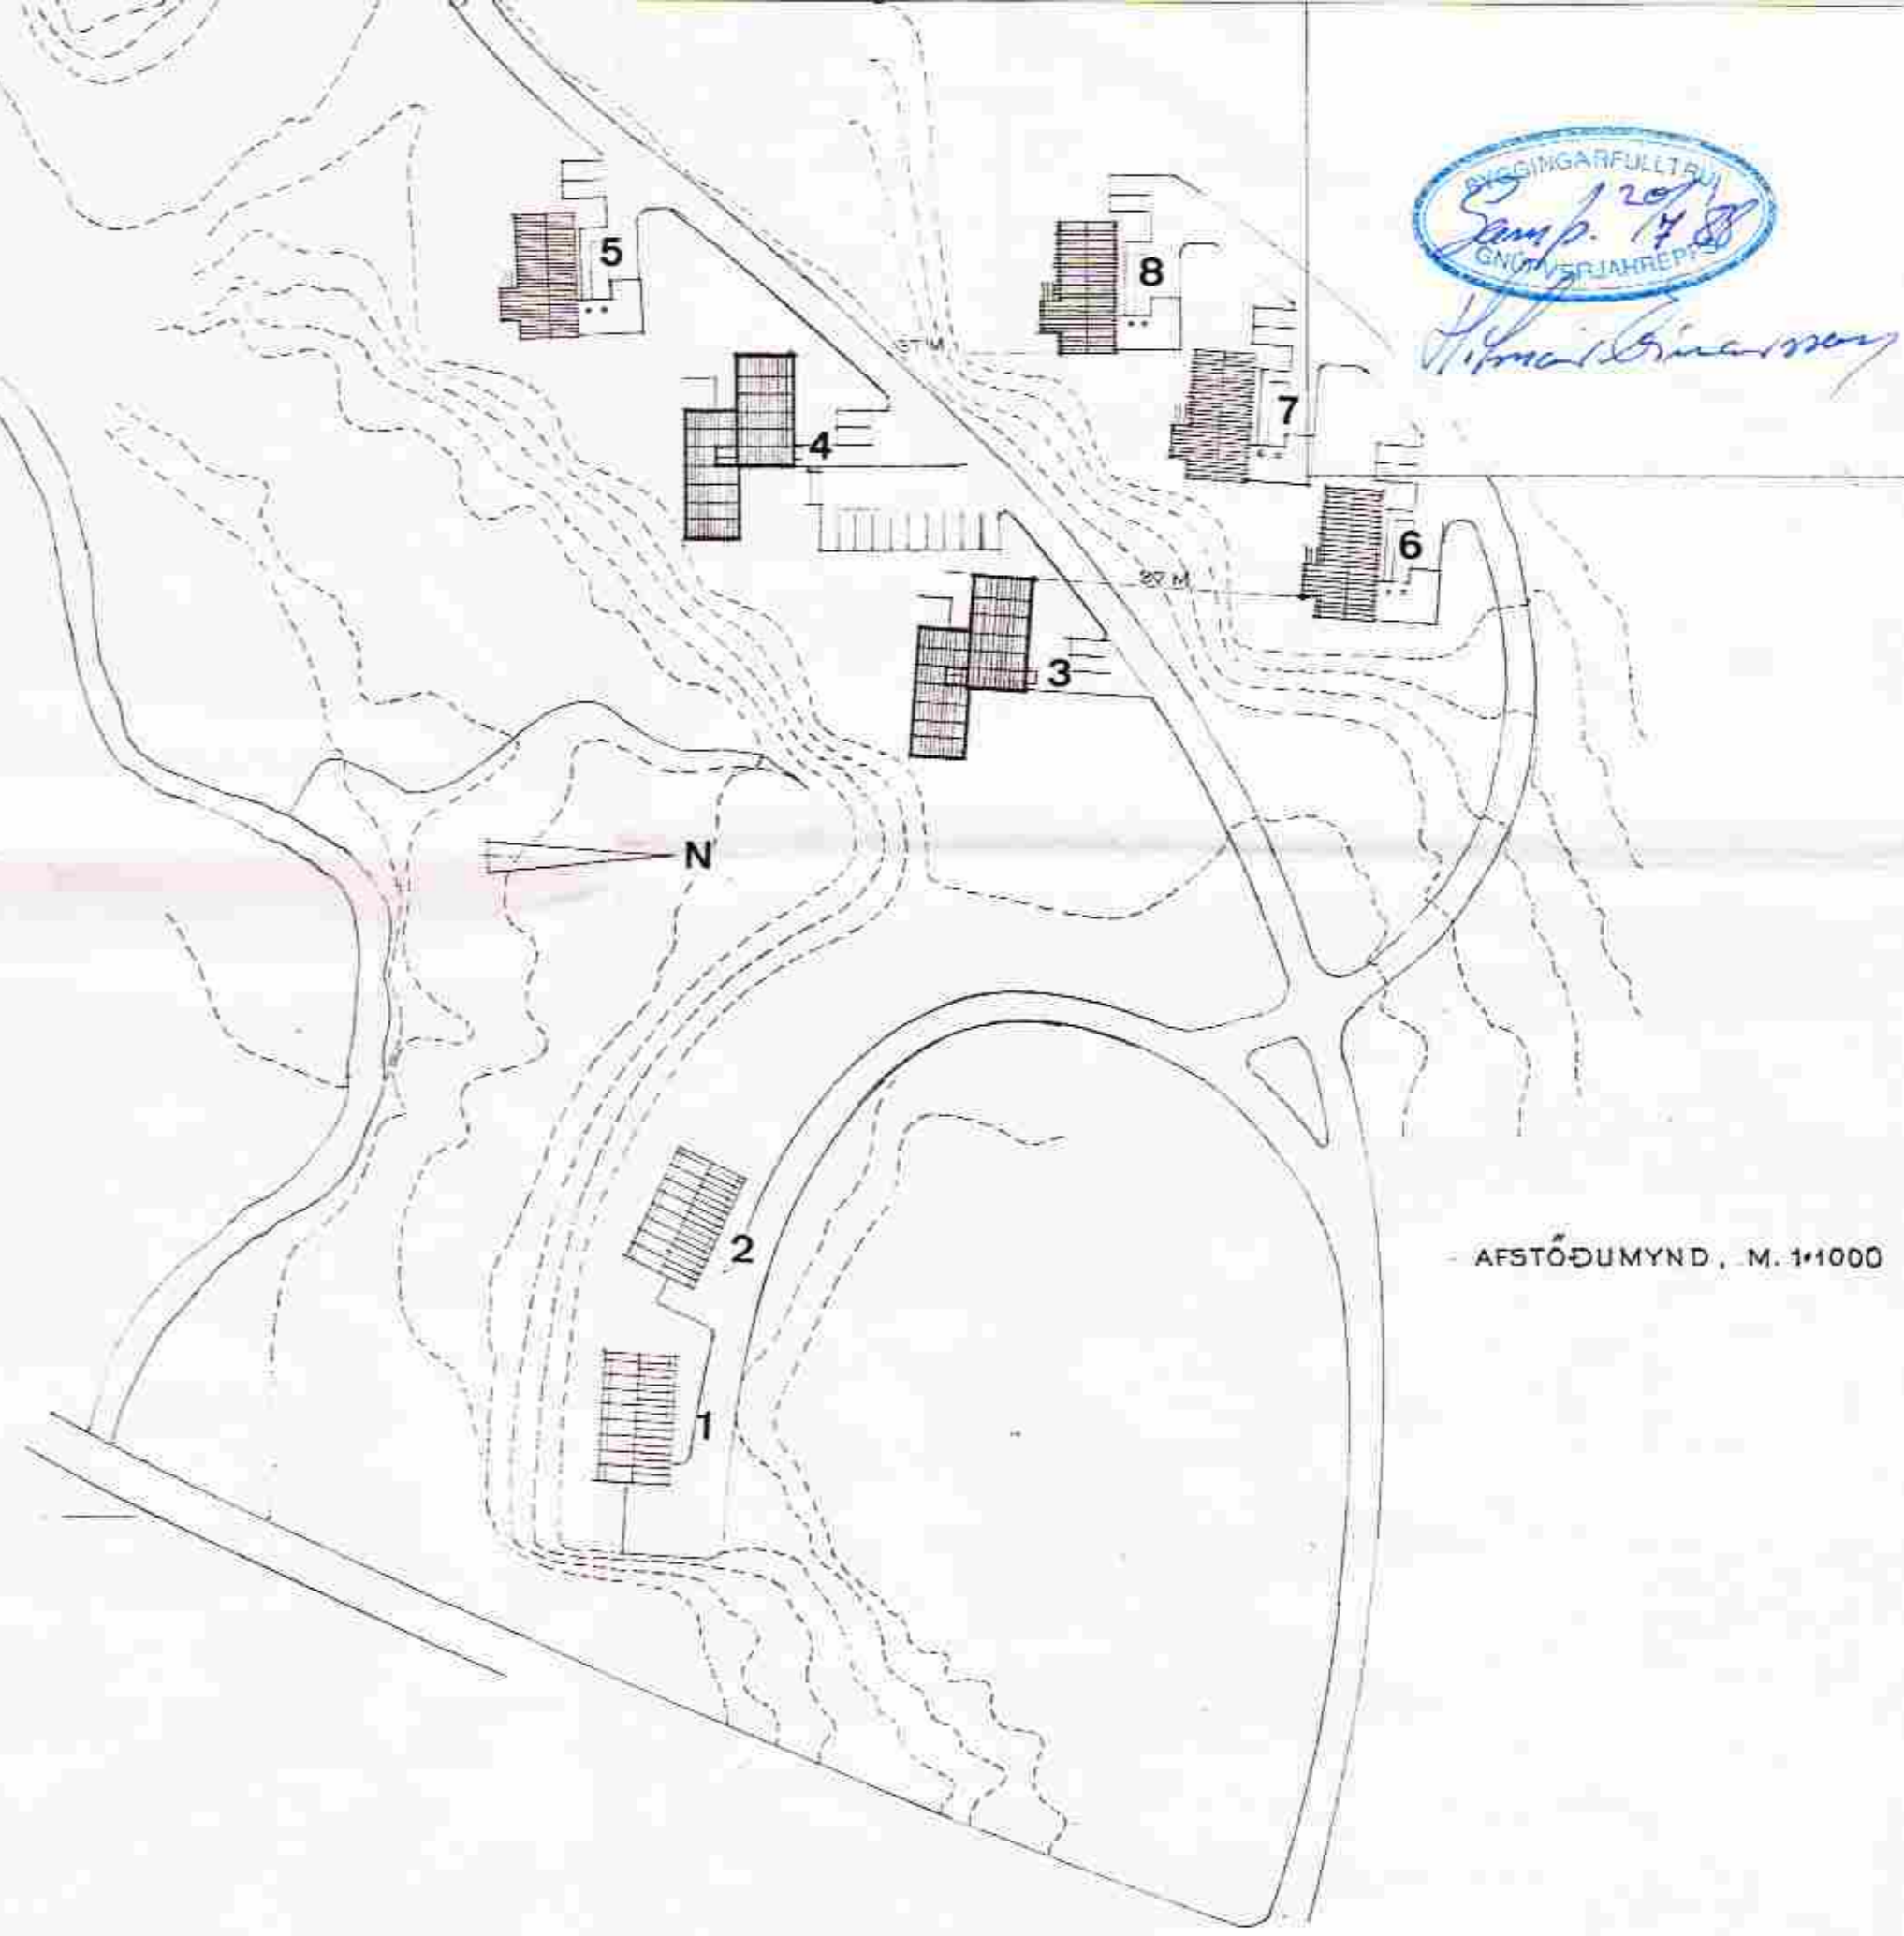

AFSTÖÐUMYND, M. 1:1000



NORÐURHLIÐ, M. 1:100

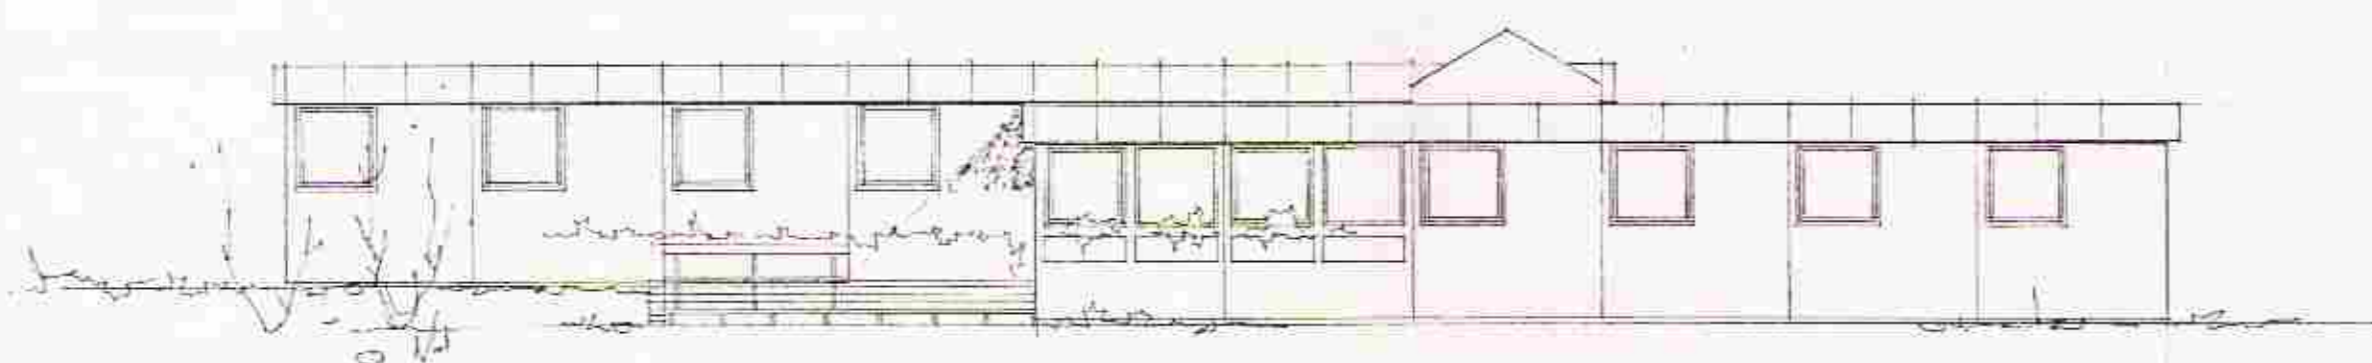

SUÐURHLIÐ, M. 1:100



AUSTURHLIÐ, M. 1:100