
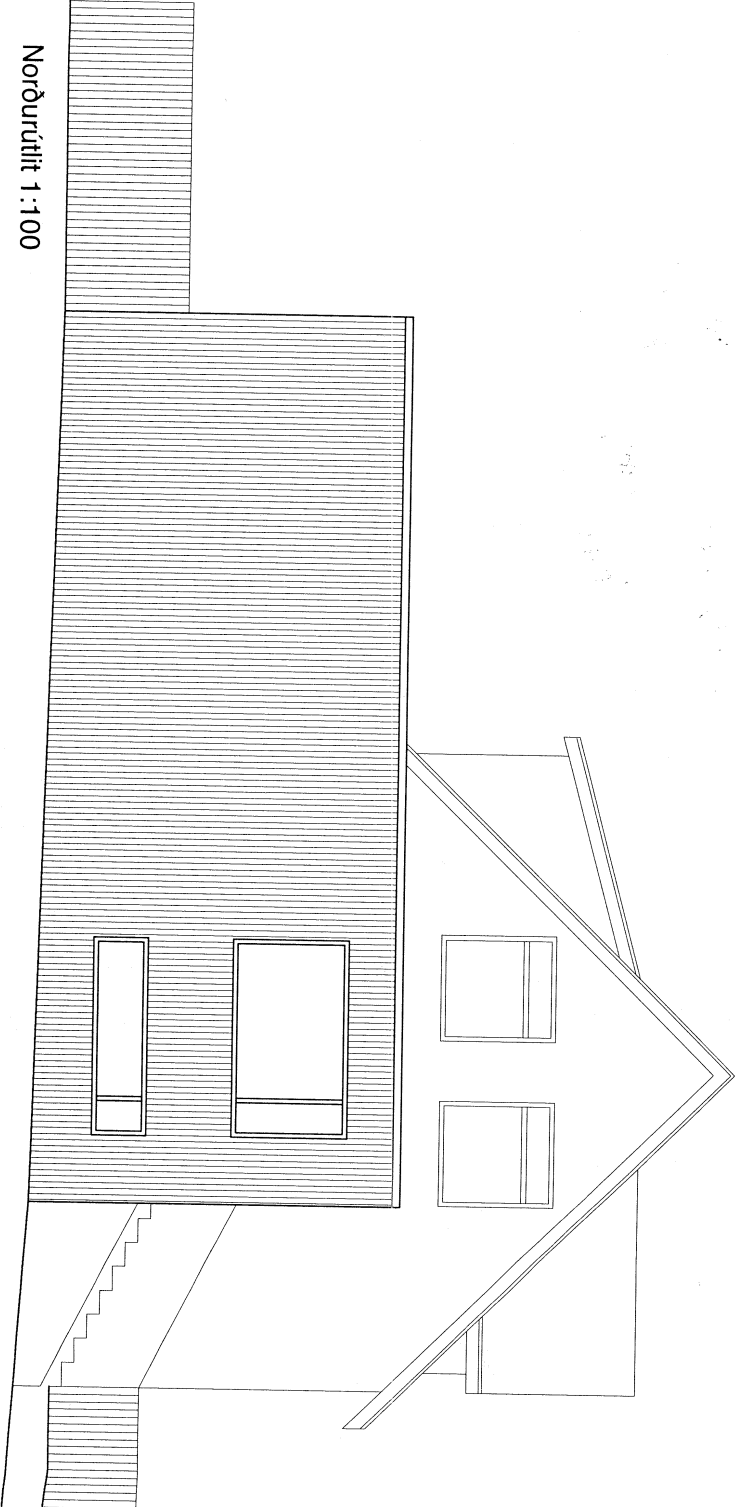


Suðurlitit 1:100

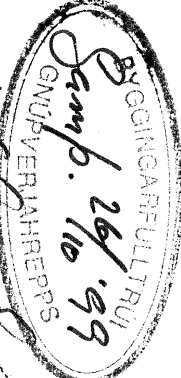

Norðurlitit 1:100


 Samb. 26/10'99
 Hannes Danmeyer

Steinhólfur
 steinþór kári kárason arkitekt efl-faí
 vöðmelur 49 reykjavík is-107 sími 552'02'96 kkarason@media.is 160867-5319


 1:100

Steinsholt-Íbúðarhús/viðbygging

dags	teiknað	verk	teikn.	breyt.	blað
10.99	skk	07	103	.	3/4