

5STK Ø12 BORDABOLTAR

SÚLA 150x150




4STK Ø16 FRANSKAR L=240  
4STK Ø16 FRANSKAR L=150  
SKRUFUR + Ø62 MM  
BULLDOG

MILLIVEGGJASTOD 2STK 50x150

LÍMTRÉBITI 65x367

2STK Ø16 FRANSKAR SKRUFUR L=150  
+ 2STK Ø62 MM BULLDOG.


2400

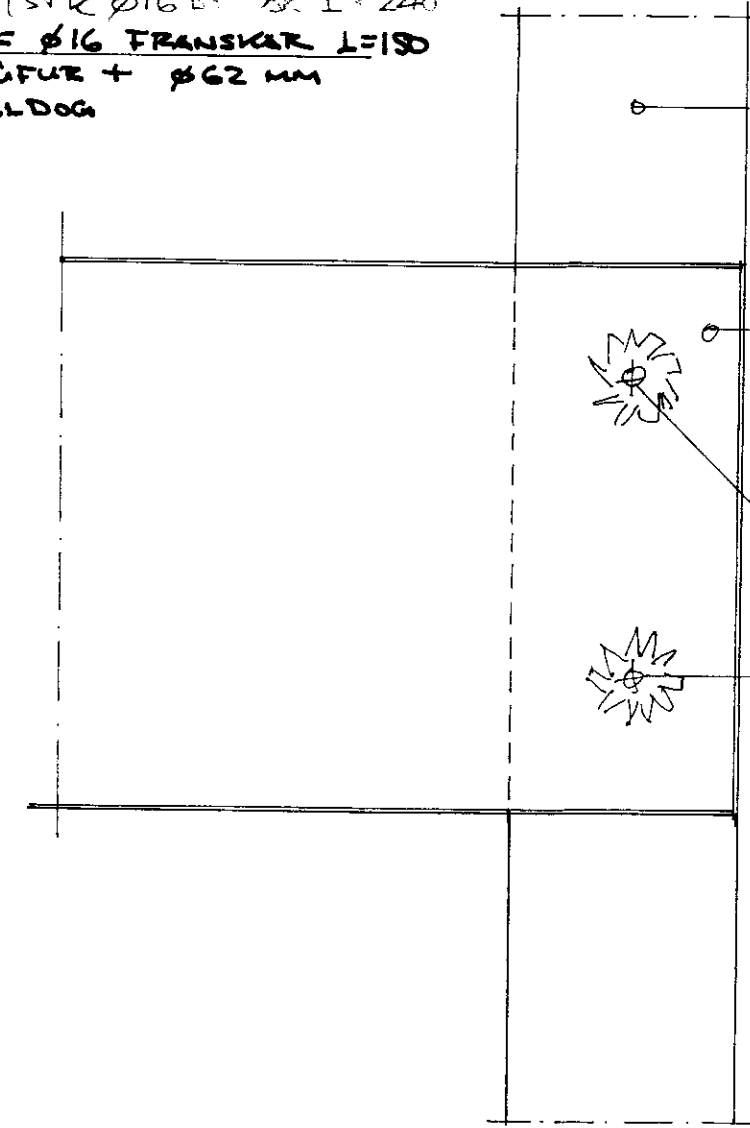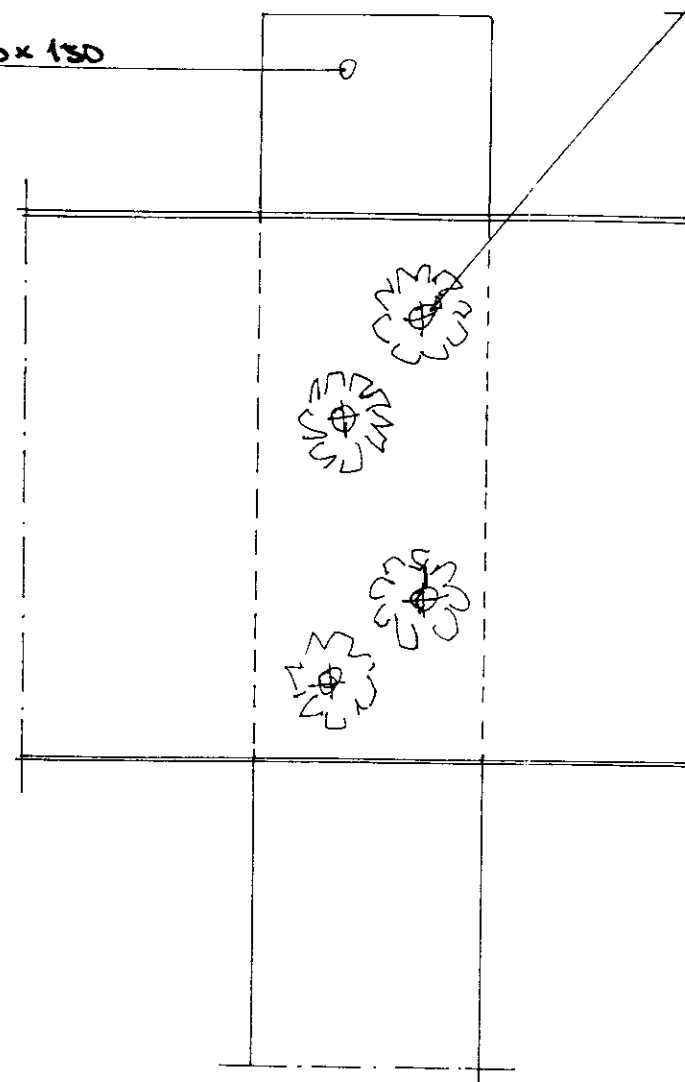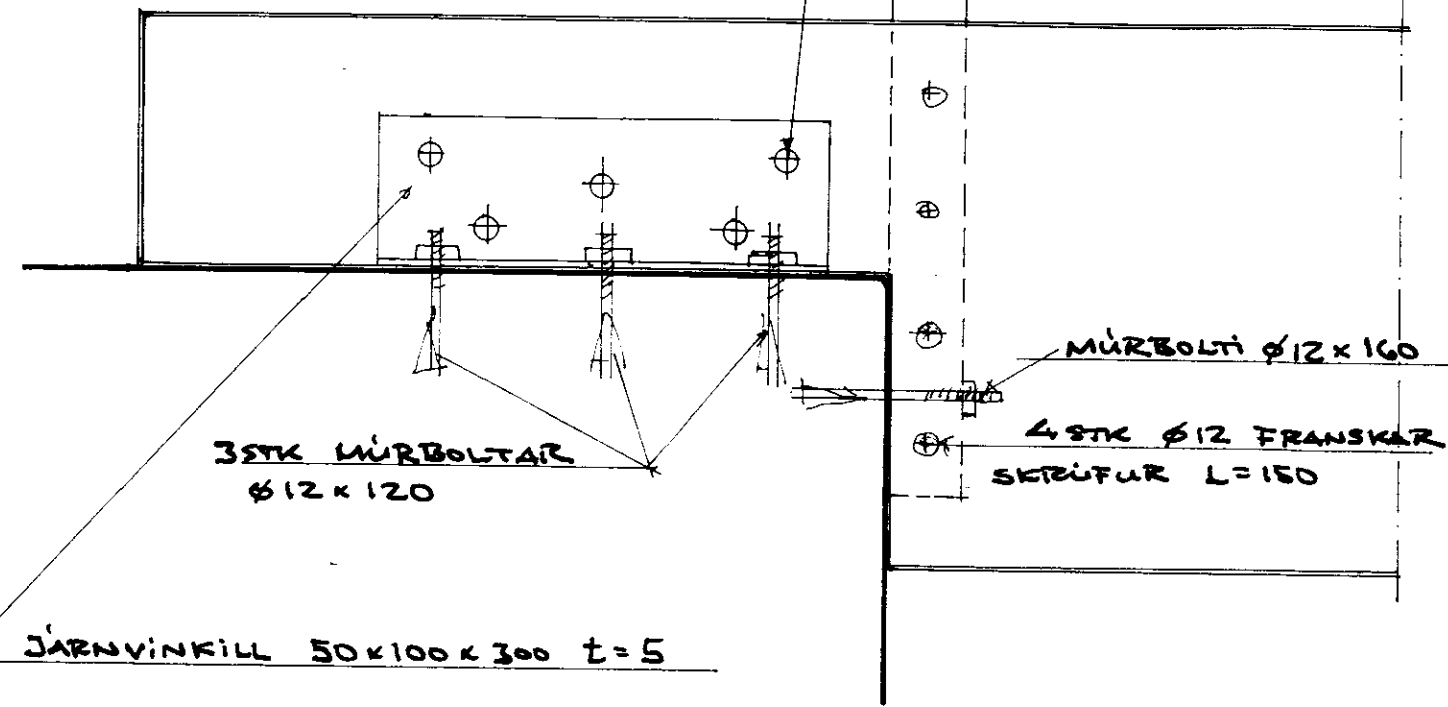

SÉRMYND NR 13 M 1:5

SÉRMYND NR 14 M 1:5

SÉRMYND NR 15 M 1:5

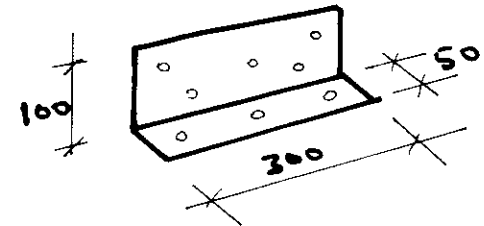


4STK Ø16 BOLTAR

JÄRNVINKILL  
50x250x120 t=5  
SÍN HUORU MEGIN  
VIÐ STÖÐ

2STK Ø12x120  
MÚRBOLTAR PR.  
VINKIL

SÉRMYND NR 16 M 1:5


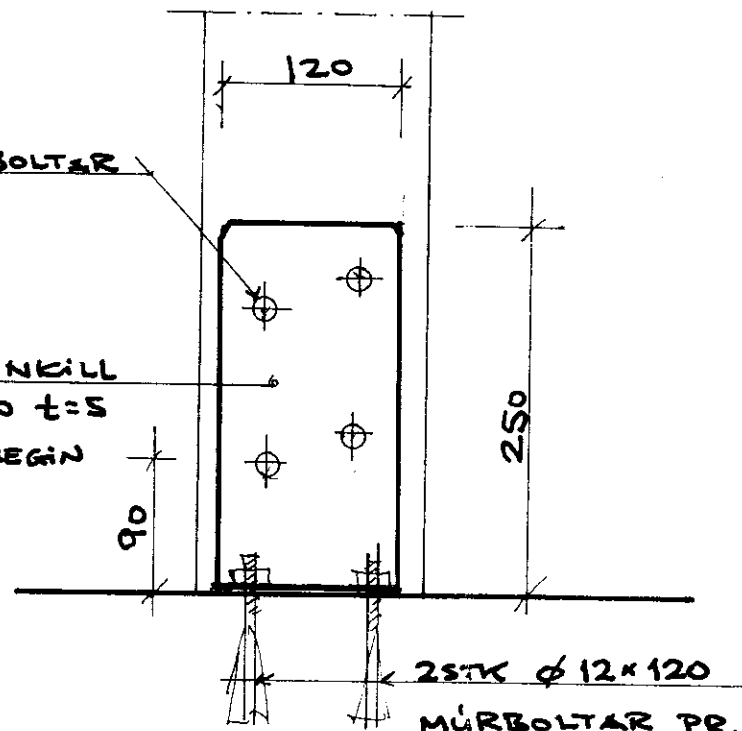


BMF VINKILL TYPA:  
90x48x3=116 ER KOMI  
SÍN HUORU MEGIN VIÐ SPÖRNU  
NEGLING 7STK 40/50 NAGLAR  
PR VINKIL.

2700  
20MM LÖTTBIL

MÚRBOLTI Ø12x120  
PR. VINKIL

SÉRMYND NR 5 M 1:5

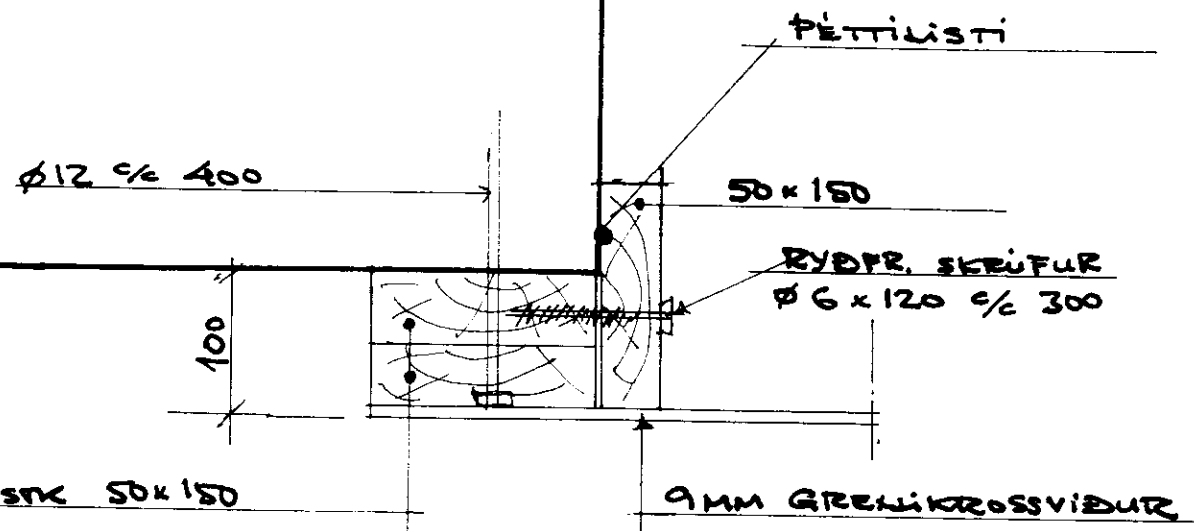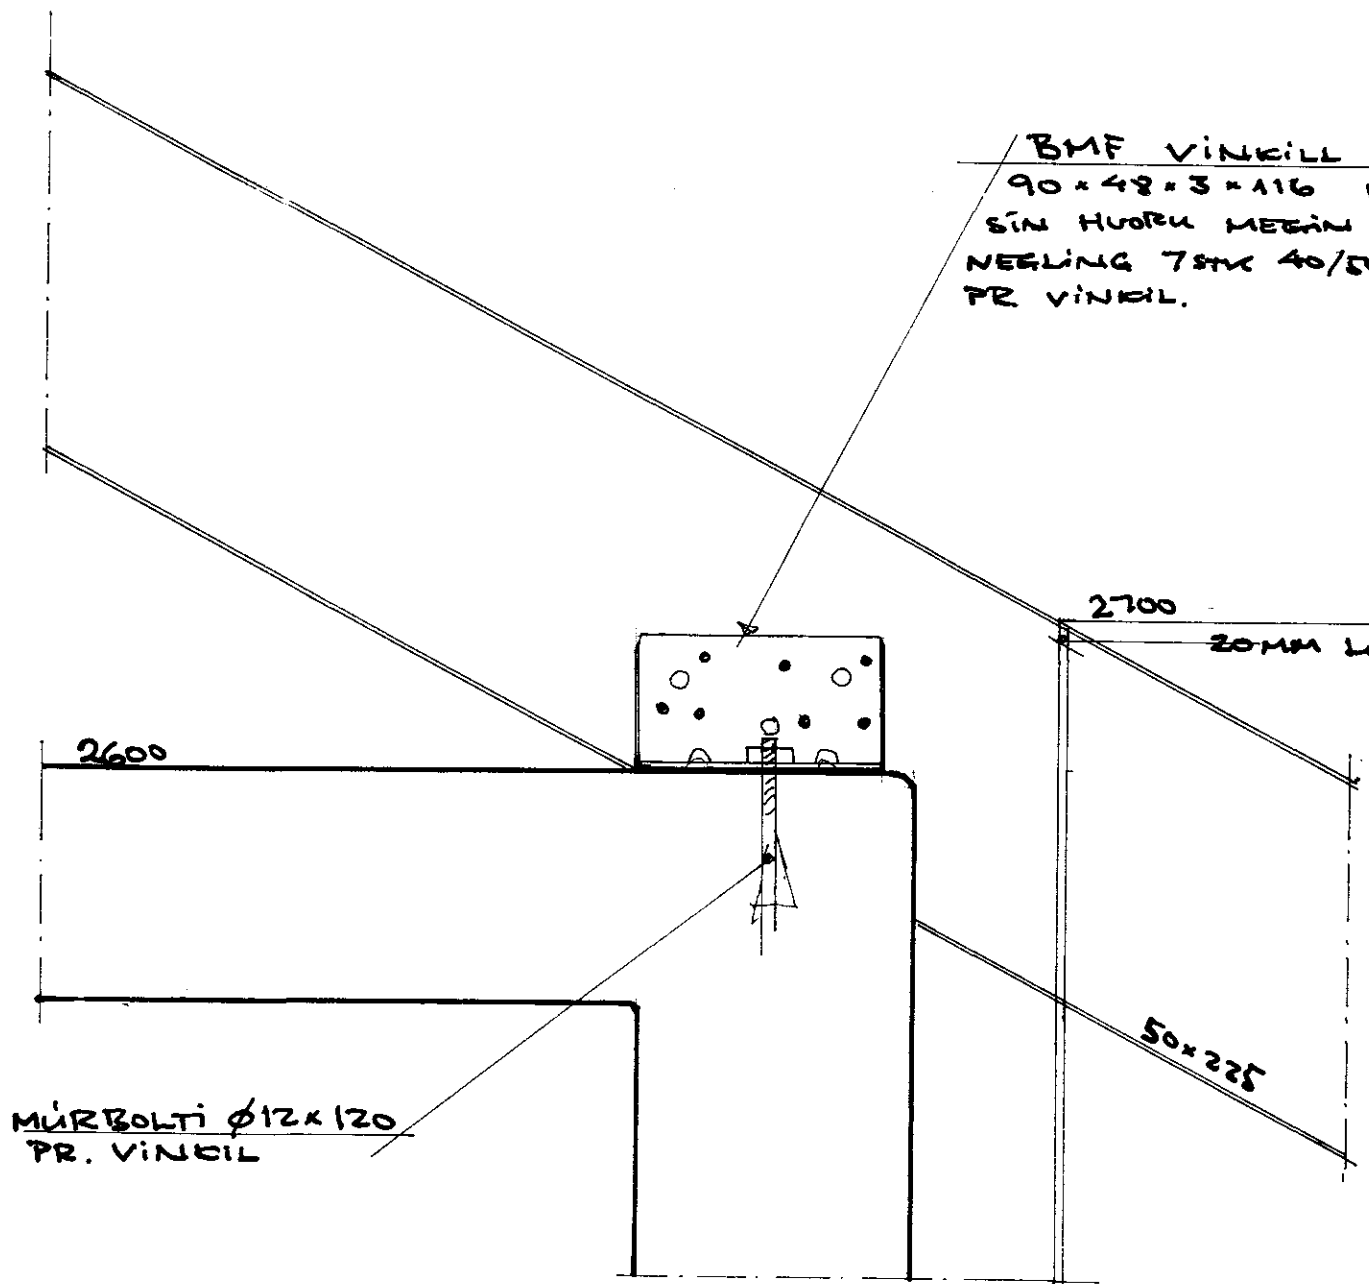

SÉRMYND NR 1 M 1:5

VILMAR ÞÓR KRISTJANSSON  
BYGGINGATEIKNIR.

17

ÞRÉNDARHOLT 3. GNÚPVERJAHÉ.

TEIKN VHK FEBR 2002

TEIKN VHK MÁL 1:5

SÉRMYNDIR