



ÞJAPPAD BÖGLABERG

SNID B-B M 1:20

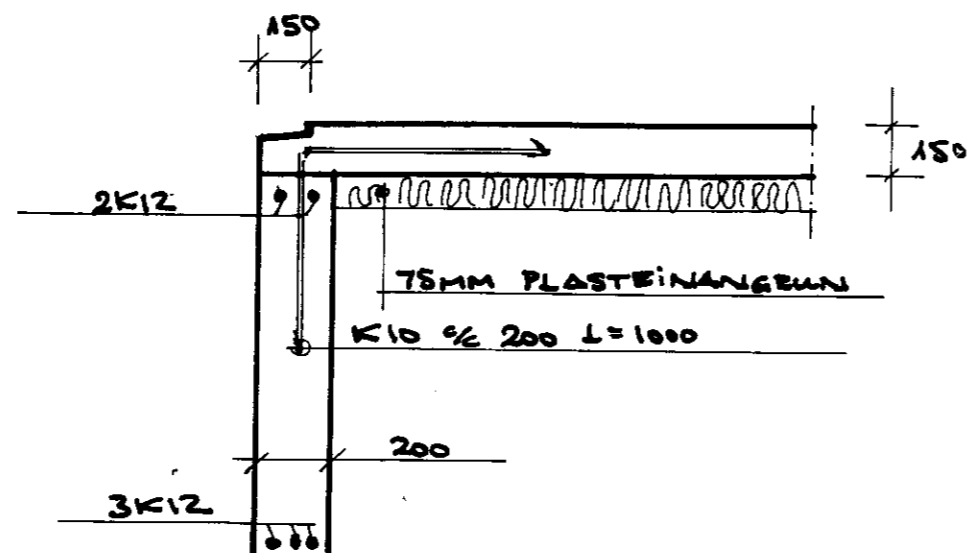


ÞJAPPAD BÖGLABERG

SNID A-A M 1:20

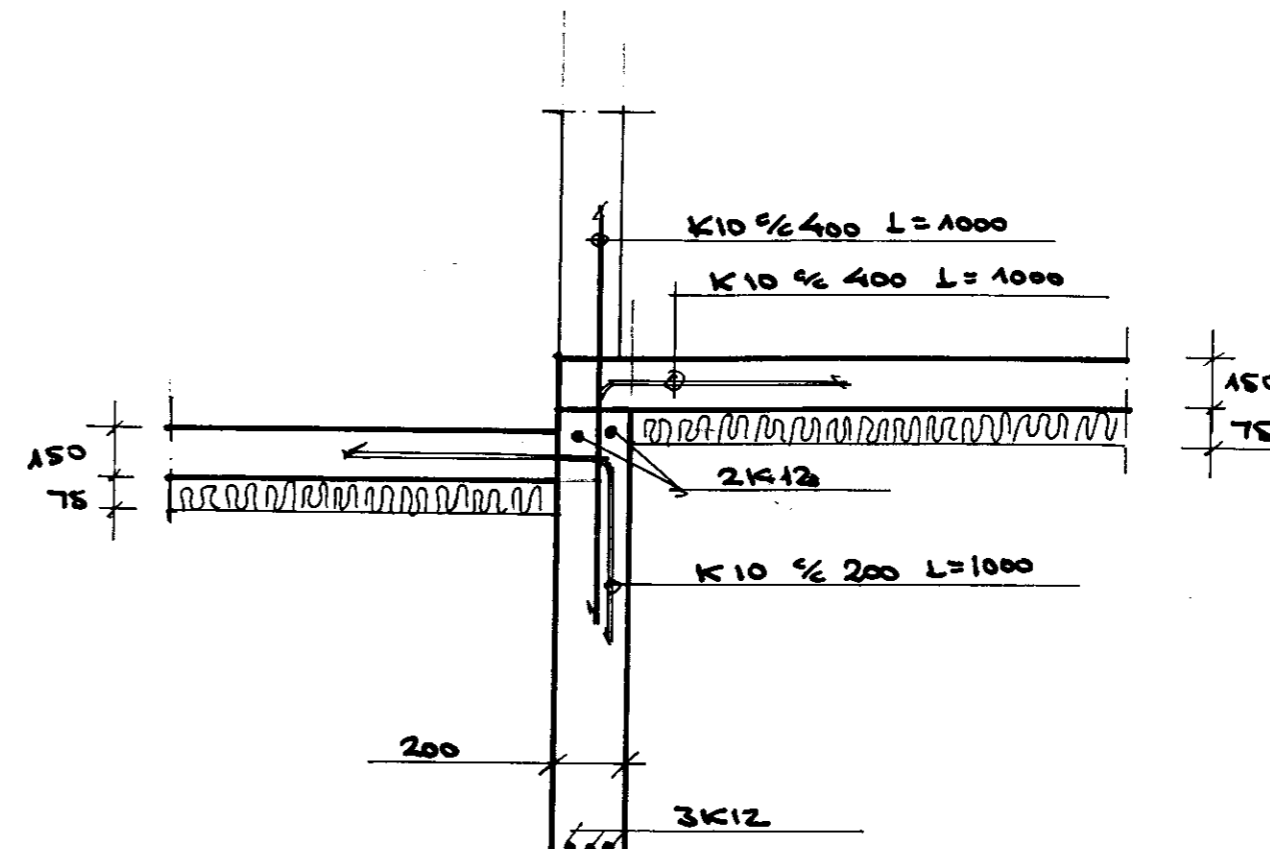


ÞJAPPAD BÖGLABERG

SNID C-C M 1:20

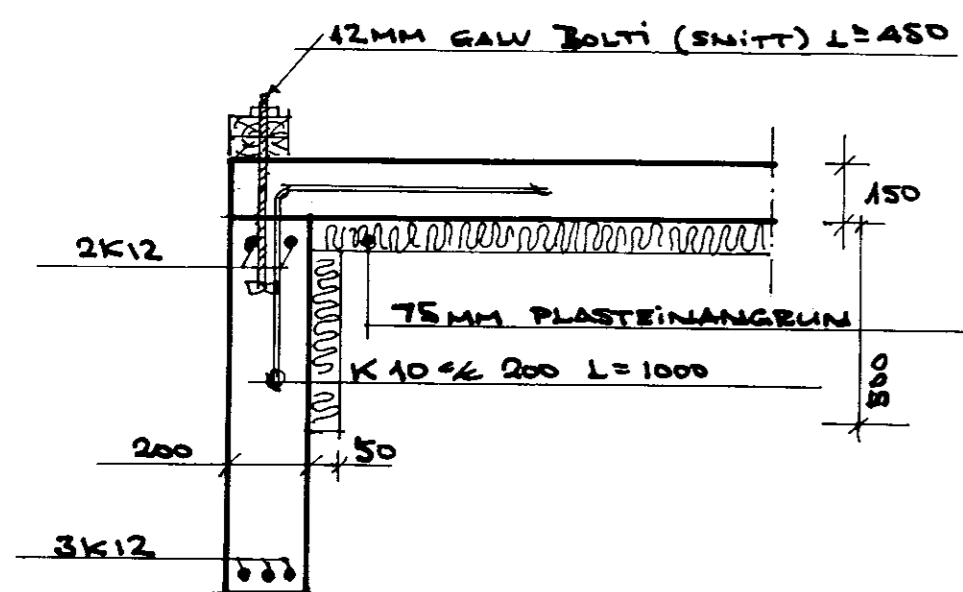


ÞJAPPAD BÖGLABERG

SNID D-D M 1:20

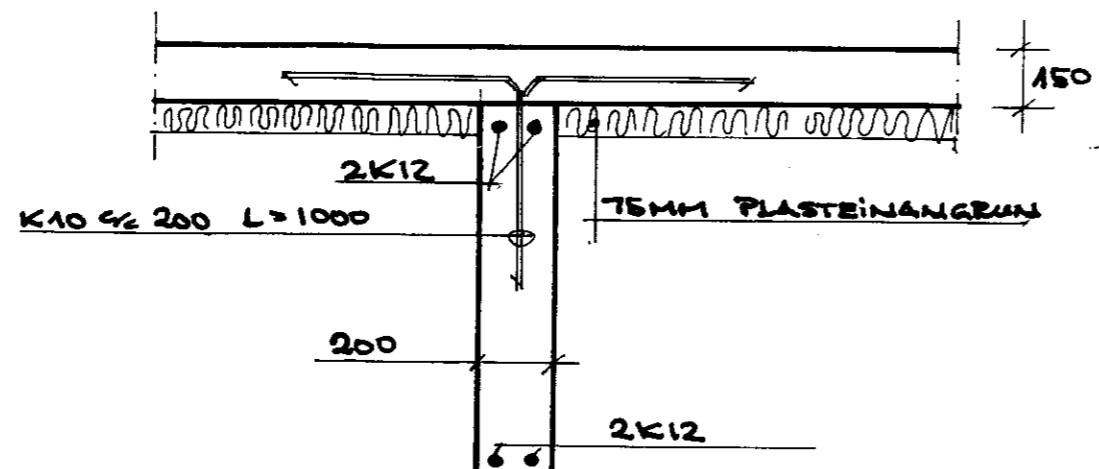

ÞJAPPAD BÖGLABERG

SNID E-E M 1:20

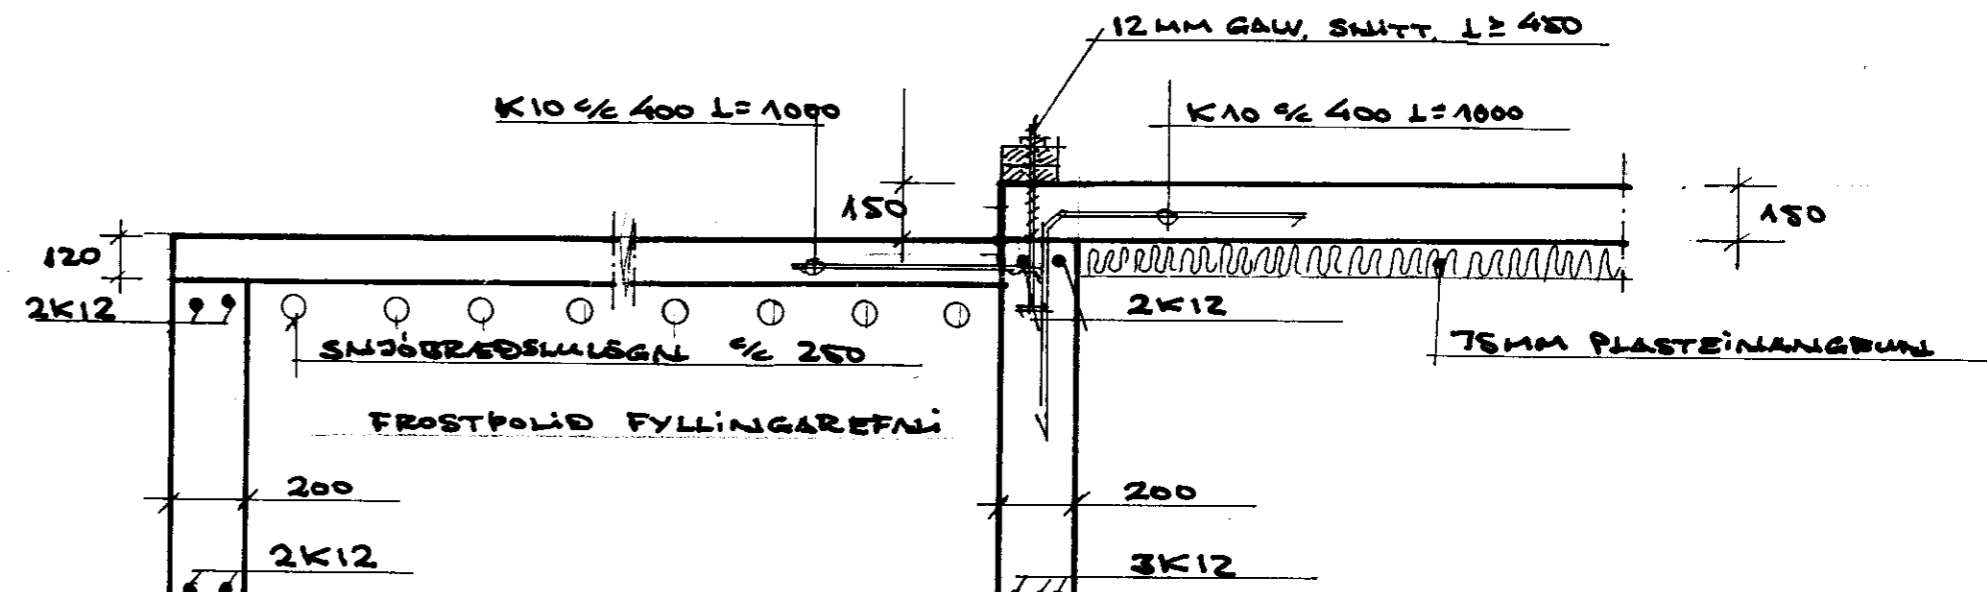


ÞJAPPAD BÖGLAB.

SNID F-F M 1:20


ÞJAPPAD BÖGLABERG

SNID G-G M 1:20

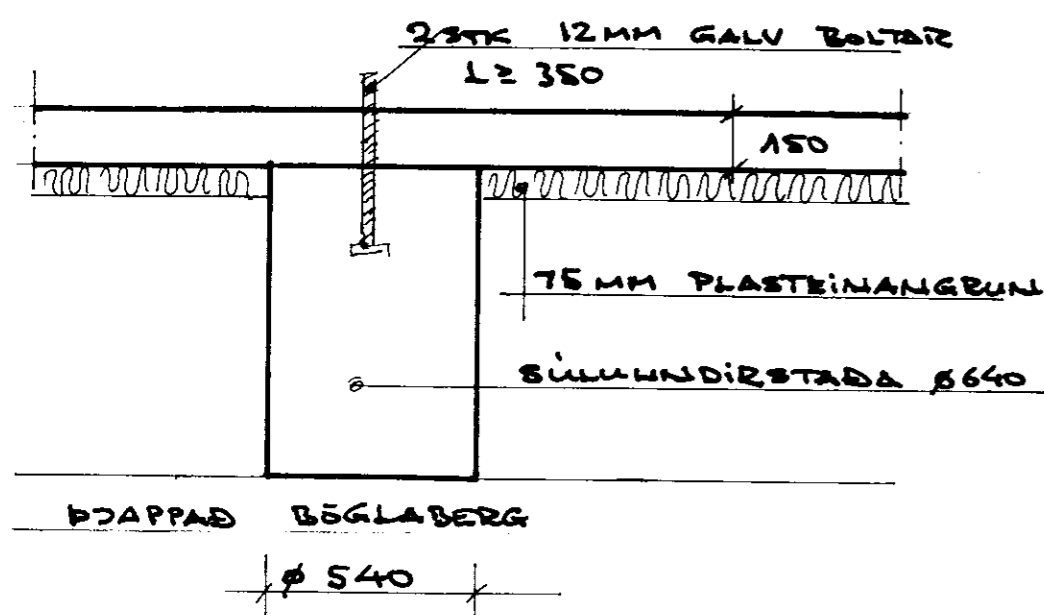

ÞJAPPAD BÖGLABERG

UNDIRSTAÐX L1 M 1:20

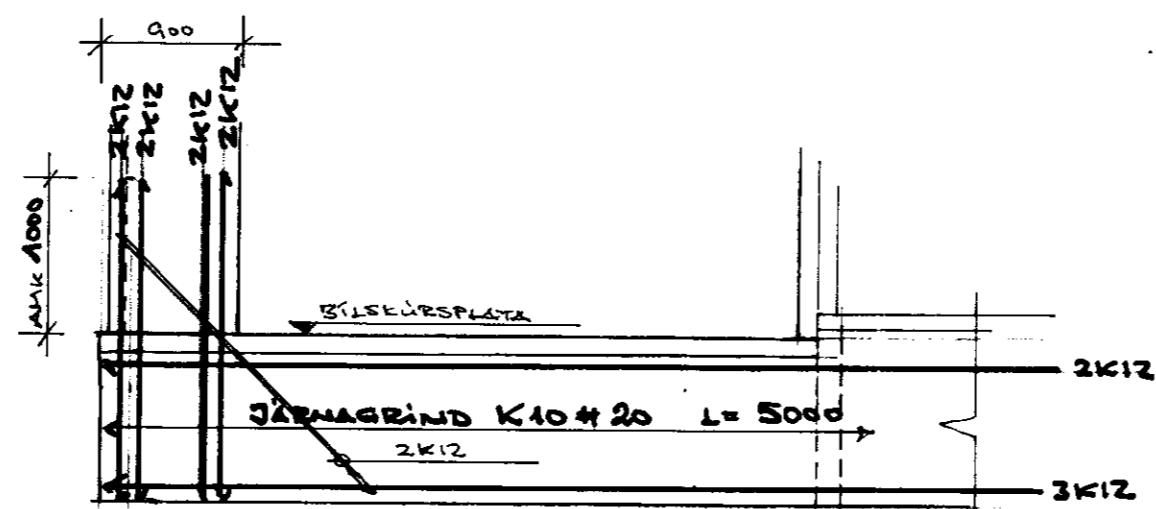

ÞJÖPPULD BÖGLABERGSFYLLING $E2 > 1200 \text{ kg/cm}^2$ $E2/E1 < 2.5$
 MESTA 'ALAG FRÁ HÚS' 2.0 kg/cm^2 (200 kN/m^2)

SNID H-H M 1:50

Í BOTNPLÖTU KOMI JÄRNAGRIND K10 # 300

VILMAR FÖR KRISTJANSSON
 BYGGINGARTEKNIFER.



ÞRÁNDARHOLT 3. GNÚPVERJAHREPP

TEIEN VÖK | SEPT 2001
 REIEN VÖK | MÁL 1:20/1:50

UNDIRSTÖÐUR SÉRMYNDIR