



Suðurhlíð

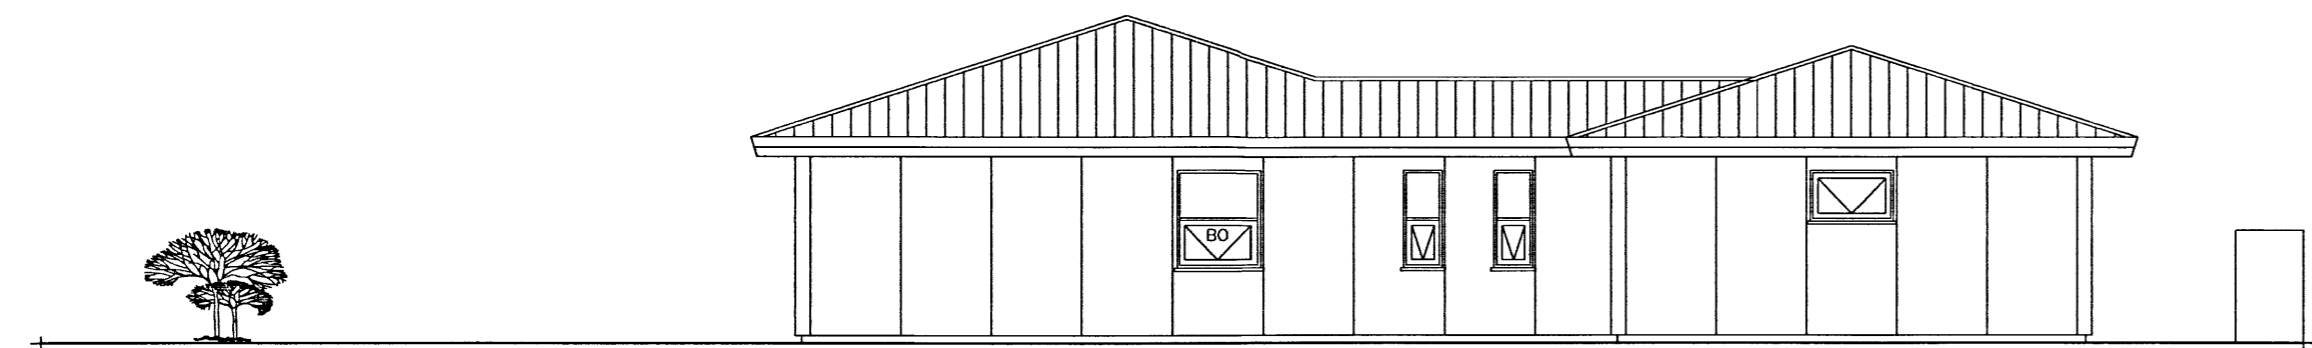

Vesturhlíð



Norðurhlíð

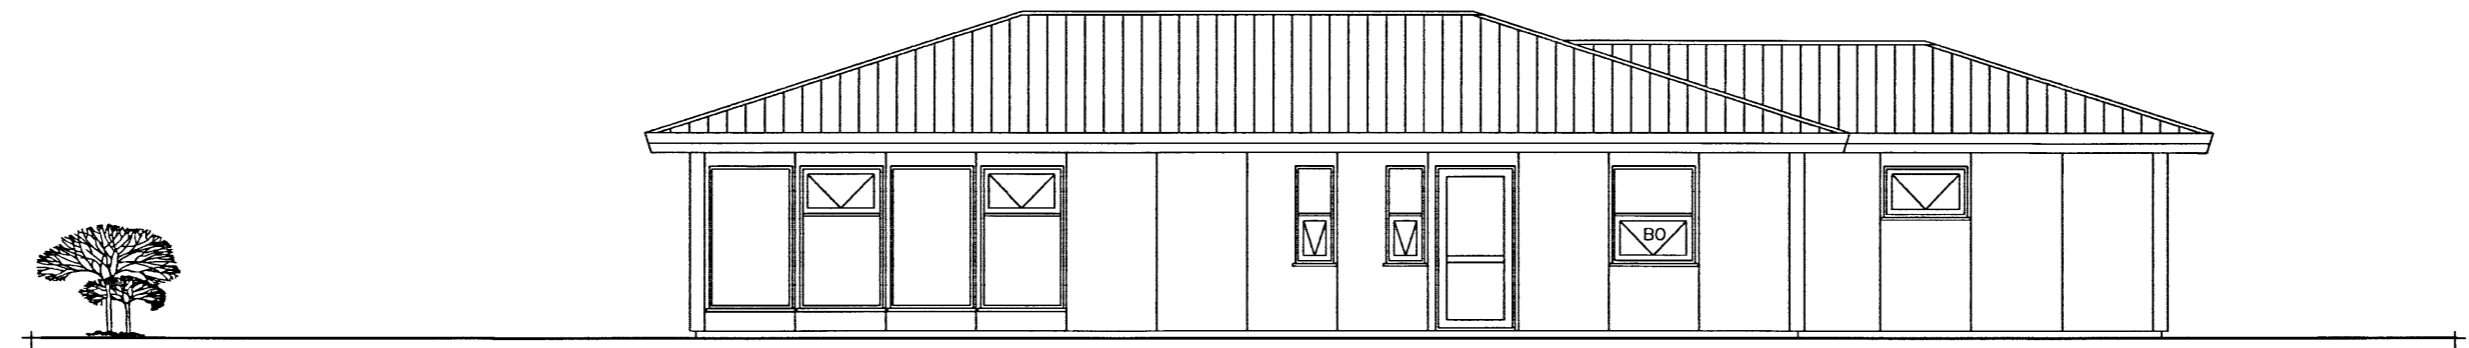

Austurhlíð

Skipulags- og byggingarfulltrúi Uppsveita bs.
Samþykkt
 11 FEB. 2014
Arun Kierkegaard
 Byggingarfulltrúi

SGHUS		AUSTURVEGI 69 800 SELFOSSI	
		SÍM 482 3850 FAX 482 3851	
		NETFANG sghus@sghus.is	
		VEFFANG www.sghus.is	
Vestur Geldingaholt			
Útlitsmyndir			Kvarð 1:100i
			Kvarði
HANNAÐ:	TEIKNAD	DAGSETNIG	VERKNOMER
Kjartan Sigurðsson kt. 121066-5809	Kjartan Sigurðsson kt. 121066-5809	*16.12.2013	0000
SKRÁARNAFN	SAMÞYKKT	TEIKNING NÖMUR:	
geldingaholt		A-04	
.dwg	<i>[Signature]</i>		