
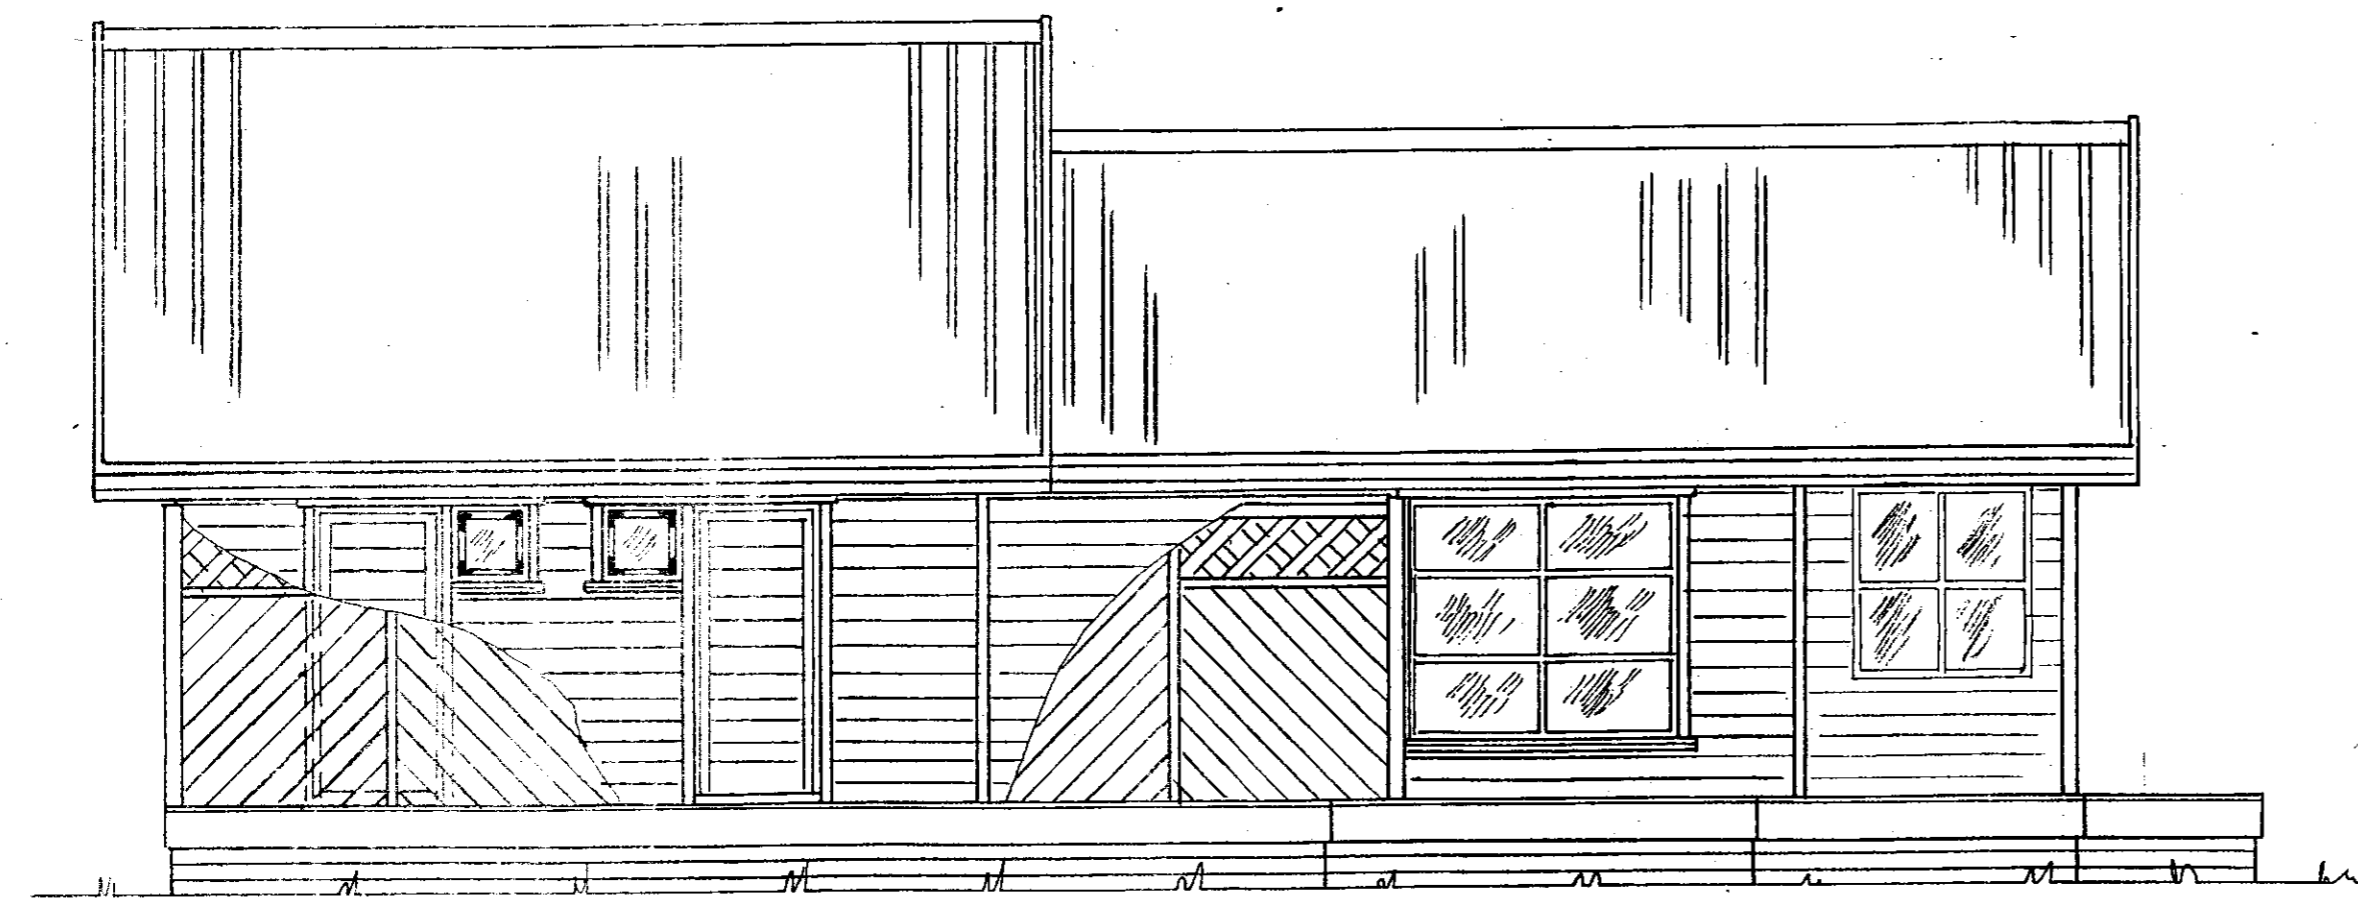


Samþykkt
 26 SEPT. 2006
Hilmar Ólafsson
 Byggingarfulltrúi uppsveita Arnessýslu

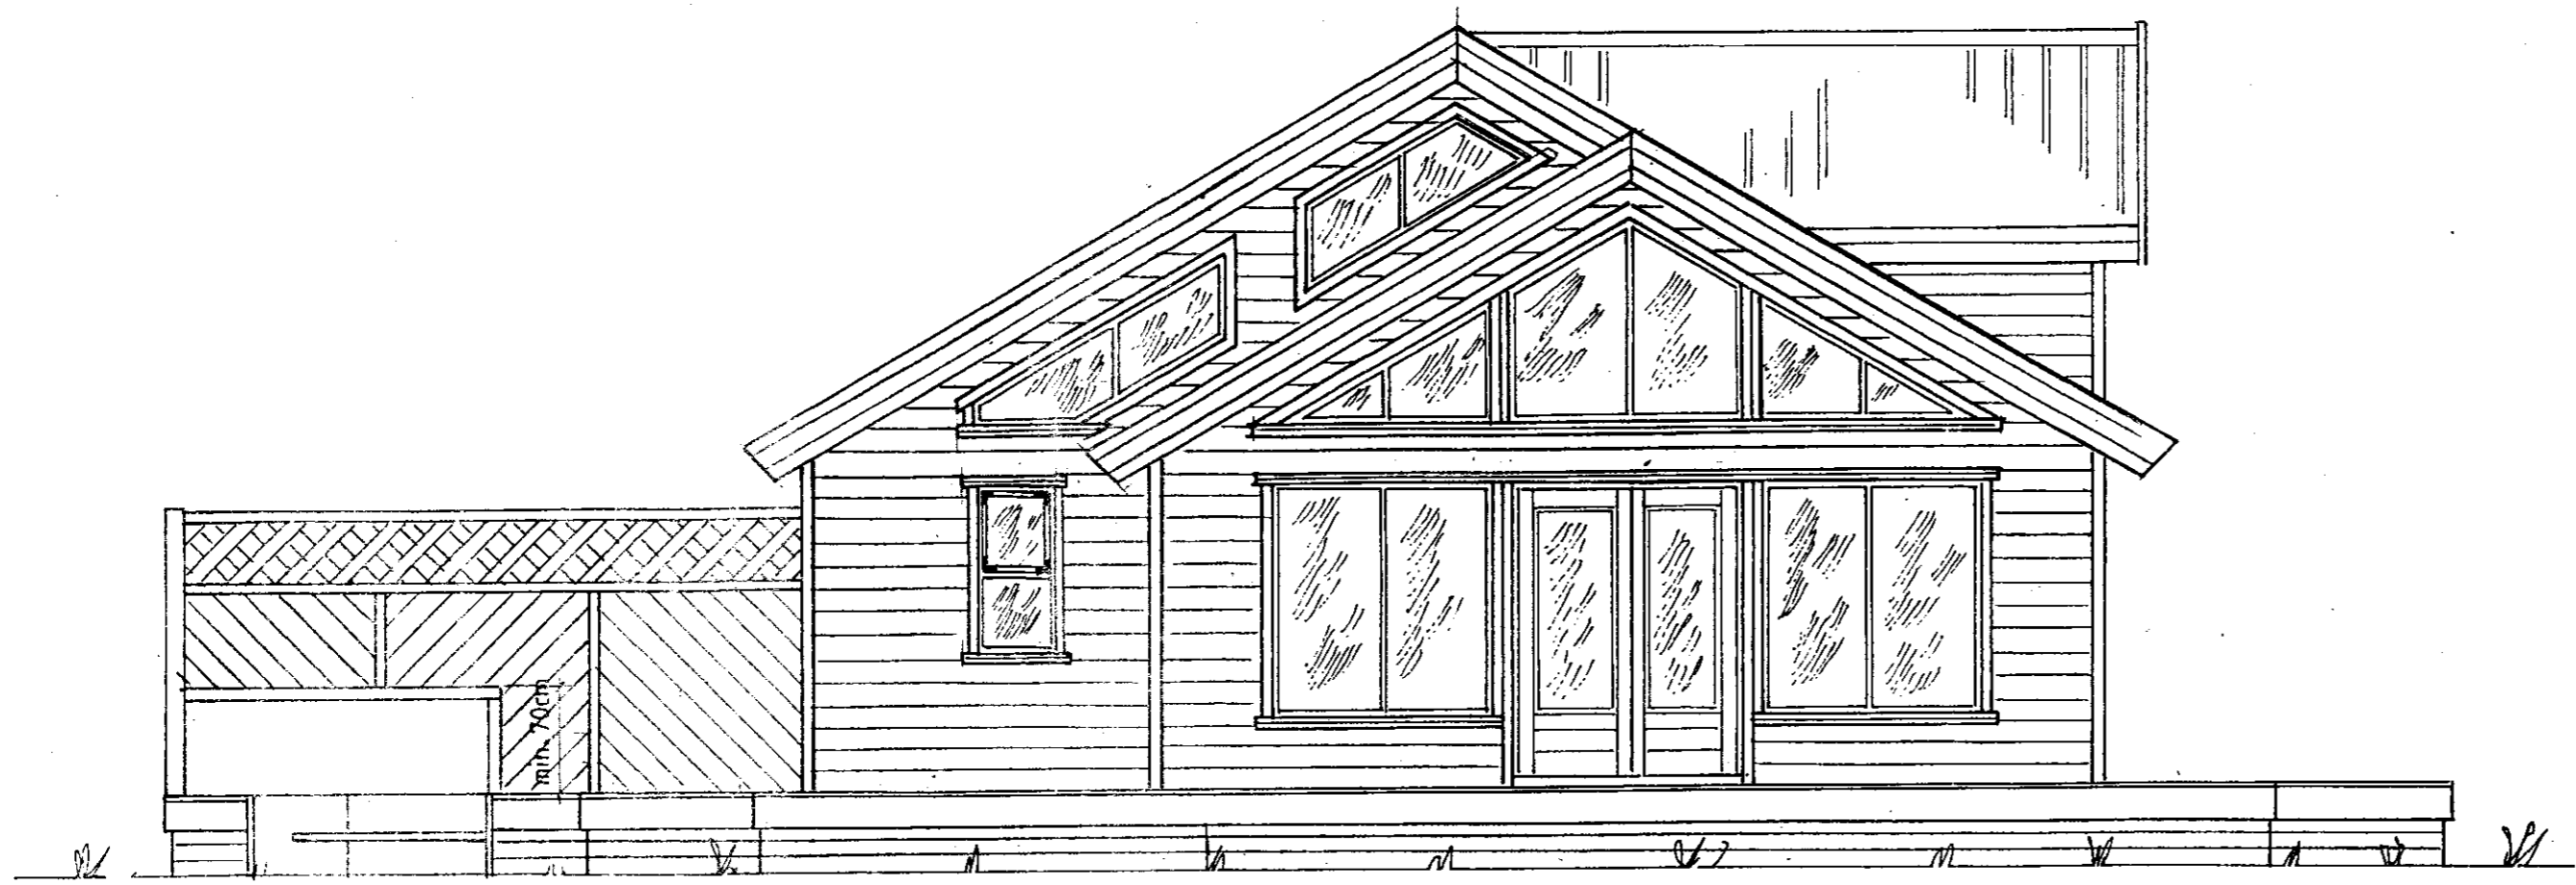

Hús nr. 152 flm.85,8 milliloft 26,11 m²

Breyting: kvisti bætt við apríl '09

Mkv.: 1:50

Dags: júní '06

Nr. 152 01

Sumarhús í landi Vorsabæjar I Skeiða og Gnúpverjahreppi

Arnessýslu-Lóð nr. 1 stærð 0,5 ha
 Eigendur: Hreidar Sigtryggsson kt.060756-3419
 Salóme Þórisdóttir kt.010956-3829

Útlit

TEIKNIVANGUR

Hilmar Ólafsson 270733-2559
Arninn Arnarson 201032-4829