




Danfoss  
Stýring á gólfhita.

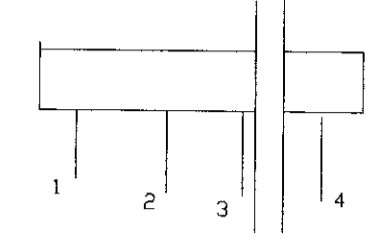

RAFHITARI RH113

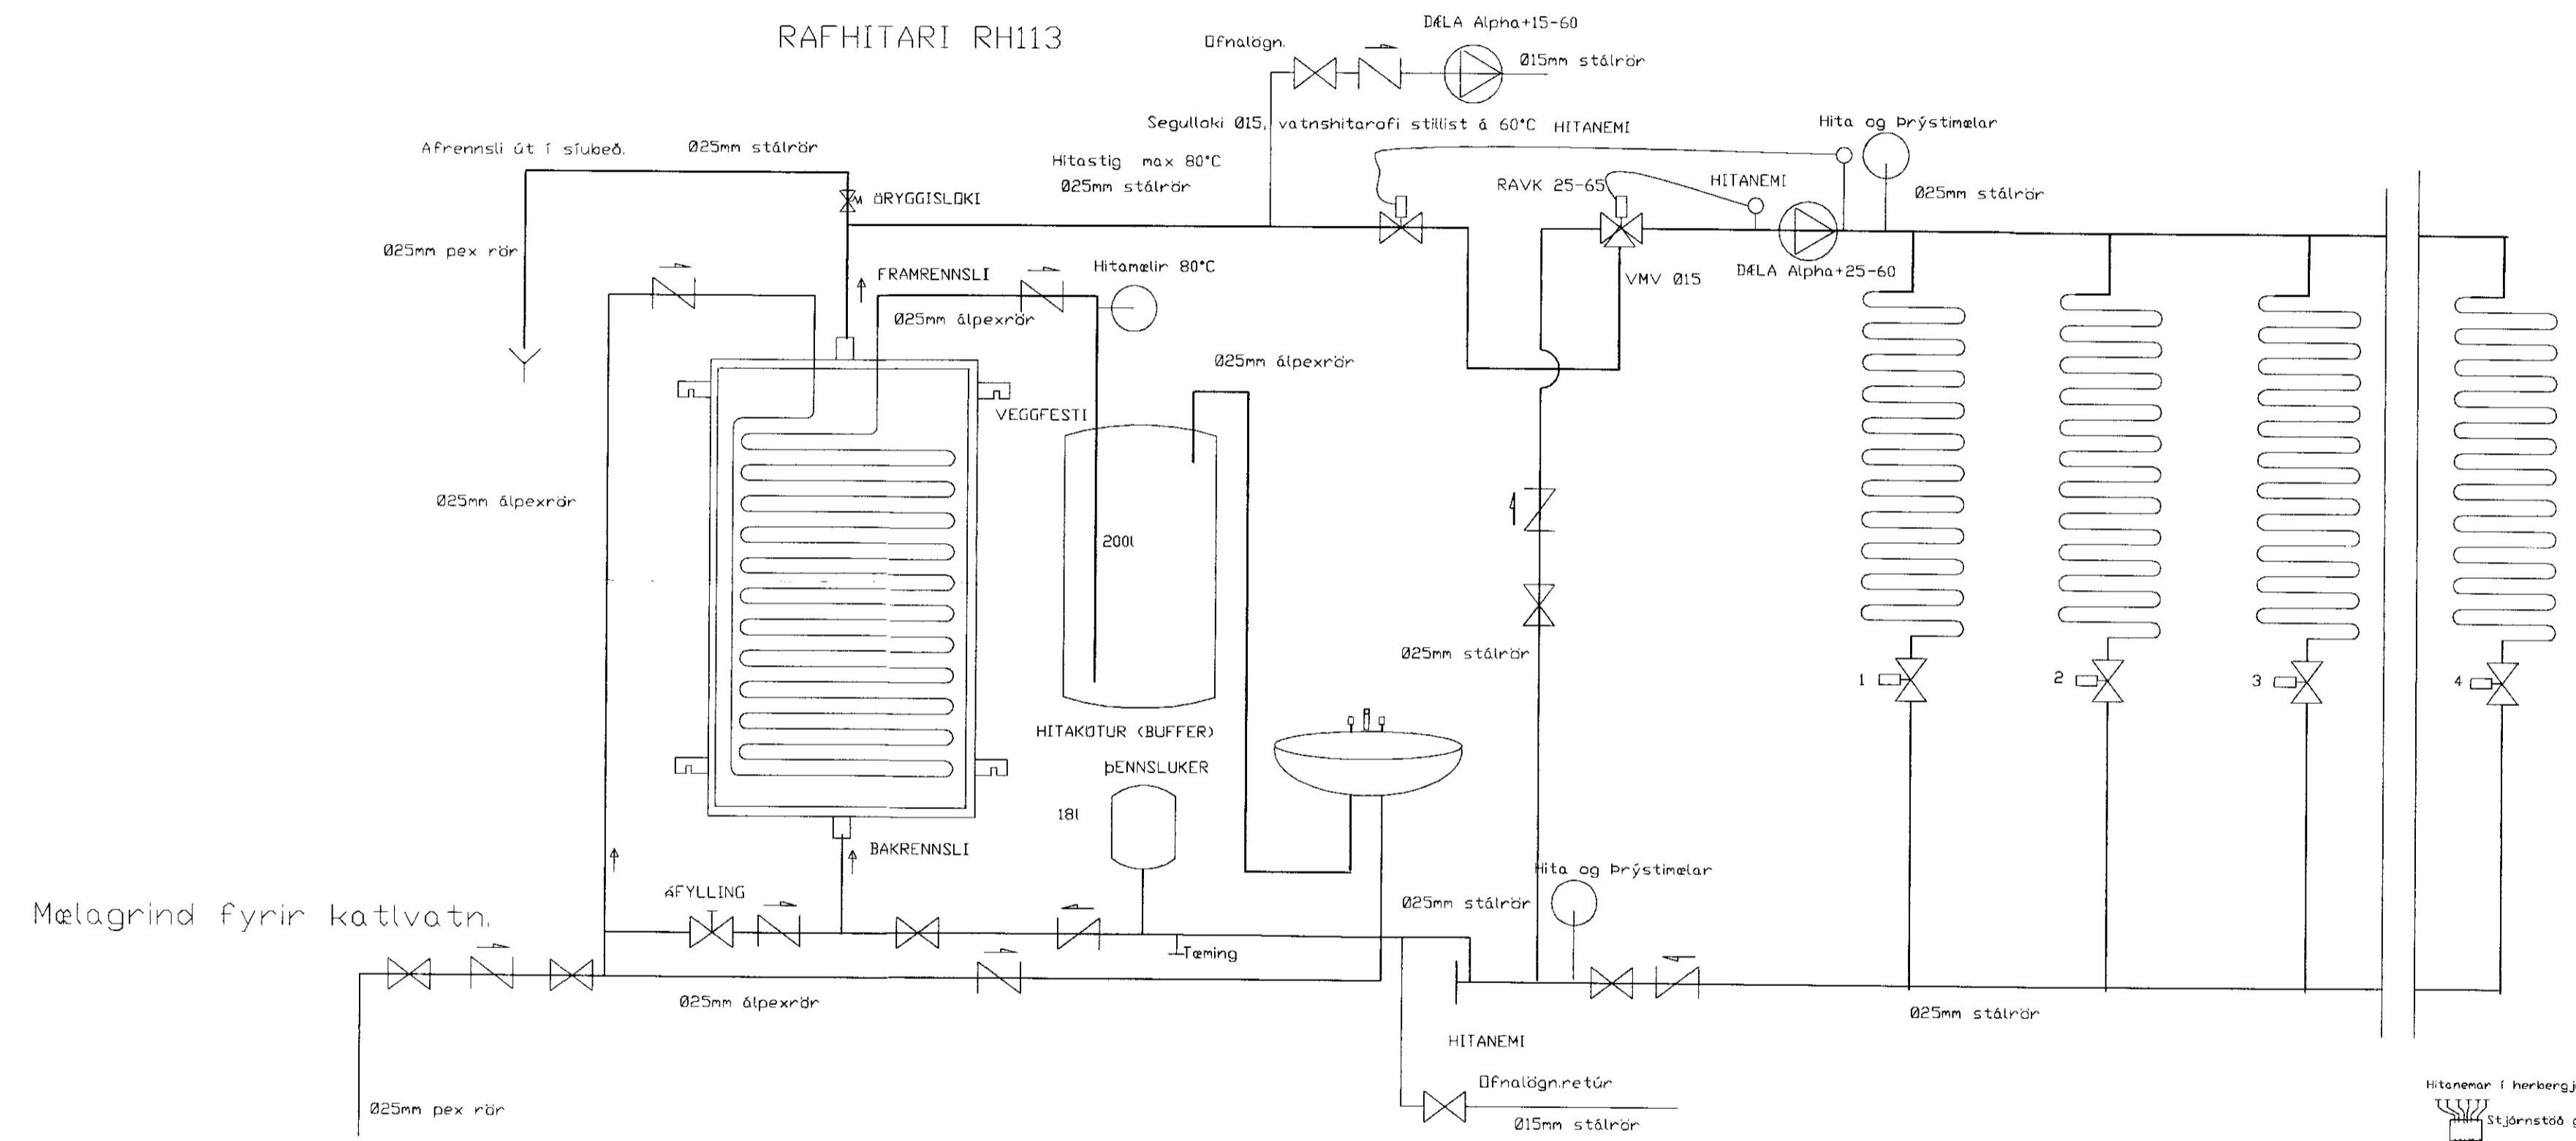

Sjá rúmmyndir vatns og ofnalagna.

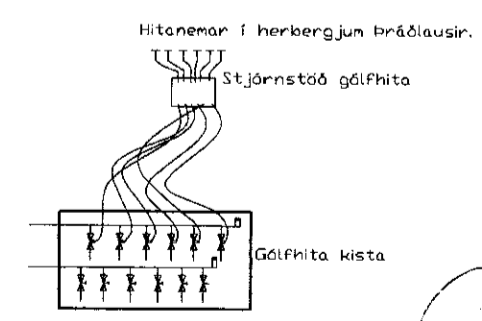

*Ragnars Gunnarsson*

Breytingar			Frístundarhús í landi Varsabæjar, Lóð nr. 1. Skeiða- og Gnúpverjahreppi Arnessýslu.
Nr.	Dags.	Nafn	
			Tæknipjónusta Ragnars G Gunnarssonar ehf. Smíðjuvegi 11 a: 544 5350 ragnargg@aimnet.is
			Mkv. 2000
			Nr. 5.
			Tengigrind fyrir vatns- og hitakerfi.
			Dags.10.4.2006
			kt.:110947-2839