



GAFL Í NORÐ-VESTUR 1:50

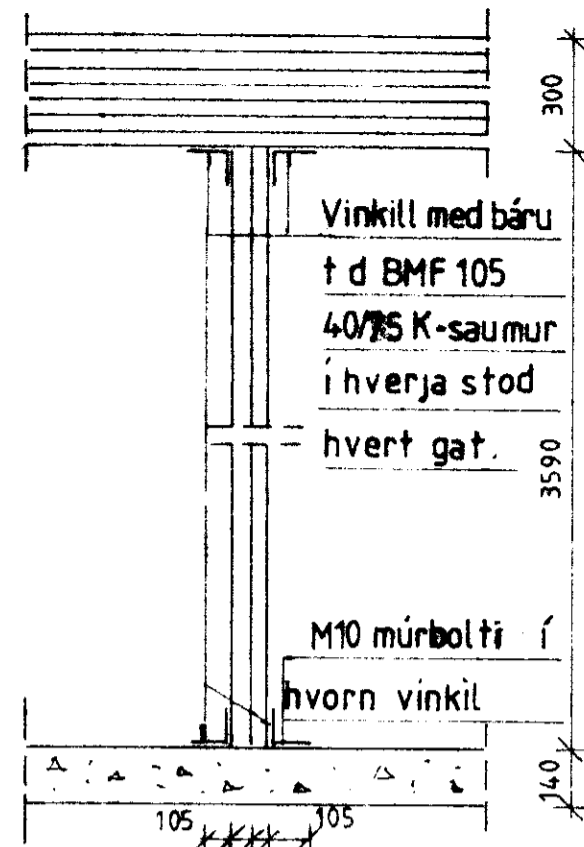


SNID Í SÚLUR 1:20

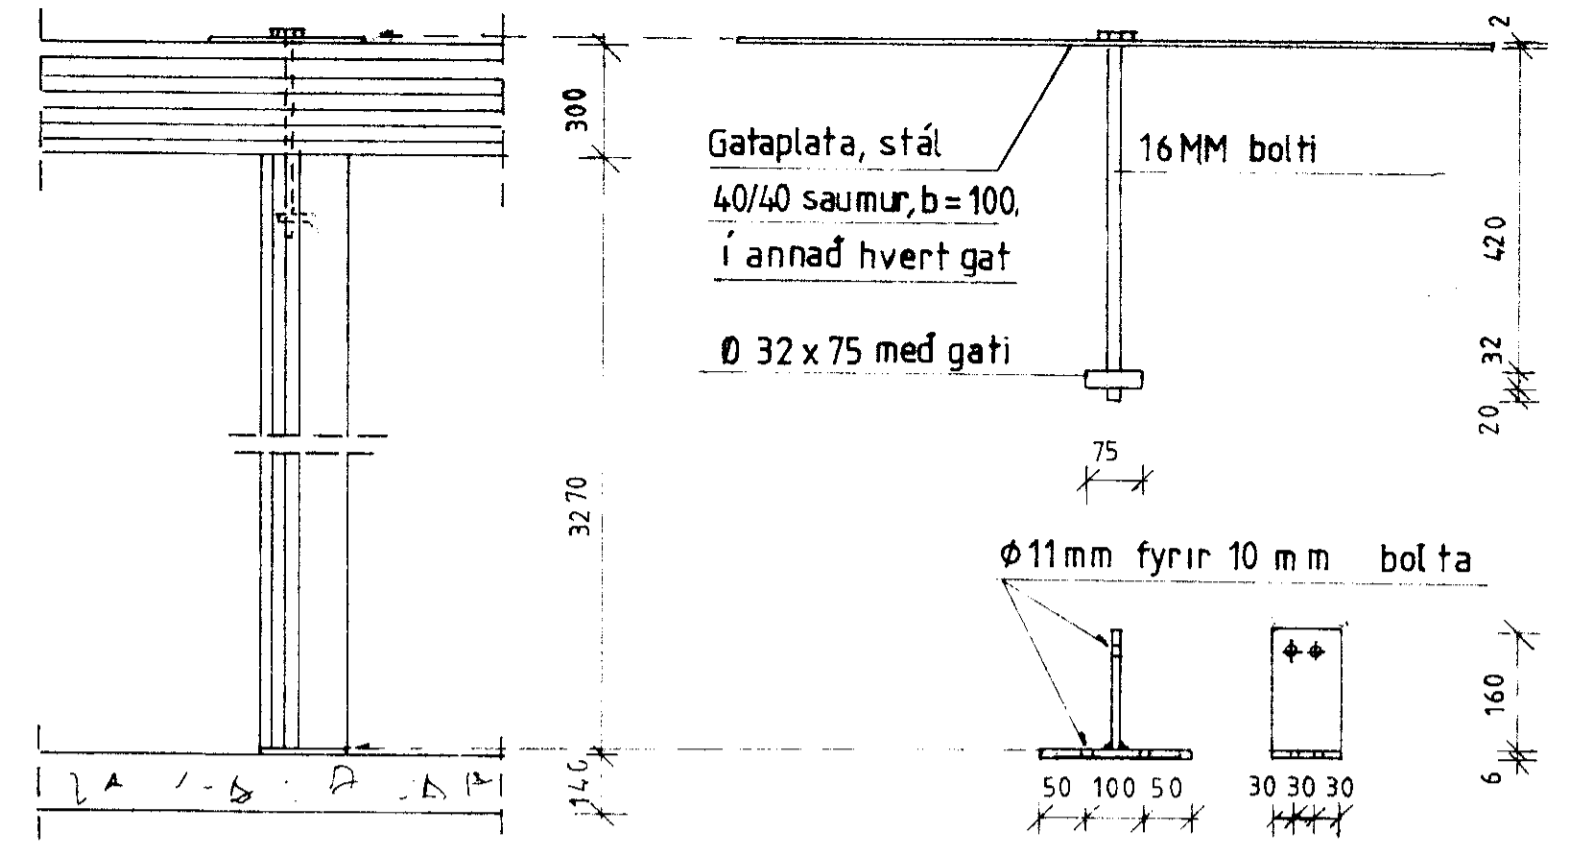


SNID C-C 1:20


FESTIBOLTI OG FESTIJARN 1:10

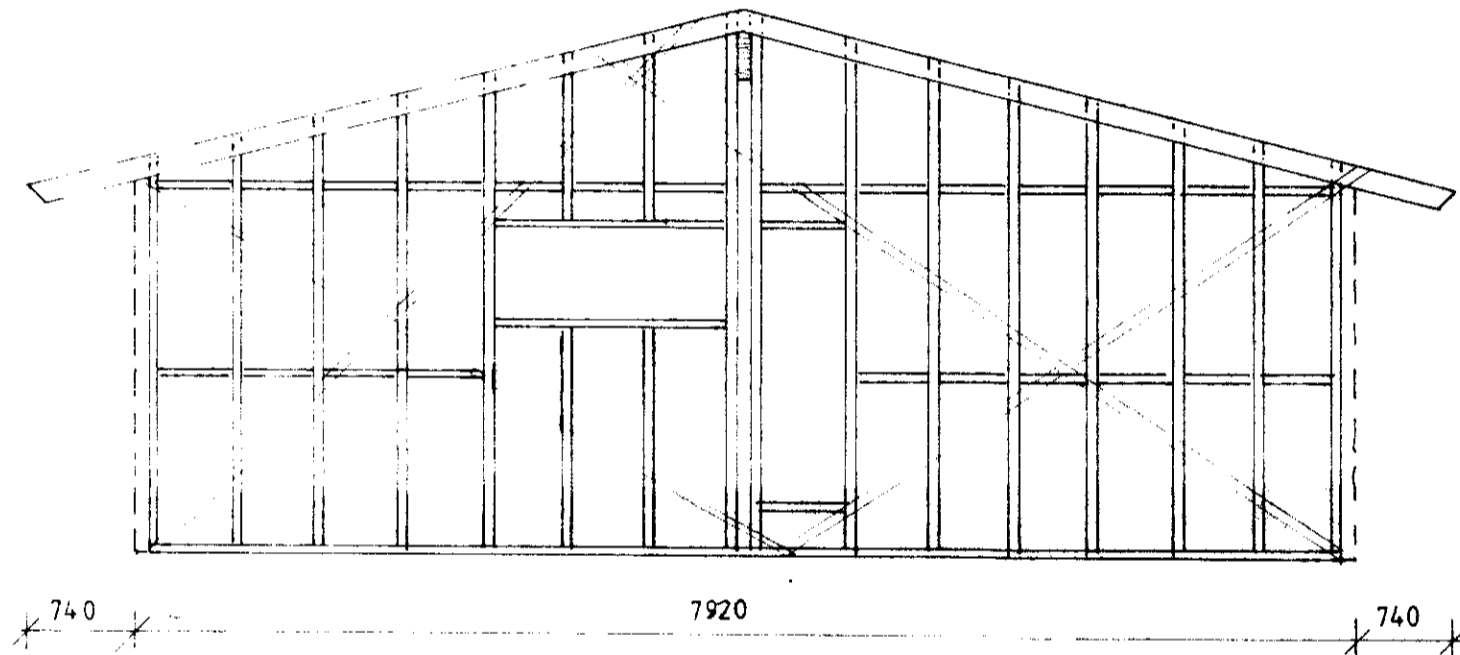


GAFL Í SUÐ-AUSTUR 1:50

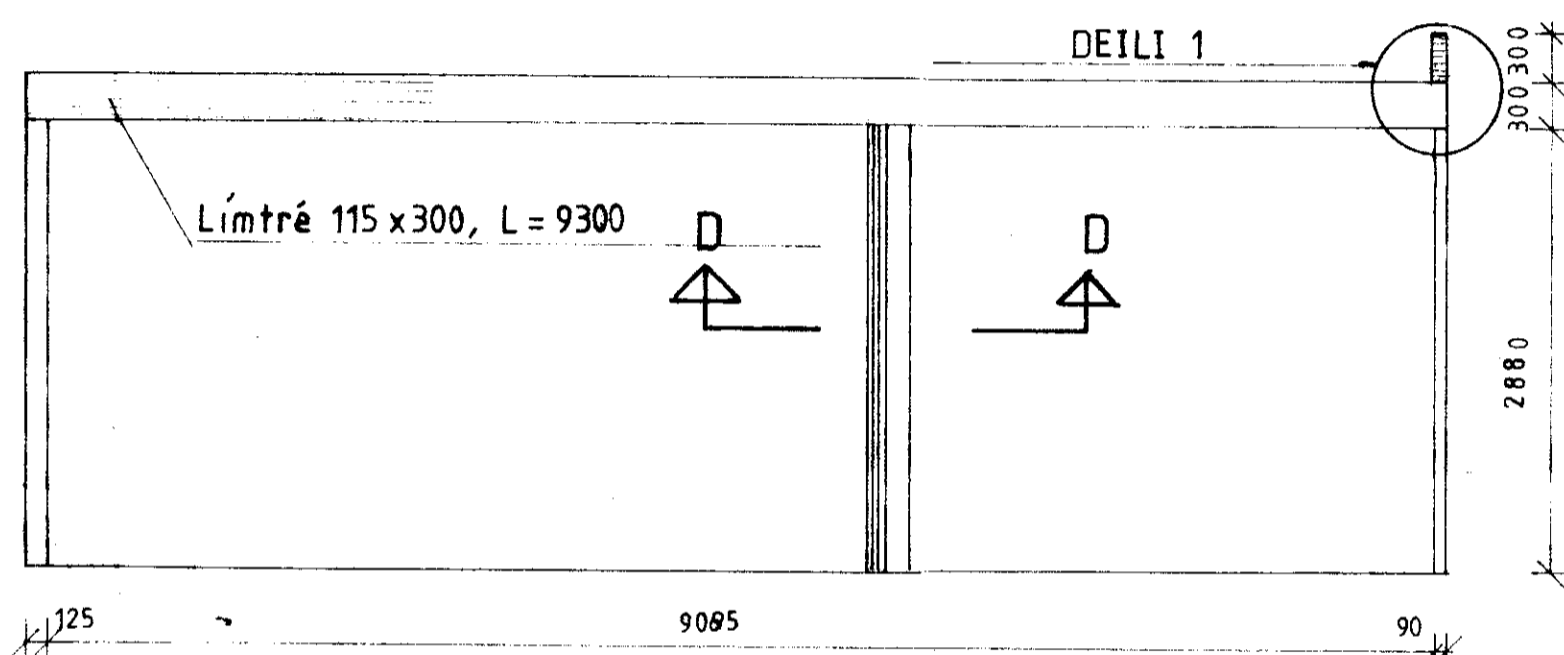


SNID B-B 1:50

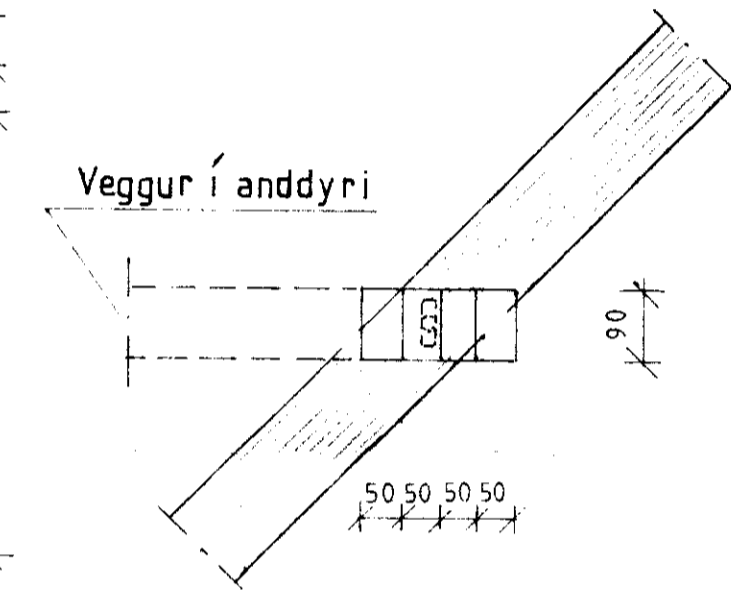

SNID D-D 1:10

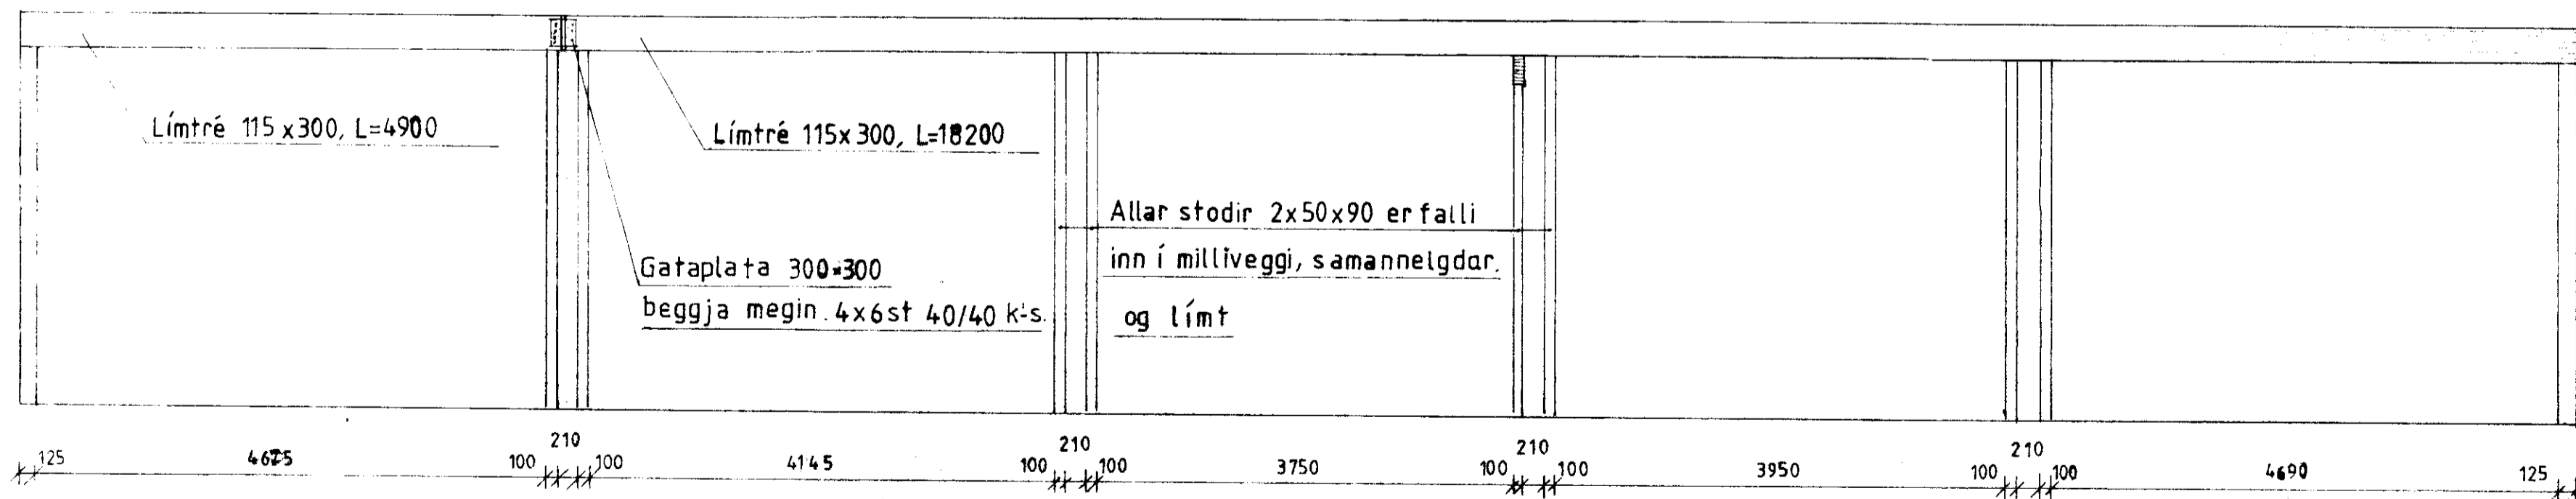

SNID A-A 1:50

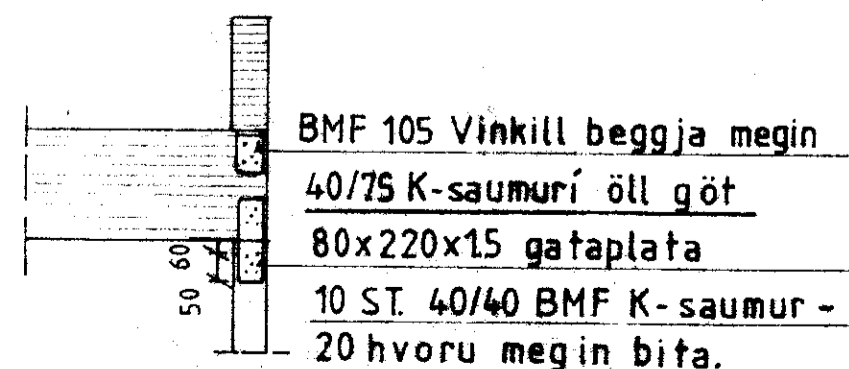

DEILI 1 1:20

VERKFRÆÐISTOFA SUÐURLANDS		BLAD
Eyravegi 29 800 Selfossi sími 99-1776		KVARDI: 1:50 1:20 1:10
VORSABÆR II, SKEIÐUM		REIKN. <i>GP</i>
BURDARGRIND EINBÝLISHÚSS		TEKN. <i>GP</i>
		DAGS: JUNI 1988
NR.	DAGS.	BREYTING
AF	SAMP.	NR. 88.010