

5990

2500

4350

Heildarlengd stobbar

4425

PL 8x80x260  
Rafsoðin allan hringinn  
a=4mm

6491

6371 Heildarlengd sperry

IPE 180

PL 8x50x178, styrking  
öðru megin í bita

IPE 180

Stoð IPE 200

Fótplata 12x170x200

Fótplata 12x170x220


4000

Topplata 8x110x240  
Samtenging 2 stk Ø 16 stálboltar 8.8

IPE 180 gaflrammi

PL 8x60x140  
Samtengiplata  
Rafsoðin allan hringinn

Stoð IPE 200

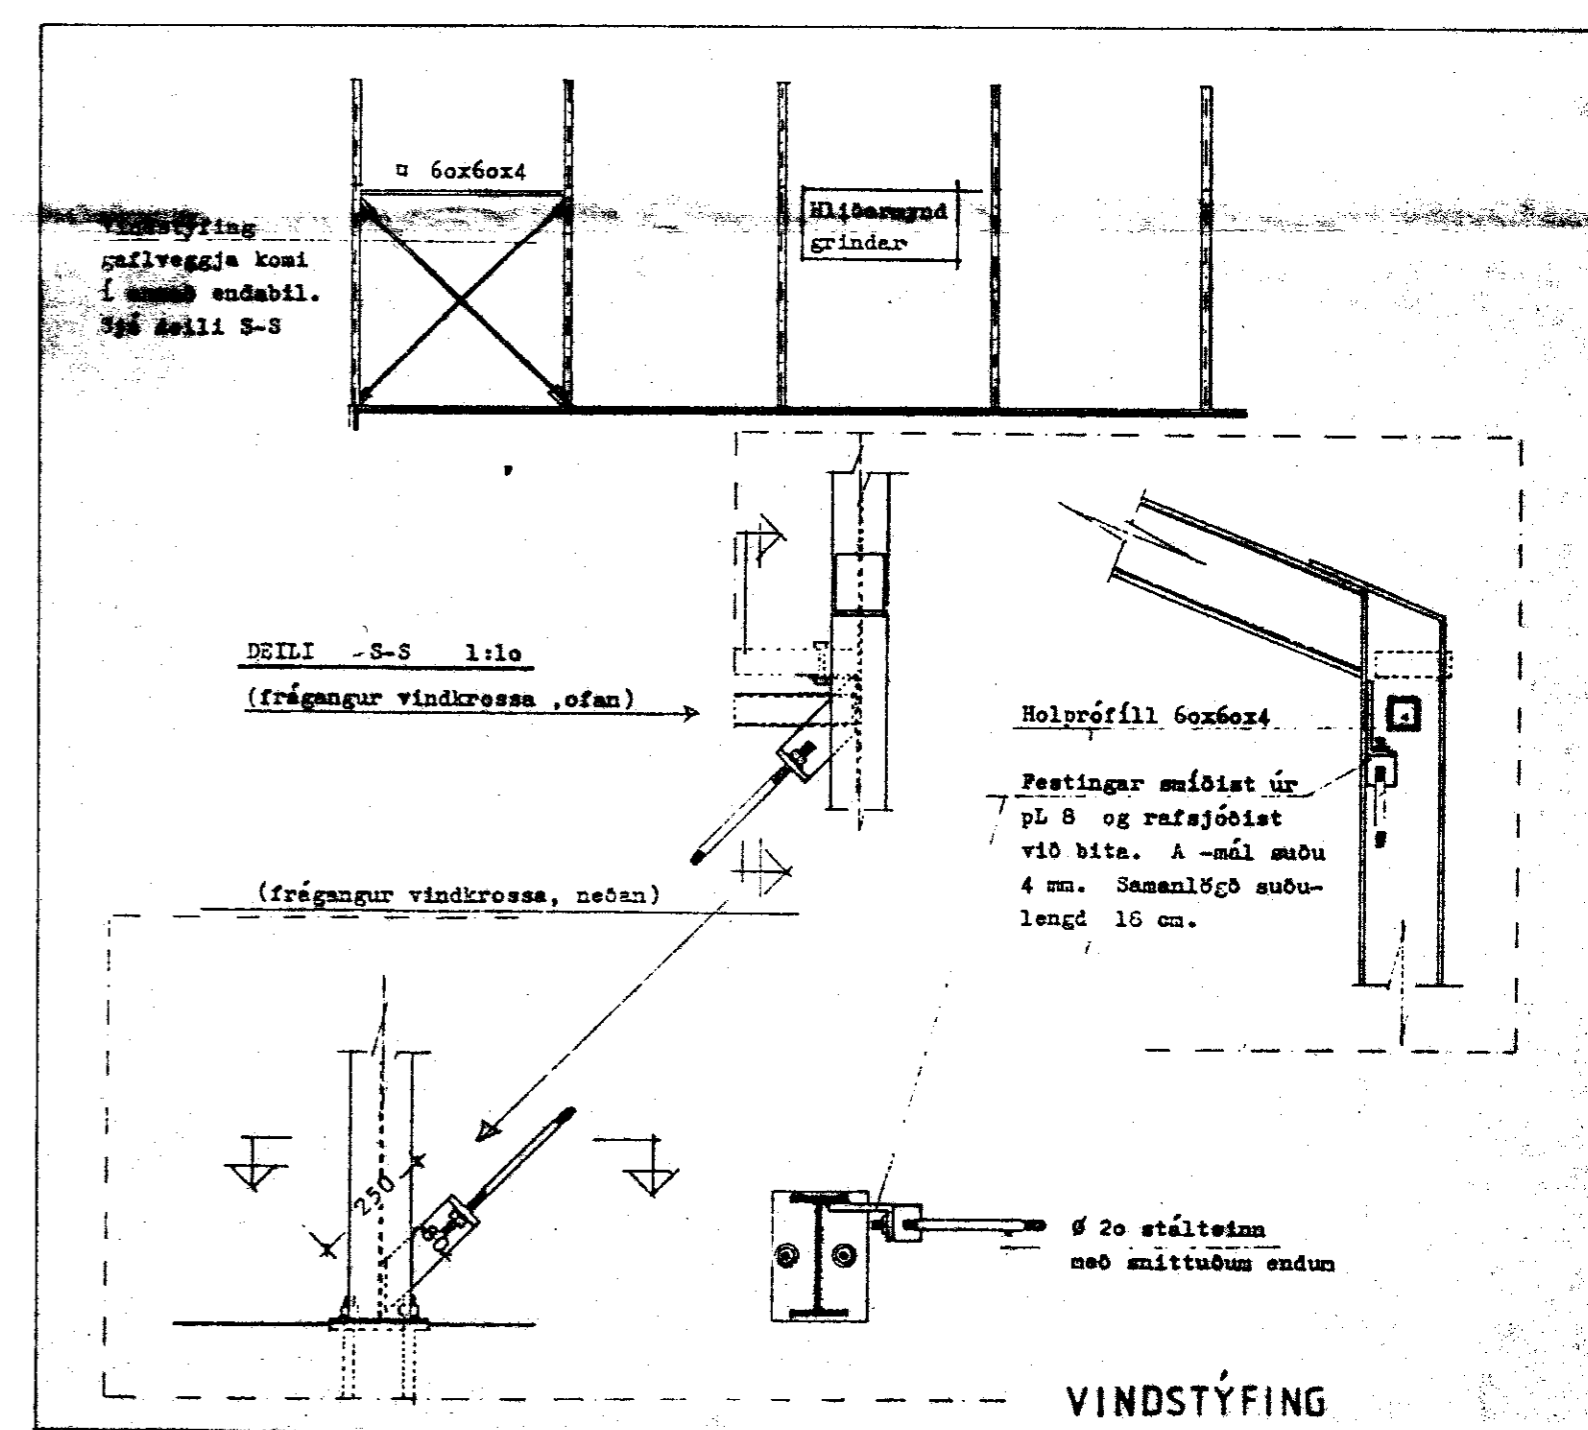

VINDSTÝFING

BL BYGGINGASTOFNUN LANDBÚNADARINS  
LAUGAVEGI 120, REYKJAVÍK, SÍMI 25444

Vesturkot, Skeiðahr., Árn.  
Stálgrindarhlæð- Gaflrammi

*Sig. Sigvaldson*

TEIKN. NR.	30-5490
BLAD NR.	B 3
MÆLIKVARDI	1:20, 10
DAGSETNING	13.12.1988
HANNAD	ST