




Hinn Binnar

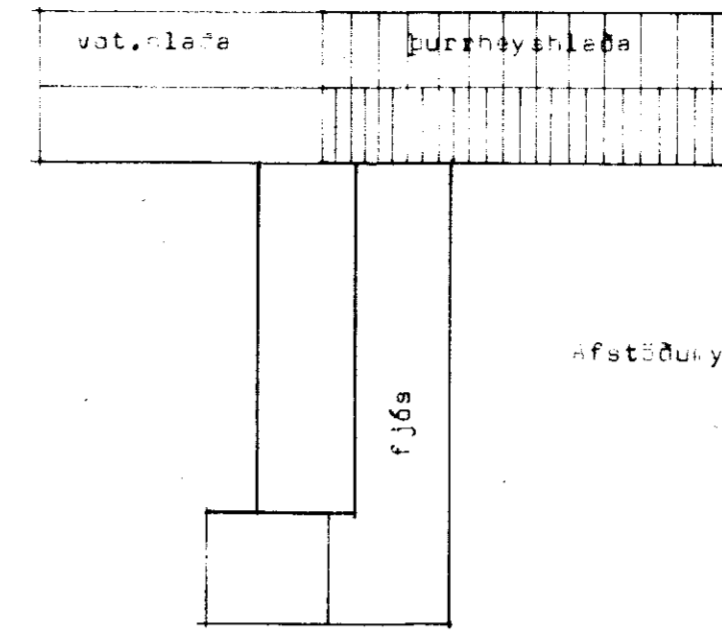



Afstöðulynd 1:500

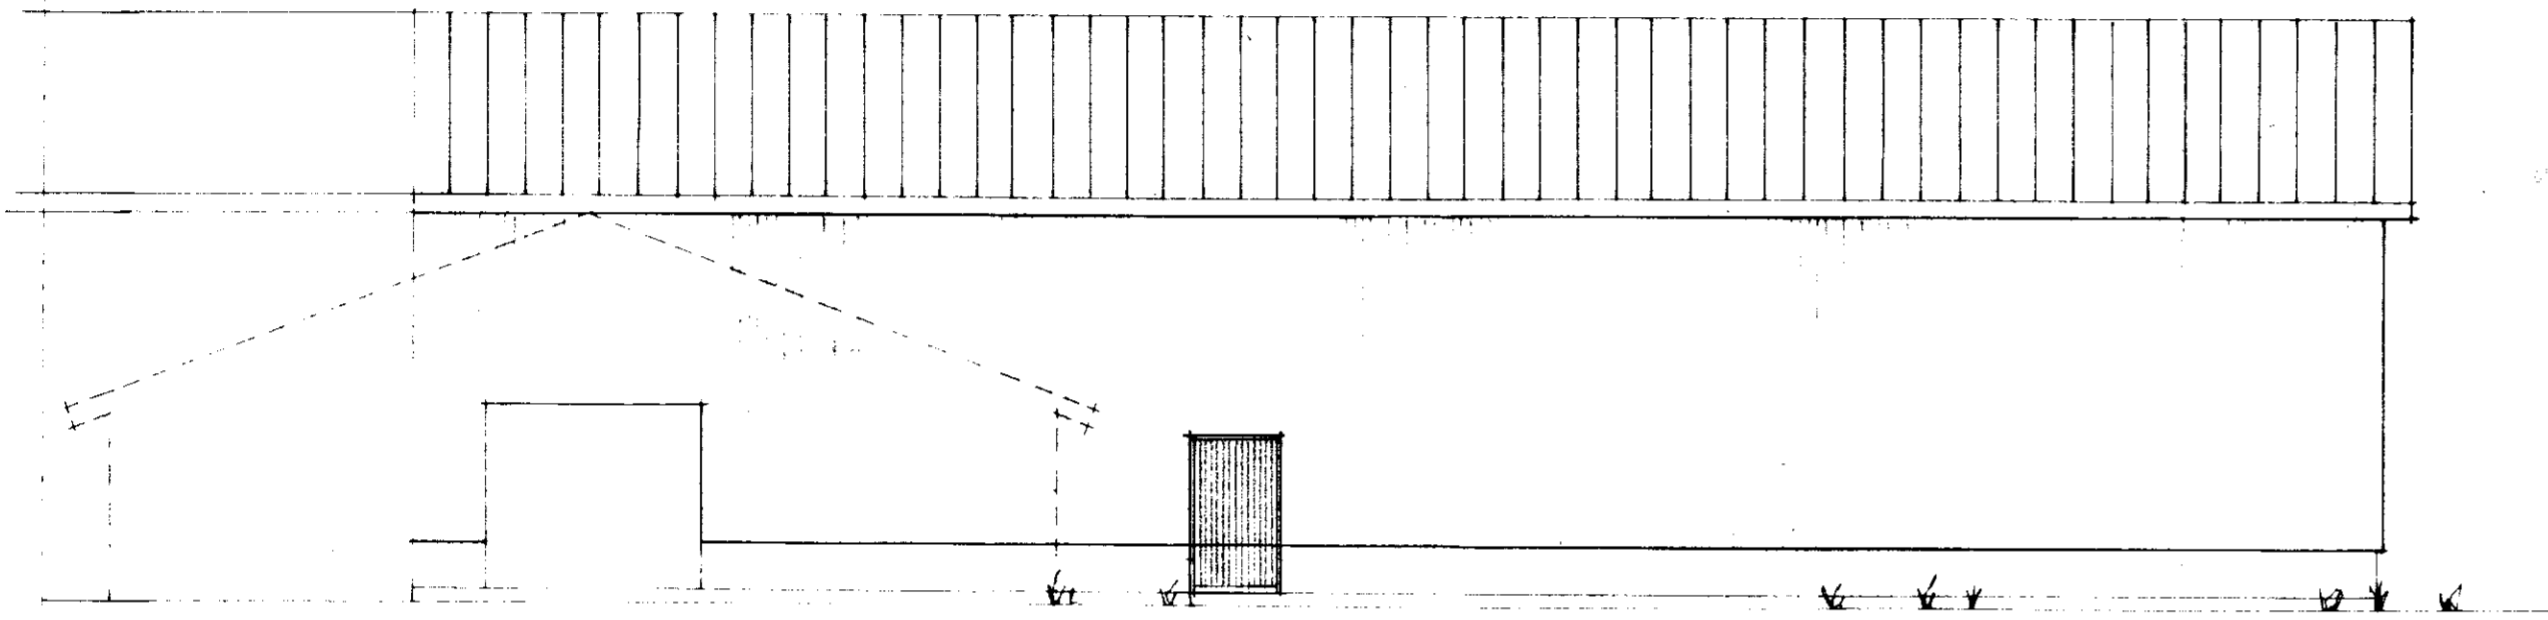

hliðarlýnd

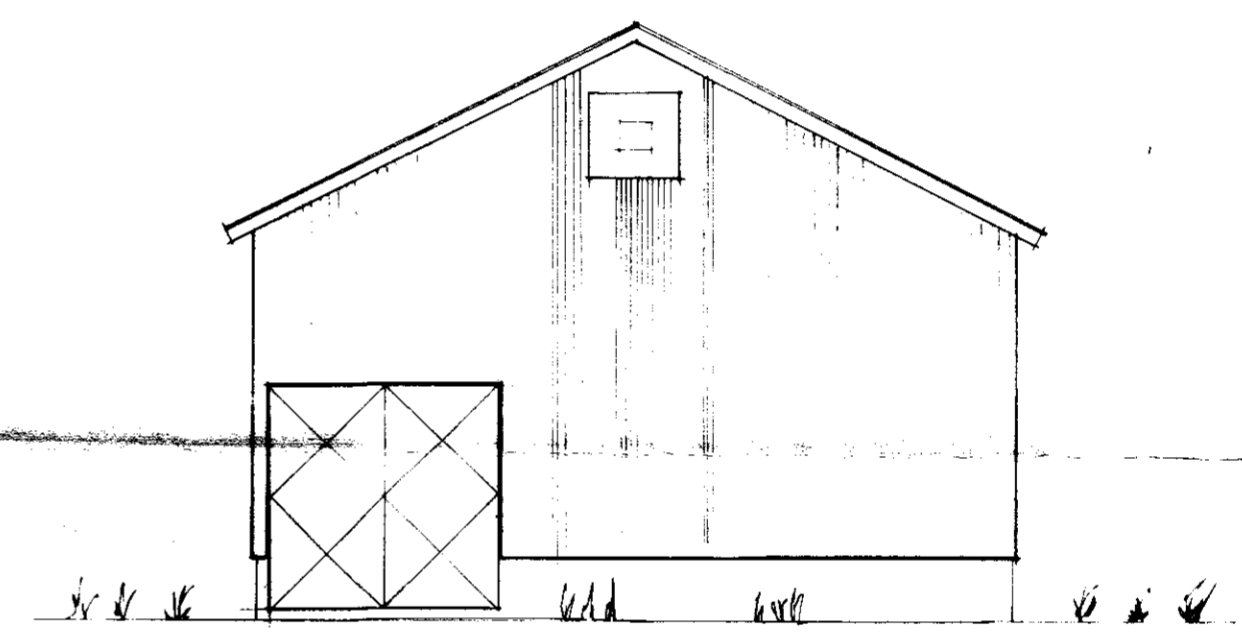

Gaflýnd

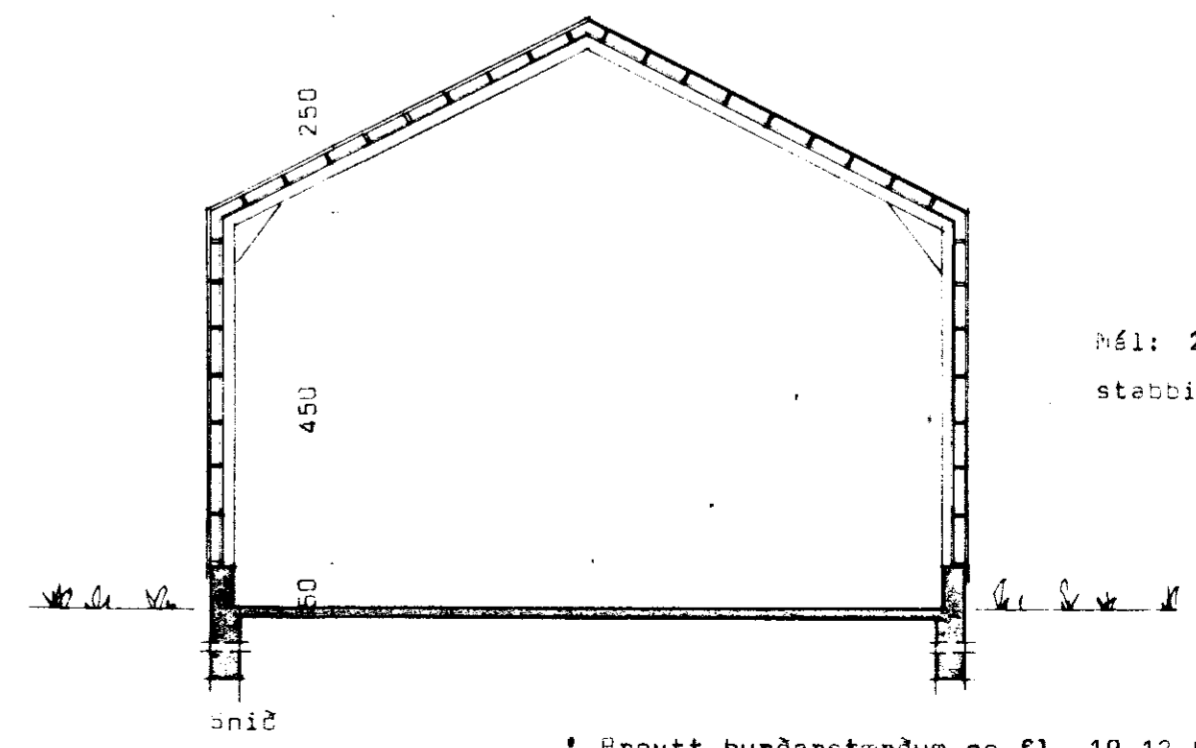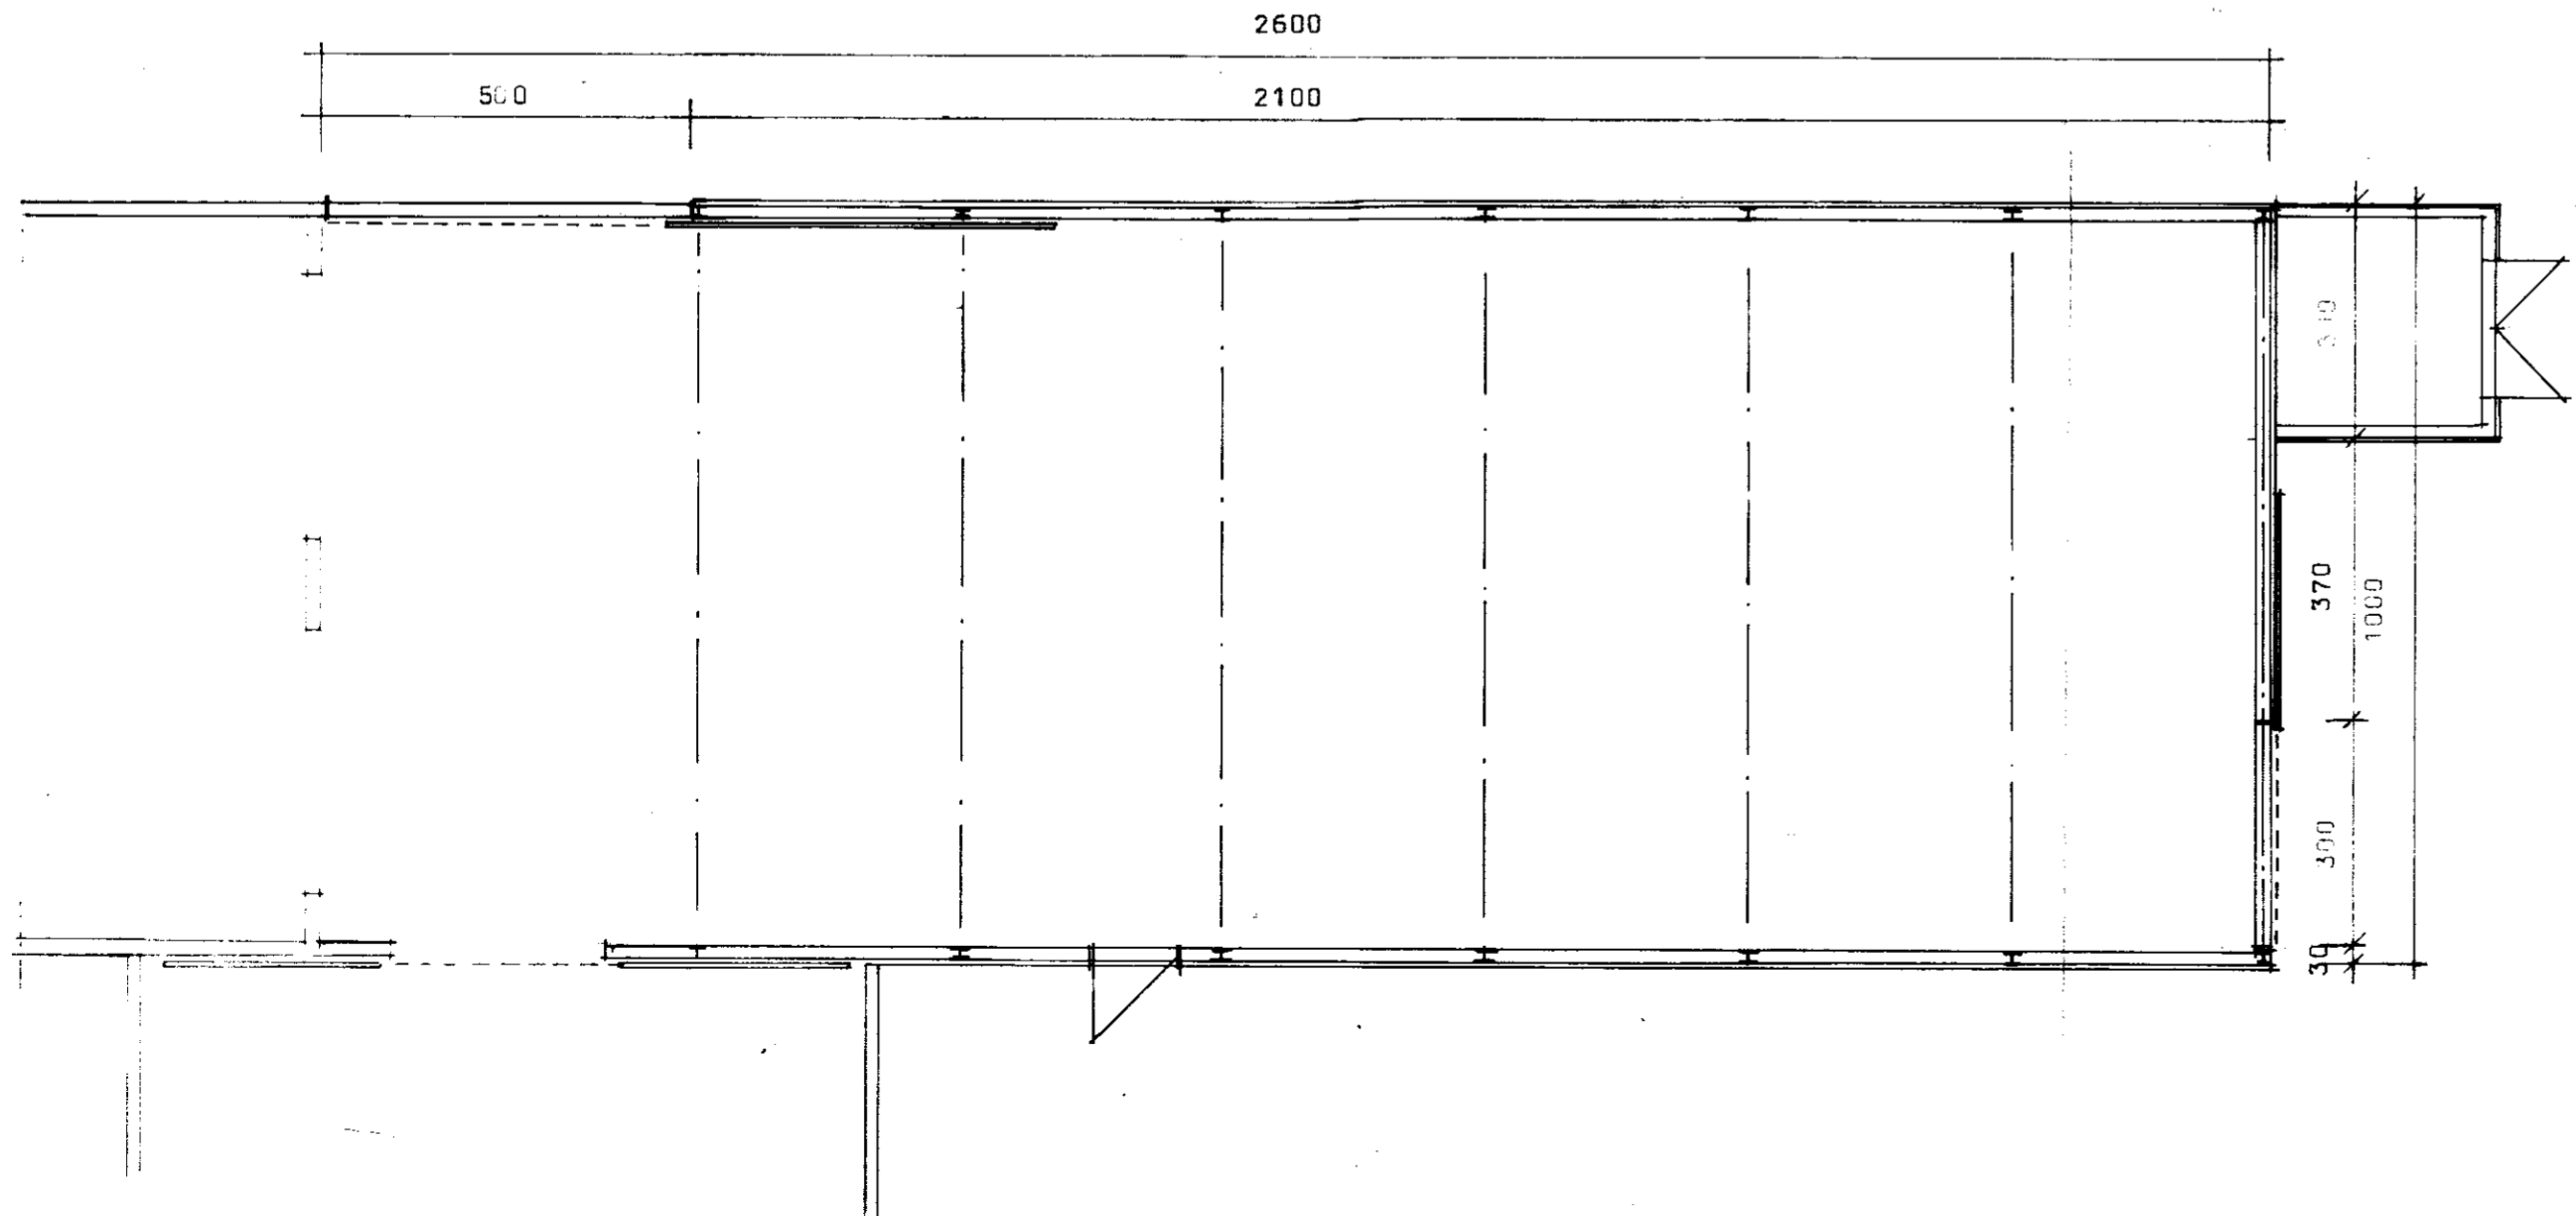

Mál: 260^m, 1625^m brúttó
stabbi 1350^m

• Breytt hurðarstærðum og fl. 19.12.84 PB

BL BYGGINGASTOFNUN LANDBUNADARINS
LAUGAVEGI 120 REYKJAVÍK, SIMI 25444
vafn. og s. skrifst. og s. frn.,
furrheyslaða, stálgrind,
grunnv. og stítt og seid.

TEIKN. NR. 30-4799
BREYTT FRÁ 1988
MÆLIKVARDI 1988
DAGSETNING 19.12.84
TEIKNAD 1988

Hinn Binnar