


  
 Samp. 12/12 '91 og 7/4 '92  
 Hilmari Ólafsson

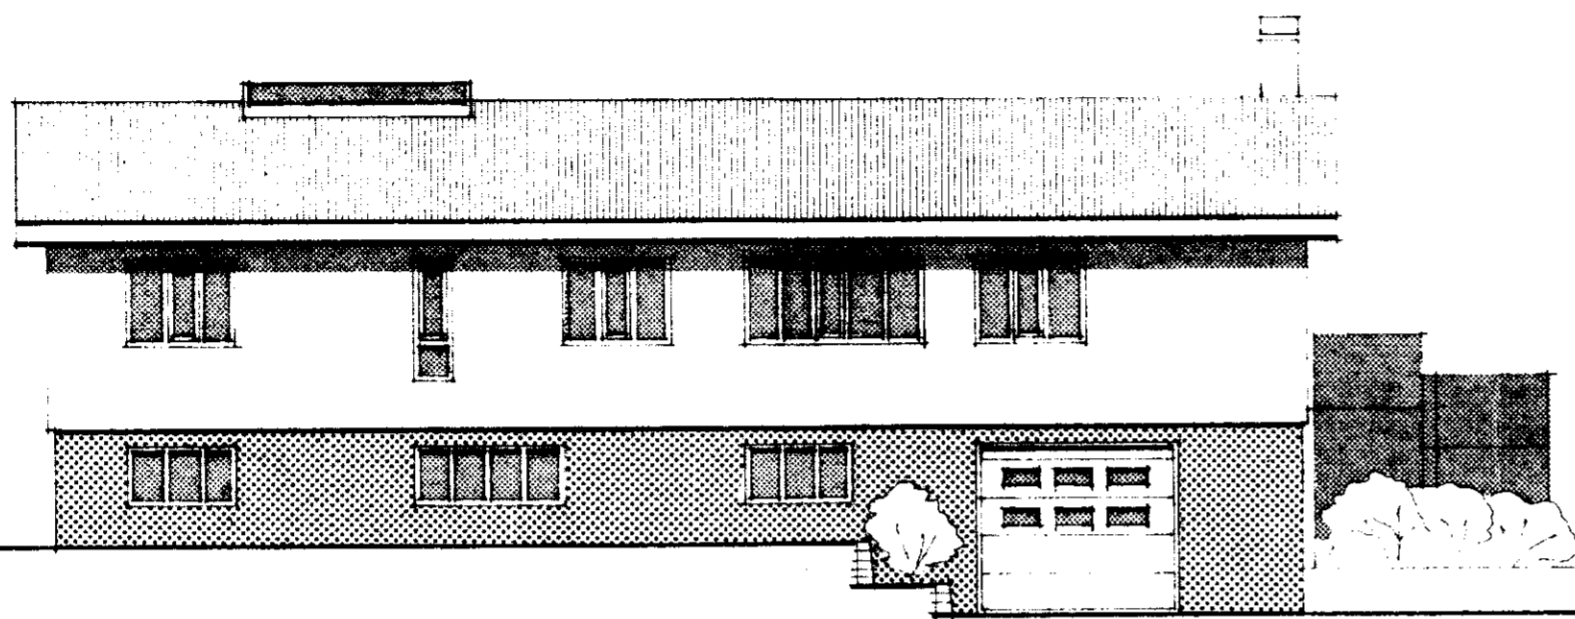


NORD-VESTUR 1:100

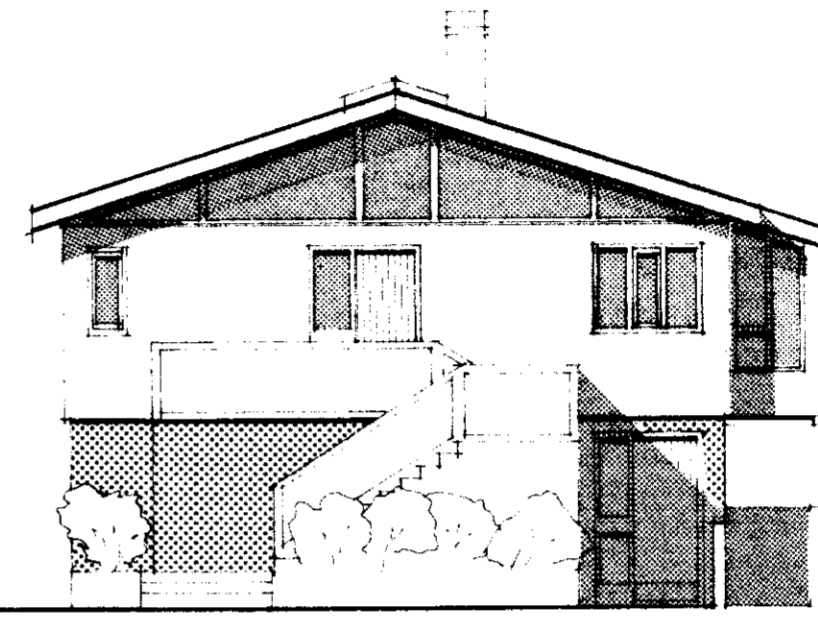

SUD-VESTUR 1:100

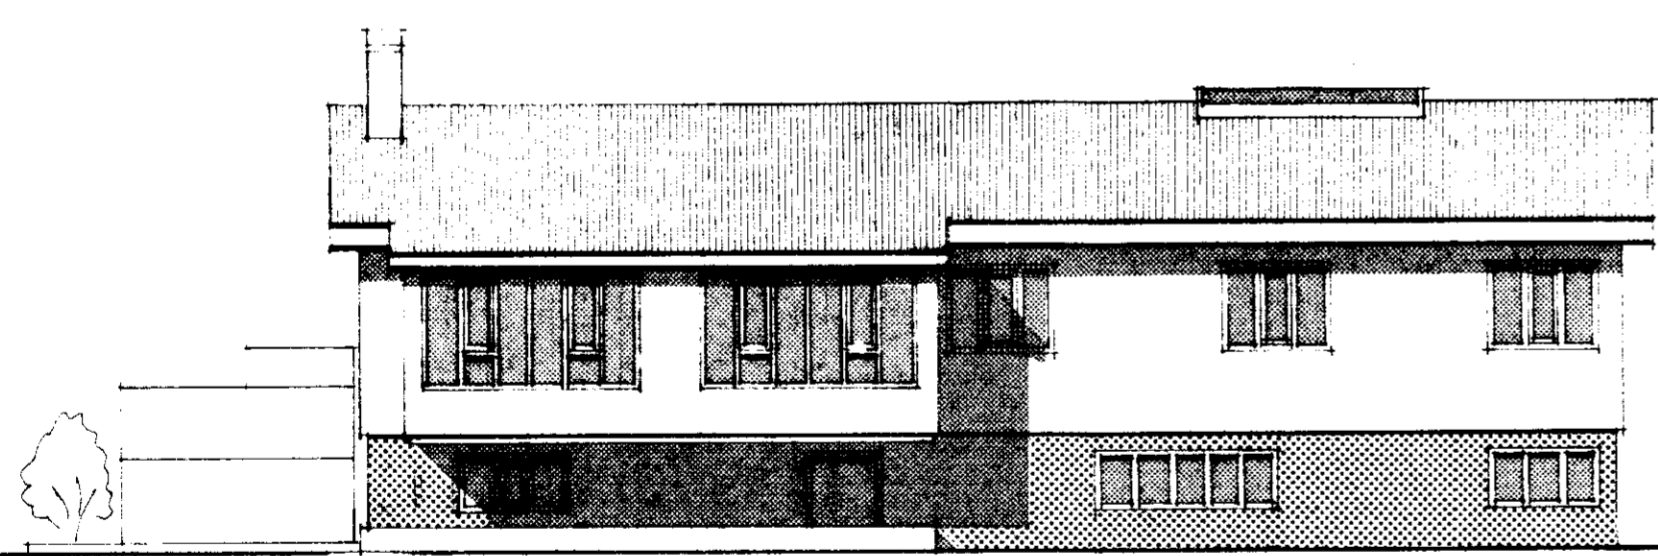

SUD-AUSTUR 1:100

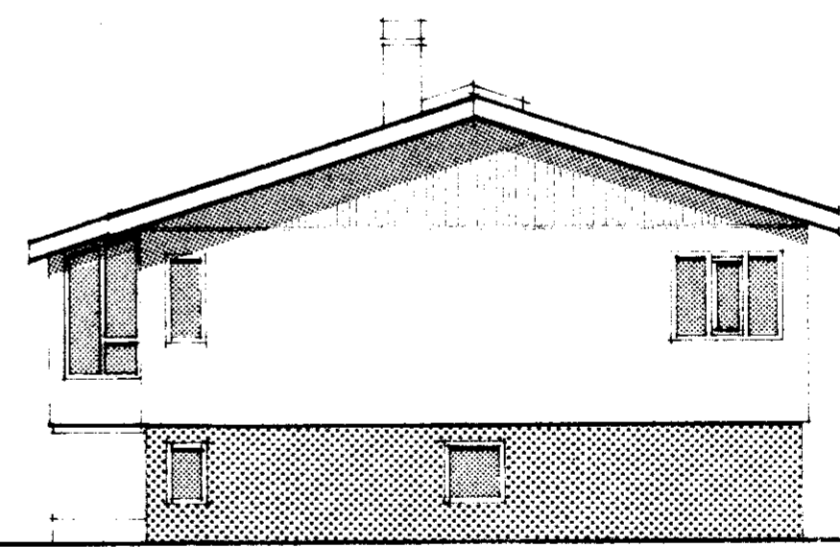

NORD-AUSTUR 1:100

NR.	DAGS.	BREYTING	AF
1	12.05.92	ÚTBEGGING STÖÐJ	EKG

VERKFRÆÐISTOFA SUÐURLANDS Eyraveg 27 800 Selfossi	BLAD
YOTANFERI I, SKEIÐAHR.	KVARDI: 1:100
ÖTLIT ÍBÚÐARHÚS	REIKN. EKG
SAMP.	DAGS. SEPT. '91
	NR. 91-072