



Samþ. 30.03.2004

BYGGINGARFULLTRÚI
BLÁSKÓGABYGGÐAR


Hilmar Gunnarsson

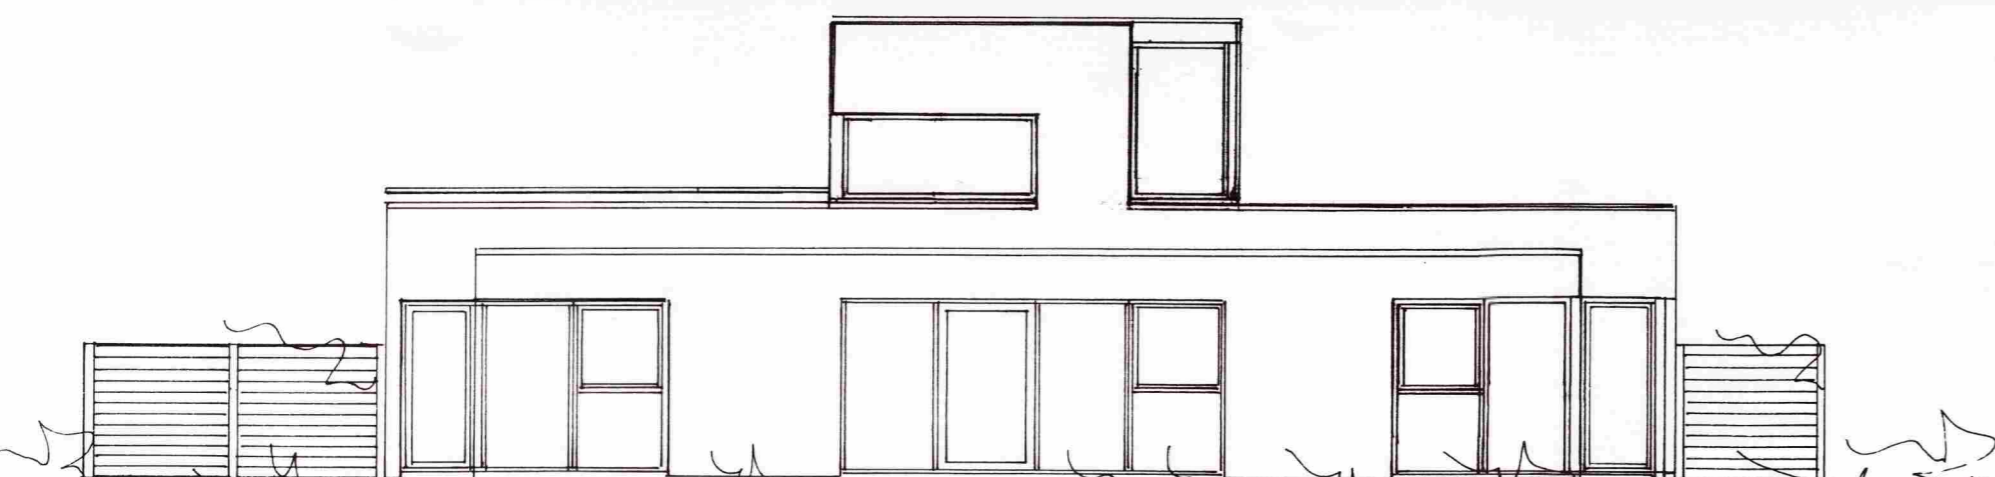


AUSTUR

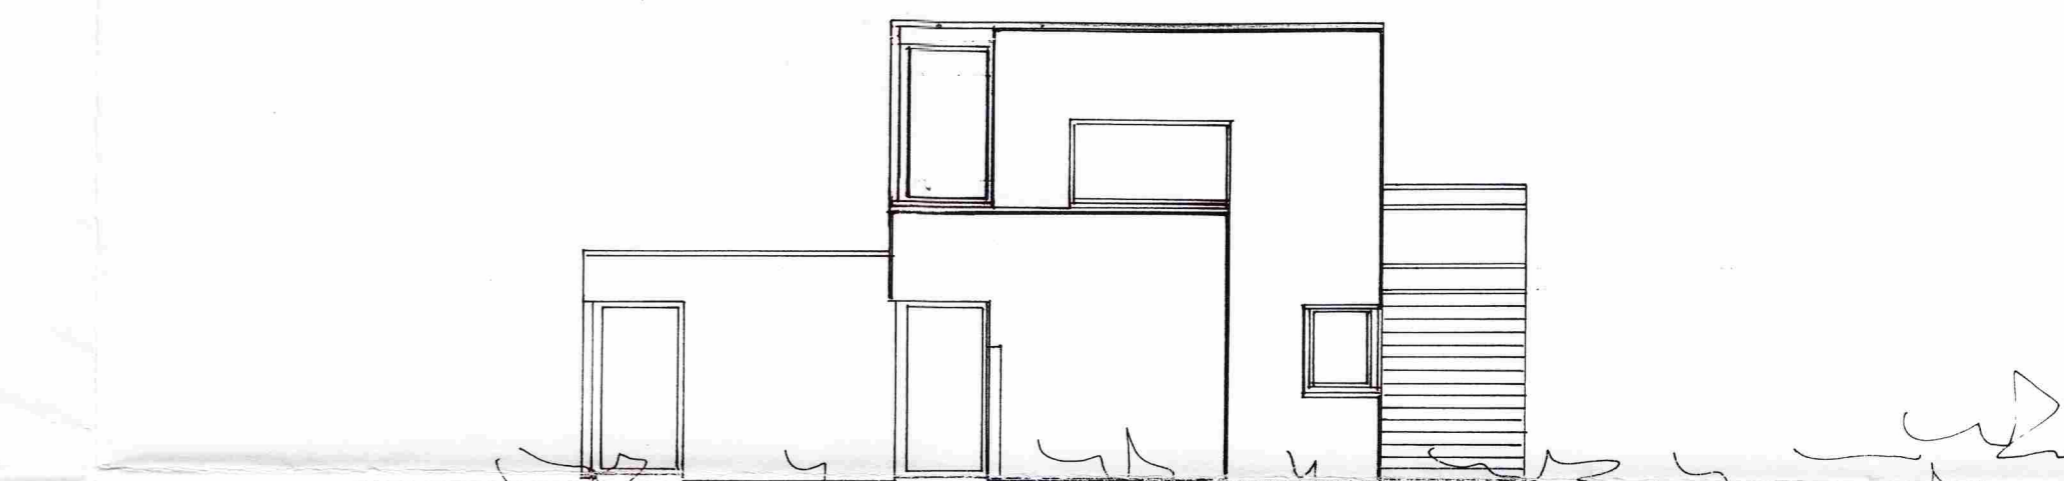

NORÐUR

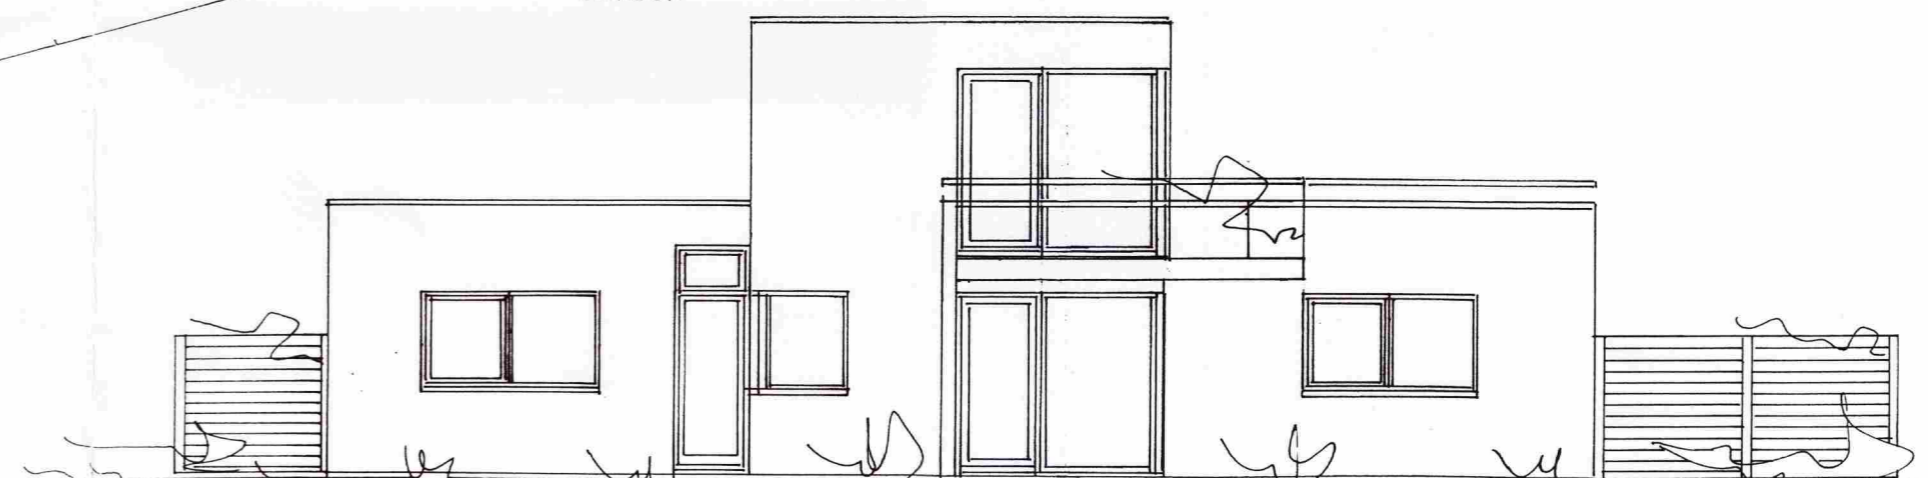

VESTUR

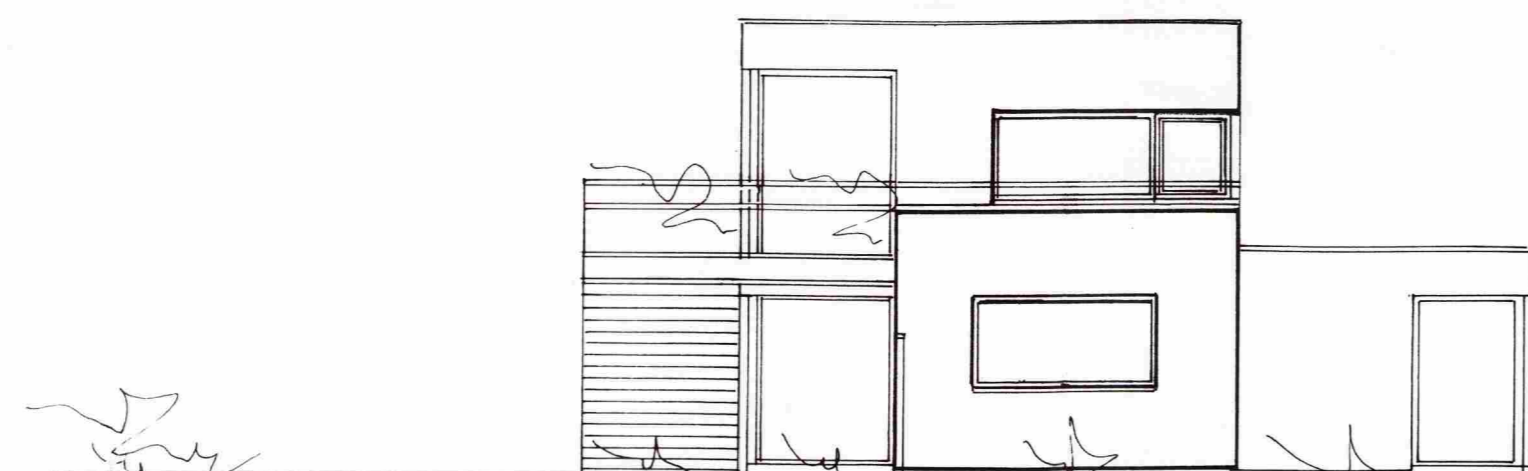

SÚÐUR

**AUSTURBYGGÐ 3, LAUGARÁSI.
BLÁSKÓGABYGGÐ**

ÚTLIT.

2003-06-04 MKV. 1 : 100

IBR. 10-11-03 INNRA SKIPULAG JP/SS

Jóhannes Pétursson 010448-3959 S-567-5107

Sigurður Sigurðsson 021146-2349 S-566-6613

Jóhannes Pétursson
Sig Sig