



Samb. 29.03.2005

BYGGINGARFULLTRÚI
BLÁSKÓGABYGGÐAR


Jóhannes Pétursson

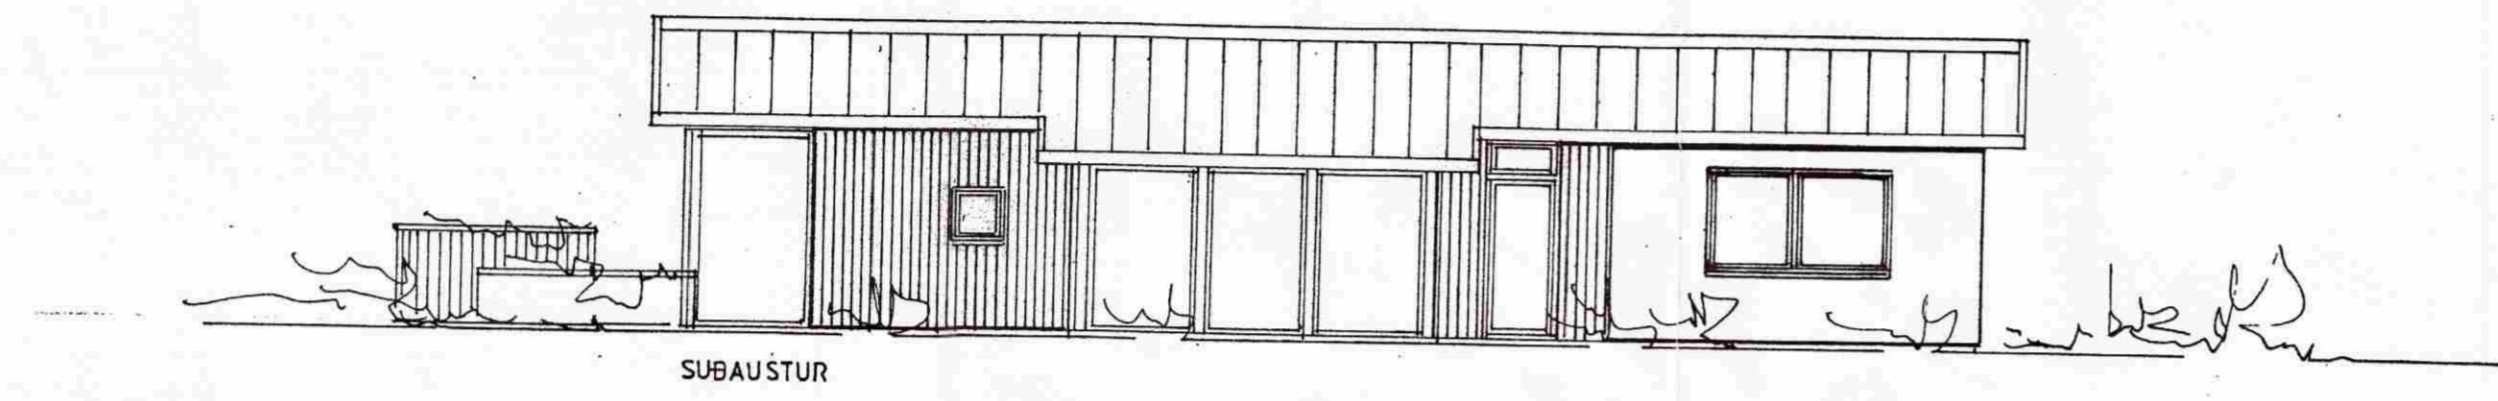


SUBAUSTUR

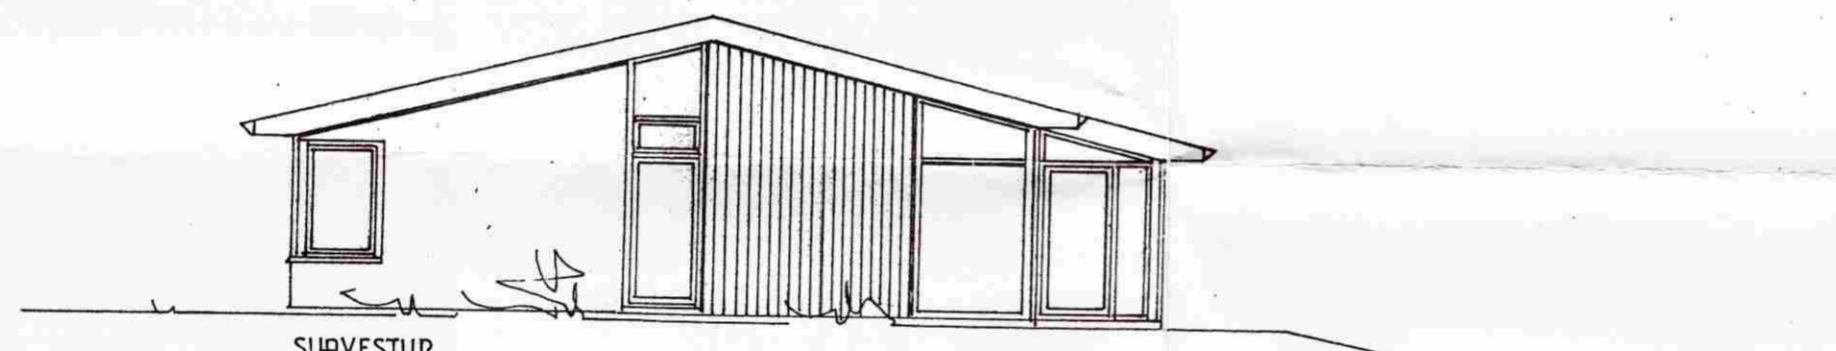

SUBVESTUR

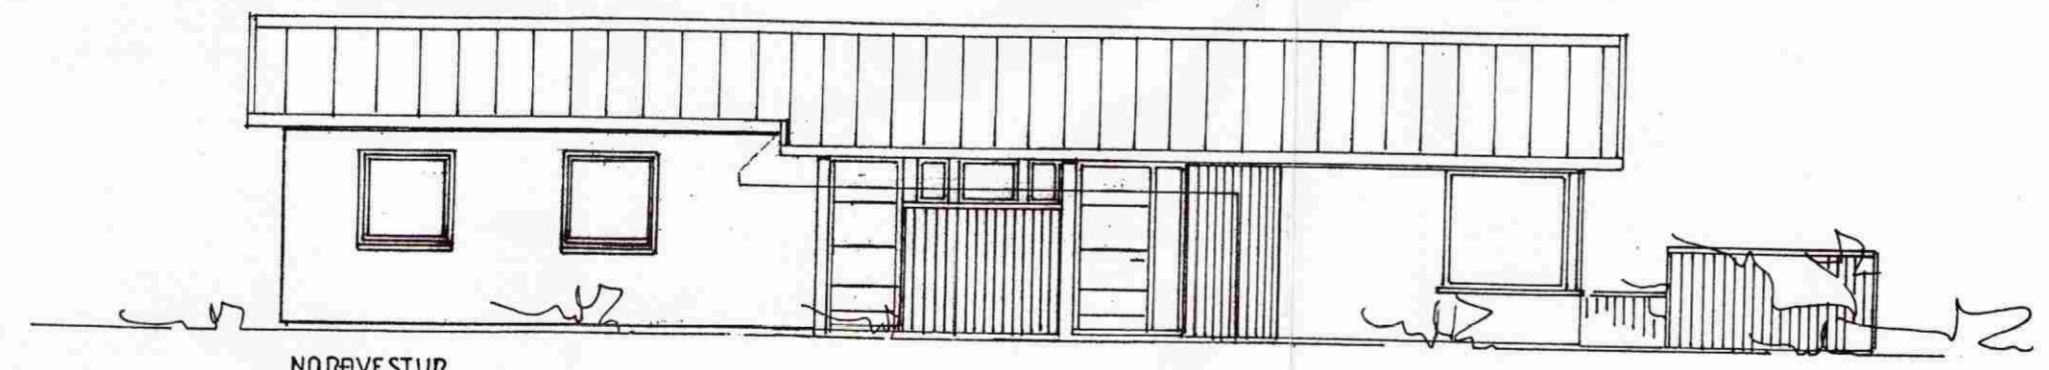

NORðVESTUR

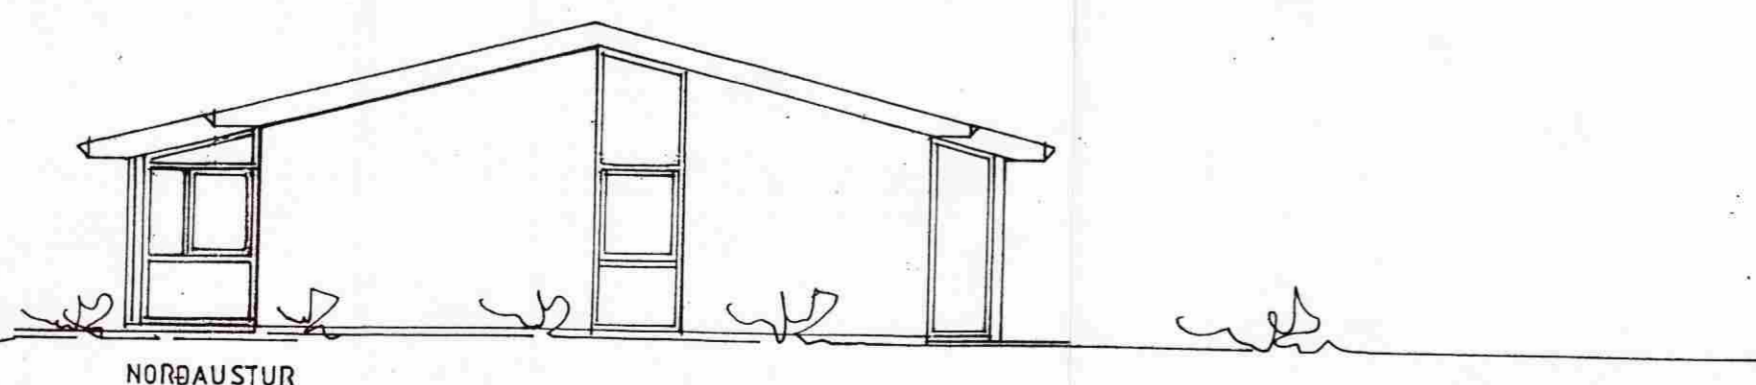

NORðAUSTUR

AUSTURBYGGÐ 7,
LAUGARÁSI,
BLÁSKÓGABYGGÐ, ÁRNESSÝSLU.

ÚTLIT MKV. 1:100

2004-12-06

Jóhannes Pétursson 010448-3959 S - 567-5107

Sigurður Sigurðsson 021146-2349 S - 566-6613

Jóhannes Pétursson

ABS teiknistofa 566-6613, 567-5107. Nr. 2