



SAMPYKKT  
 11 FEB. 2009  
*Ólafur Kjartan*  
 Byggingarútrúll uppáv. Árnassýslu og Flóahf.

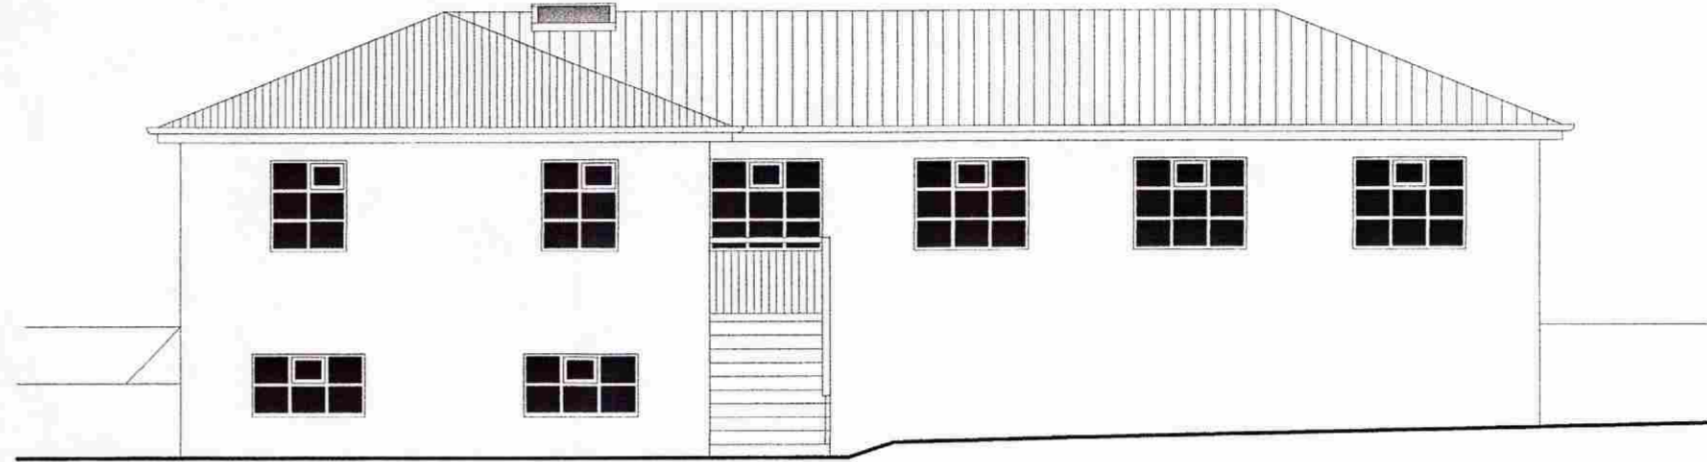


vestur




austur

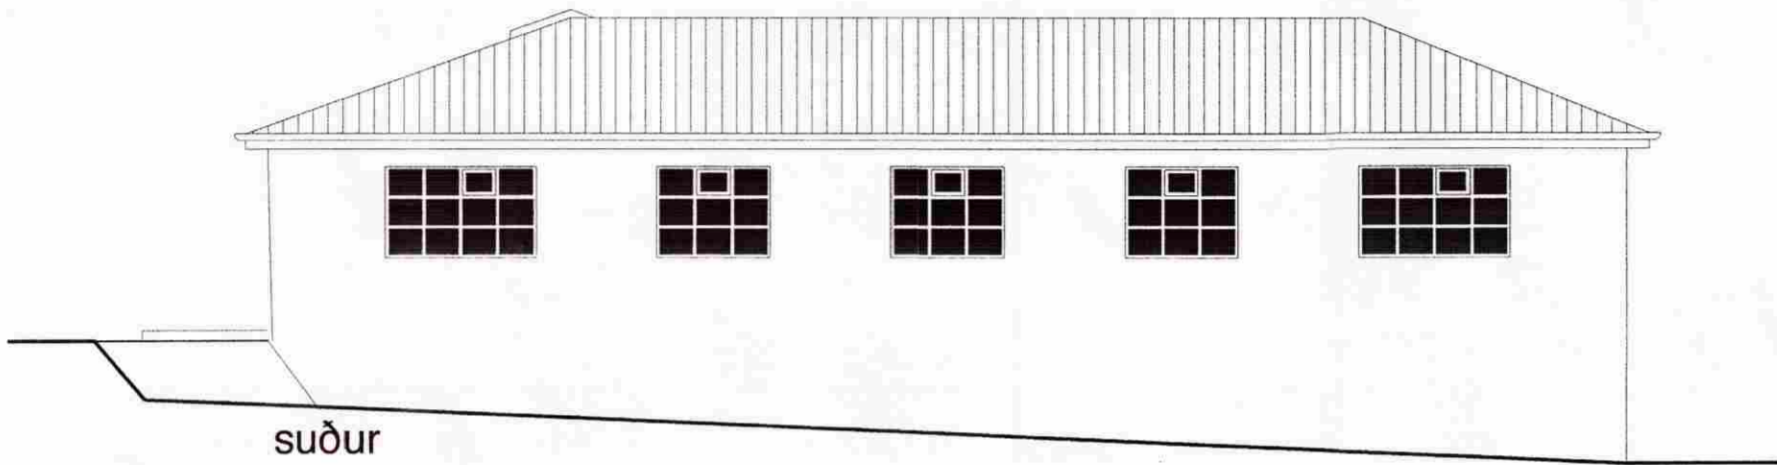

suður

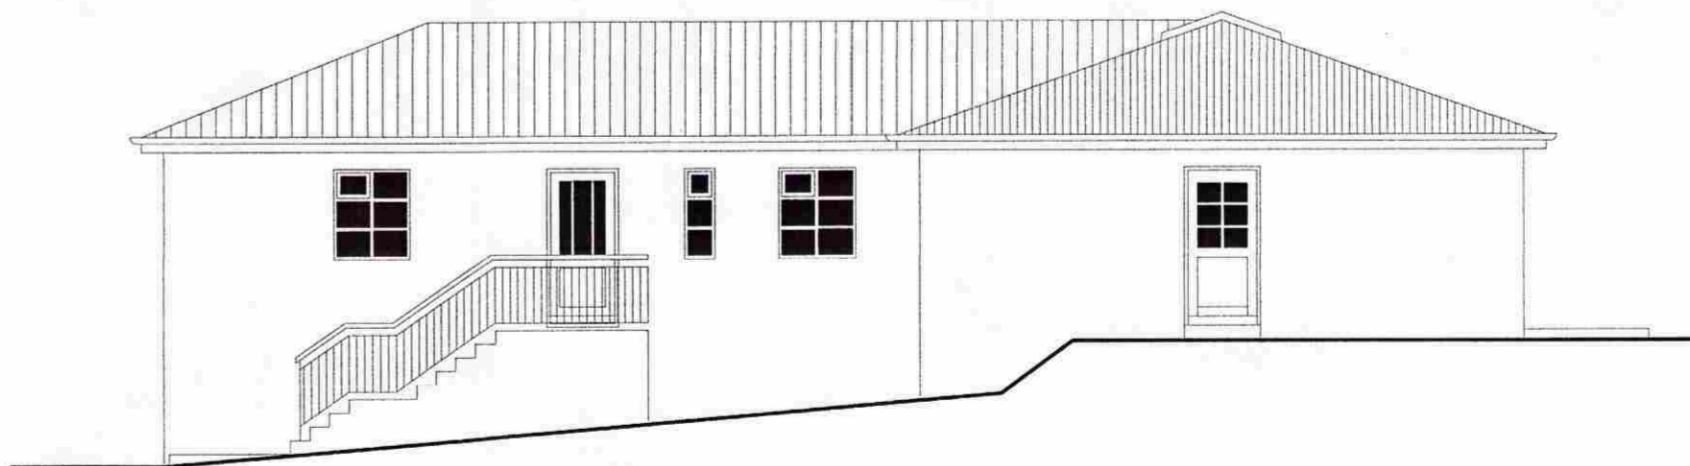

norður

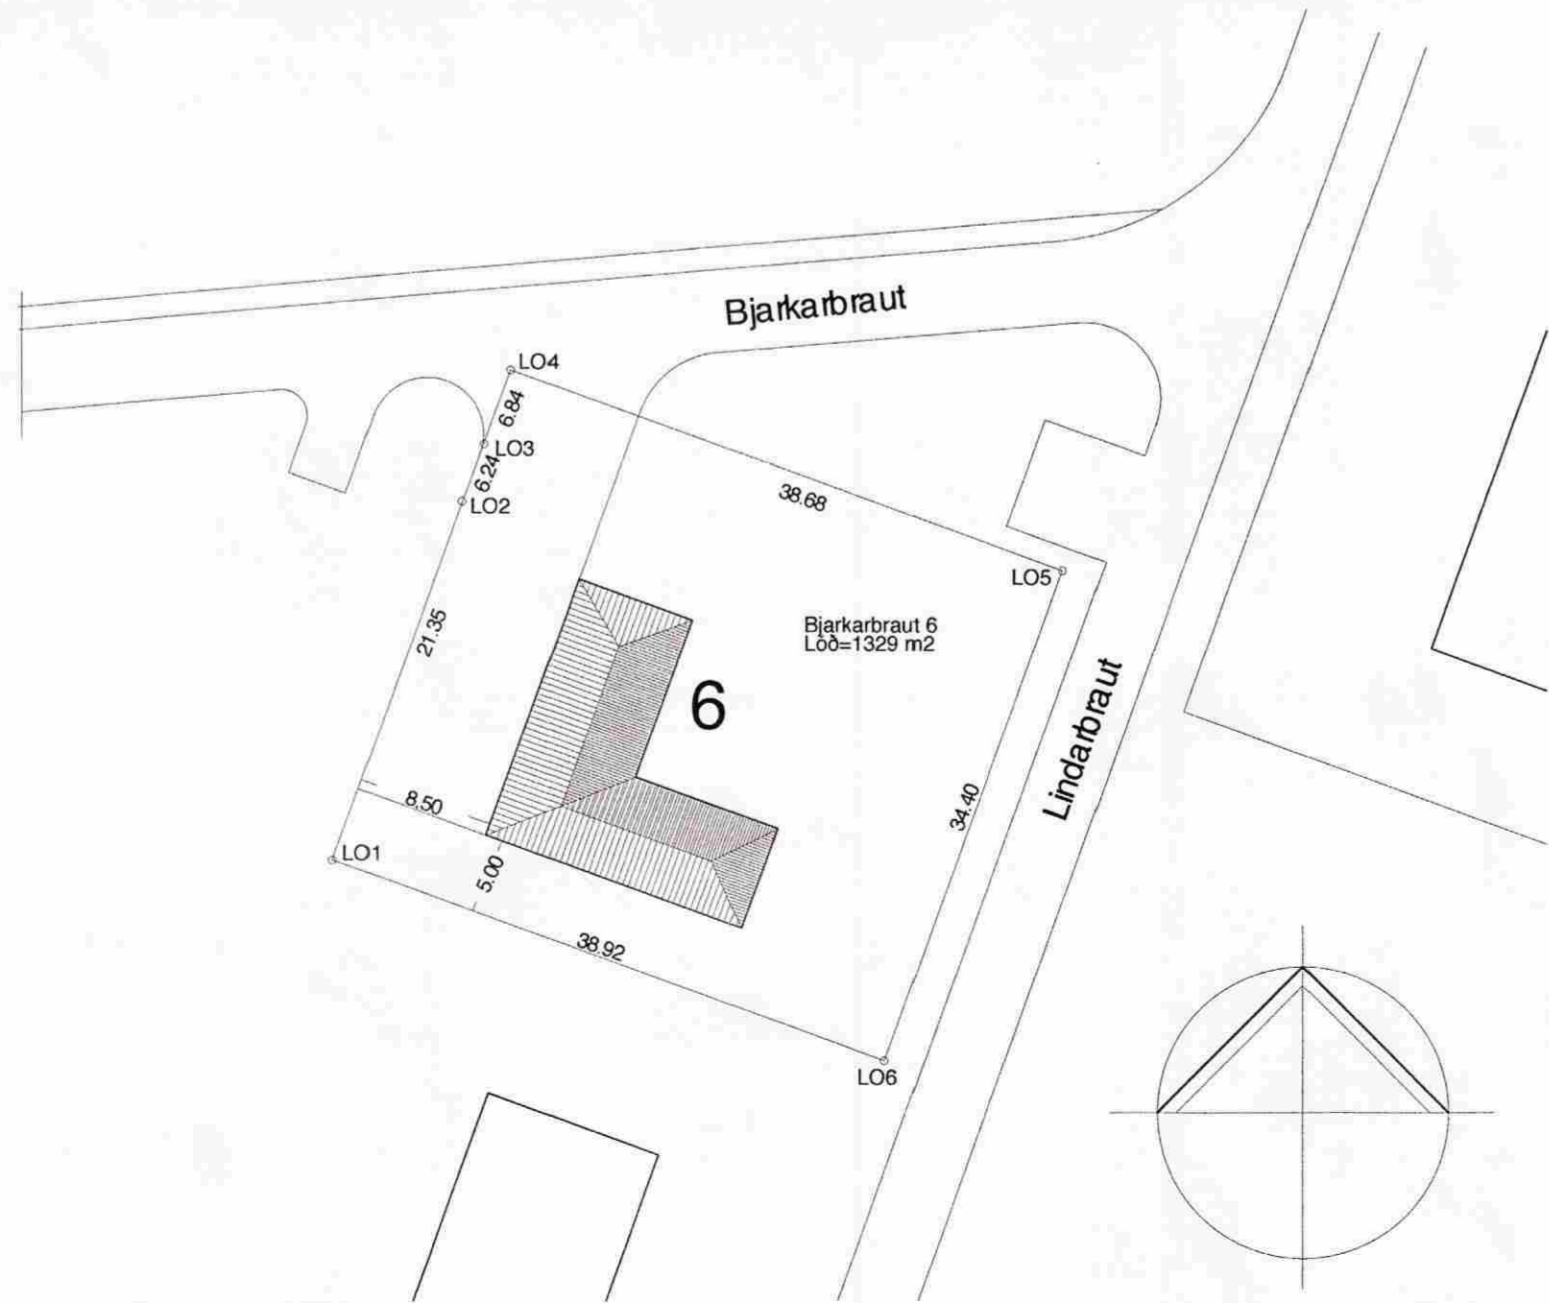

Bjarkarbraut 6 ( Grund )  
 Laugarvatni

M. 1:100 og 1: 500

Afstöðumynd og útlit

20. janúar 2009  
 Óli Jóhann Ásmundsson arkitekt *Ója*  
 Kt. 180340-4679  
 Teiknistofa Grænlandsleið 39, 113 Reykjavík  
 sími 5574856  
 oja@islandia.is