




Grind 1

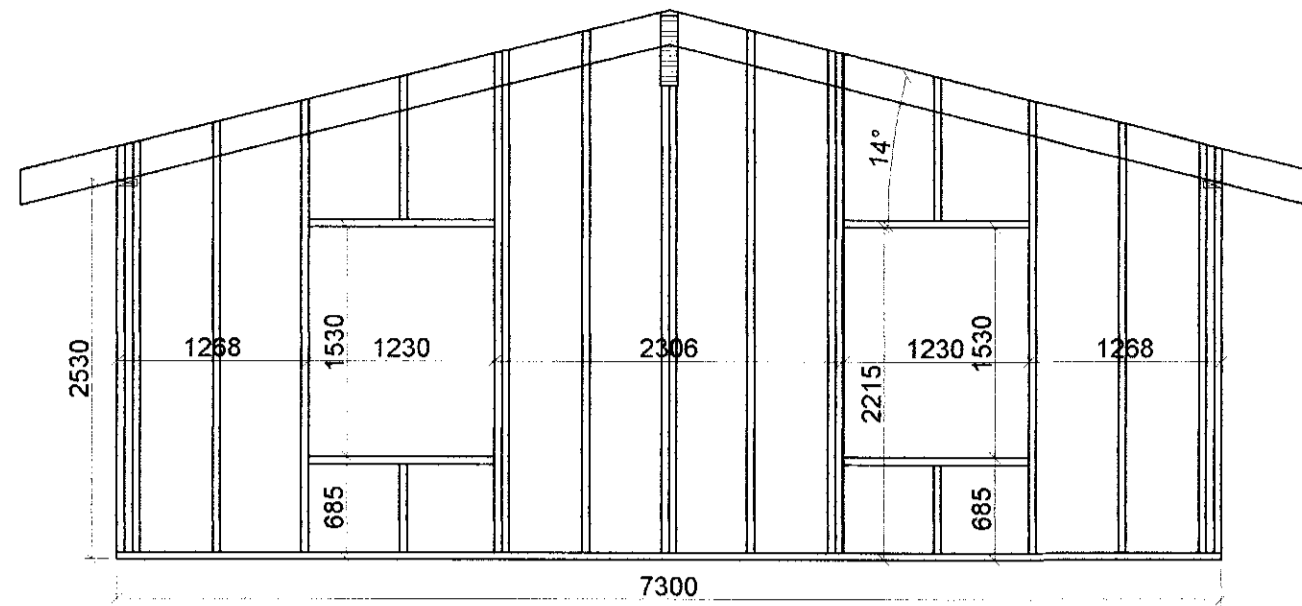


Grind 2

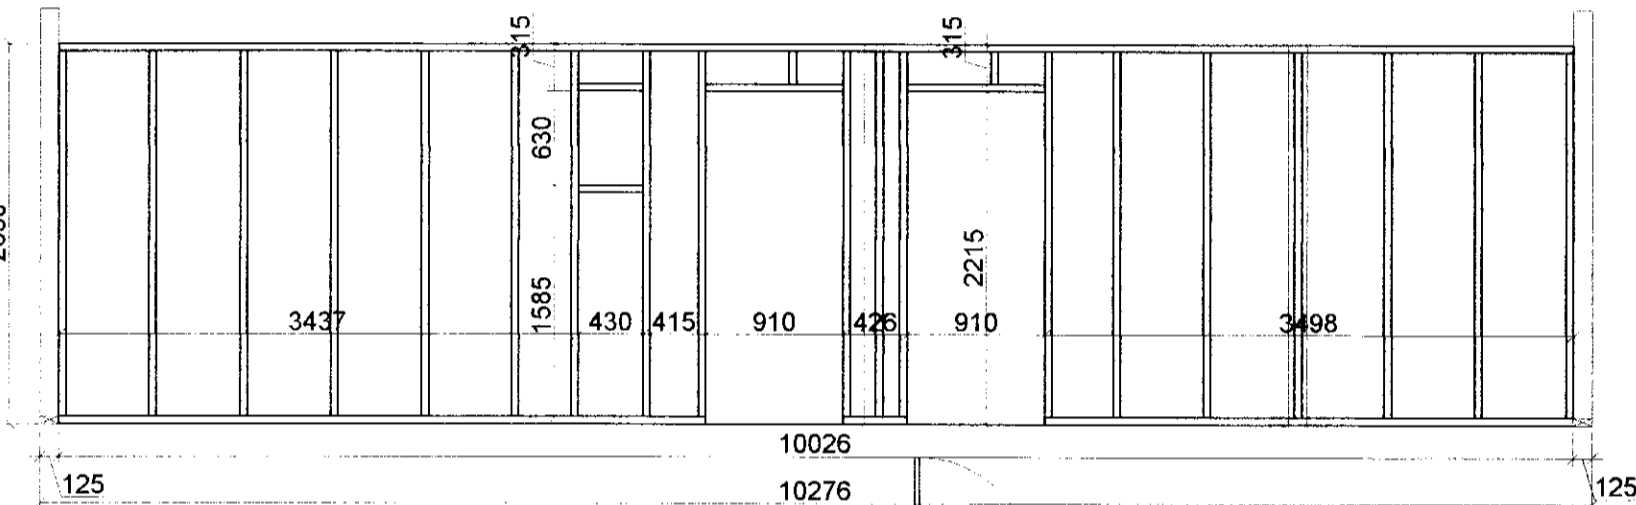


Grind 3

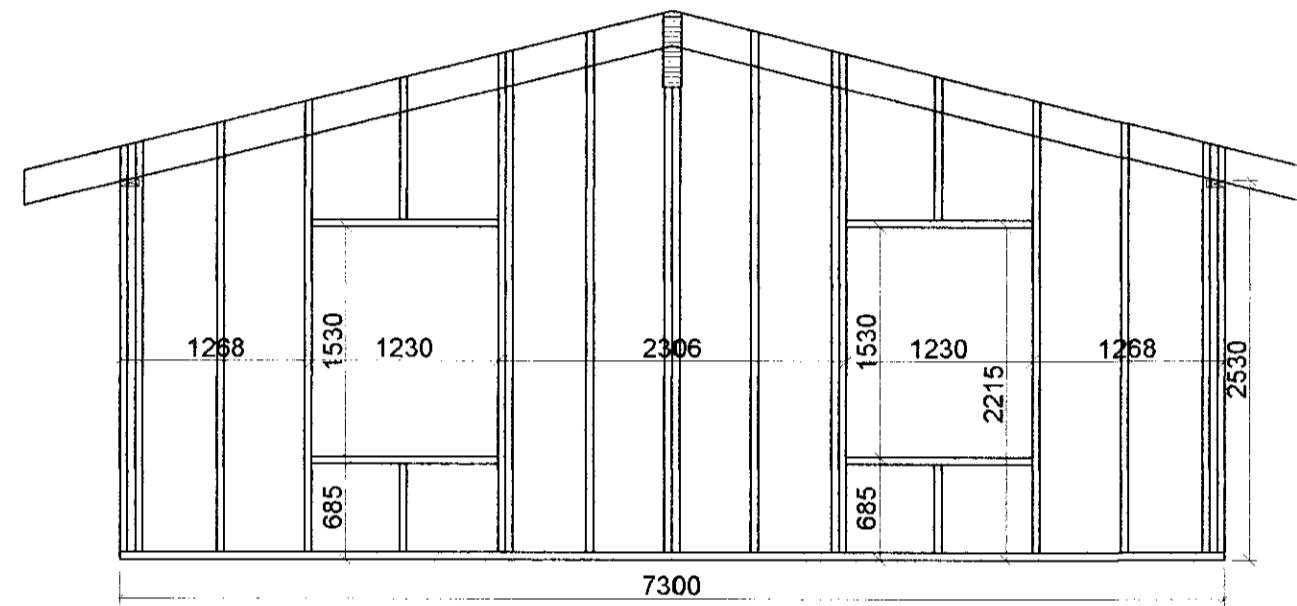

Grind 4

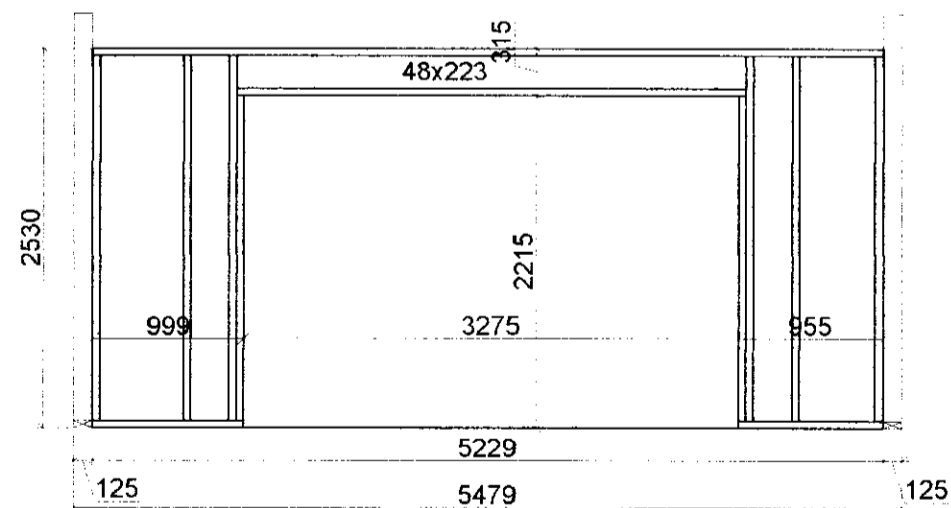

Grind 5

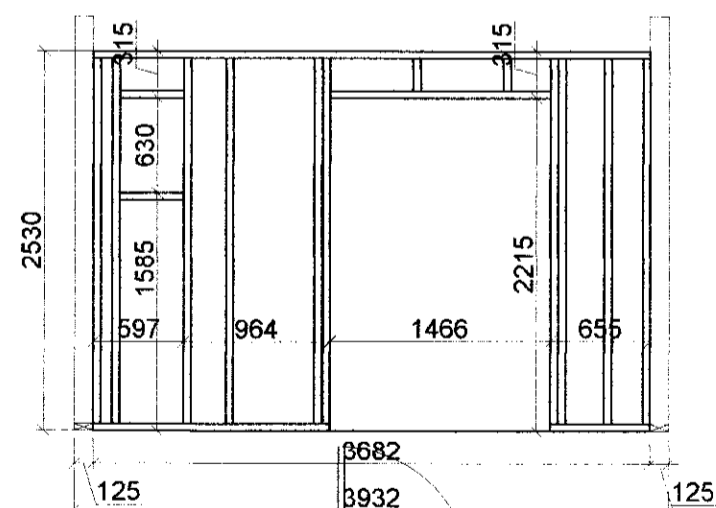

Grind 6

MÖTTEKID
23 APRÍL 2011
Björg Hildur

Breytingar		BIRKIBRAUT 9. BISKUPST.	
Nr.	Dags.	Nafn	
		Verkfræðistofa Þráinn & Benedikt Laugavegi 178, 105 Rvk. Sími: 553 1770, 568 7775, Fax: 568-7701 Netfang: verkfraedistofa@verkfraedistofa.is	H BS T BS S M 1:50 Nr. B103
		Burðarvirki veggir Grindur	Dags. apríl '11 090638-4839 080149-3609
		Áritun aðalhönnuðar: <i>Björg Hildur</i>	<i>BMS</i>