


VESTUR

SAMÞYKKT  
 18 JULI 2012  
*Ólafur Kjartan*  
 Byggingaáhrif úts. Árnassýsla og Flótt.

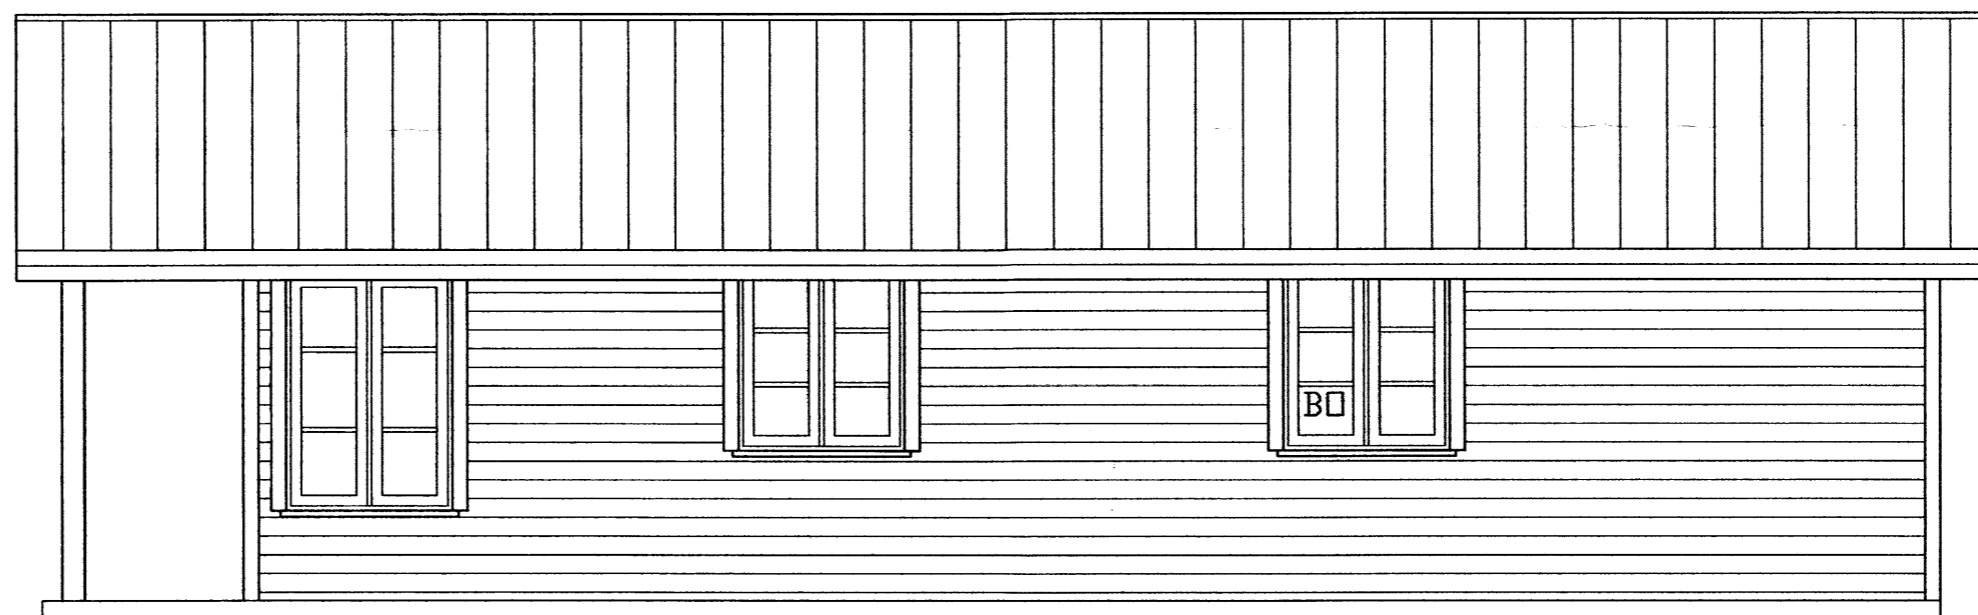

SUÐUR



AUSTUR



NORÐUR

**SGHUS** AUSTURMEI 69 800 SELFOSSI  
 SMÍ 482 3850 FAX 482 3851  
 NETFANG sghus@sghus.is  
 VEFANG www.sghus.is

**BREKKUHEIDI 1**

Útlit Kvarði 1:50

HANNAÐ:	TEIKNAD	DAGSETNIG	VERKNÓMER
Kjartan Sigurðsson kr. 121066-5809	Kjartan Sigurðsson kr. 121066-5809	19.06.2012	11021
SKRÁARNAFN	SAMÞYKKT		TEIKNING NÓMER:
brekkuheidi.dwg	<i>[Signature]</i>		A-103