
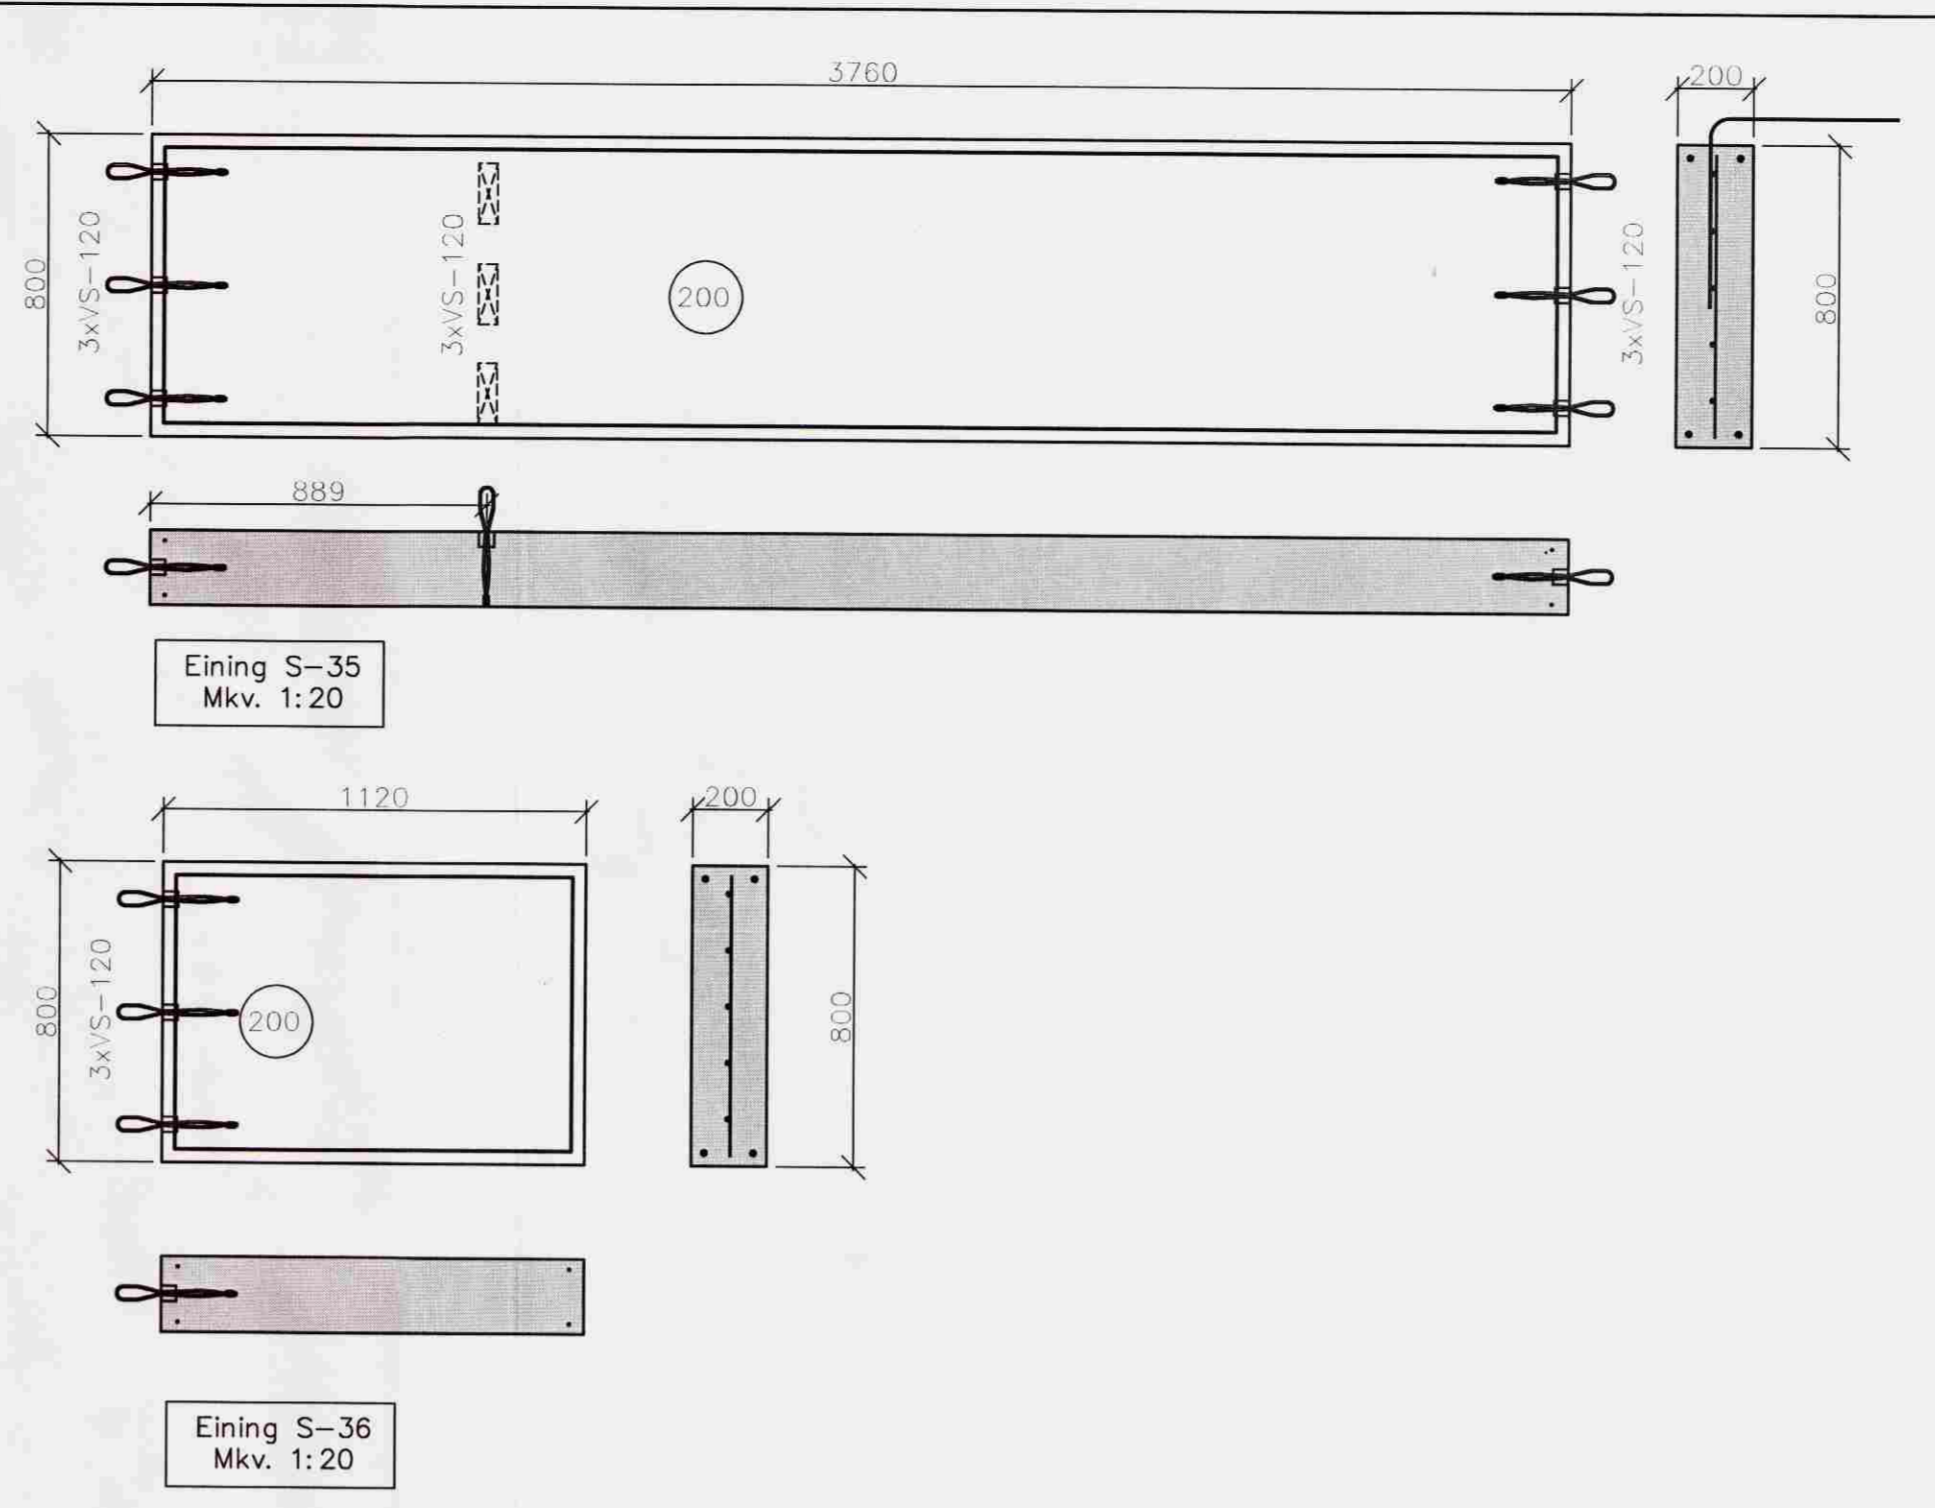


Samþykkt
 01. AUG. 2008
 Byggingarfulltrúi uppsveita Arnessýslu

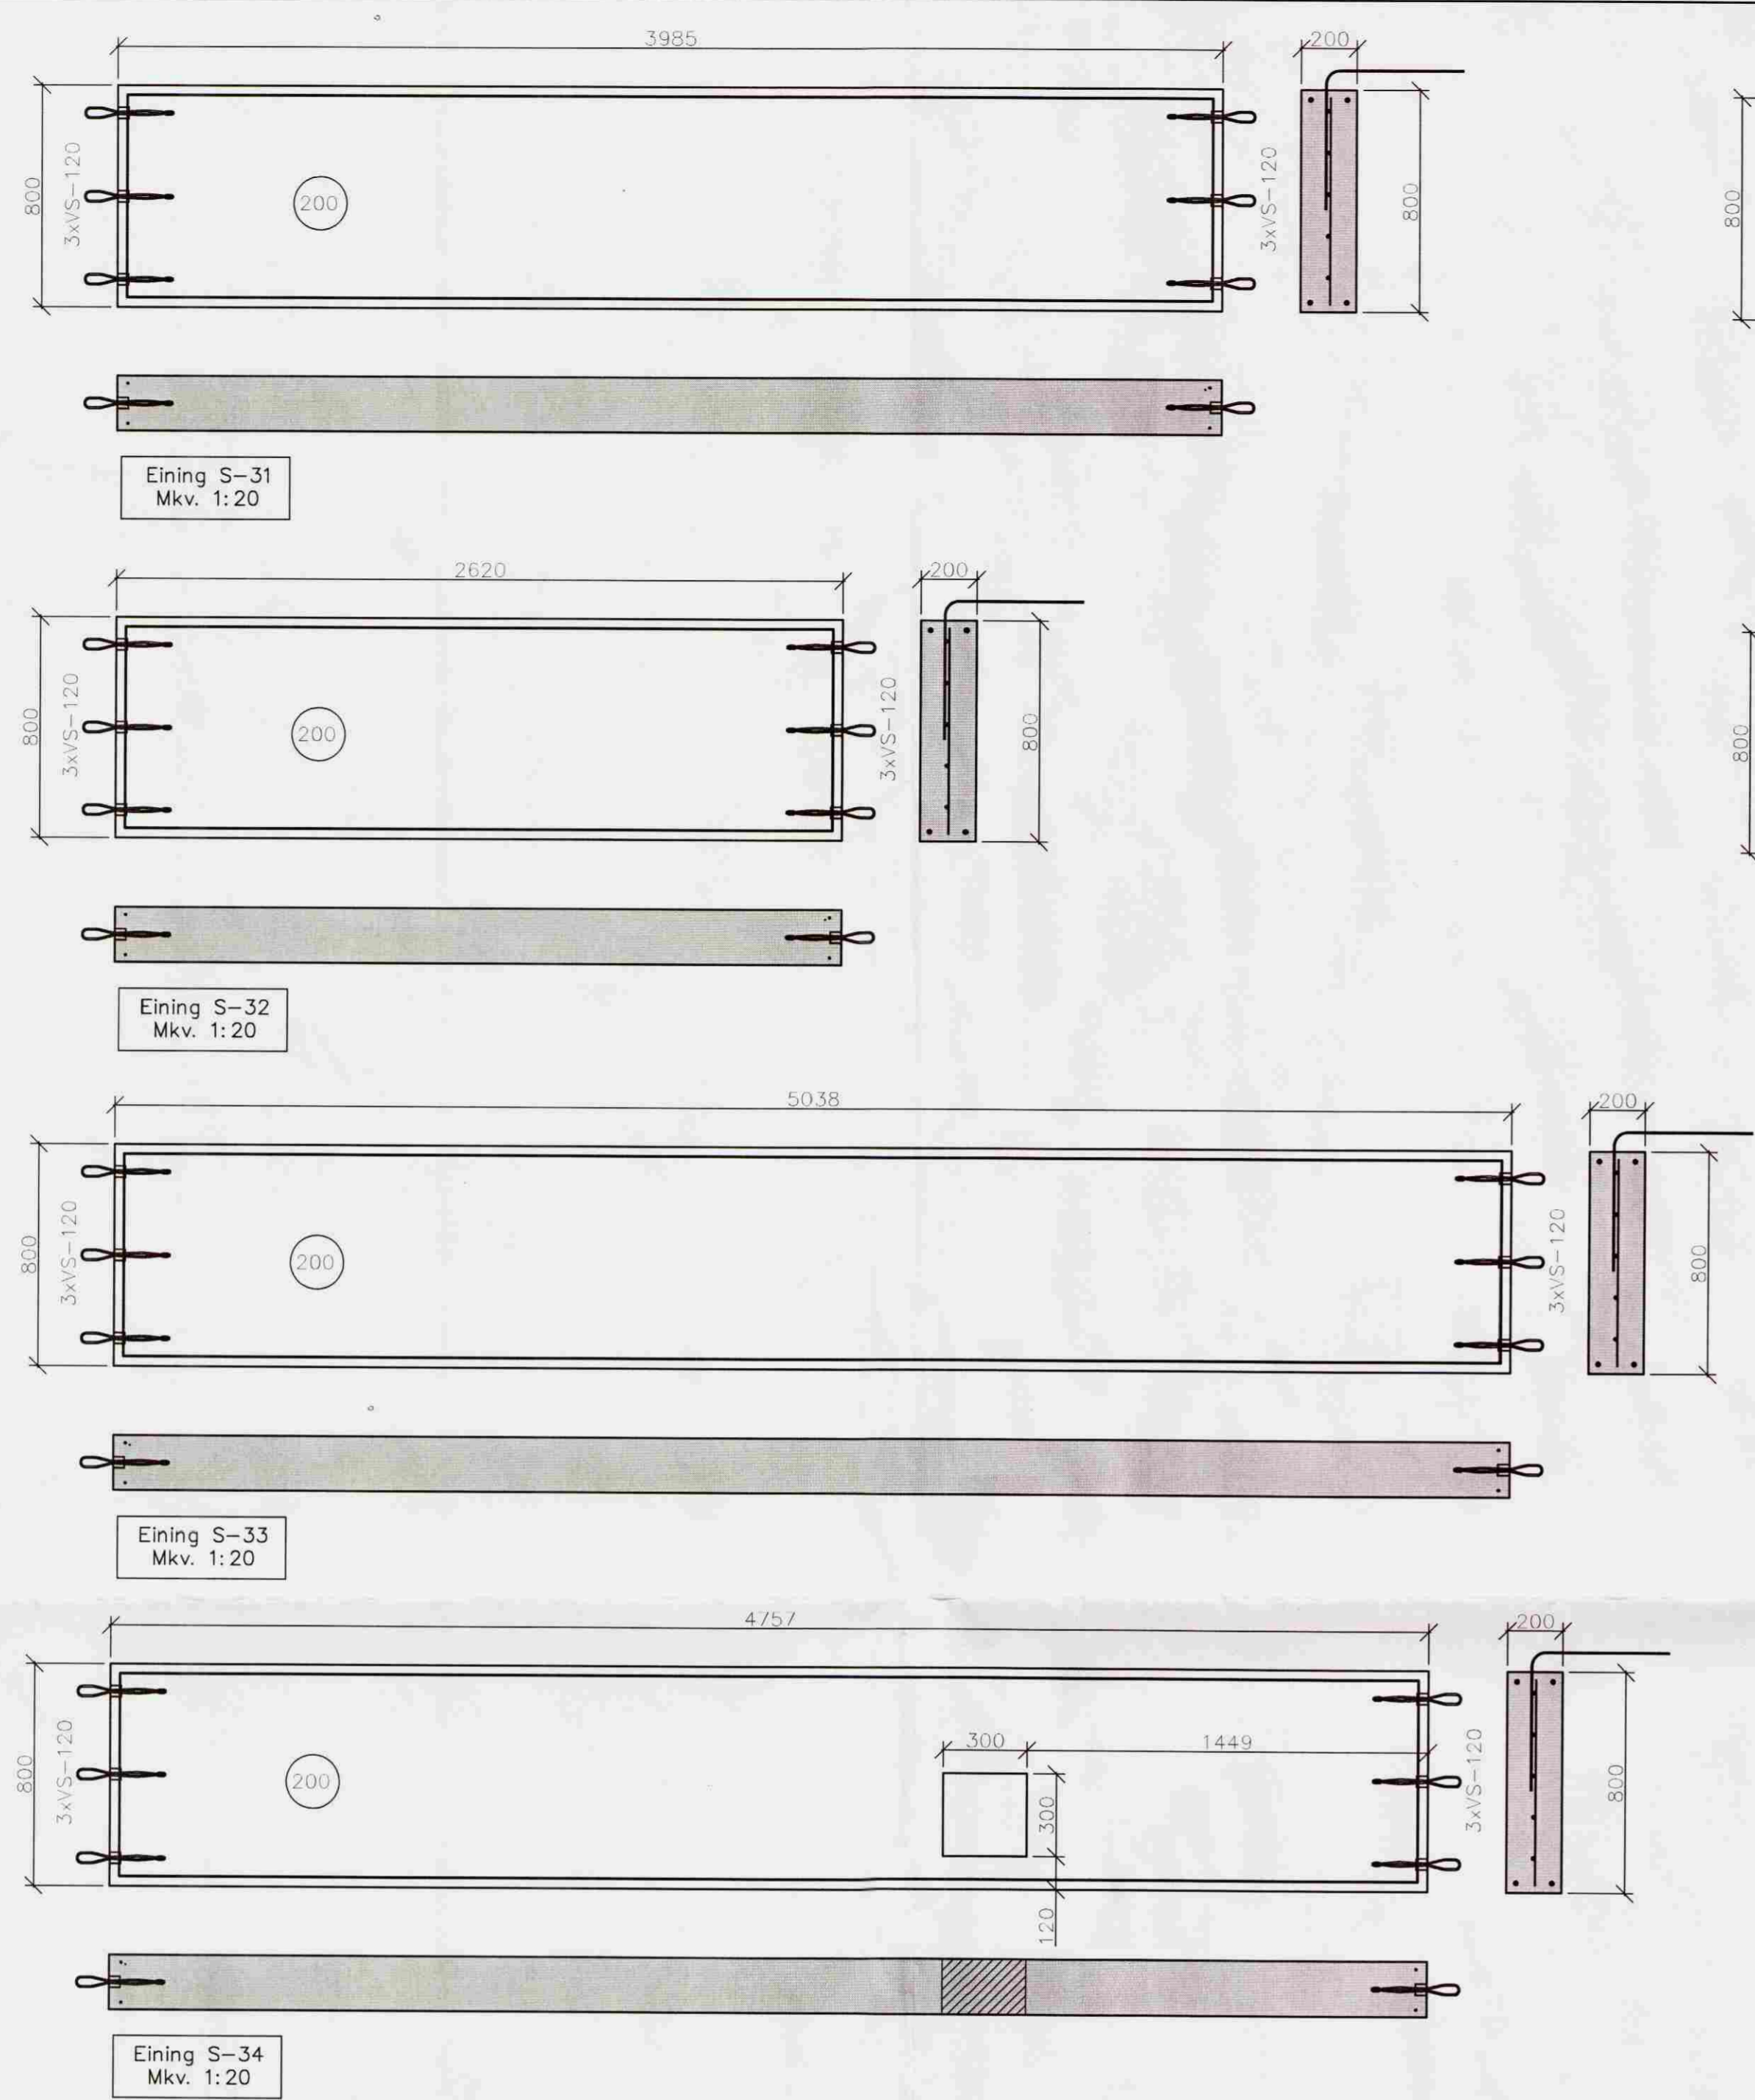

Eining S-31
Mkv. 1:20

Eining S-35
Mkv. 1:20


Eining S-32
Mkv. 1:20

Eining S-36
Mkv. 1:20

Eining S-33
Mkv. 1:20

Eining S-34
Mkv. 1:20

Breyting nr.	Tæð.	Dag.
-	-	-
 Verkfræðistofan Höfn Þverhólt 11, 105 Reykjavík kt: 521203-4040 S: 578-2800 http://www.vsh.is		
<input checked="" type="checkbox"/> Sturlaugur Þorsteinsson	250253-2579	Byggingarverkfræðingur
<input type="checkbox"/> Kristmann Magnússon	060177-3339	Byggingateknifræðingur
<input type="checkbox"/> Benedikt Grétar Ásmundsson	021065-5369	Byggingateknifræðingur
Verkið: Batholt Biskupstungum		
Hannast:	e-mail:	Tel.nr.:
GpJ		
Dagsetning:	Tekning:	
20.06.08		
Máliðvarð:	Burðarþol	
Mkv. 1:20	Sérteikningar eininga	
Samþykkt höfuðvar:	Númer teikningar:	
	NR. 16-05	
Samþykkt samráðgjafi:	Verknúmer:	
	08-011	
 BORG STEYPUSTÖÐ Bakkabraut 9 Sími 414-7777 200 Kópavogur Fax 414-7779 borg@evborg.is		
HEITI VERKS Brattholt Biskupstungu		
HEITI TEIKNINGA Burðarþol Sérteikningar eininga		
MKV.	DAGS	VERKNR.
1:20	17.05.08	08-102
TEIKNAD	YFIRFARIÐ	TEIKNING NR.
GpJ	GpJ	16-05
		ÚTGÁFA
		0
SAMÞYKKT kt SAMRÆMINGARHÖNNUÐUR		

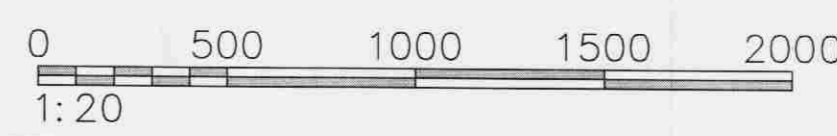

S:\Teikningar\2008\08-102\Assend Gögn\Fra Höfn\16-00 : 02.07.2008 : 09.26