

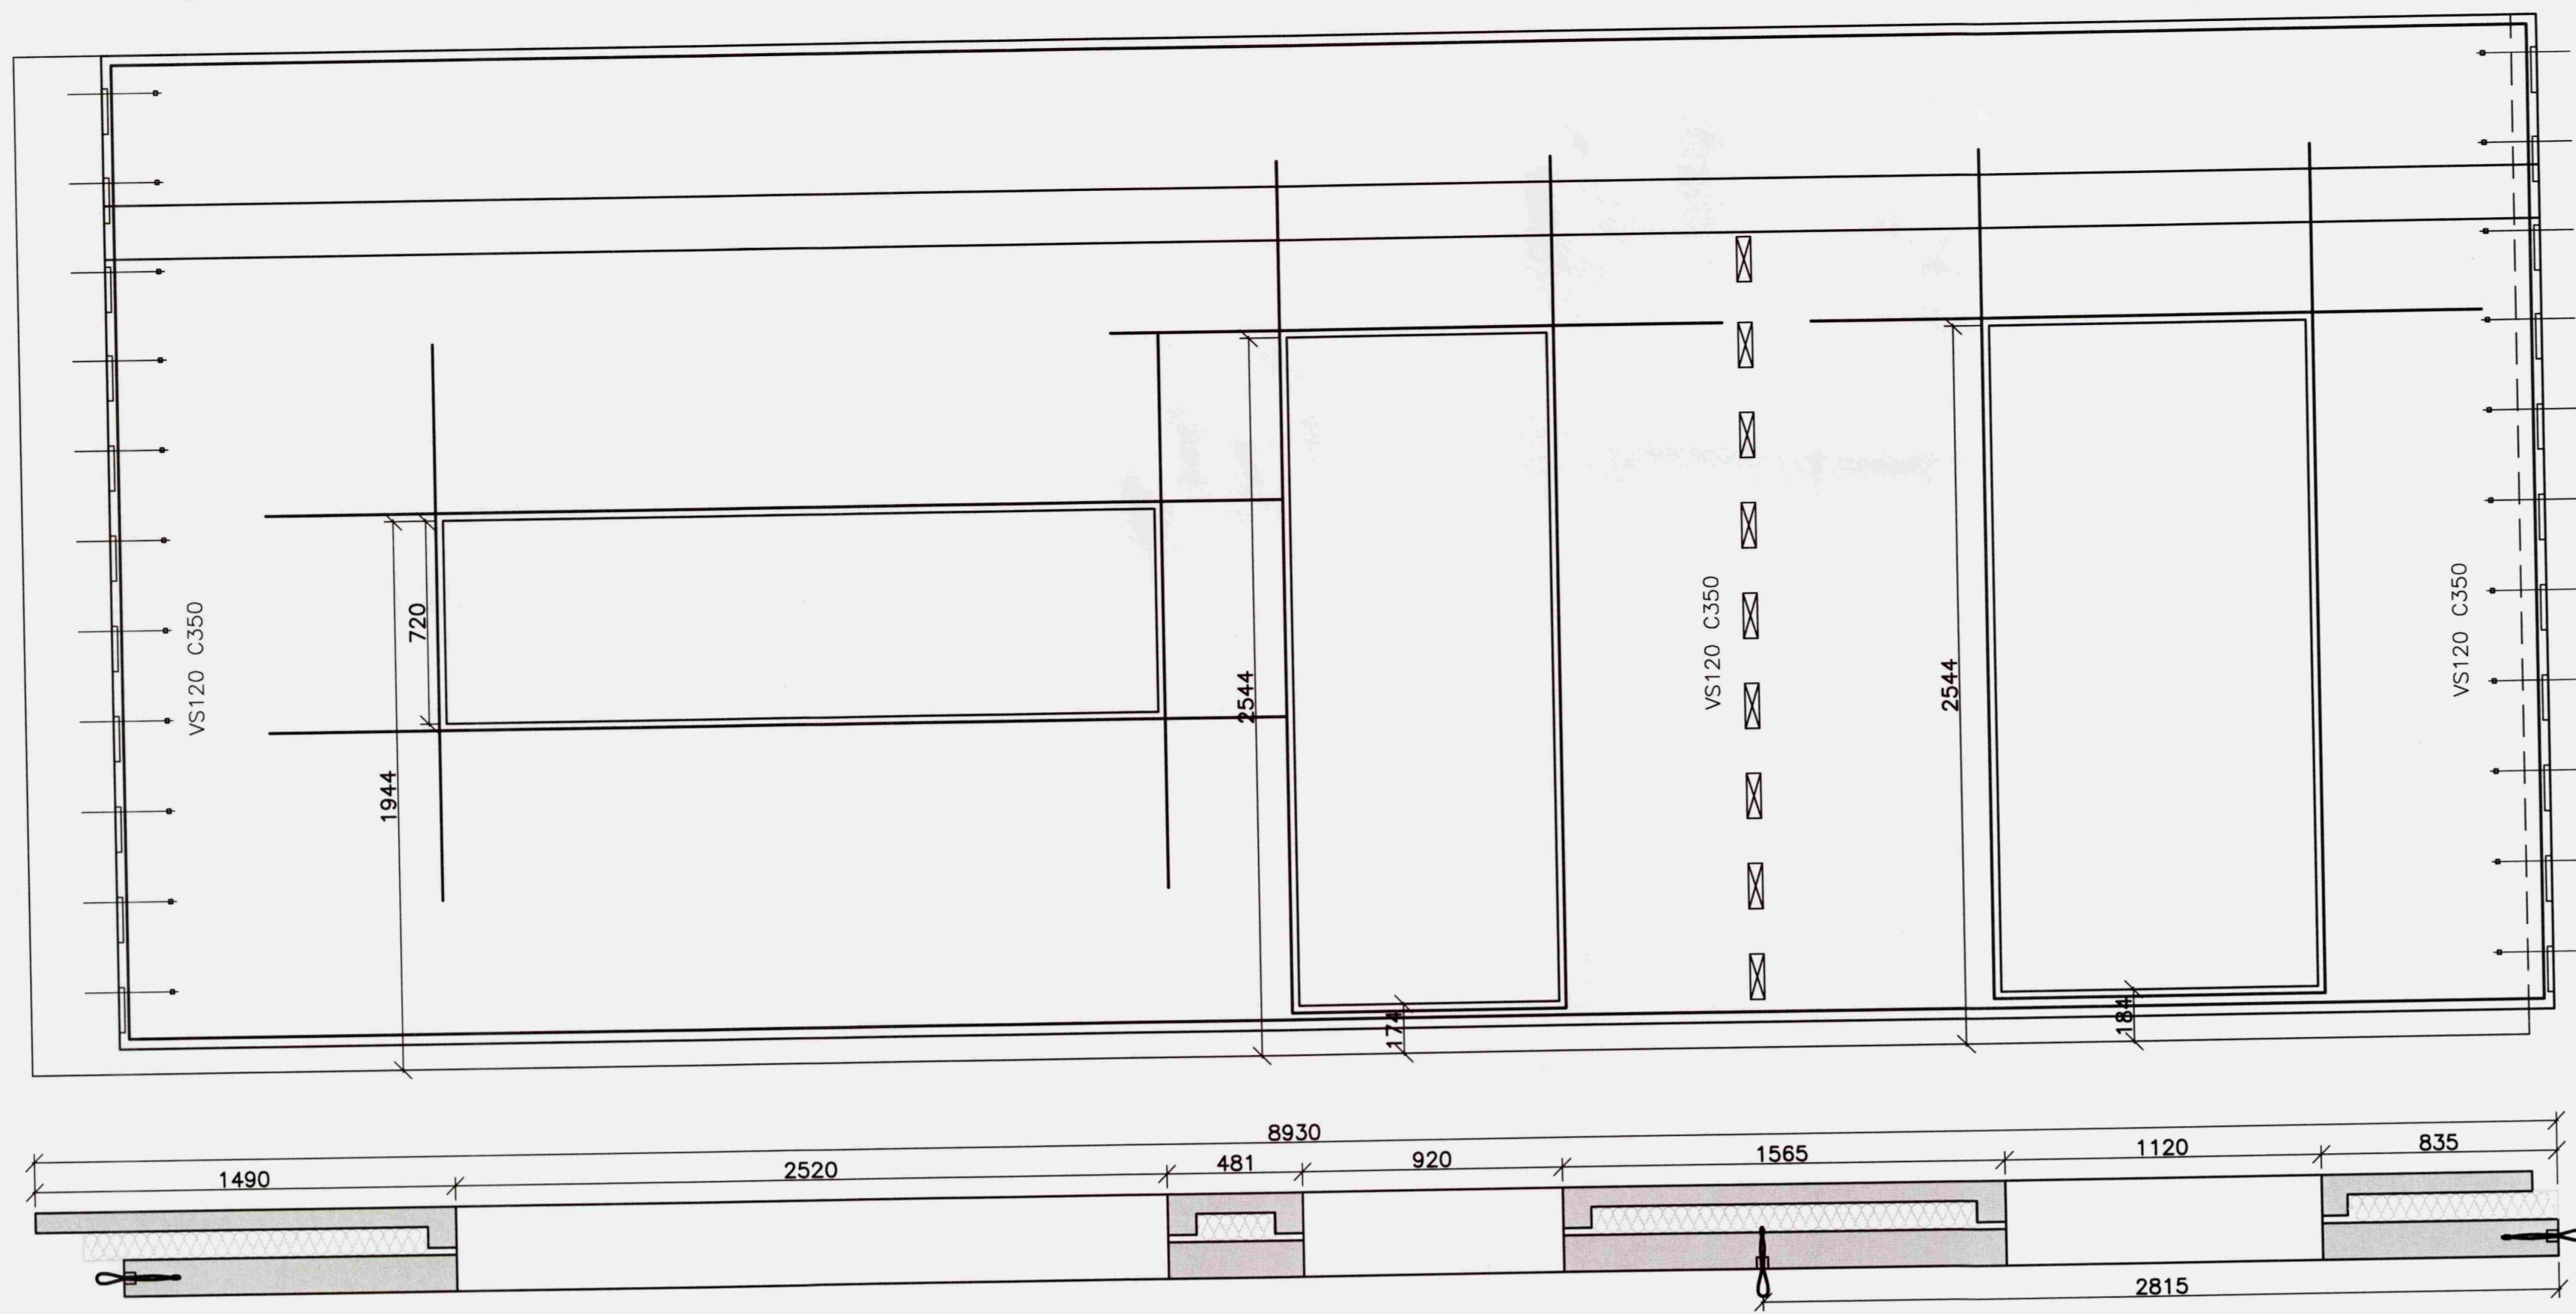



S:\Teikningar\2008\Reyndalur\1\001\Framlispulsteikningar\B-100 21-00 Útveggir 1 Heðar : 24.07.2008 , 02.38

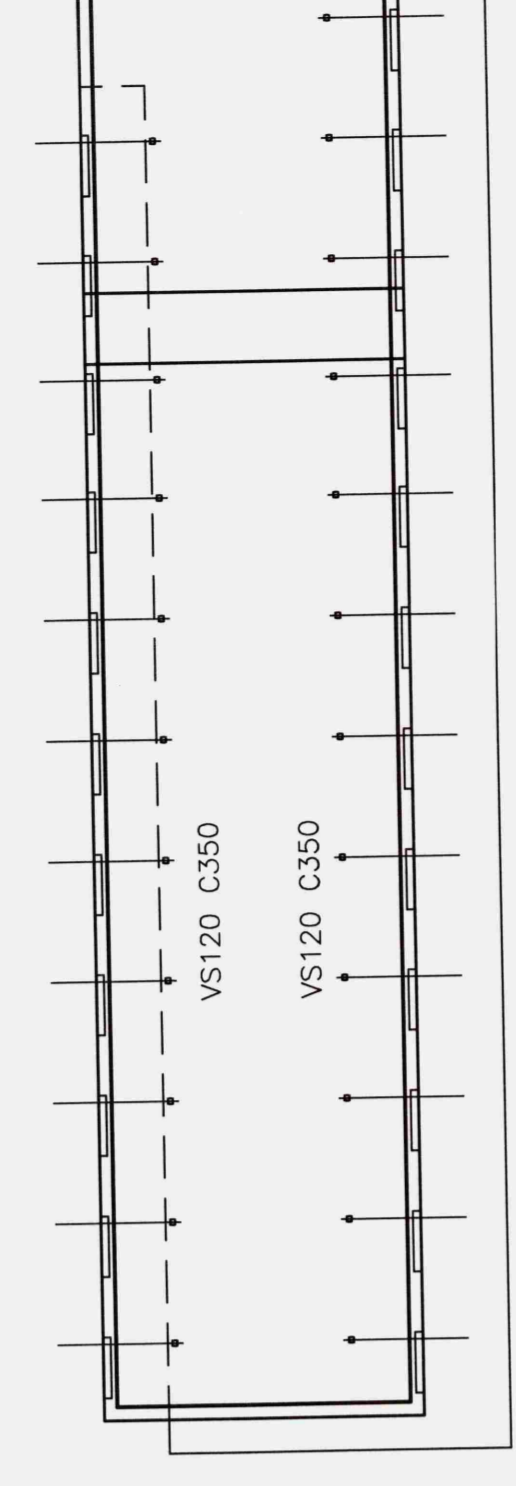



Eining E-06
Mkv. 1:20

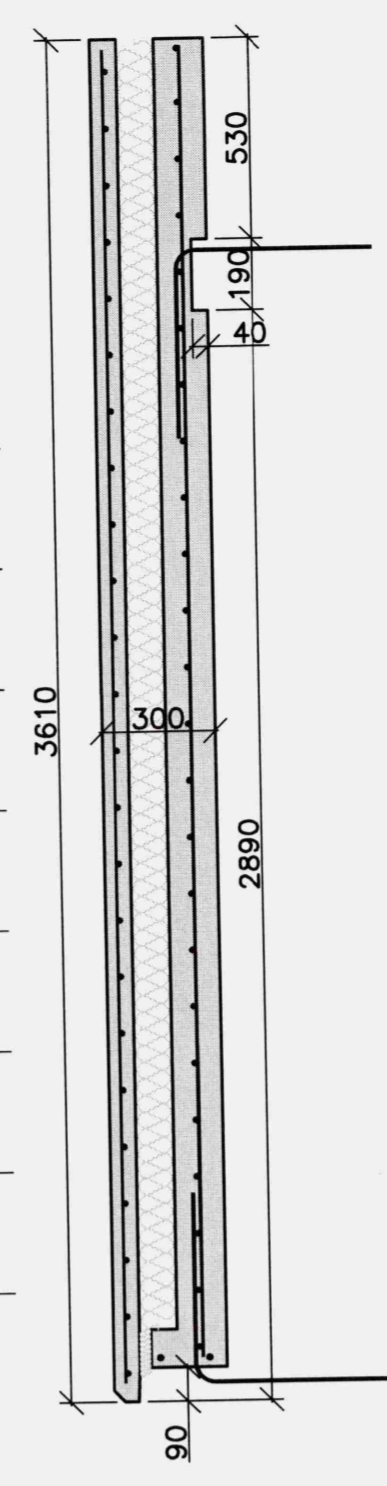


Eining E-07
Mkv. 1:20

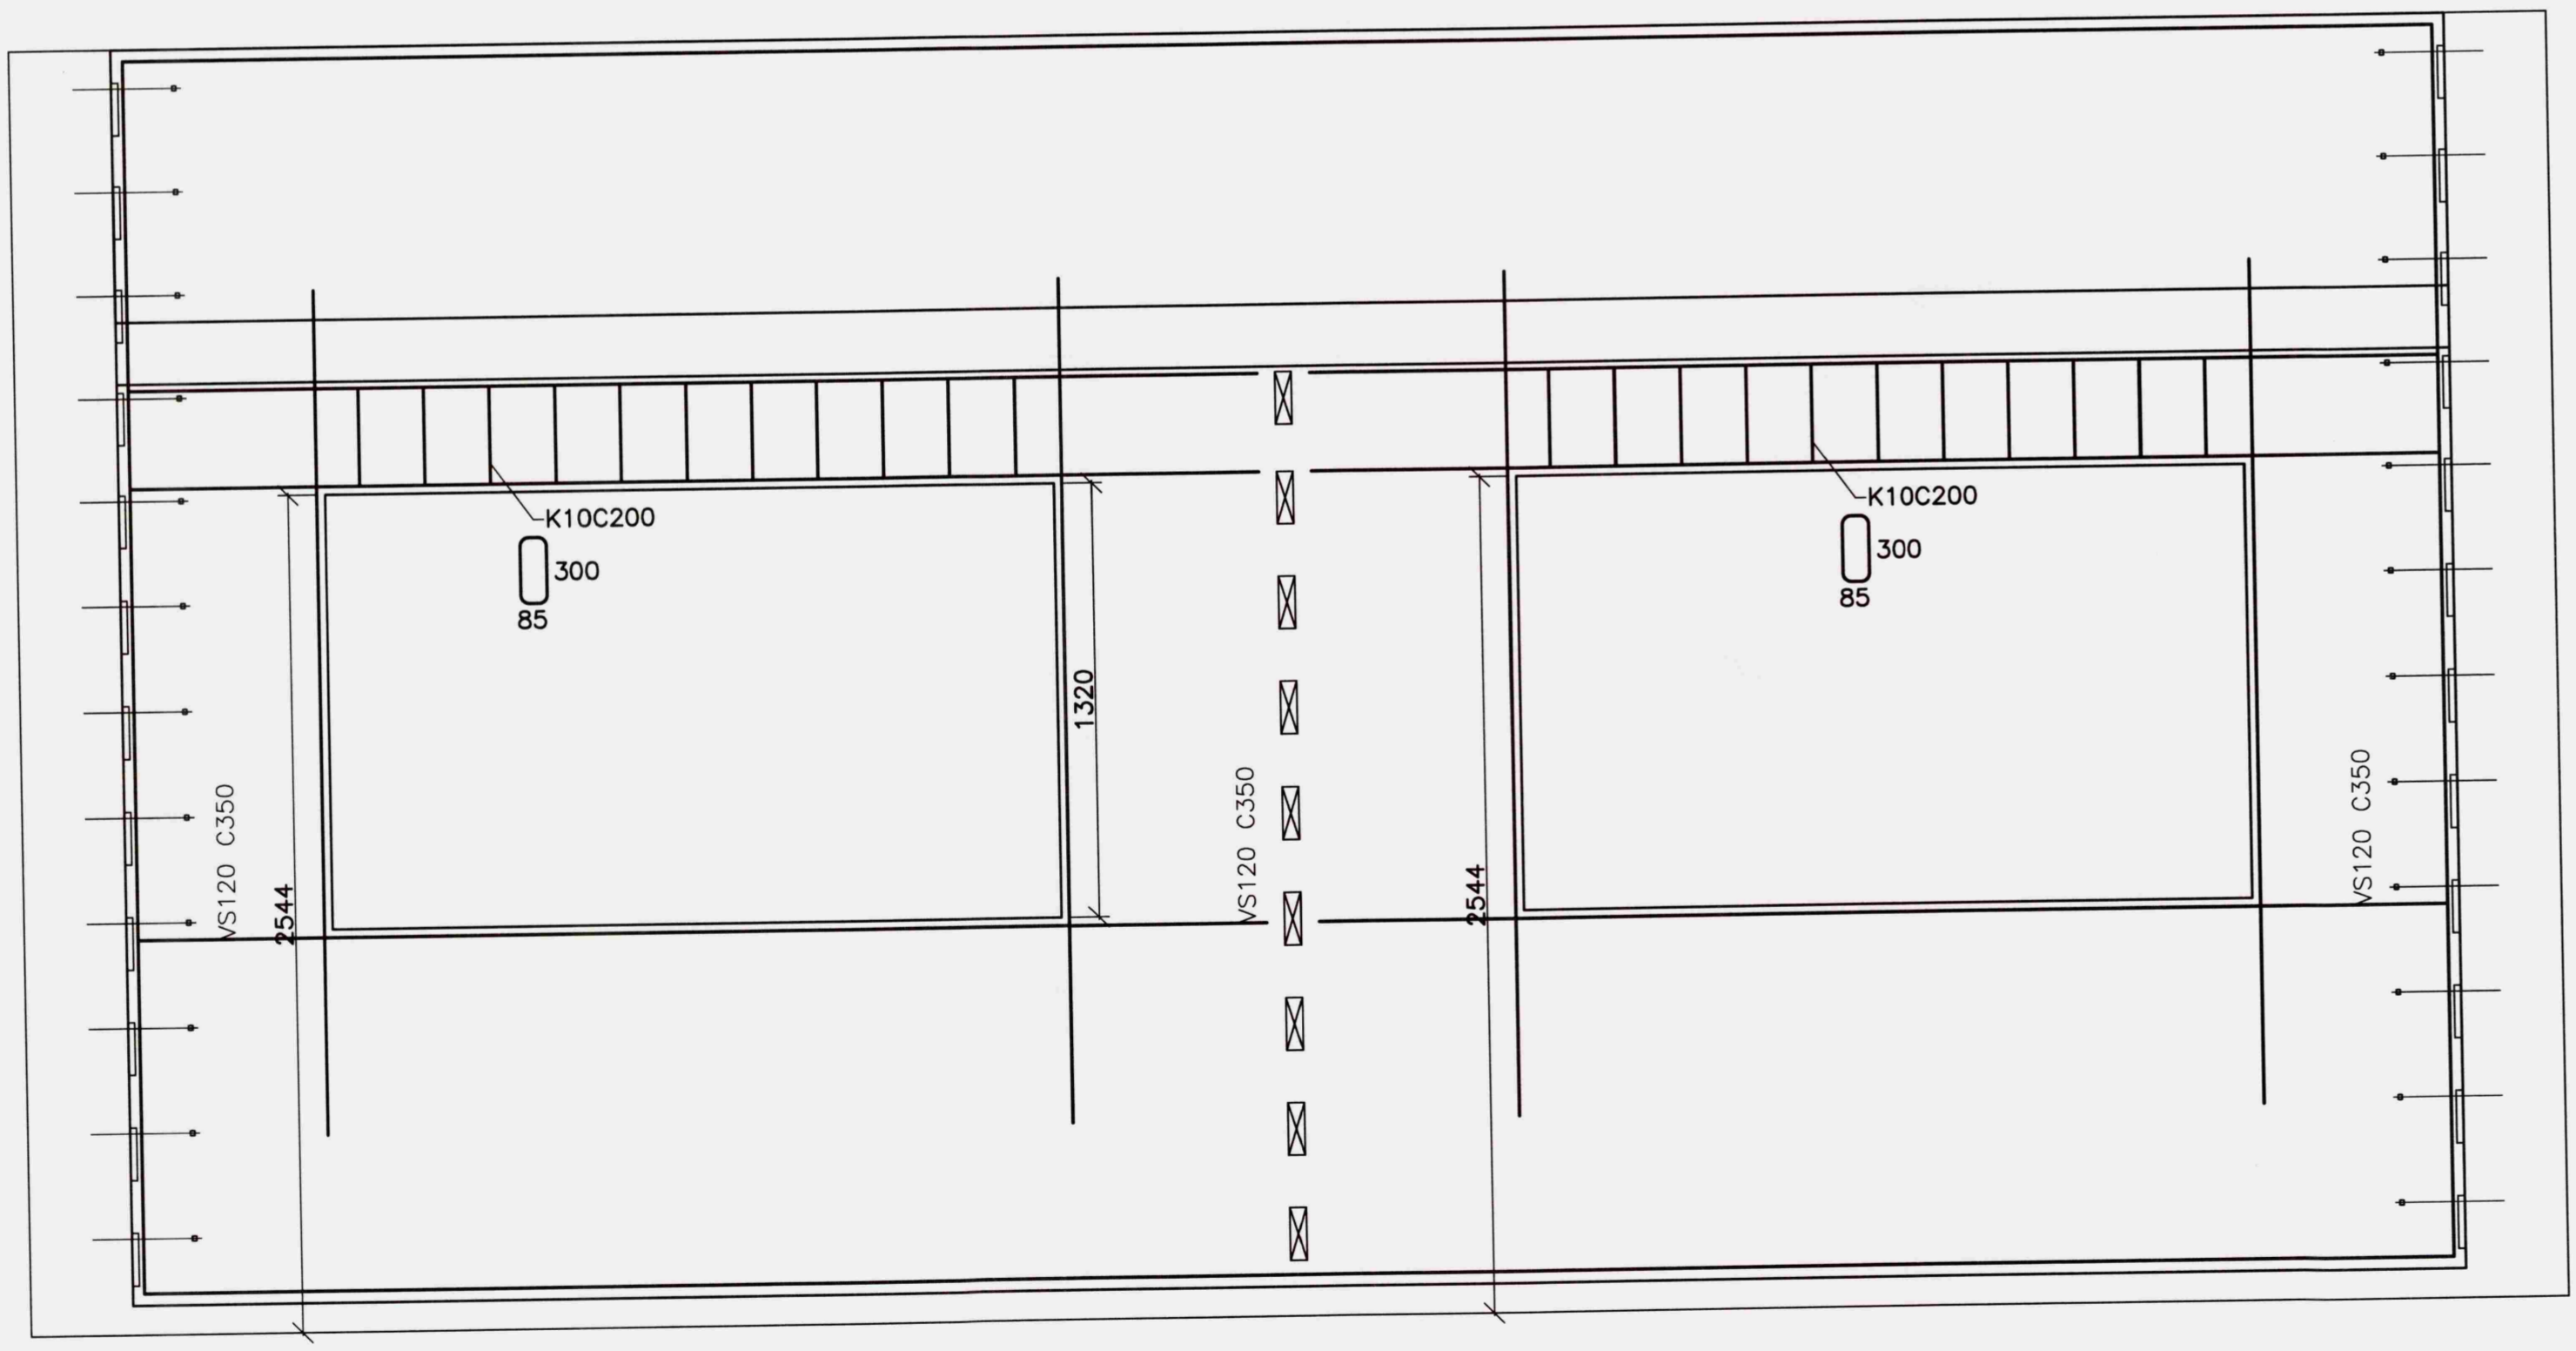

Eining E-08
Mkv. 1:20

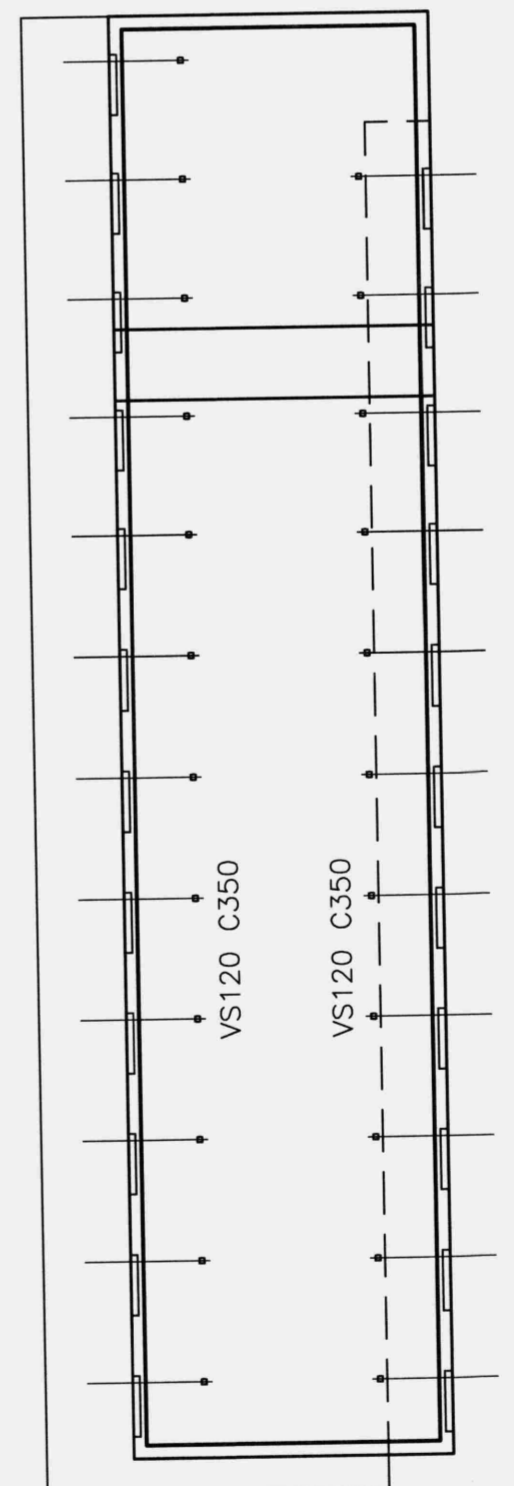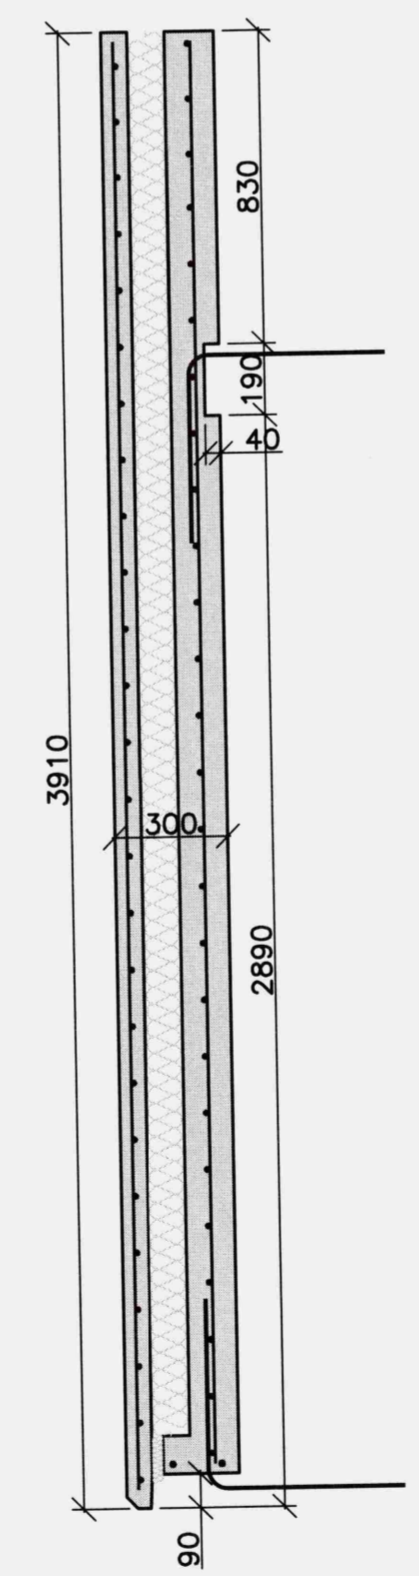

Eining E-09
Mkv. 1:20

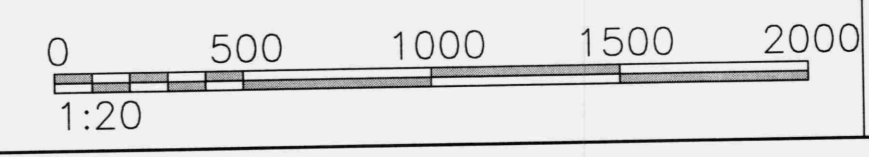

Breyting nr:	Texti:	Dagur:
-	-	-
 VSH - verkfræðistofa Suðurlandsbraut 30, 105 Reykjavík kt: 521203-4040 S: 578-2800 http://www.vsh.is		
<input checked="" type="checkbox"/> Sturlaugur Þorsteinsson	250253-2579	Byggingarverkfræðingur
<input type="checkbox"/> Kristmann Magnússon	060177-3339	Byggingatekni-fræðingur
<input type="checkbox"/> Benedikt Grétar Ásmundsson	021065-6369	Byggingatekni-fræðingur
Verkefni:		
Hammi:	e-mail:	Tel.nr.:
Dagsetning:	Teikning:	
Mallivari:	Burðarþol	
1:20		
Samþykkt hönnuður:	Númer teikningar:	
		
Samþykkt samráðingarrhönnuður:	Verknúmer:	

BREYTINGAR
NR: DAGS. SKÝRING GERT



HEITI VERKS
Brattholt
Biskupstungu
HEITI TEIKNINGA
Burðarþol
Sérteikningar eininga

MKV.	DAGS	VERKNR.
1:20	05.07.08	08-102

TEIKNAD YFIRFARIÐ TEIKNING NR. ÚTGÁFA
GÞJ GÞJ 21-04 0

SAMÞYKKT
SAMRÆMINGARHÖNNUÐUR