

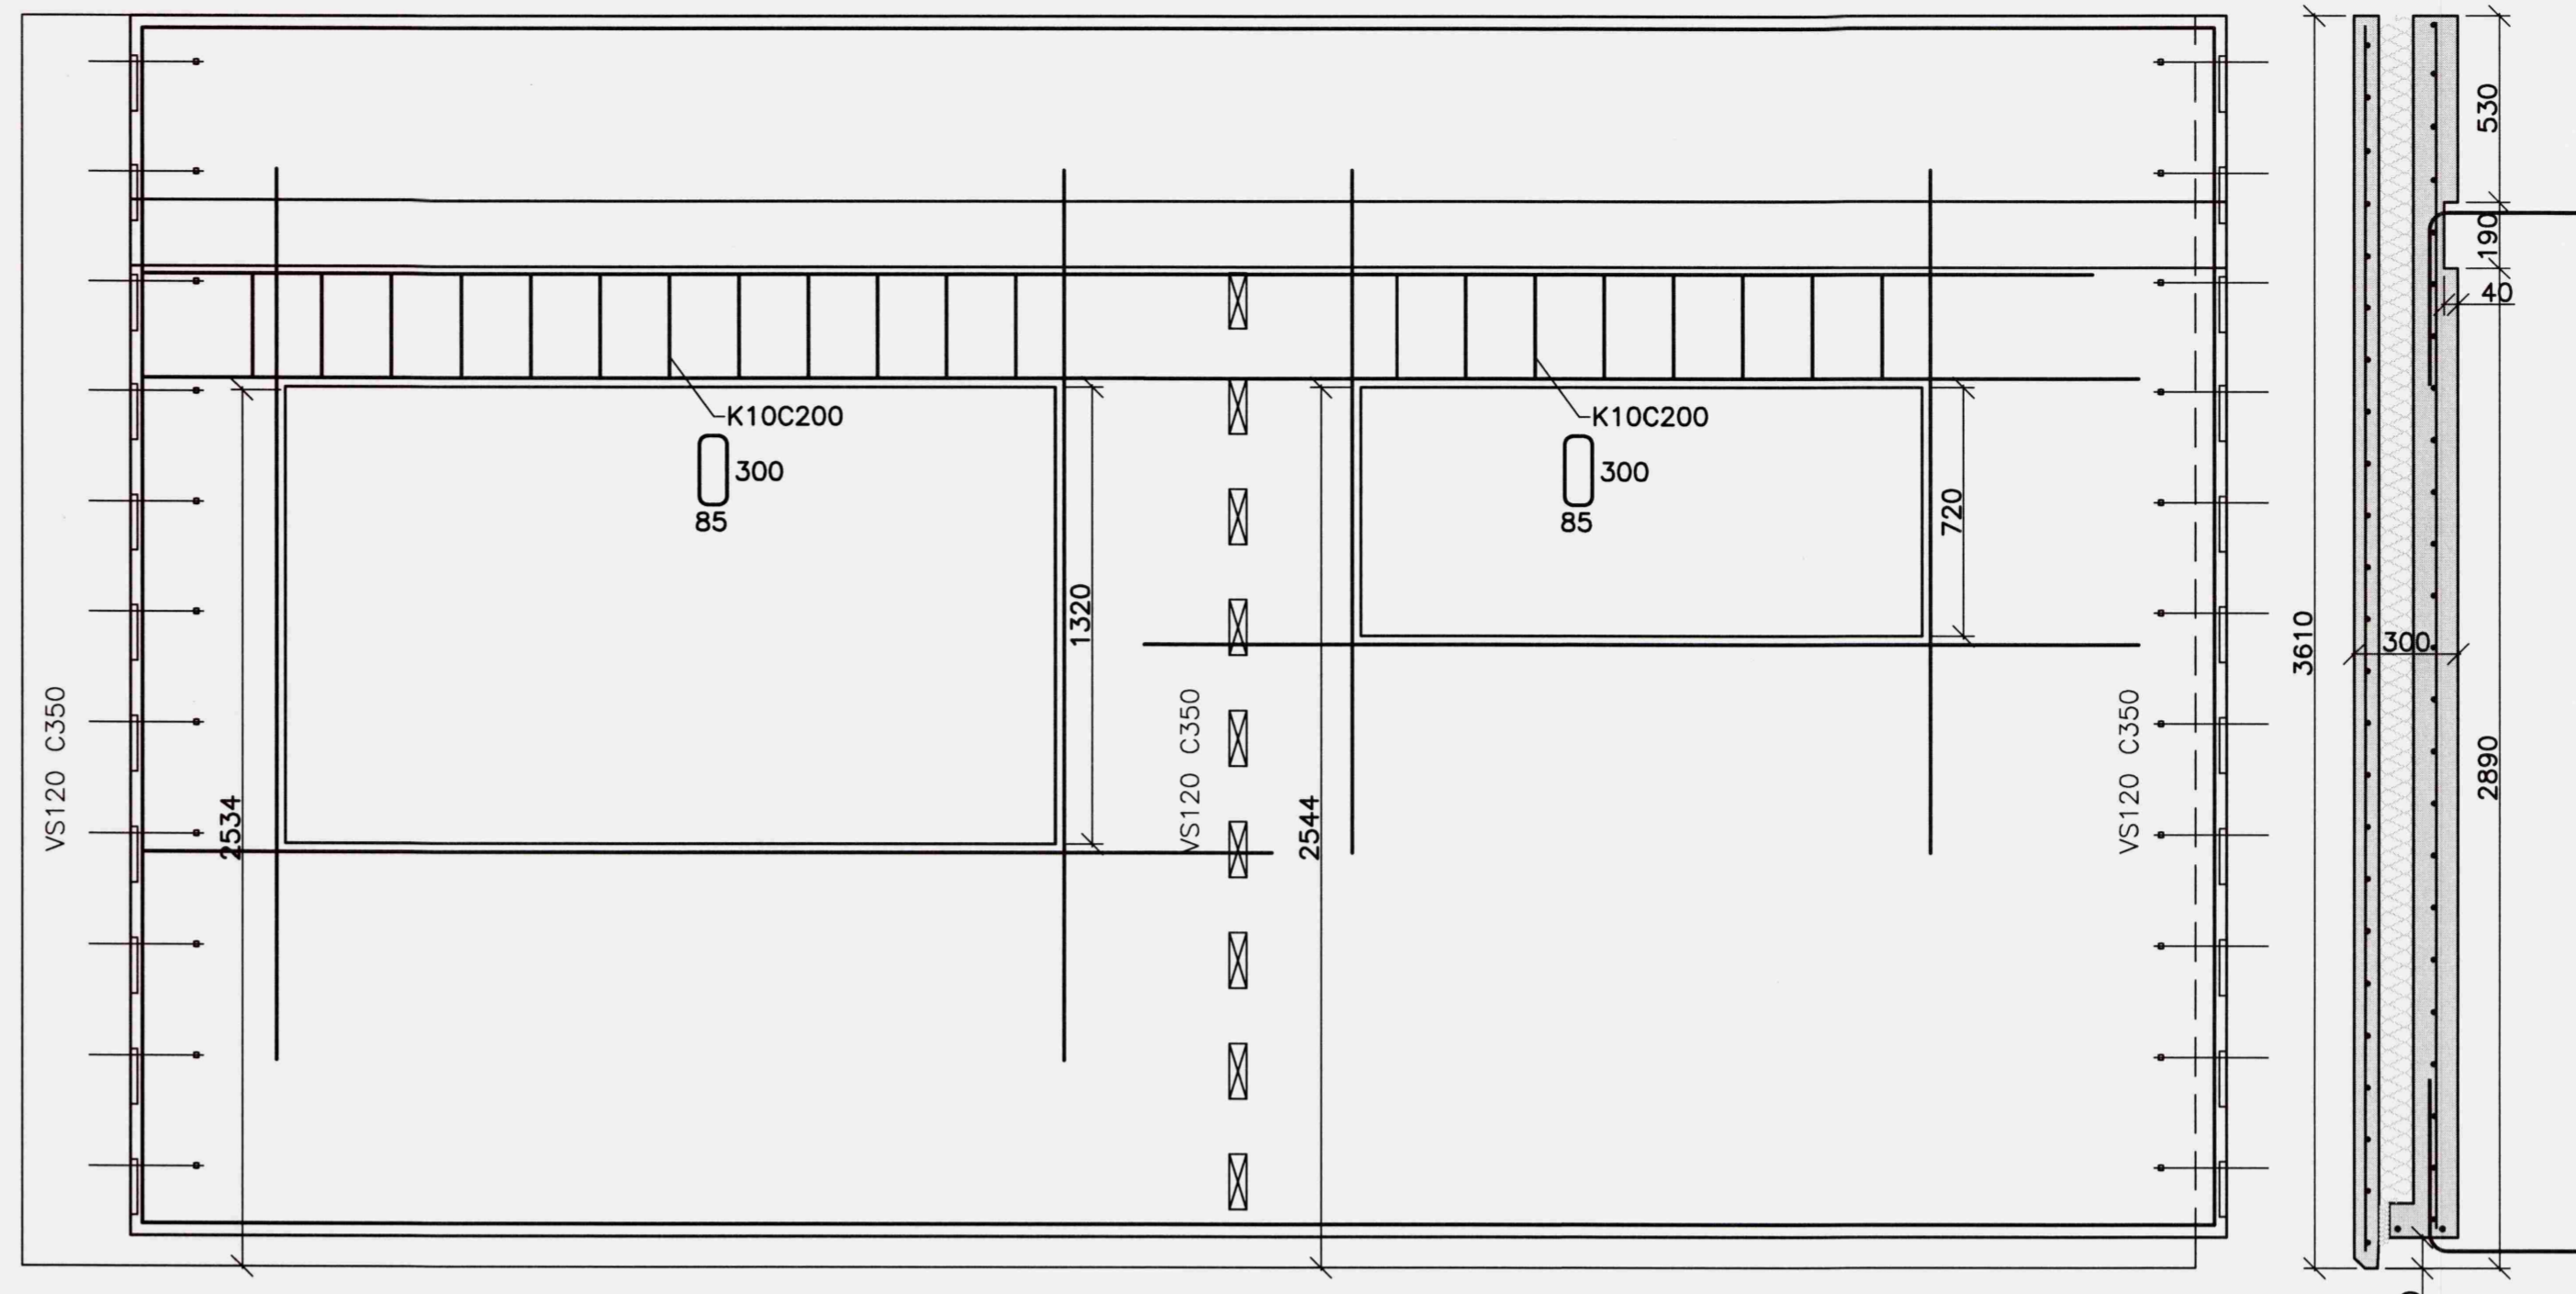
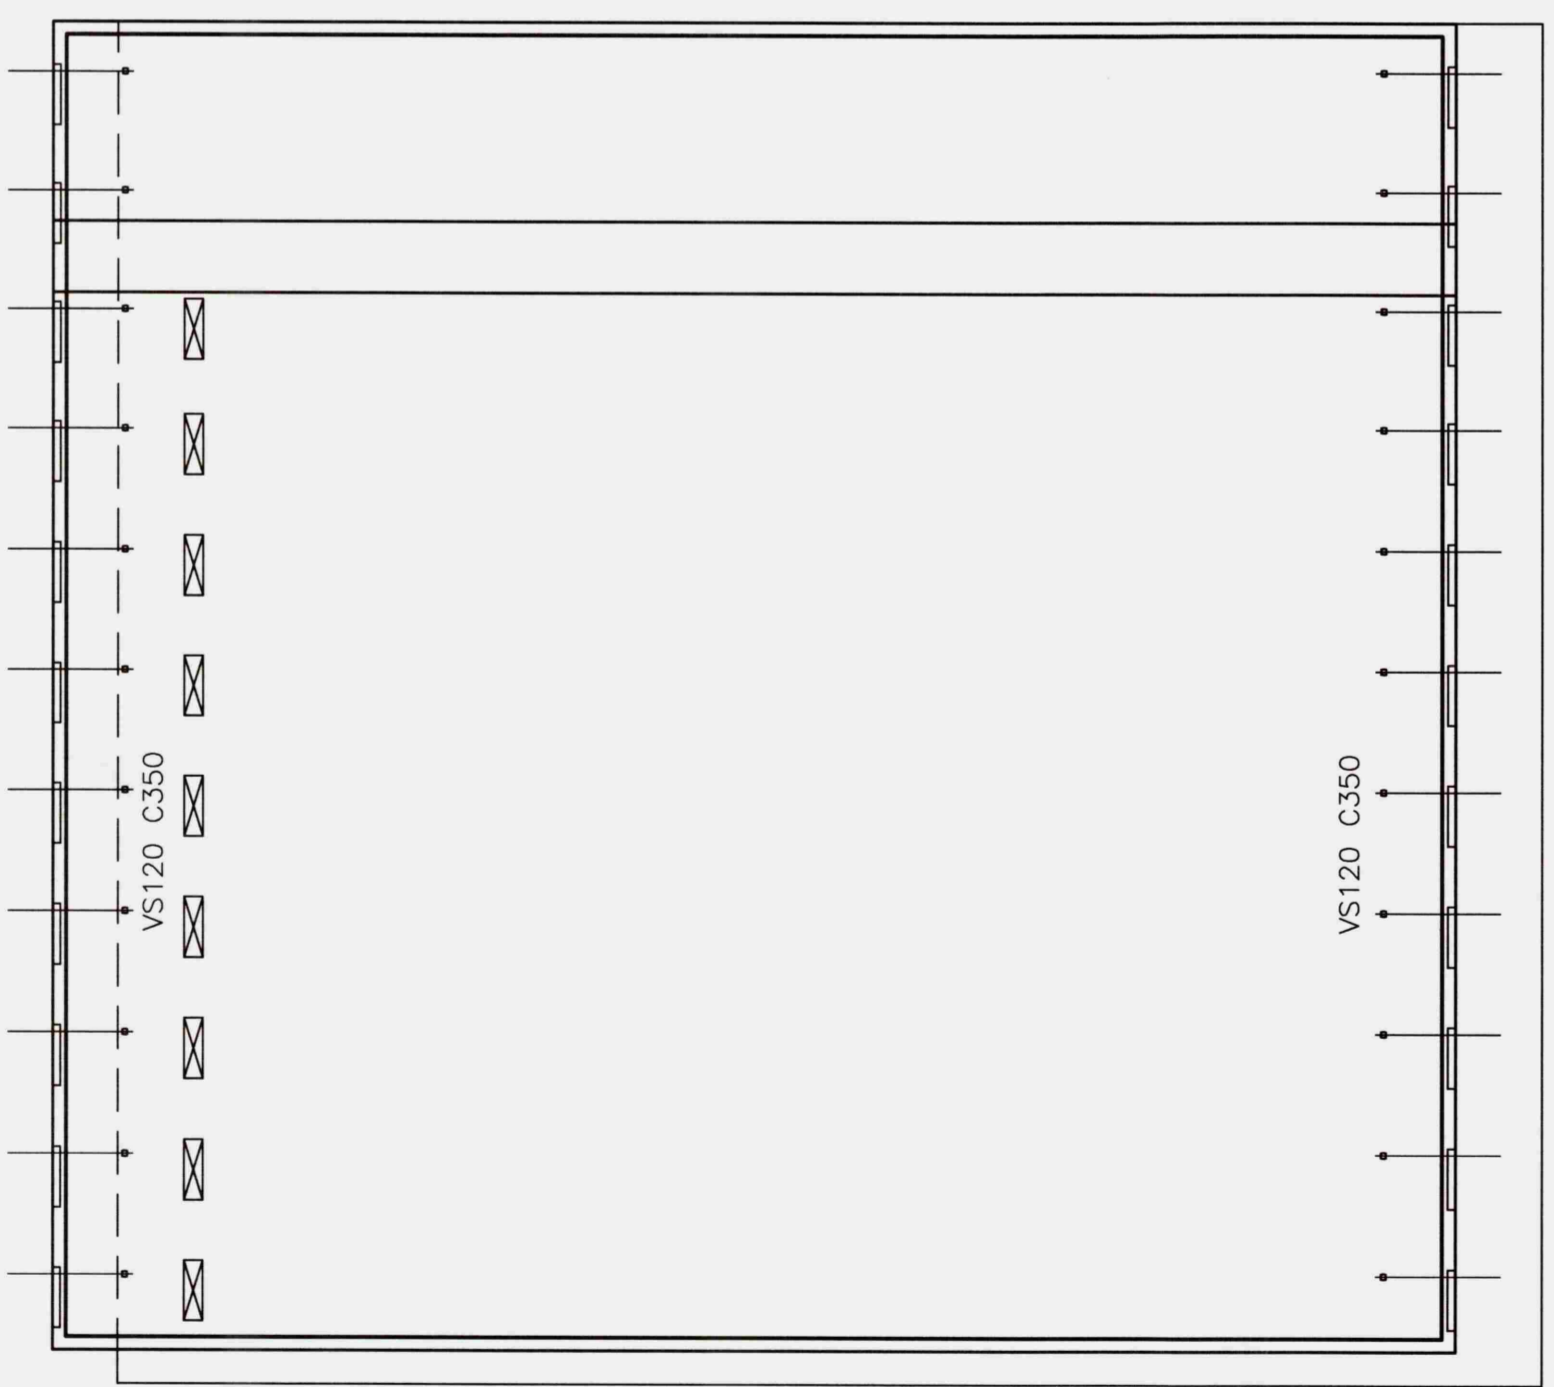




Eining E-17
Mkv. 1:20

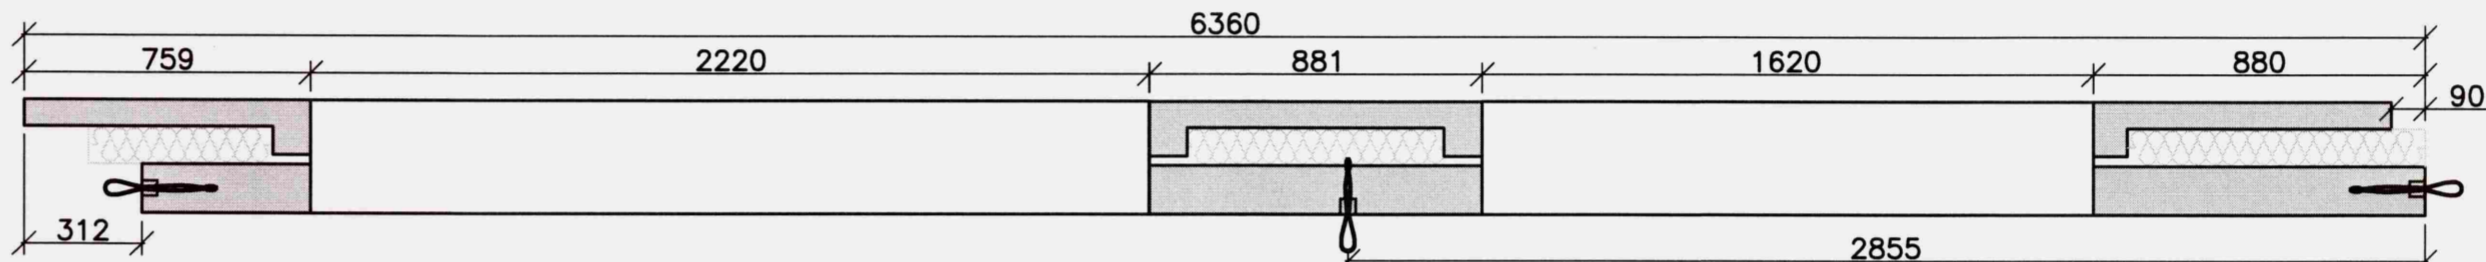



Eining E-18
Mkv. 1:20

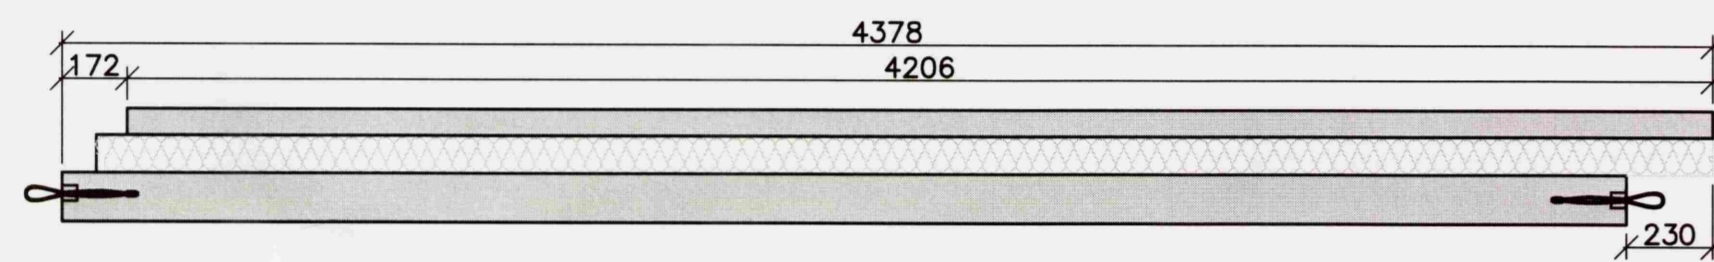

Eining E-19
Mkv. 1:20

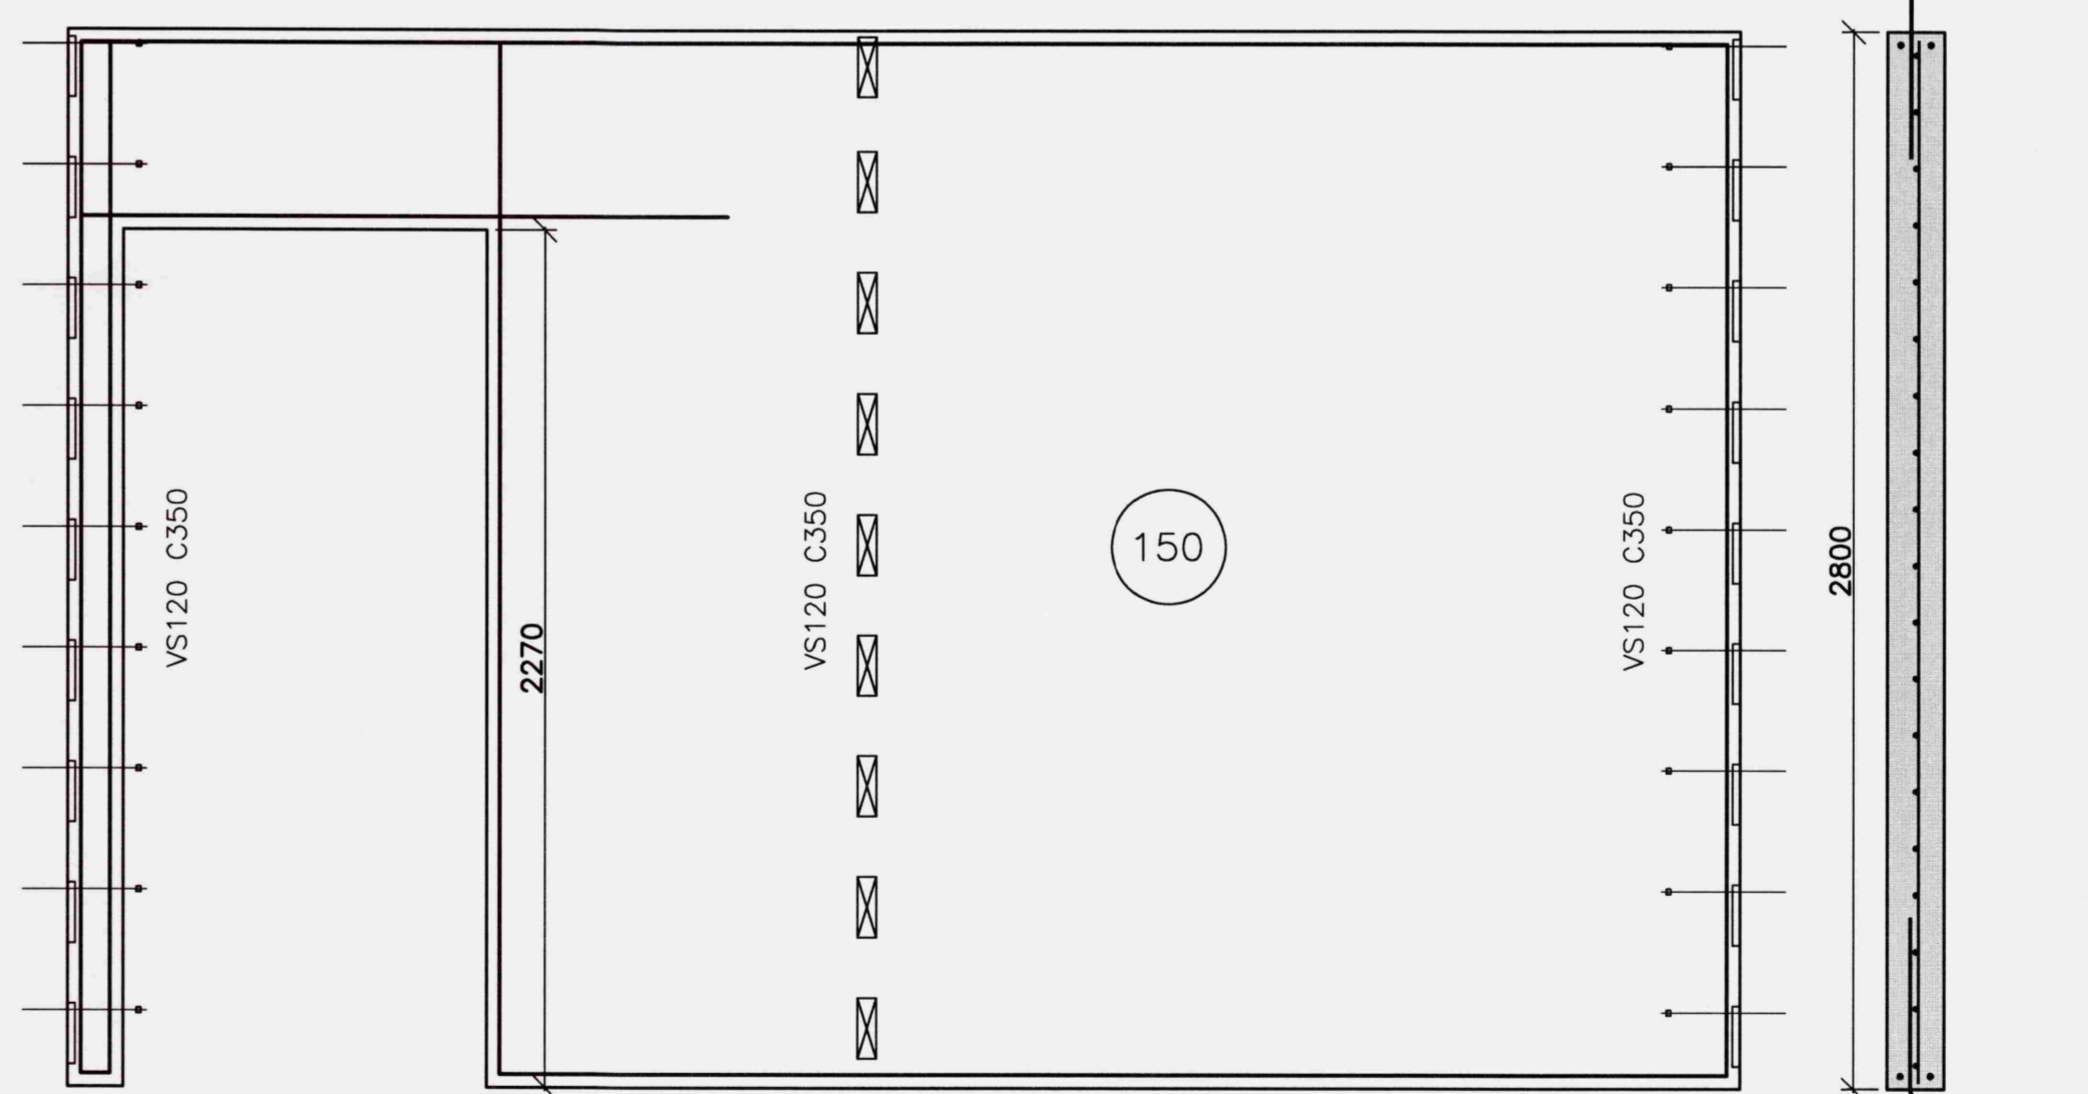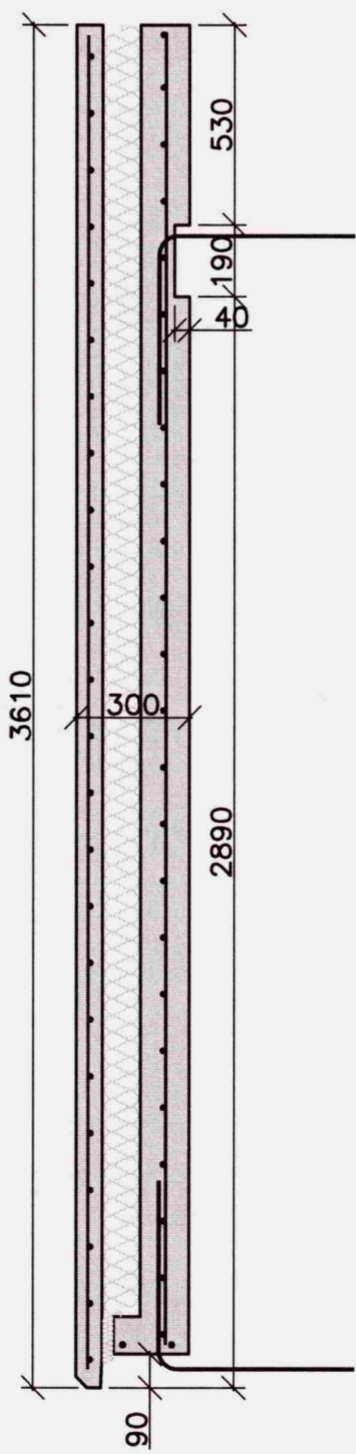

Eining I-01
Mkv. 1:20

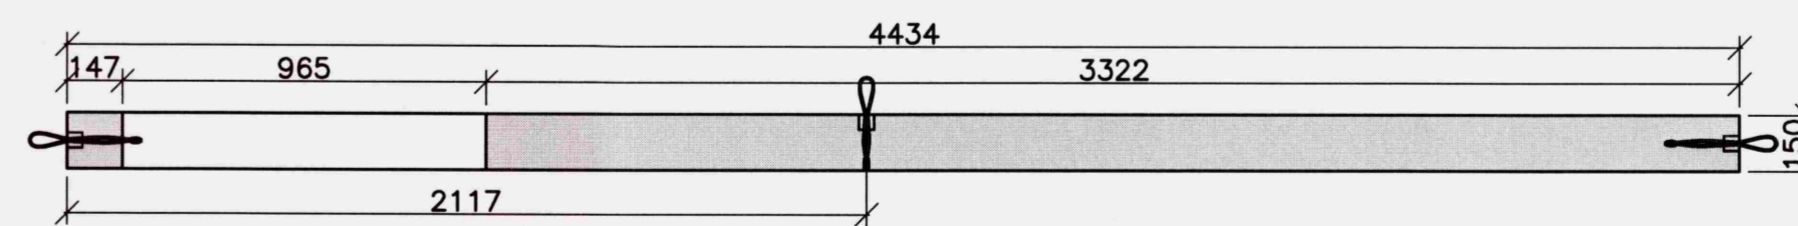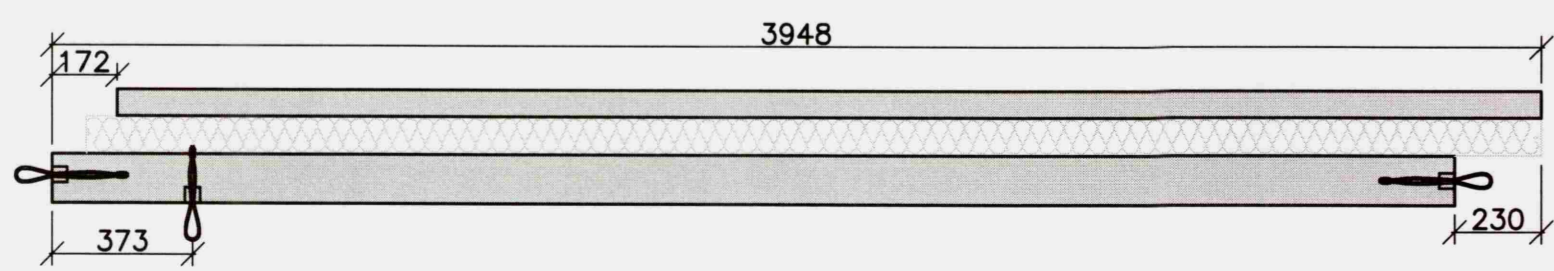

Breyting nr:	Text:	Dag:
-	-	-
 VSH - verkfræðistofa Suðurlandsbraut 30, 105 Reykjavík kt: 521203-4040 S: 578-2800 http://www.vsh.is		
<input checked="" type="checkbox"/> Sturlaugur Þorsteinsson	250253-2579	Byggingarverkfræðingur
<input type="checkbox"/> Kristmann Magnússon	060177-3339	Byggingateknifræðingur
<input type="checkbox"/> Benedikt Grétar Ásmundsson	021065-5369	Byggingateknifræðingur
Verkaht:		
Hannaf:	e-mail:	Telnað:
Dagseining:	Teikning:	
Málkvæði:	Burðarþol	
Samþykkt hönnuð:	Númer teikningar:	
Samþykkt samráðgjafandi:	Verkefniúmer:	

BREYTINGAR
NR: DAGS. SKÝRING. GERT

EININGAVERKSMÍÐJA
BORG
STEYPUSTÓÐ
Bakkabraut 9 Sími 414-7777
200 Kópavogur Fax 414-7779
borg@evborg.is

HEITI VERKS
Brattholt
Biskupstungu
HEITI TEIKNINGA
Burðarþol
Sérteikningar eininga

MKV. DAGS. VERKNR.
1:20 05.07.08 08-102

TEIKNAD YFIRFARIÐ TEIKNING NR. ÚTGÁFA
GPJ GPJ 21-06 0

SAMÞYKKT
SAMRÆMINGARHÖNNUÐUR

