




Eining F-22
Mkv. 1:20

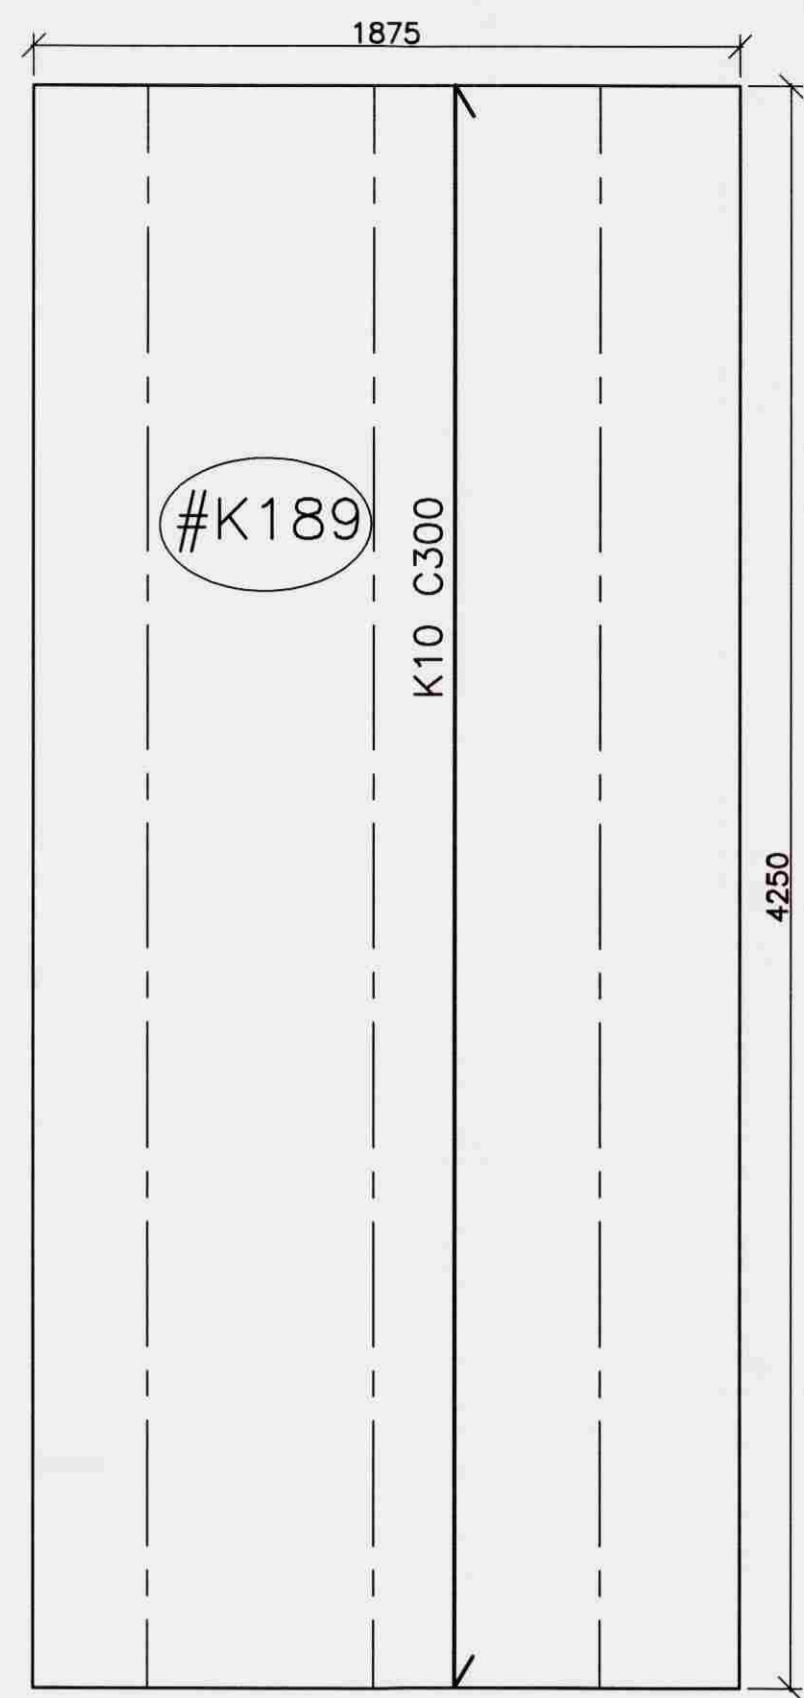


Eining F-23
Mkv. 1:20

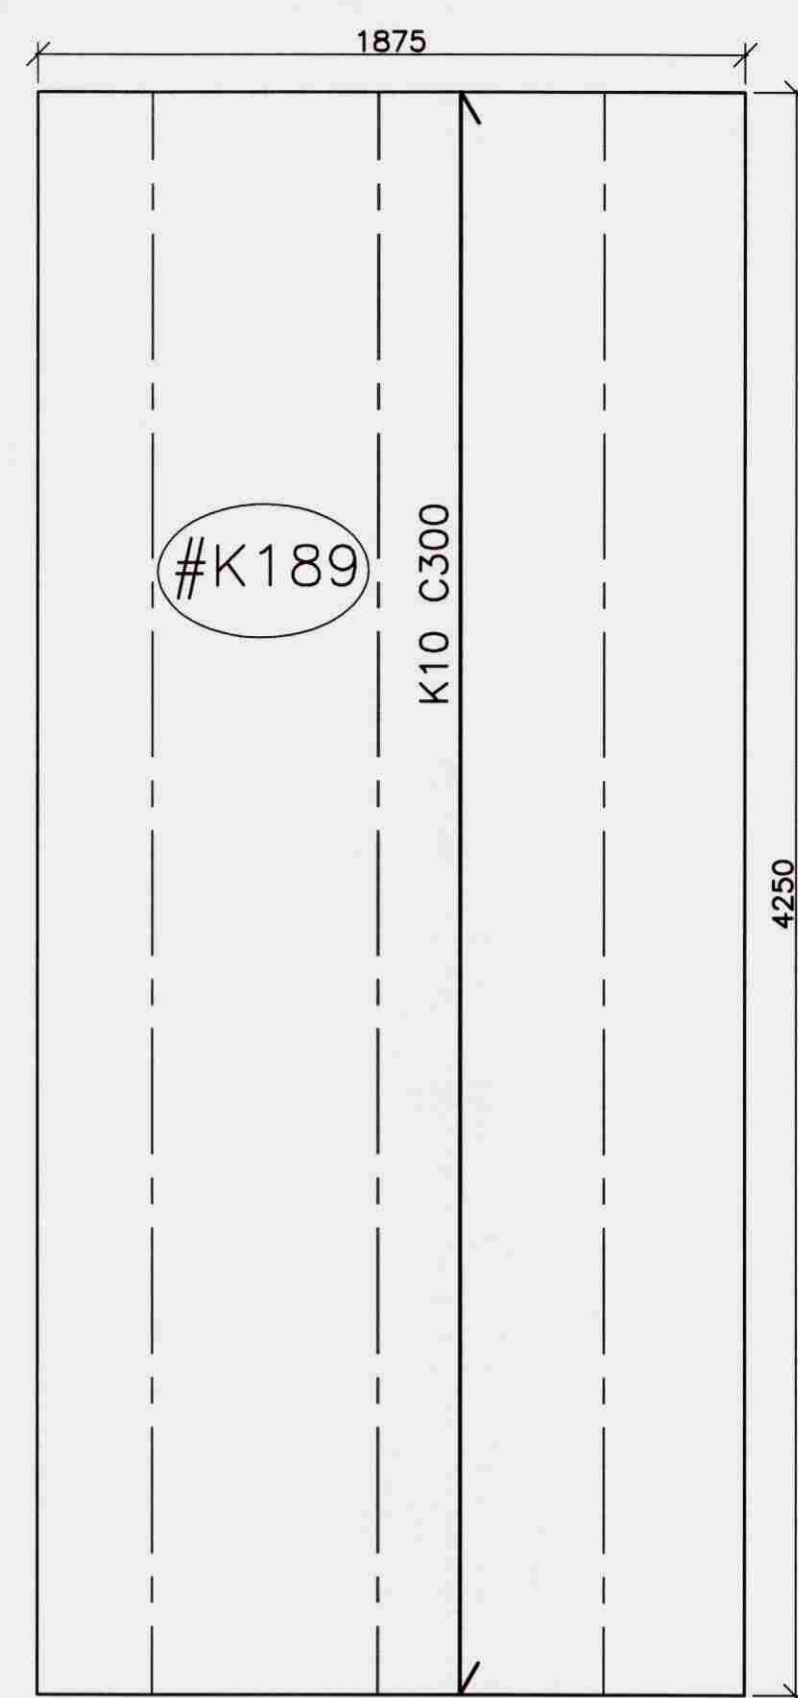


Eining F-24
Mkv. 1:20

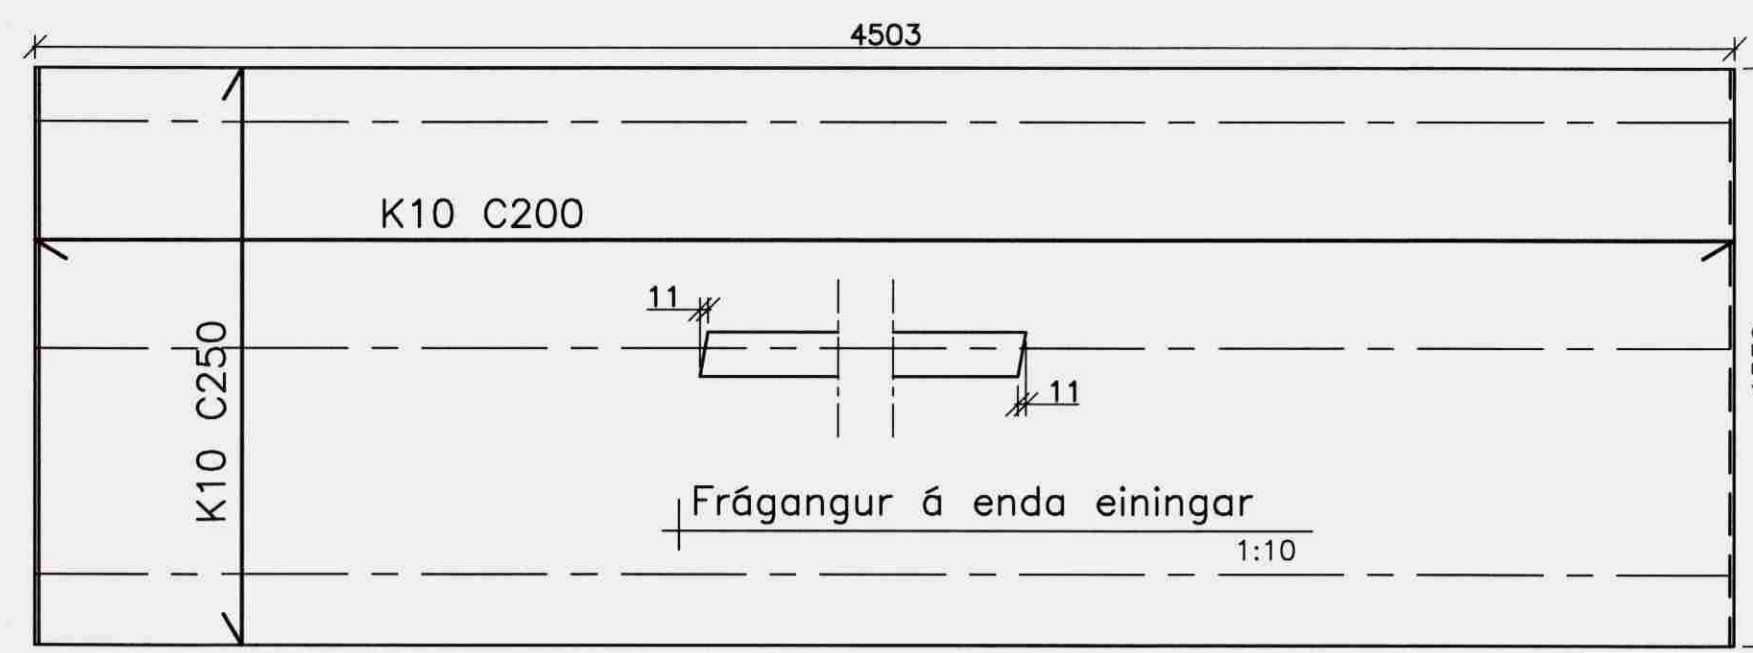


Eining F-25
Mkv. 1:20

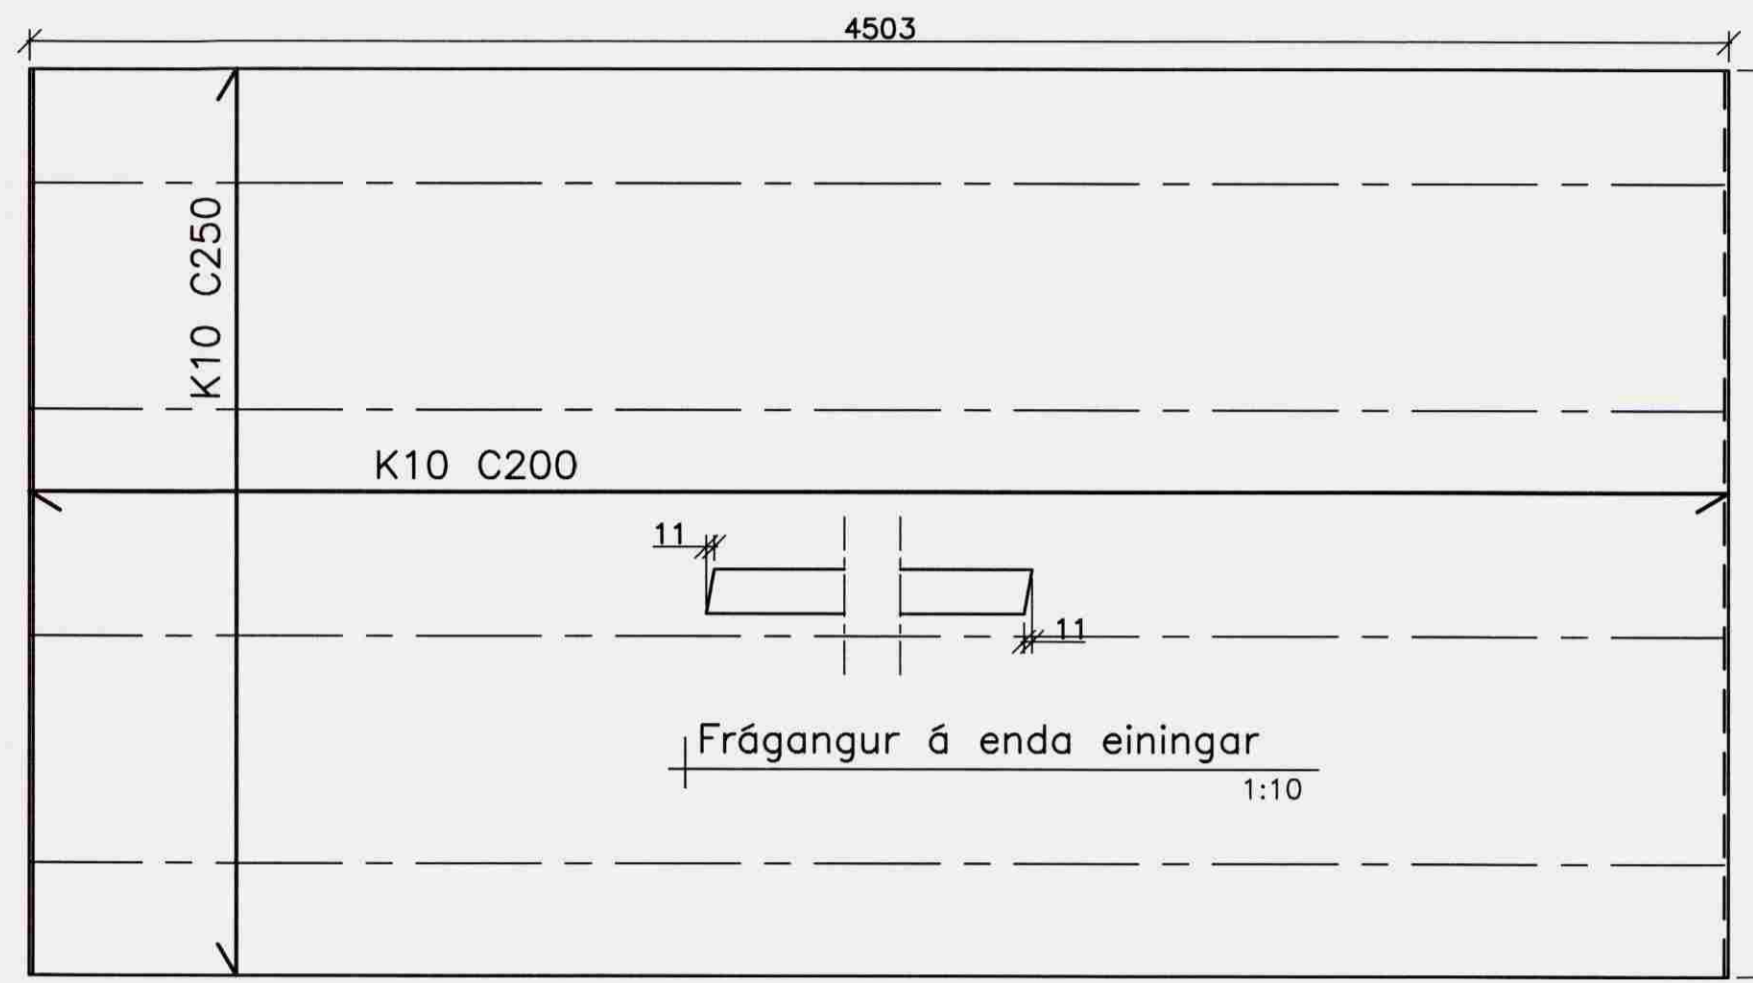


Eining F-26
Mkv. 1:20

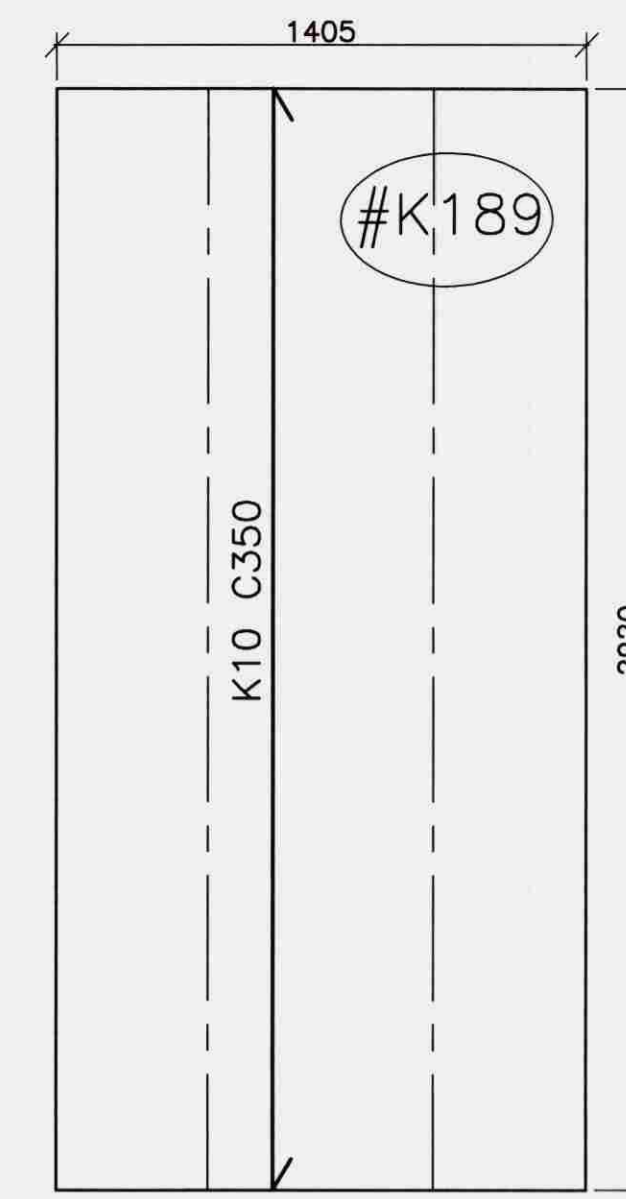


Eining F-33
Mkv. 1:20

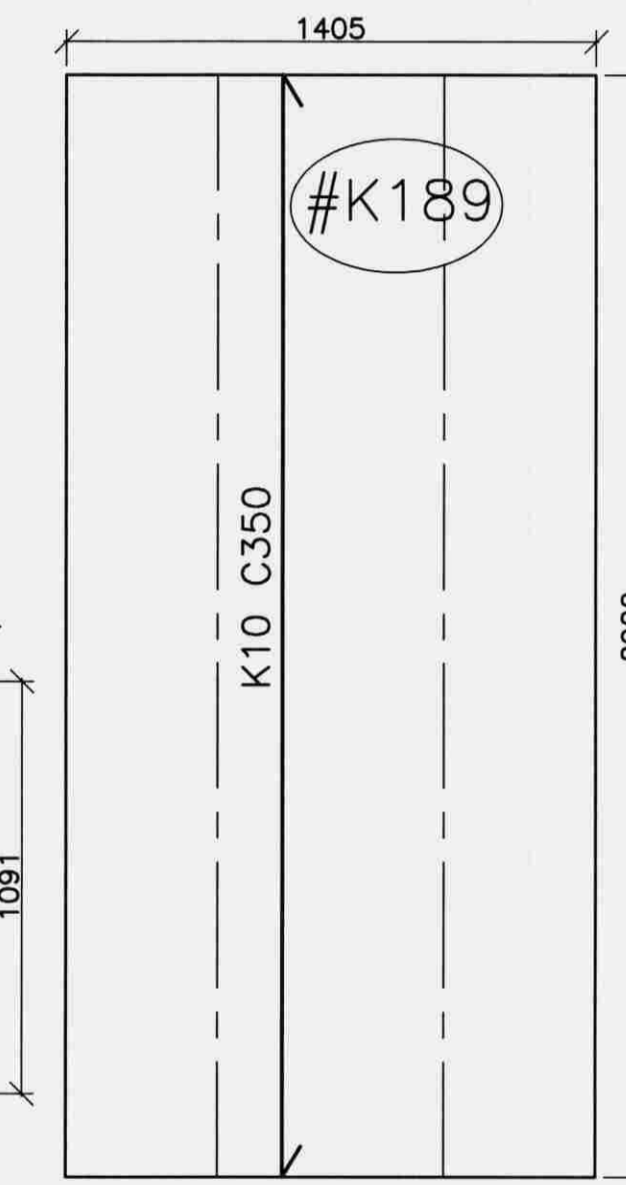


Eining F-34
Mkv. 1:20

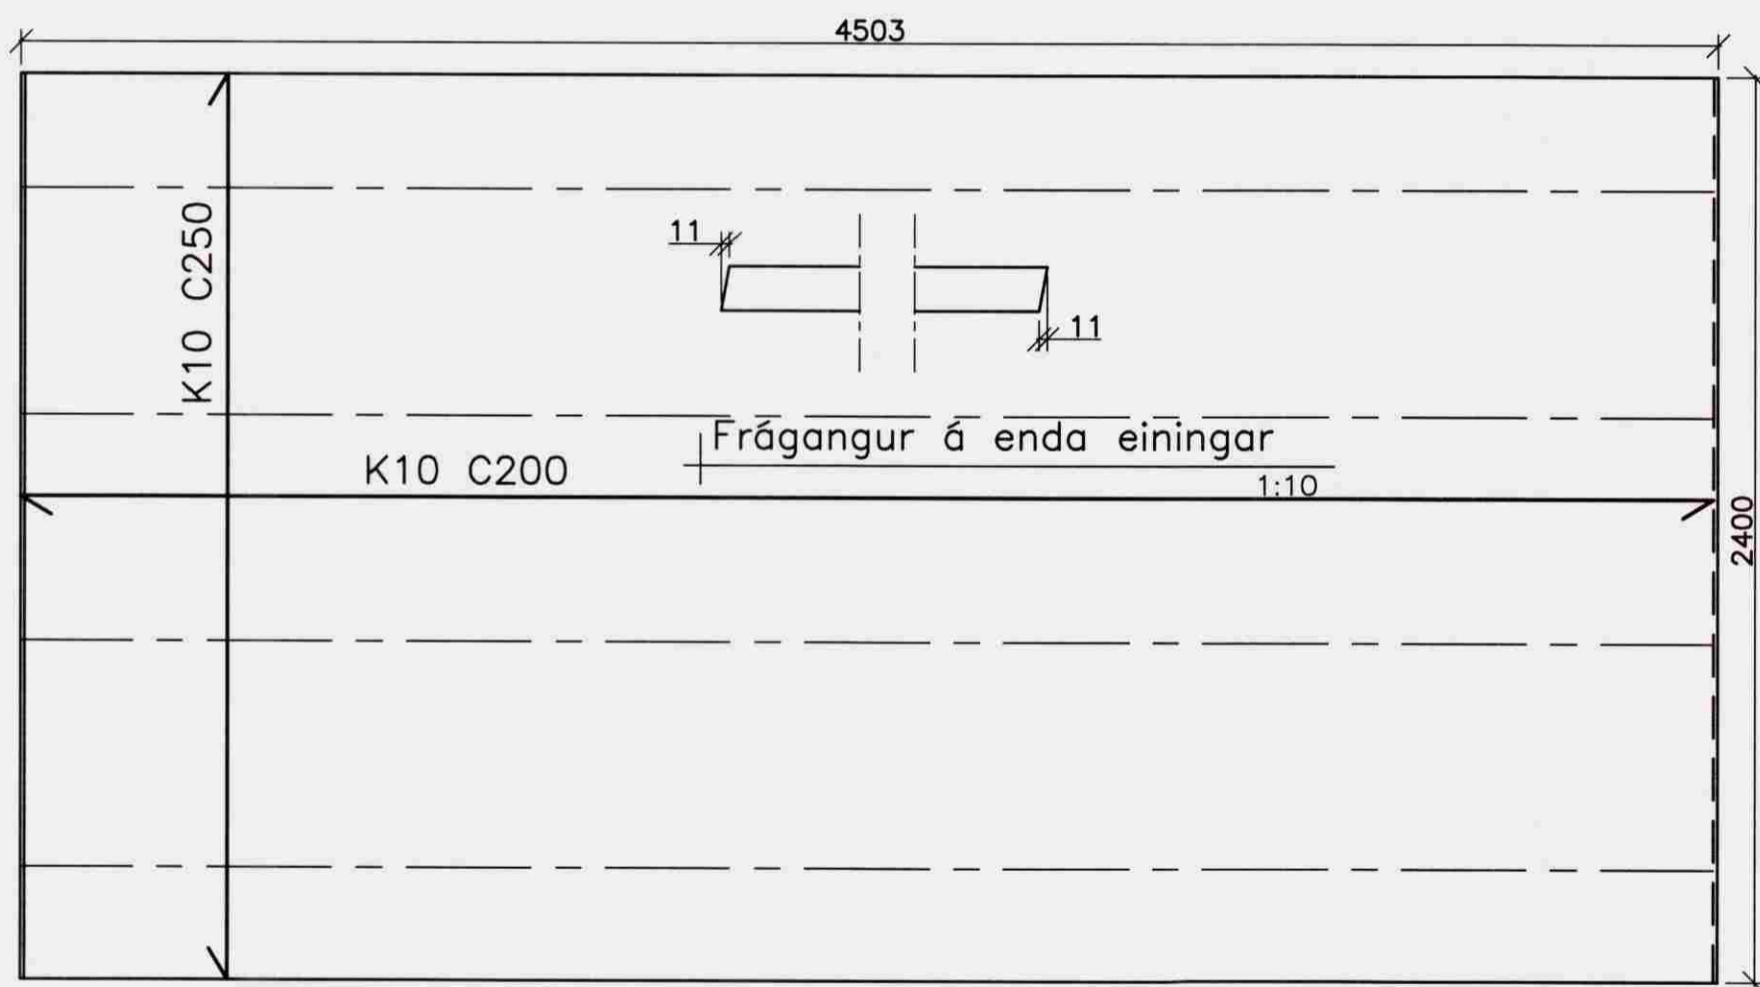


Eining F-27
Mkv. 1:20

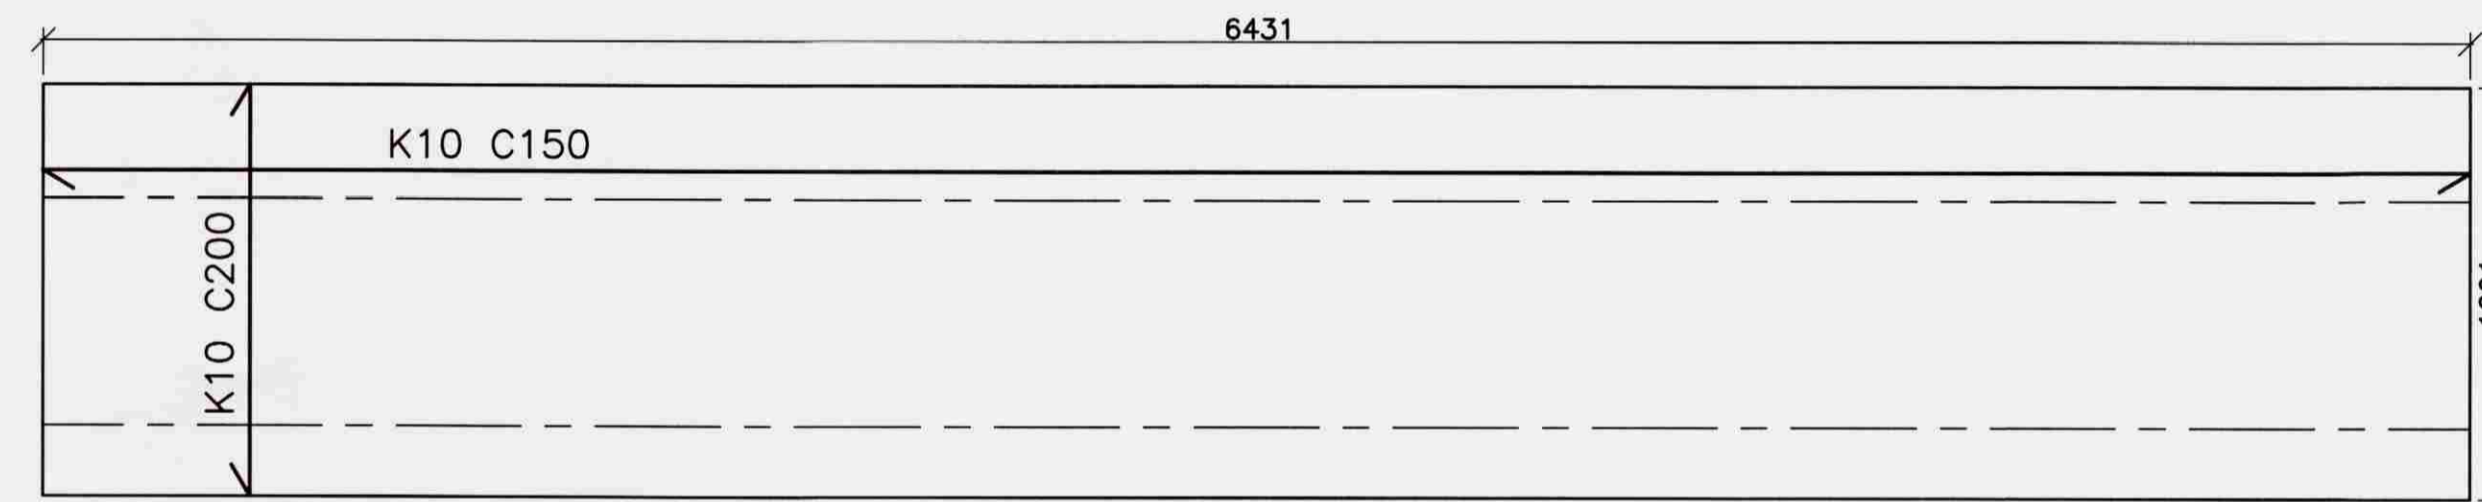

Eining F-29
Mkv. 1:20

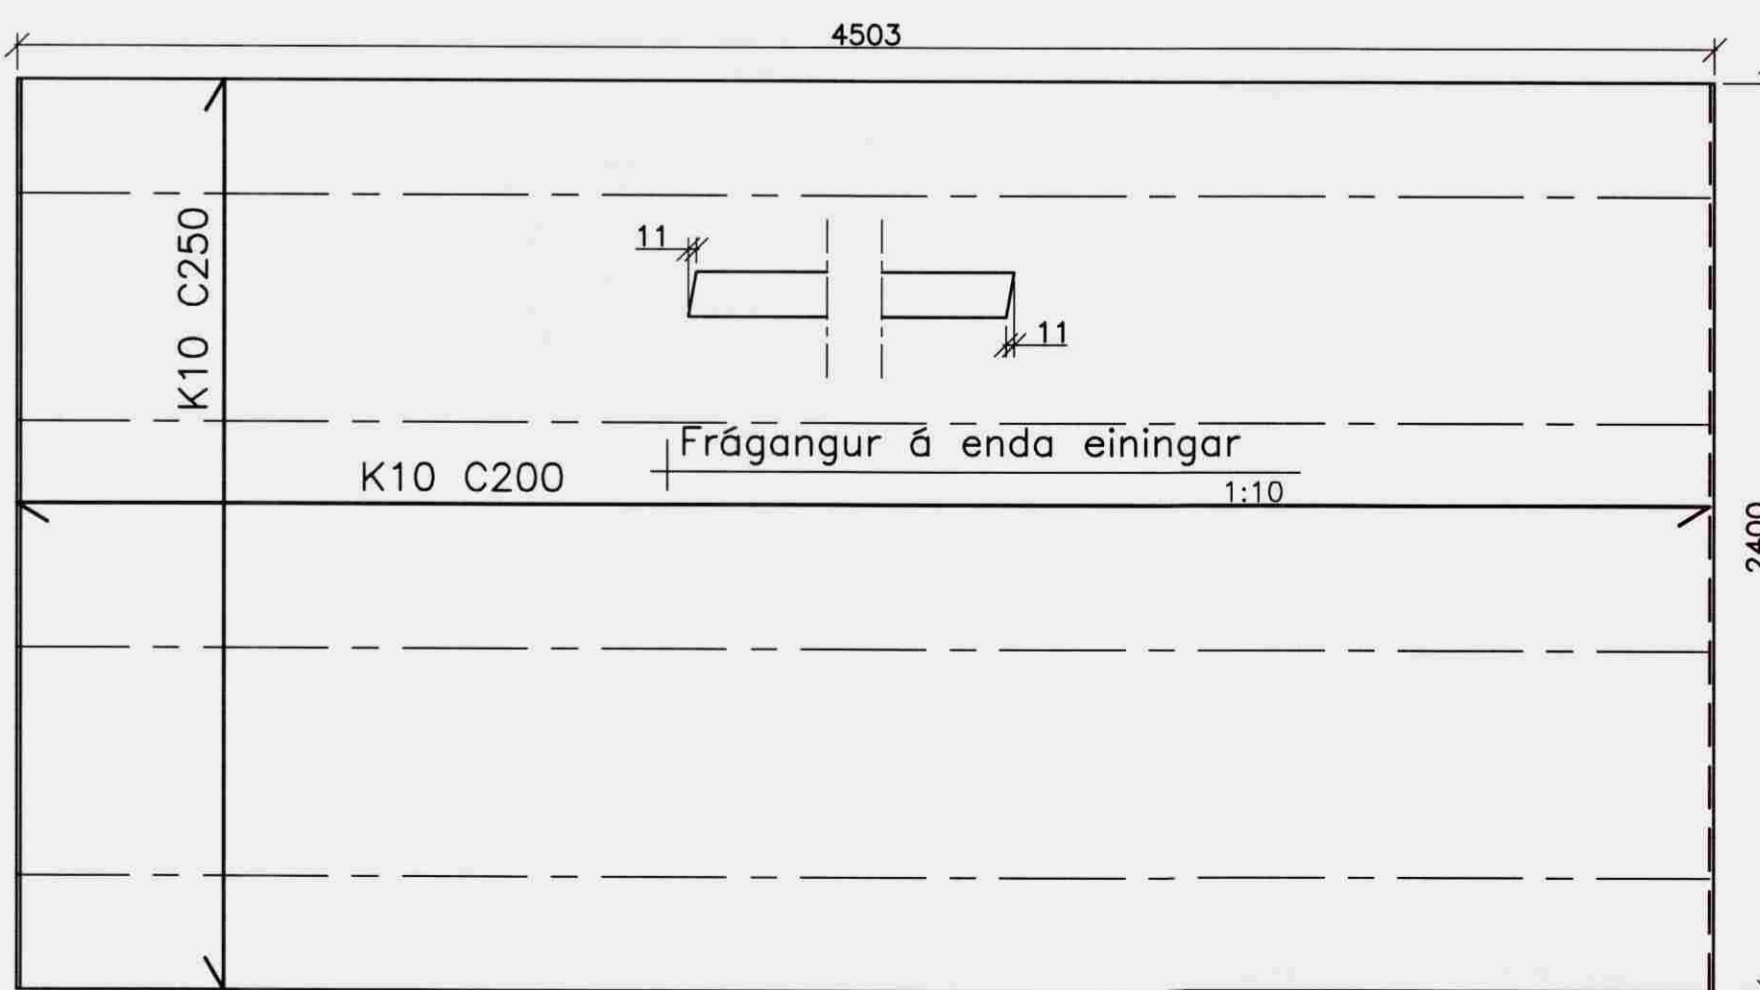

Eining F-28
Mkv. 1:20

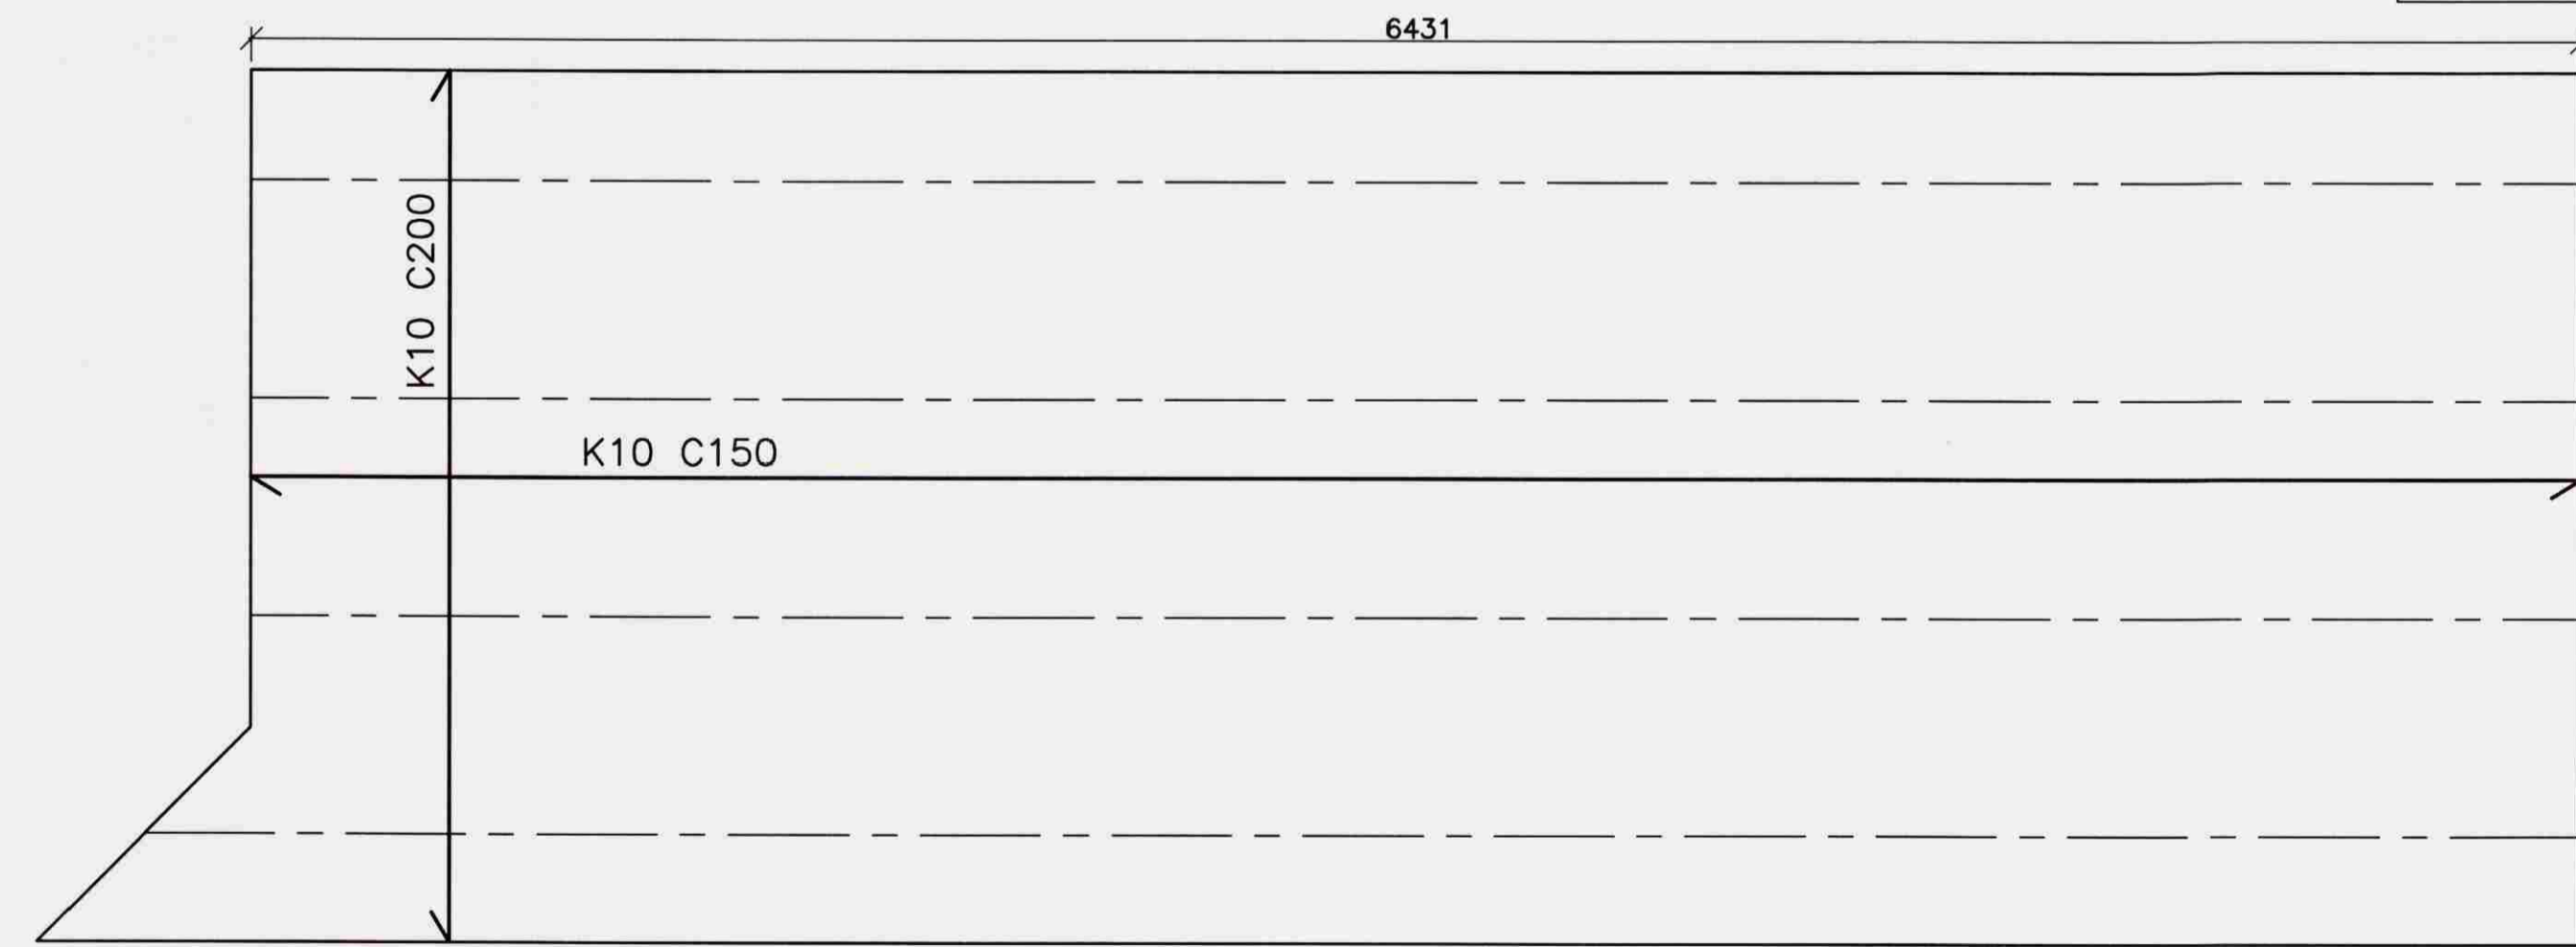

Eining F-30
Mkv. 1:20



Breyting nr:	Texti:	Dagi:
-	-	-
VSH - verkfræðistofa Suðurlandsbraut 30, 105 Reykjavík kt: 521203-4040 S: 578-2800 http://www.vsh.is		
<input checked="" type="checkbox"/> Sturlaugur Þorsteinsson	250253-2579	Byggingarverkfræðingur
<input type="checkbox"/> Kristmann Magnússon	060177-3339	Byggingatæknifræðingur
<input type="checkbox"/> Benedikt Grétar Ásmundsson	021065-5369	Byggingatæknifræðingur
Verki:		
Hinná:	e-mail:	Telnað:
Dagsetning:	Teikning:	
Málavæði:	Burðarþol	
1:20		
Samþykkt hönnuðar:	Númer teikningar:	
Samþykkt samræmingarhönnuðar:	Verkiúmer:	

BREYTINGAR
NR: DAGS. SKÝRING GERT



HEITI VERKS
Brattholt
Biskupstungu
HEITI TEIKNINGA
Burðarþol
Sérteikningar einingar

MKV. DAGS VERKNR.
1:20 10.07.08 08-102

TEIKNAD YFIRFARIÐ TEIKNING NR. ÚTGÁFA
GÞJ GÞJ 23-03 0

SAMÞYKKT

SAMRÆMINGARHÖNNUÐUR

