
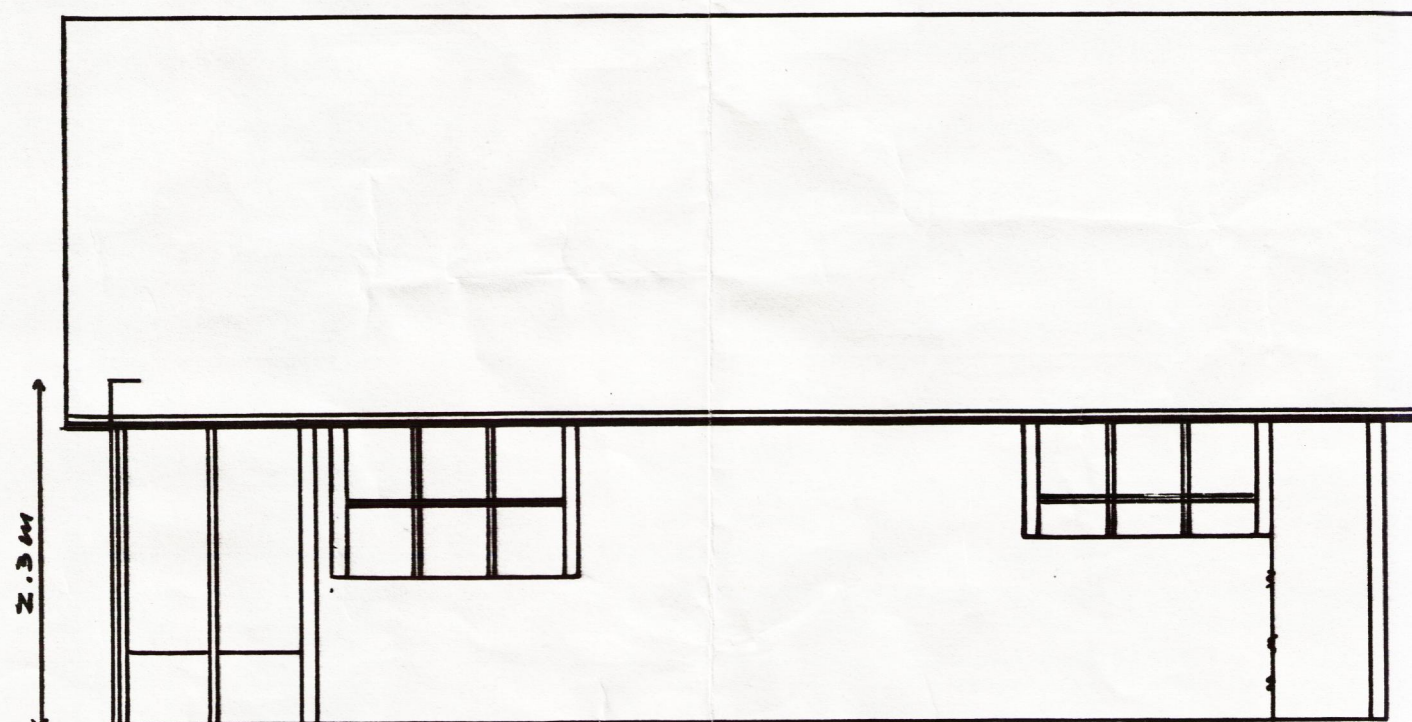
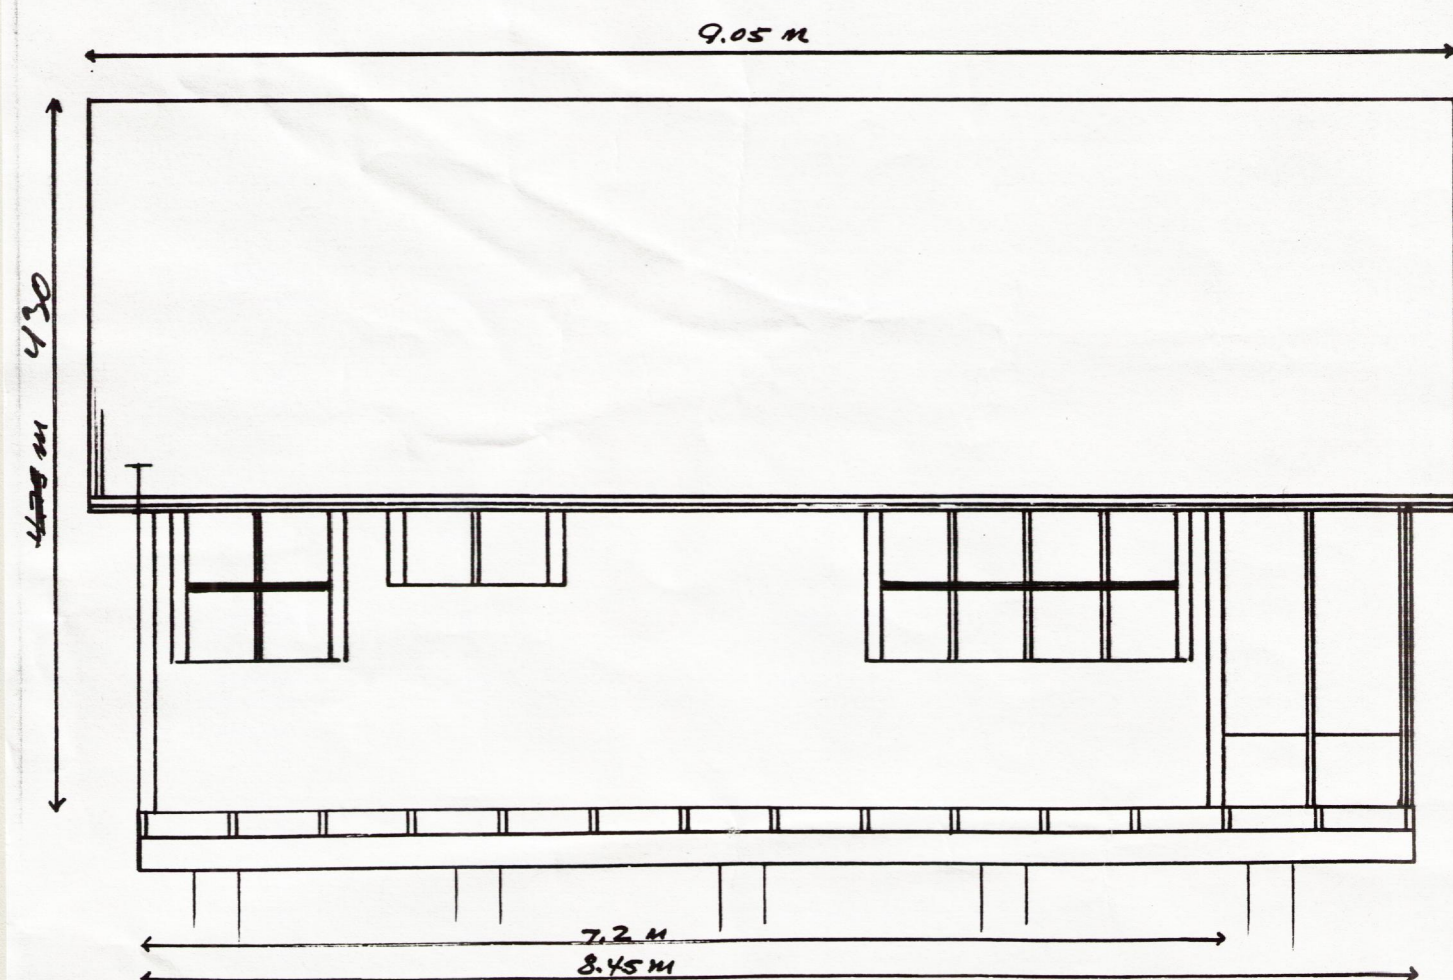
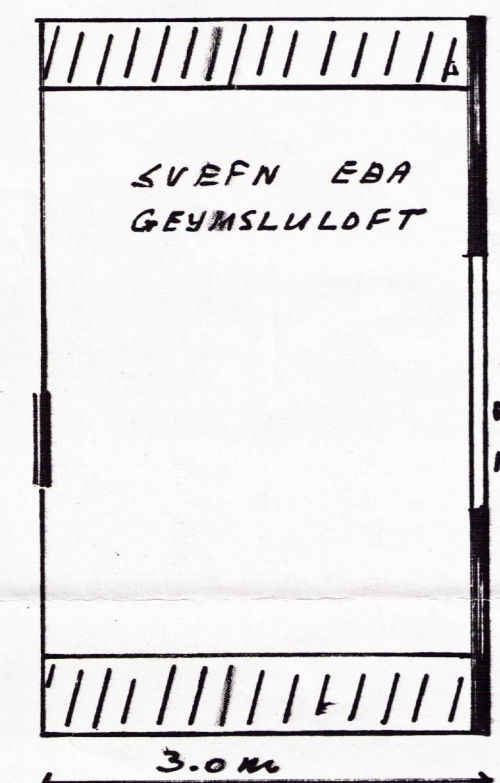
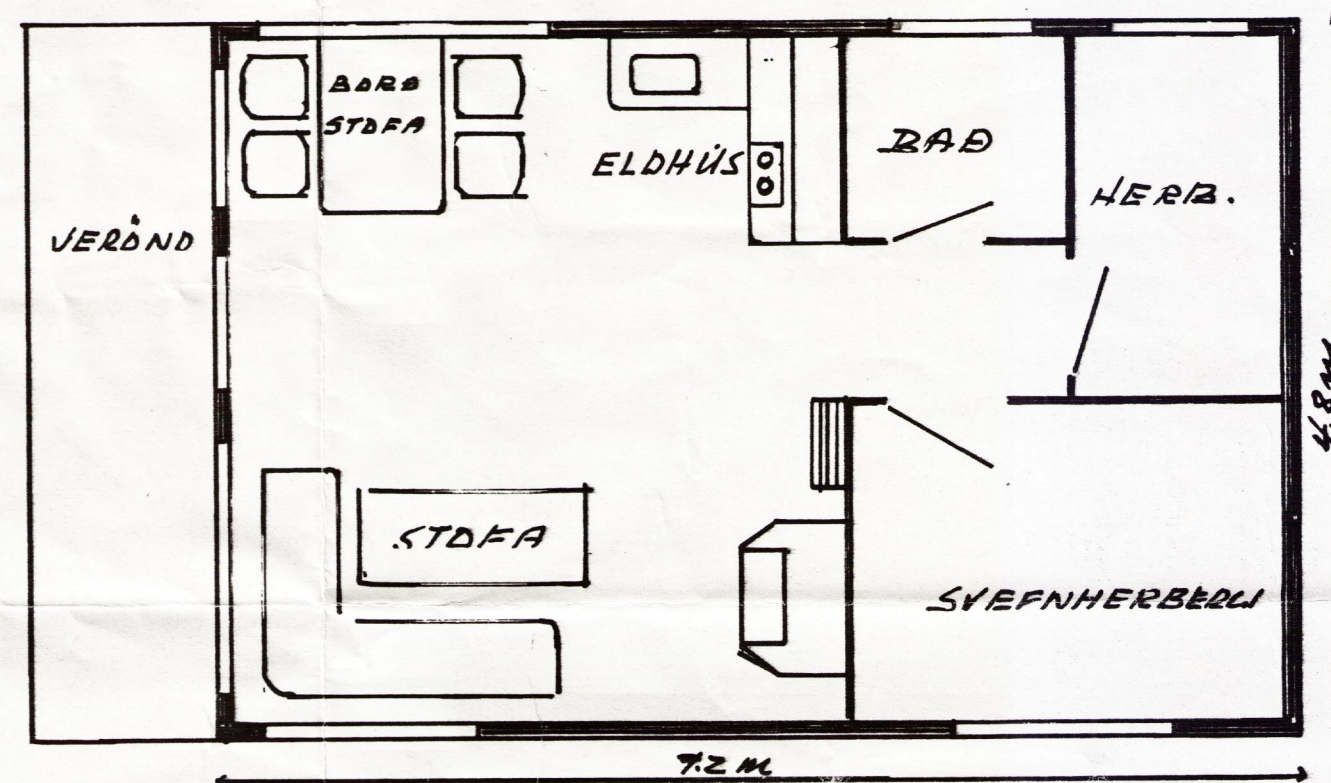
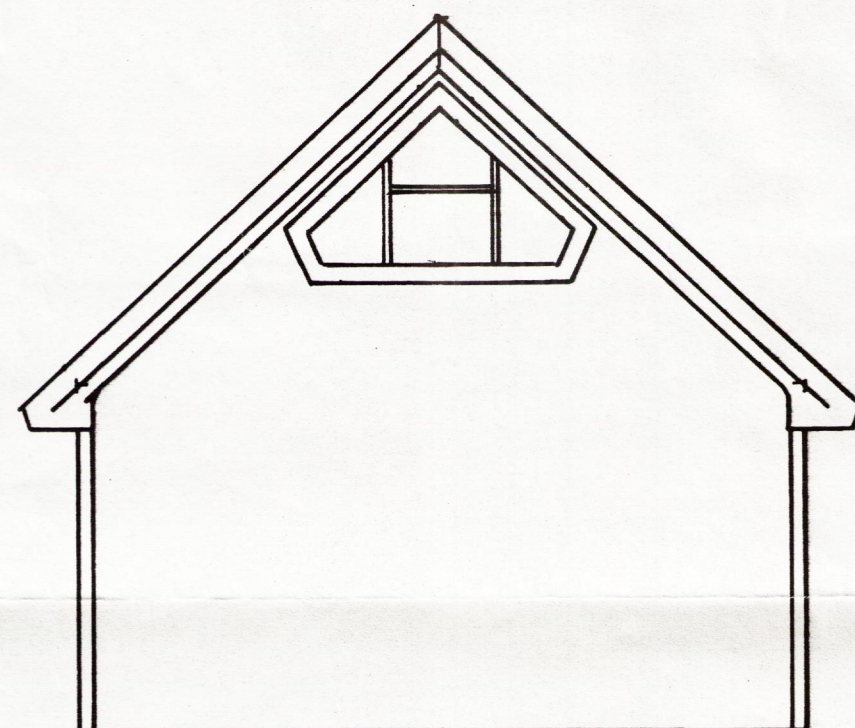


BYGGINGAÞULLTRÚ
 Samp. 9/10'80
 ÞINGVALLAHREPPS

Helmas Ólafsson

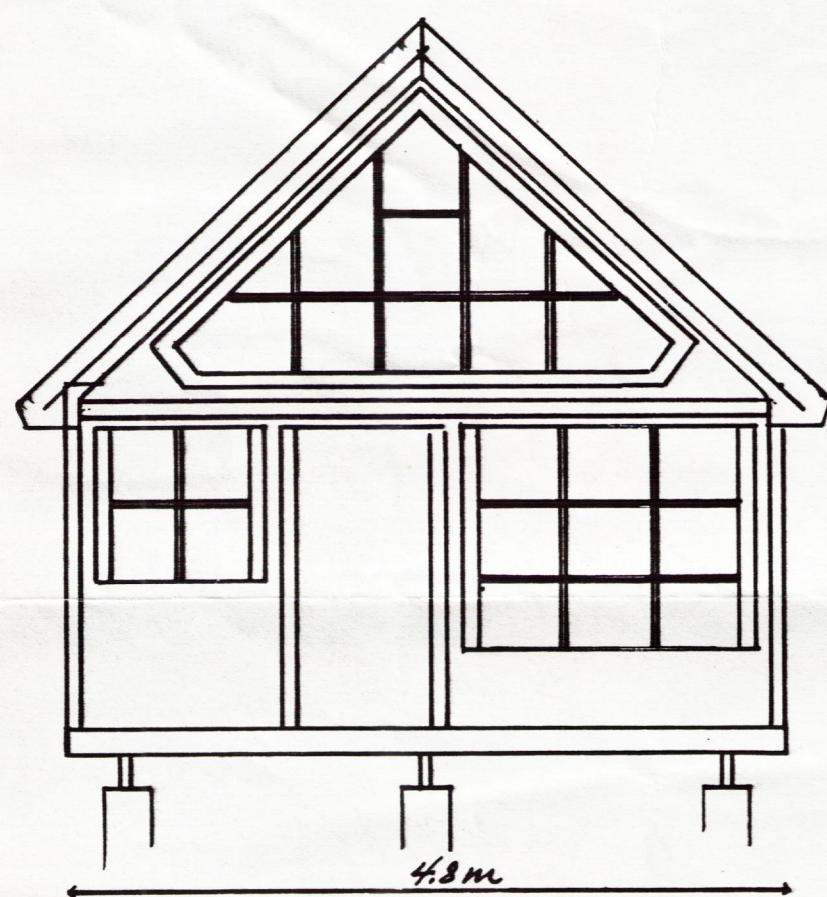

Birkilundur 5

BIRKILUNDU

MÍÐFELLSLANDI

ÞINGVALLASVÉI

MELIKV. 1:50

Árúna Ólafsson

EIGANDI: LÍÐVIK E.

Tómasarhaga 57

TÓMASARH.

107 Reykjavík

REYKJAV

k.t. 090745-4099

k.t. 090745

Sím. 91-22174

SÍMI: 91-2:

TEIKNING: Árúna Ólafsson

Tómasarh.