




1
04 M 1:10

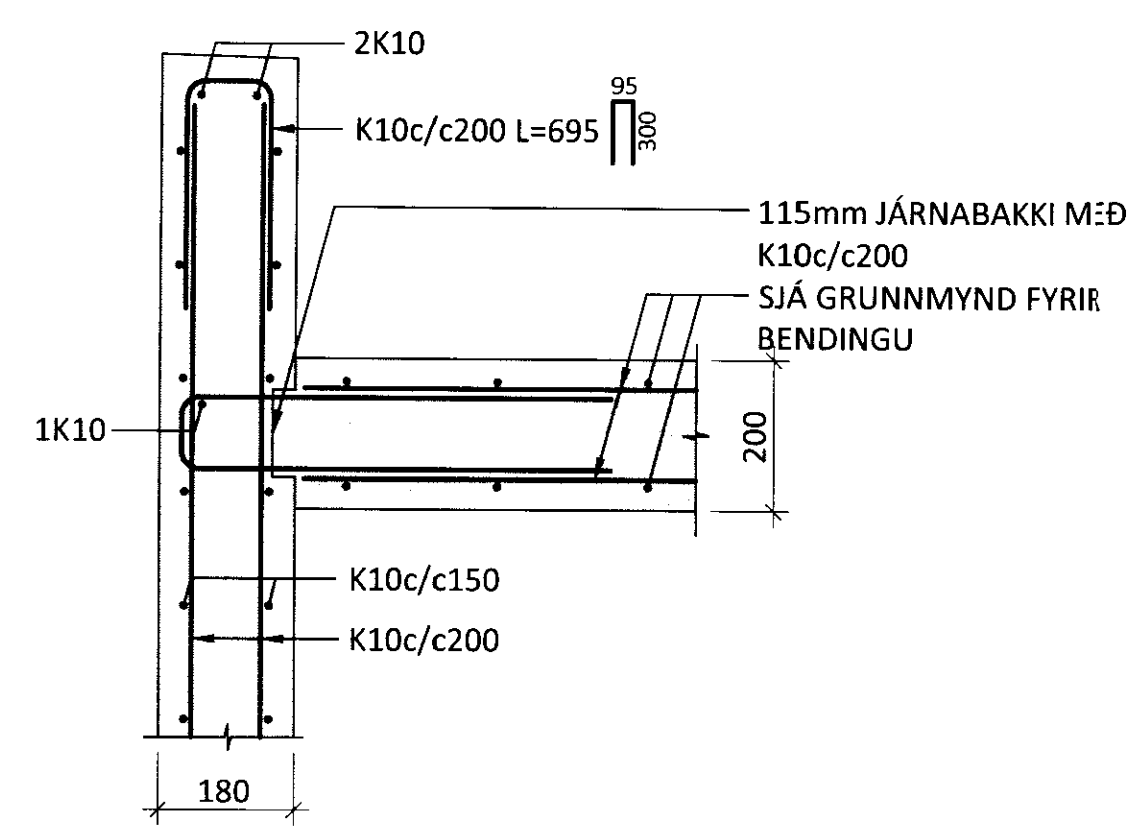


2
04 M 1:10

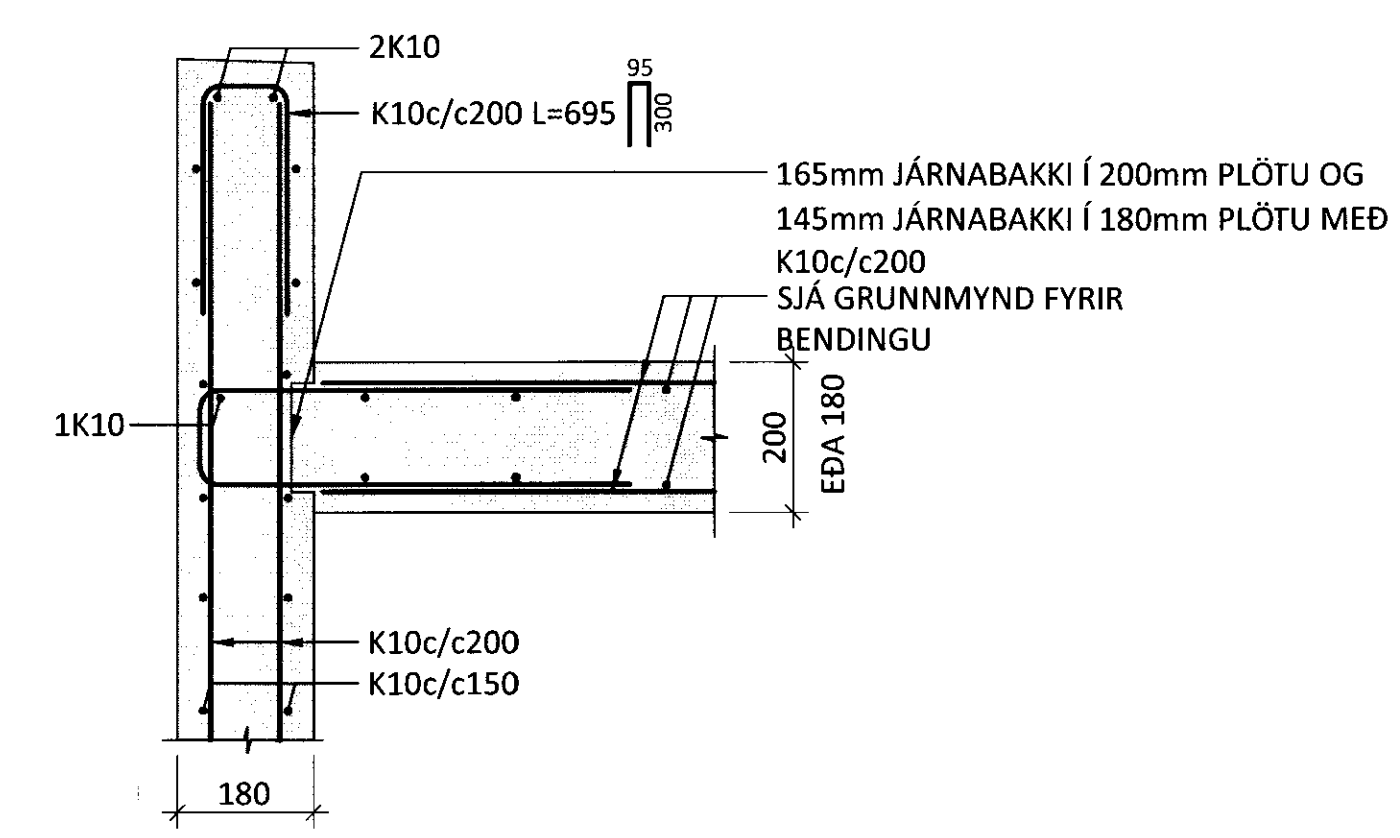


3
04 M 1:10

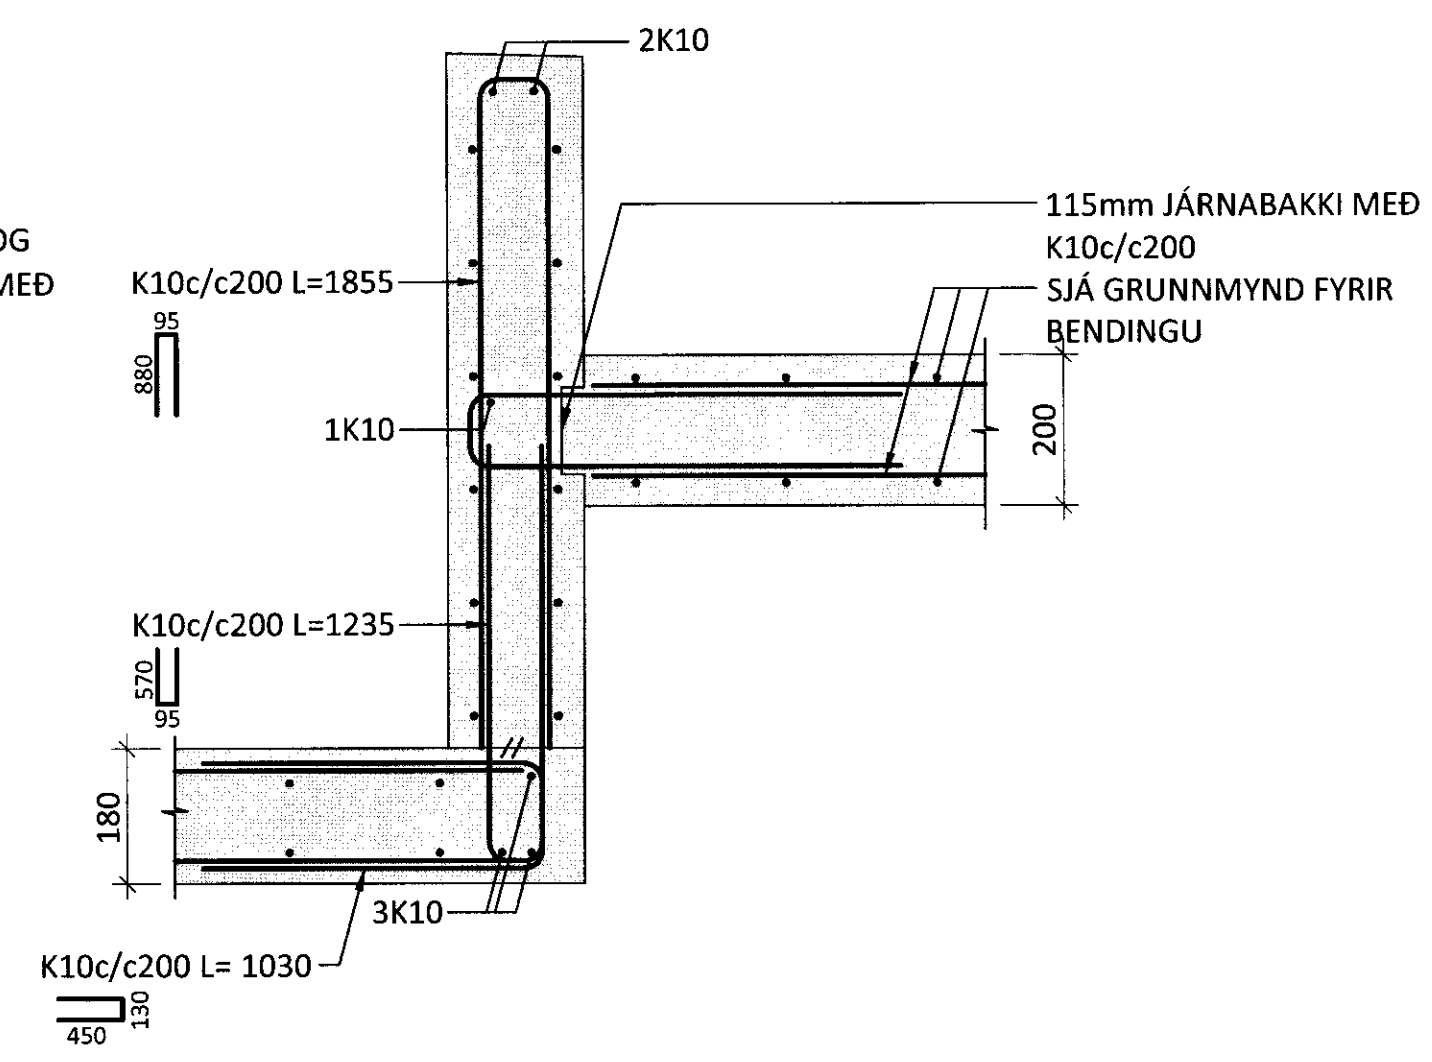


4
04 M 1:10

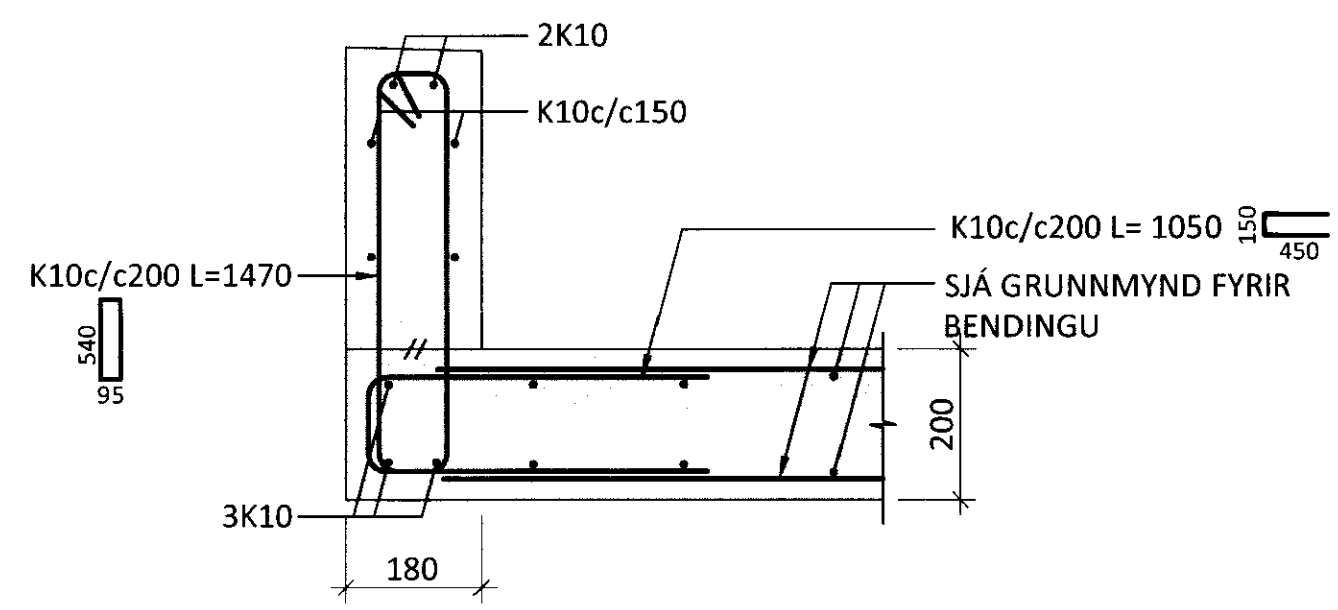


5
04 M 1:10

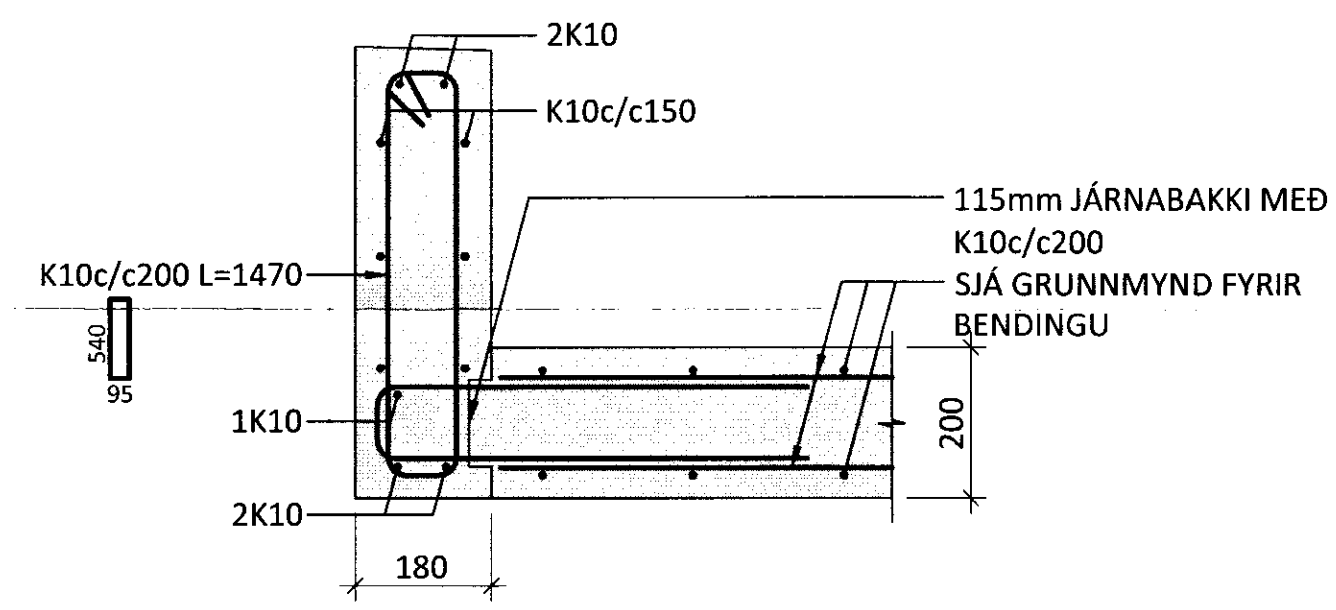


6
04 M 1:10

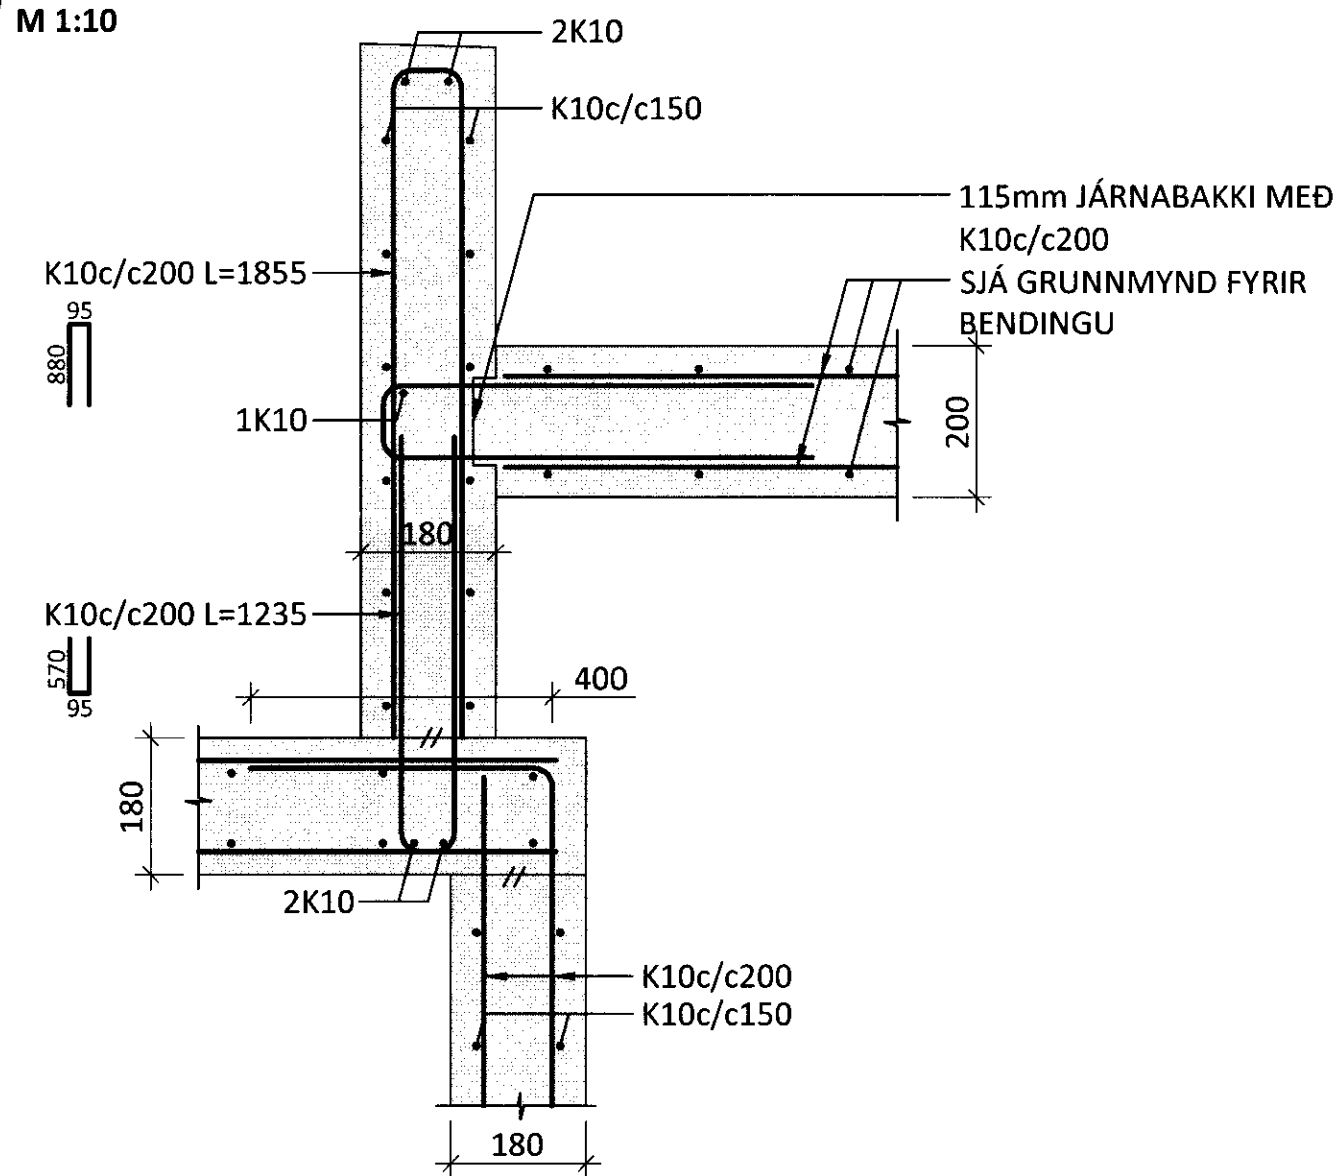


7
04 M 1:10

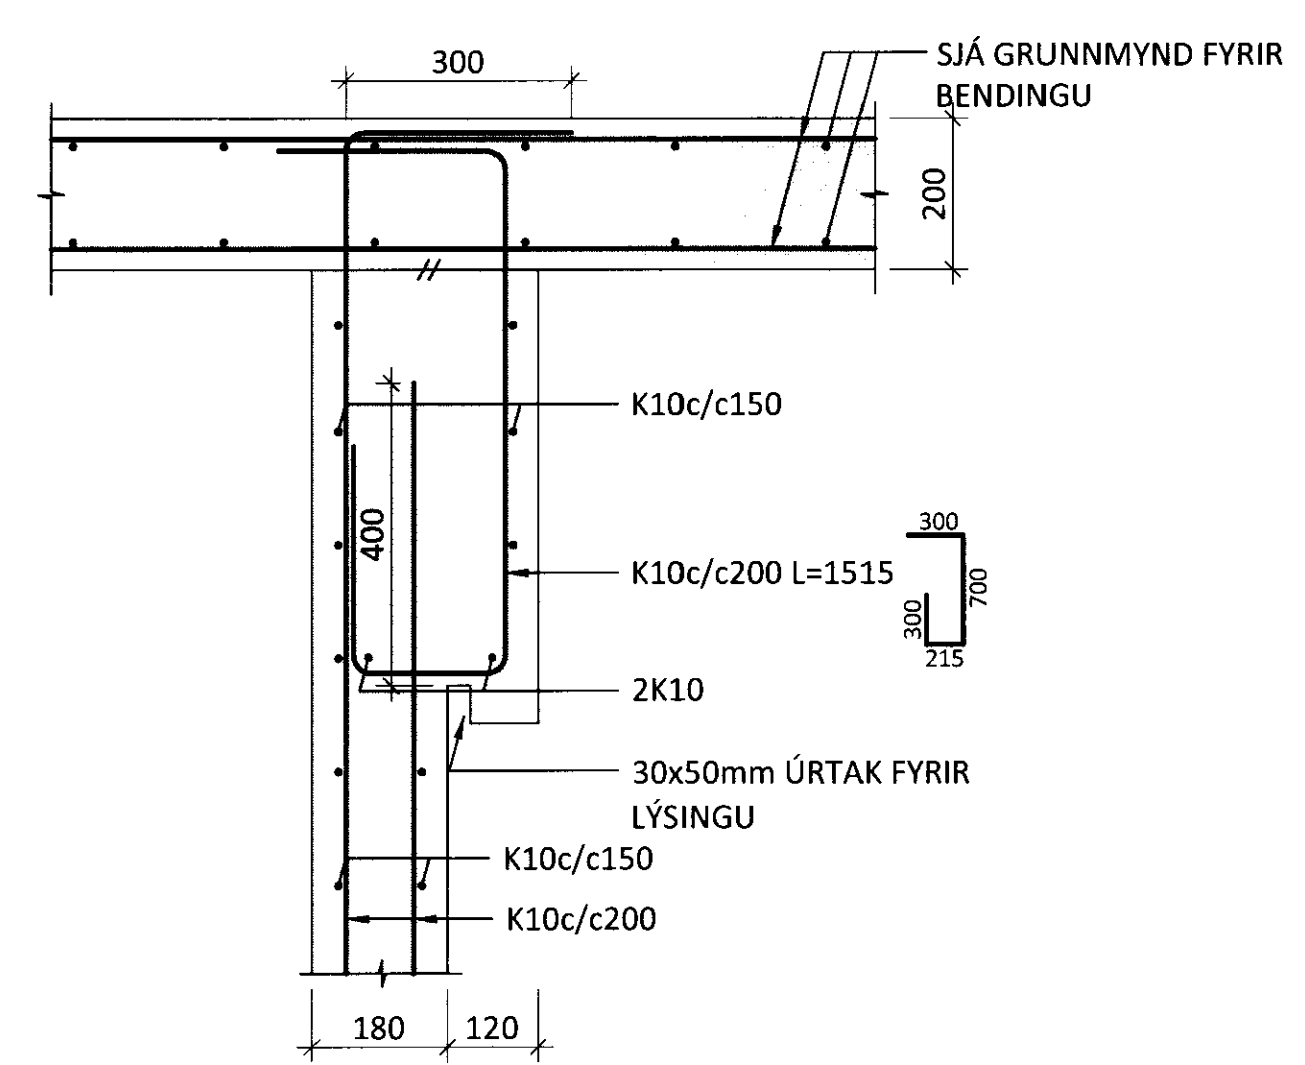

8
04 M 1:10

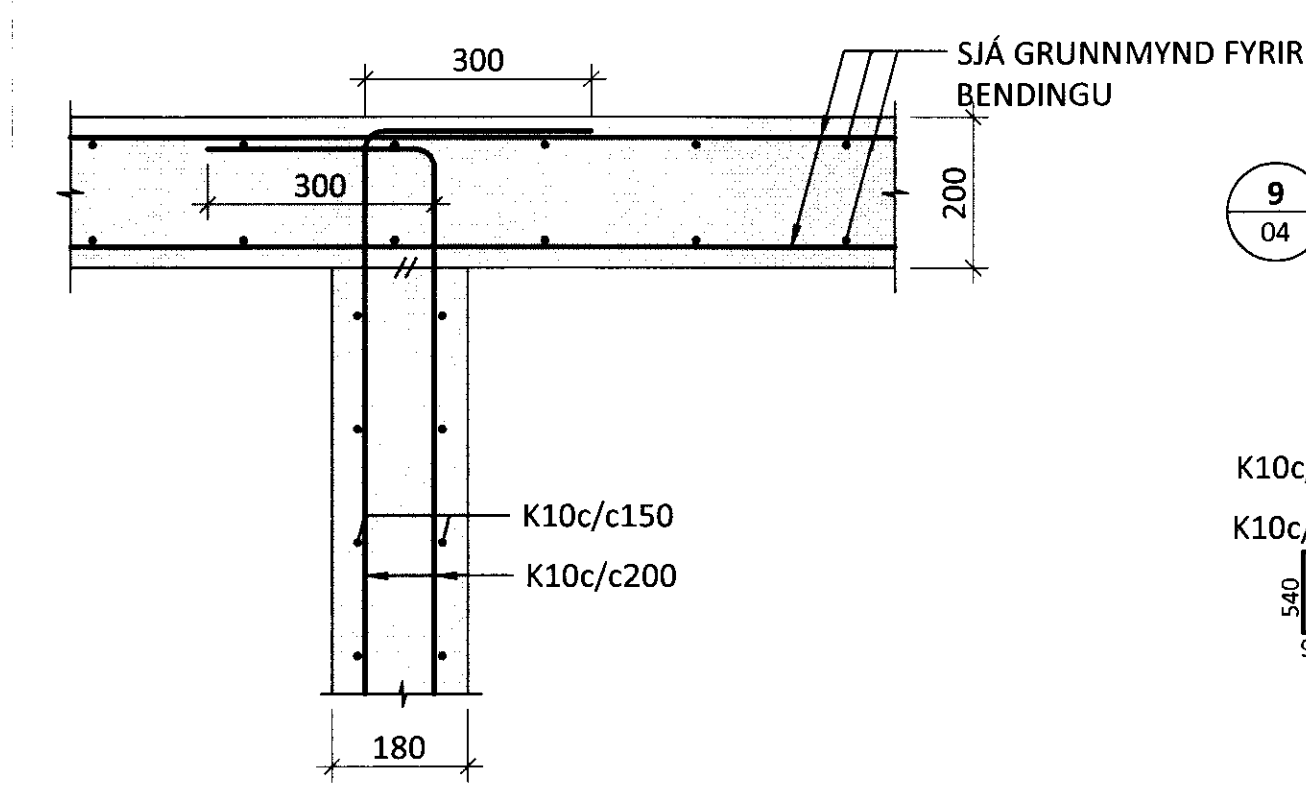

9
04 M 1:10

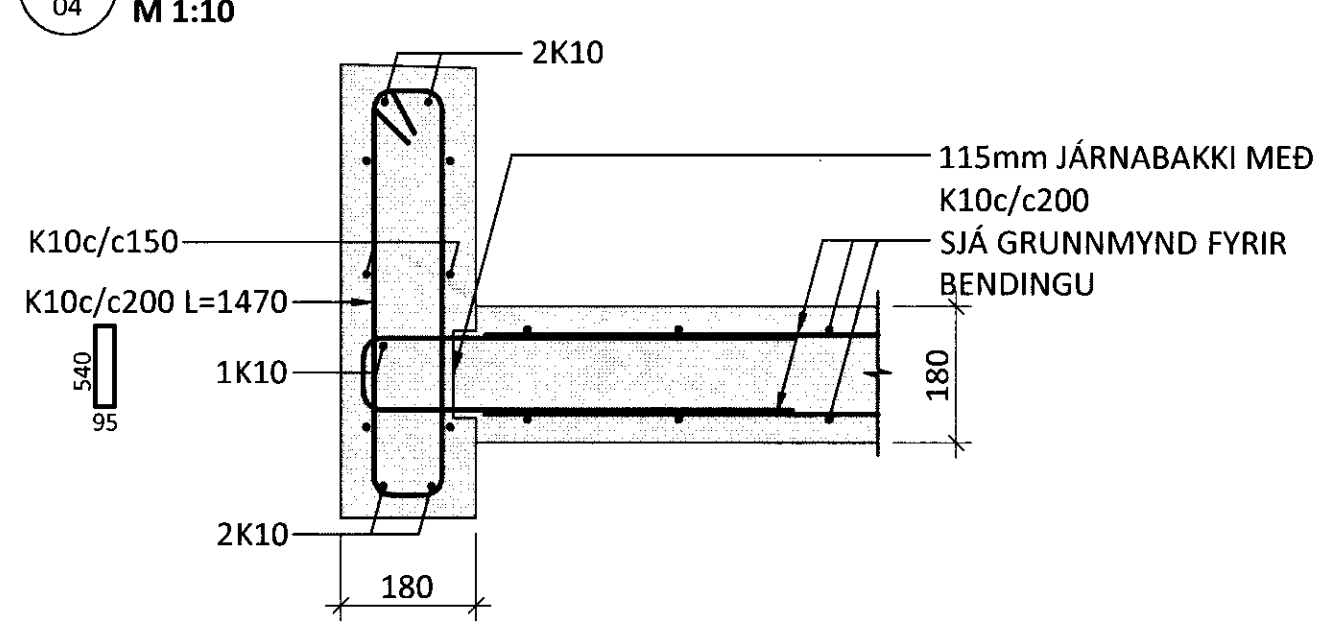

ÁRITUN ADALHÖNNUDAR: *Hilma B.P.* KT. 180267 5819

SJÁ ALMENNAR SKÝRINGAR Á TEIKNINGU 10084-1-00

BR.	DAGS.	BREYTING	SAMP.



FRÍSTUNDAHÚS BHM BLÁSKÓGABYGGÐ
HÚS 18 Í BREKKUSKÓGI
BURÐARVIRKI
PAKVIRKI OG VEGGIR ÚR STEYPU
SNIÐ

HÖNNUDUR	YFIRFARIÐ	DAGS. ÚTG.	DAGS. BREYT.
HE	SNK	22.10.10	
MKV.	VERKNR.	VERKÞ.	TEIKN. NR.
1:10	10084	1	08