


2K16 L=1000 GEGNUM GÖT Á STÁLBITA-

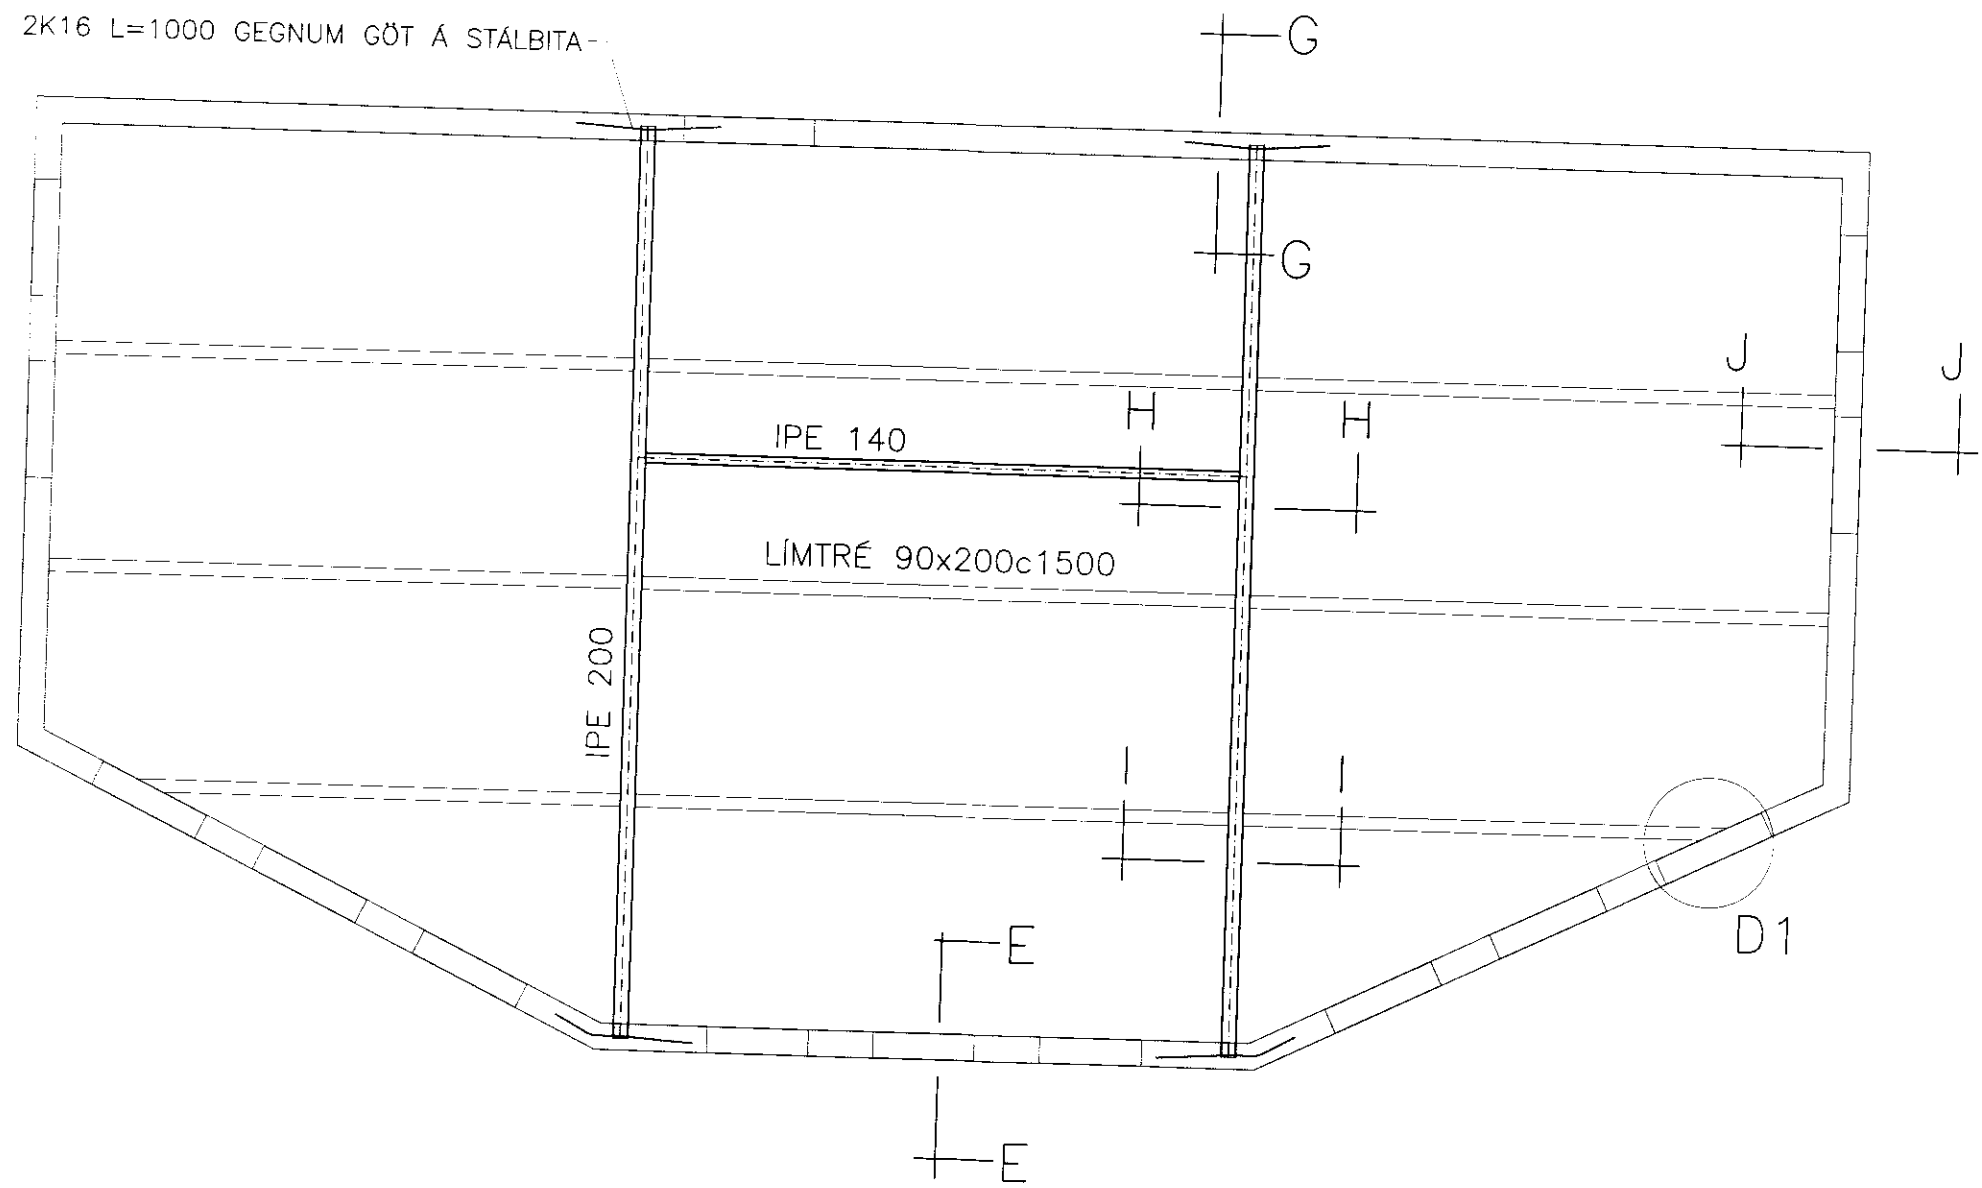

Skipulags- og byggingarfulltrúi Uppsveita bs.
Yfirfarið
 11.06.2014
 Byggingarfulltrúi

NR:	DAGS:	BREYTING:	AF:
LYNGHEIDI 23, BÍO HVERAGERDI, S 482.3273, 8629329 KT. 490103-2280			
REYKHOLT Í BLÁSKÓGARBYGGÐ LANDNR: 221755 FASTANR. 000-0000 VATSNR.: 01		KVARDI: 1:50 BLADST: A3 MANNAD: SPJ TEKNAD: SPJ DAGS: 4.06.2014 NR: 12006 B5	
DÆLUHÚS HITAVEITU, BURDARVIRKI ÞAKVIRKI, GRUNNMYND		SAVÐ: <i>Sigja K</i> KT. 100745-6580	