
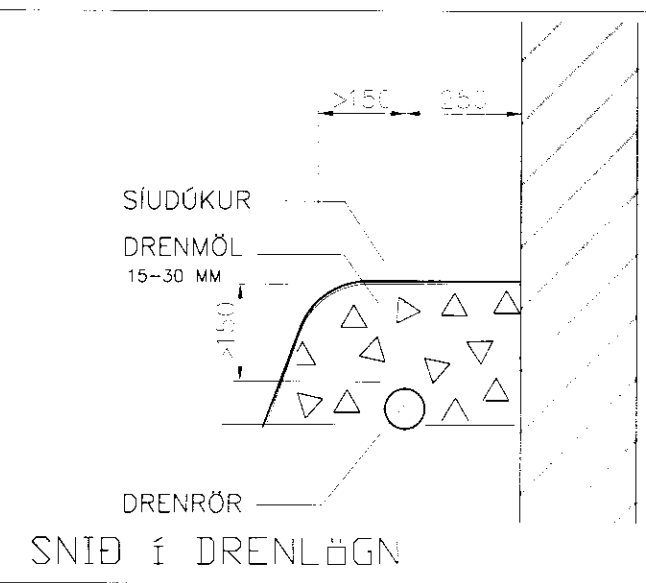
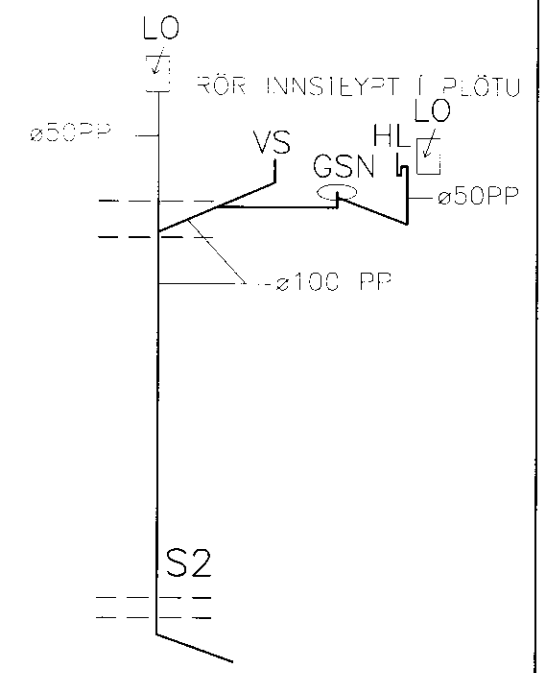


Plögn- og byggingarfulltrúi Uppsveita bs.
Yfirfarið
 11. AUG. 2014
 Byggingarfulltrúi

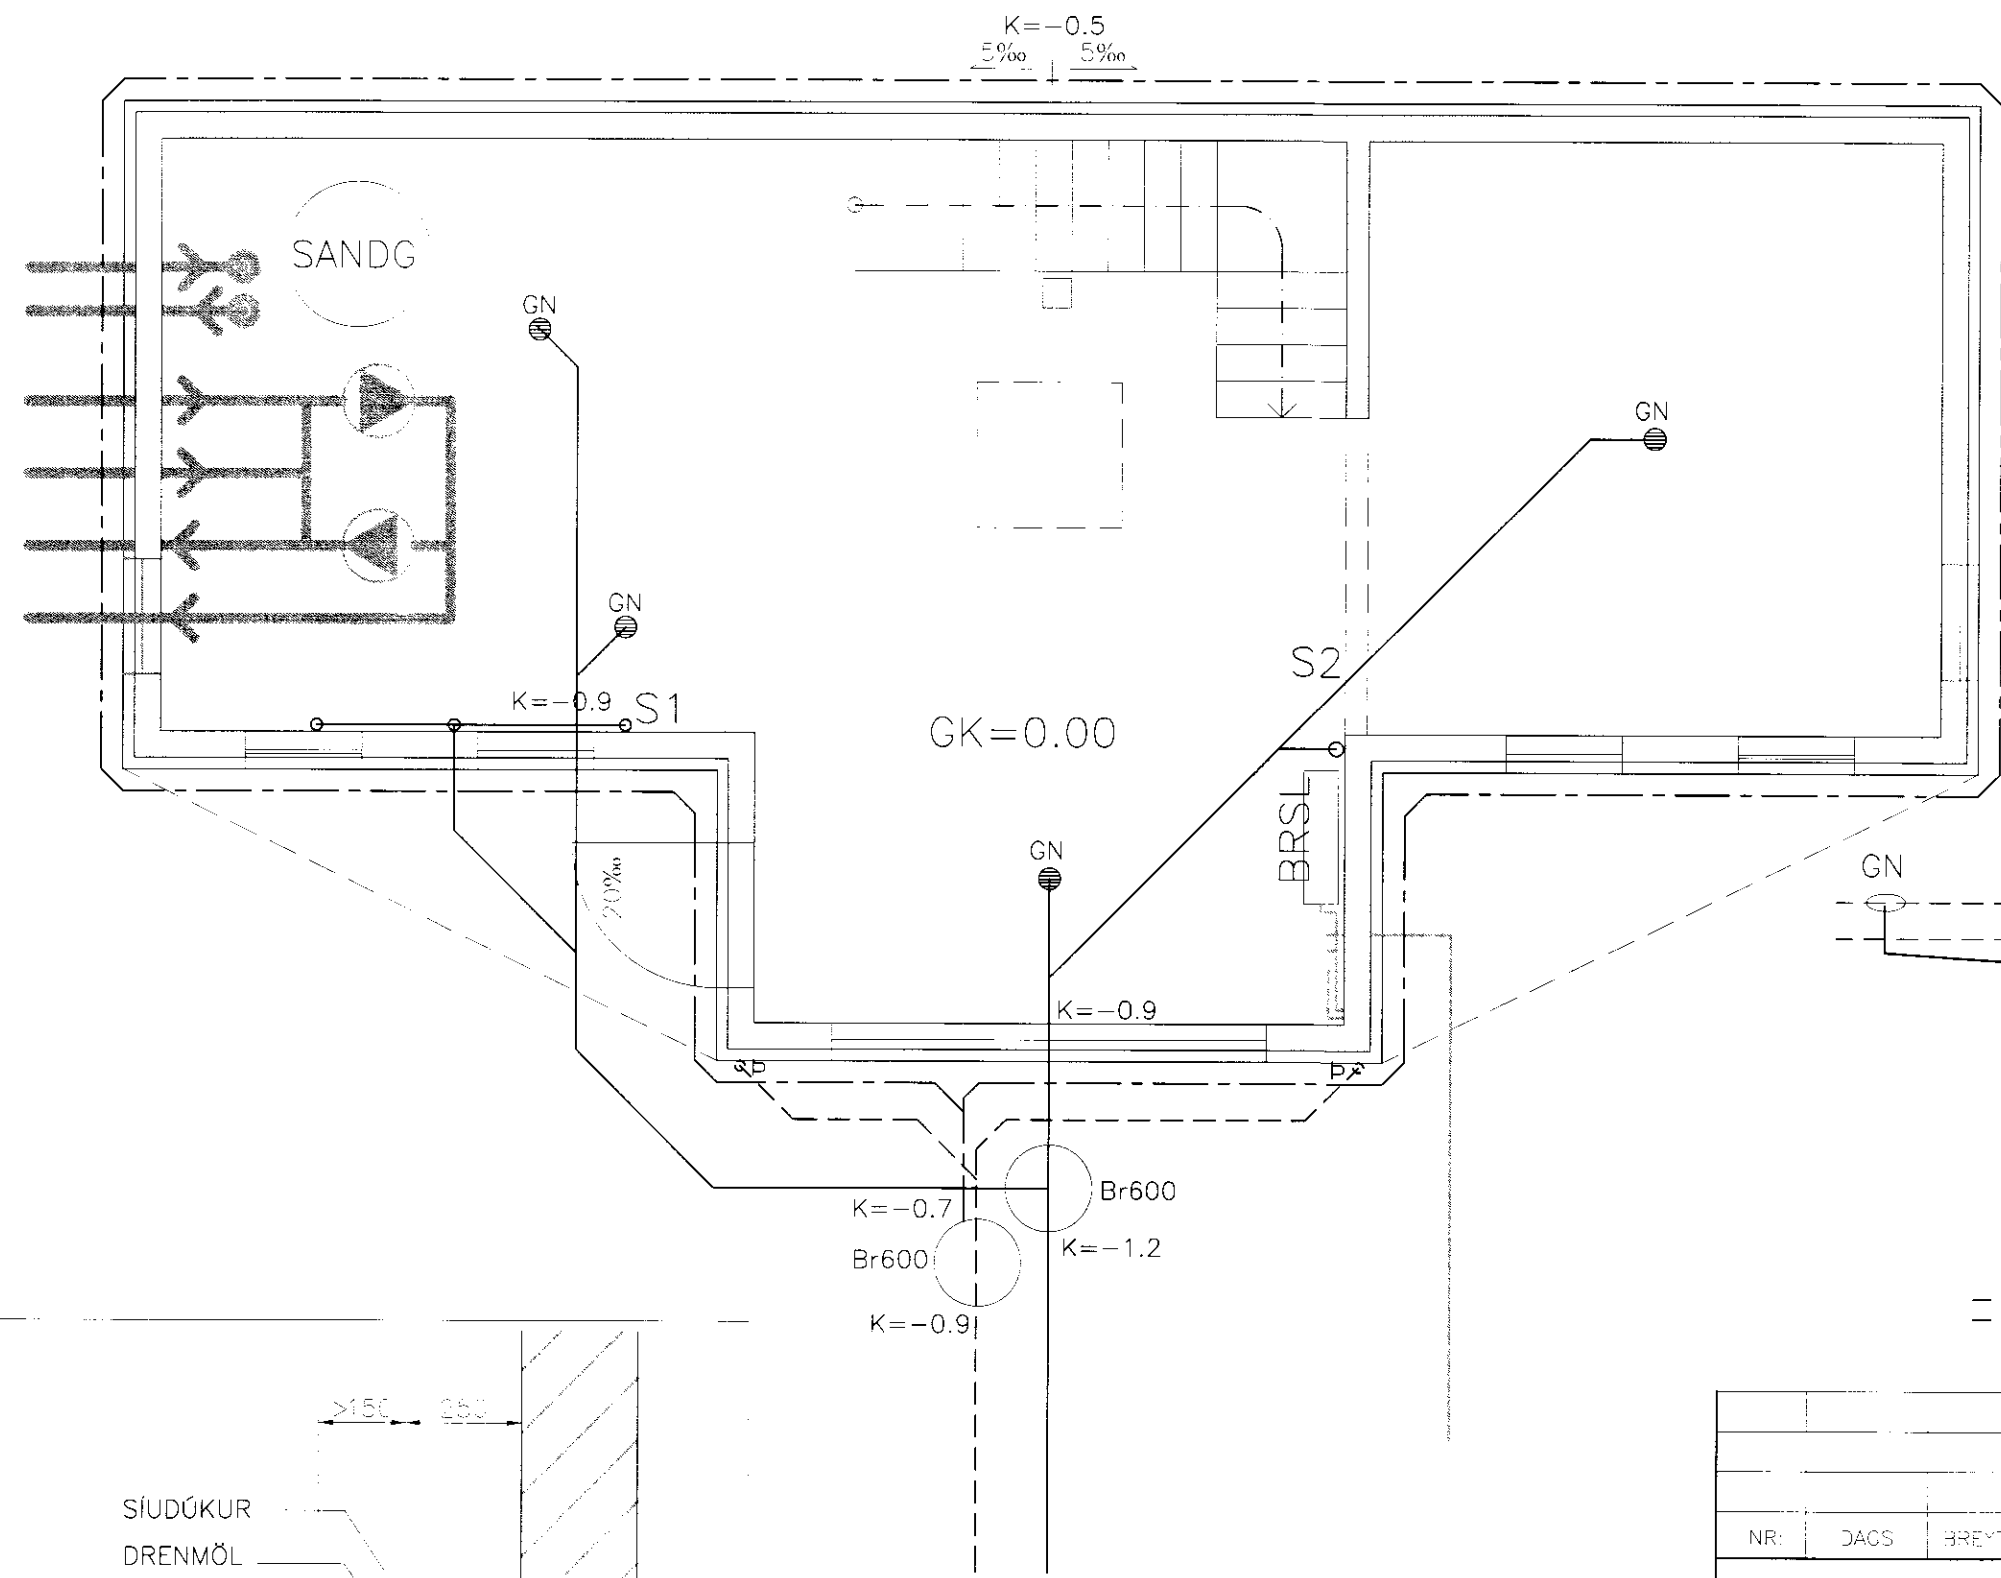

SKÓLPLÖGN
 REGNVATNSLÖGN
 DRENLAGN

NR:	DAOS	BREYTING	AF
LYNGHEIDI 23, 810 HVERAGERDI, S 4823223, 8629329 KT. 490103-2280			
REYKHOLT Í BLÁSKÓGARBYGGÐ LANDNR: 221755 FASTANR. 000-0000 VATS-L 01			KVARÐ: 1:50 BLAÐS: A3
DÆLUHÚS HITAVEITU, LAGNIR HREINLÆTSLAGNIR 1. HÆÐ			HANNAÐ: SPJ TEIKNAD: SPJ DAOS: 4.06.2014
SAVP:	<i>Sig Jan</i>		KT. 100745-6580 NR: 12006 P1