



SUMARHÚS KIWANISKLÚBBSINS  
 ESJU  
 Í LANDI SPÓASTAÐA  
 LÓÐ NR 10


Samp. 29/6 '98  
 Jónas Þórný

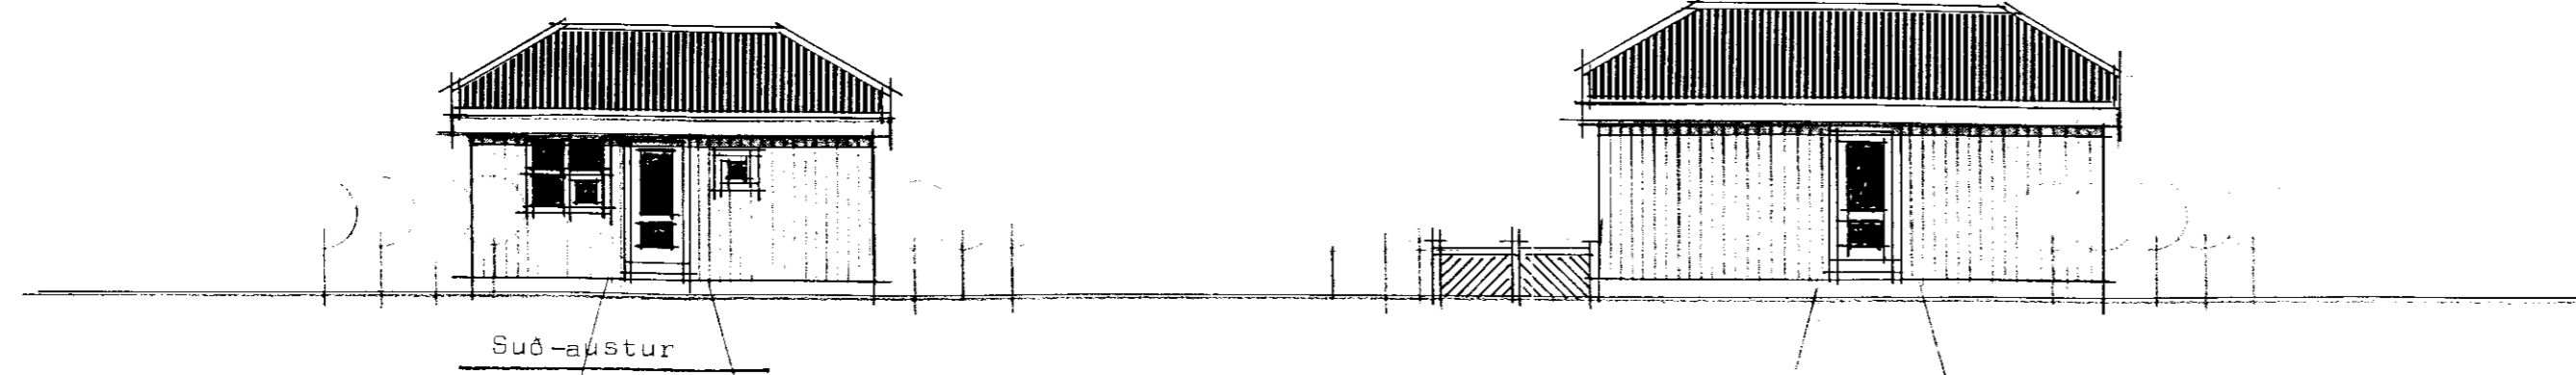


Suð-austur

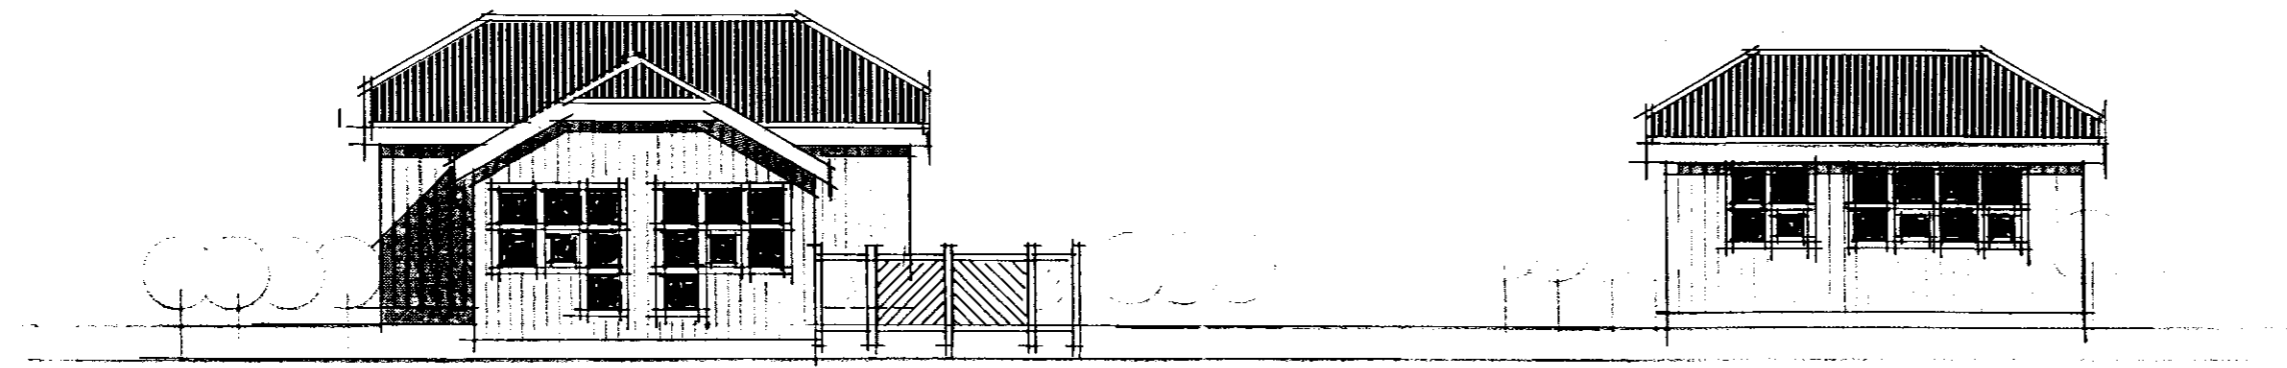

Norð-vestur

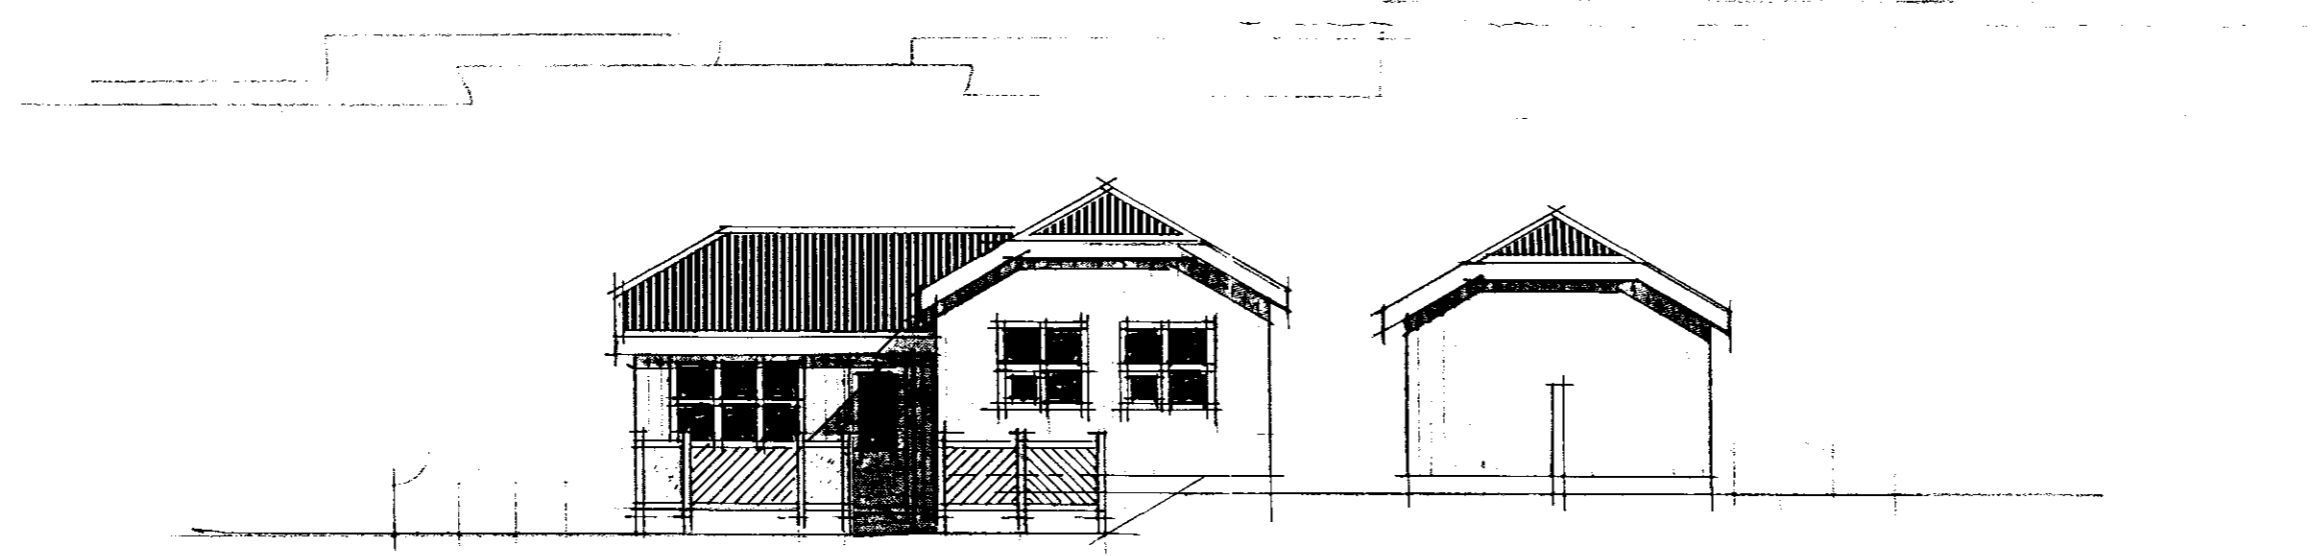


Suð-vestur

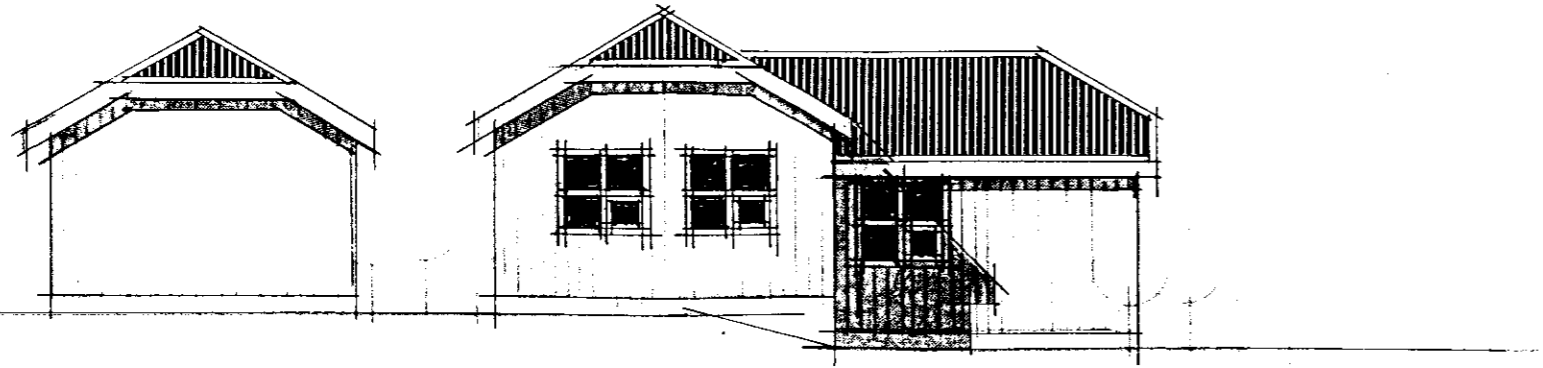

Norð-austur



**TEIKNISTOFAN HÁALEITI**  
 HÁALEITISBRAUT 125 - 108 REYKJAVÍK  
 KT. 270738-4439 - SÍMI 553 6239 & 985 6132

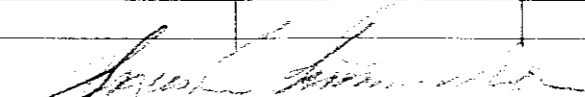BYGGINGASTADUR	Lóð nr 10 í landi Spóastaða		
HEITI	Útlitsmyndir		
	MKV:	BREYTT	BLAD NR.
			1.03
			VERK NR.
			9305